


06

1 Elevation View

3 Section view

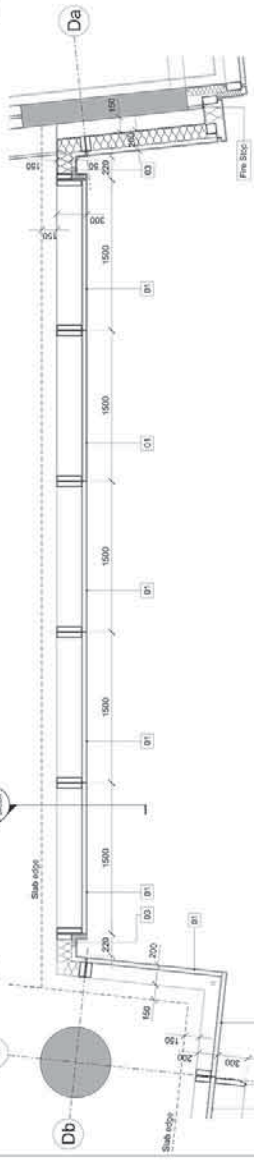

2 Typical Part Plan View - Level 03-08

- 01. Change of use from D1 to B1 in Building T2 and from flexible B1 to A1-A4/B1/D1/D2 in Building T3, at ground floor, with subsequent reconfiguration of those spaces.
- 02. Replacement of vertical brise-soleil with horizontal brise-soleil.
- 03. Amendments to roof levels.
- 04. Introduction of lift at Levels 0-3.
- 05. Reconfiguration of cycle changing rooms at Level 1.
- 06. Finished floor levels, structural slab levels and spandrel heights amended.
- 07. Atria enclosure removed.

**BENNETTS ASSOCIATES**

11th Floor, 110 Abchurch Lane, London EC4N 3DF, UK  
 Tel: +44 (0)20 7625 5555 • www.bennettsassociates.com

Project **Site T2 KXC**  
 Kings Cross Central Partnership Ltd.



Drawing Title **Facade Bay Study**  
 West Elevation  
 Double Height Spaces

Project No. 1509  
 Drawing Number **KXC-T2-001-A-1503-21-442**  
 Scale @ A3 **1:50**  
 Scale @ A1 **1:25**  
 Revision Date **16/04/15**  
 Revision Number **01**  
 Revisions/Submitty









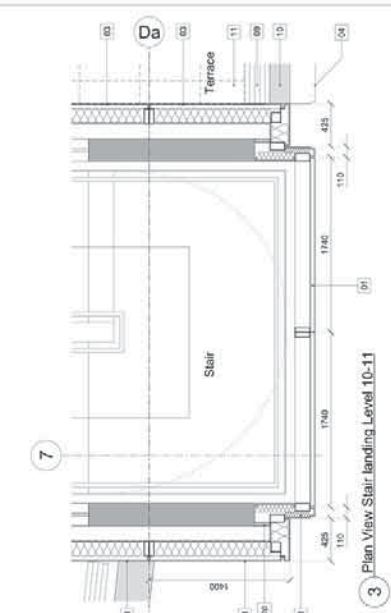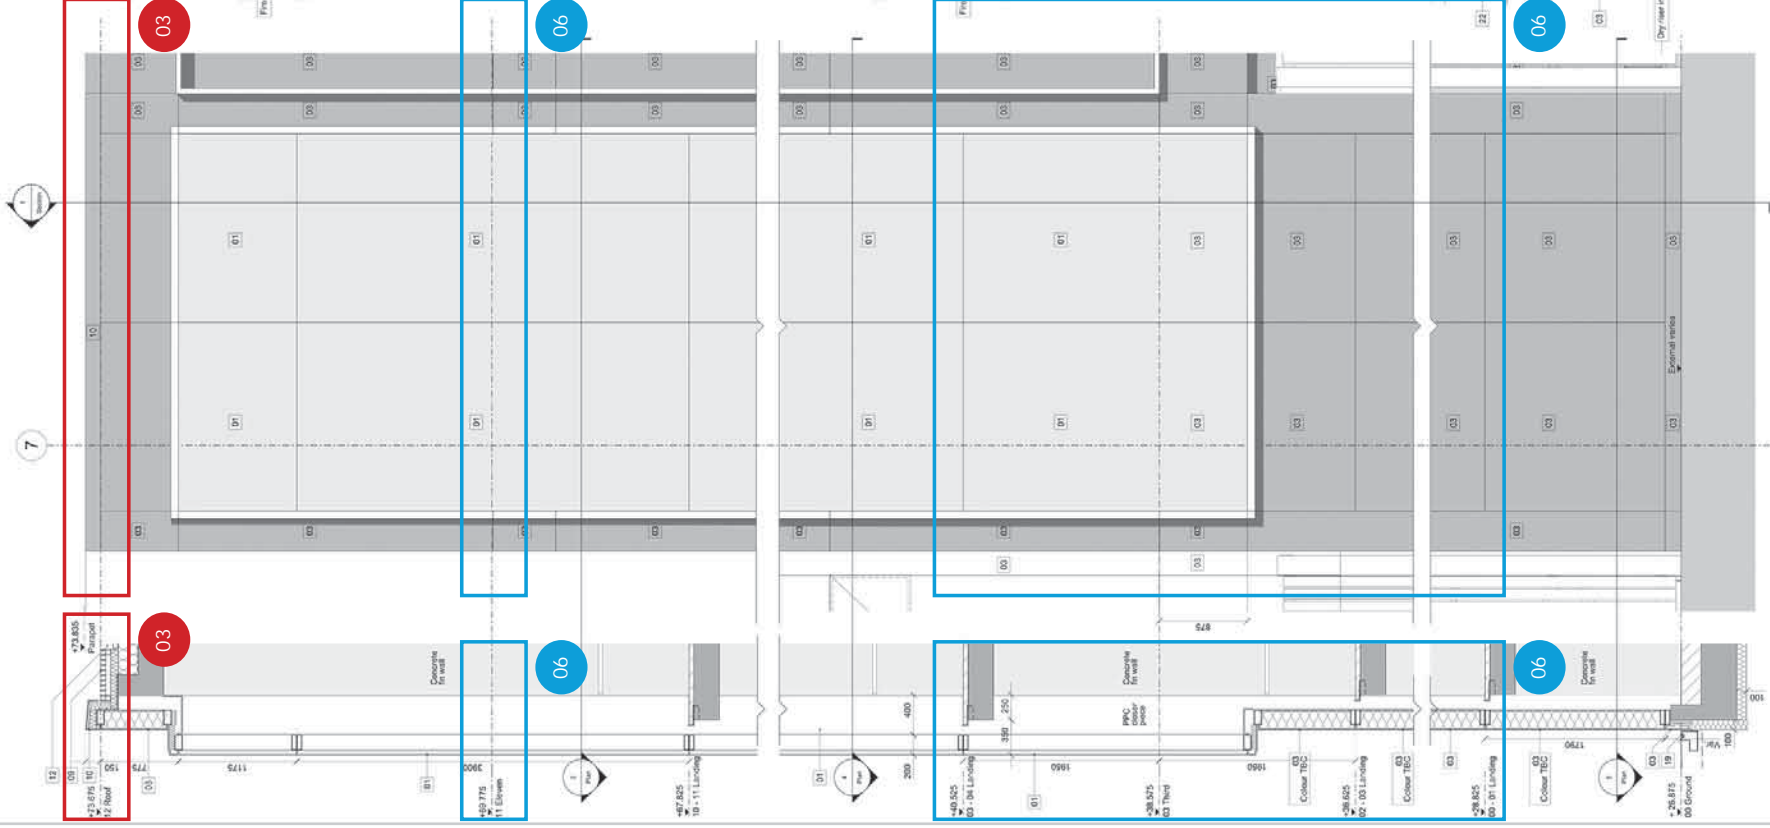

3 Plan View Stair landing Level 10-11

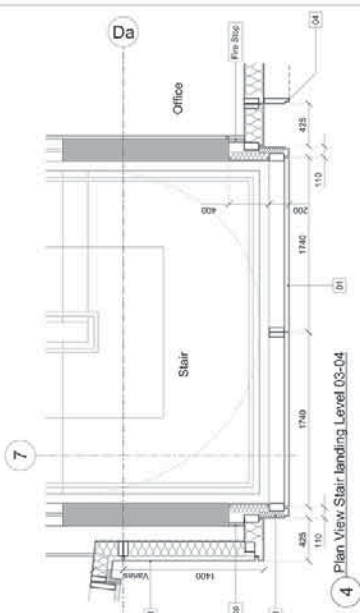

4 Plan View Stair landing Level 03-04

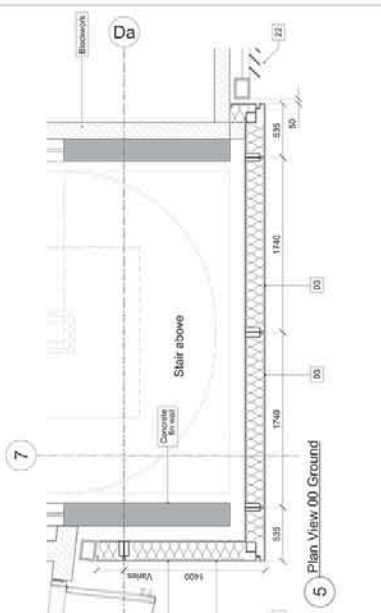

5 Plan View 00 Ground

1 Section View 2 Elevation View

- 01. Change of use from D1 to B1 in Building T2 and from flexible B1 to A1-A4/B1/D1/D2 in Building T3, at ground floor, with subsequent reconfiguration of those spaces.
- 02. Replacement of vertical brise-soleil with horizontal brise-soleil.
- 03. Amendments to roof levels.
- 04. Introduction of lift at Levels 0-3.
- 05. Reconfiguration of cycle changing rooms at Level 1.
- 06. Finished floor levels, structural slab levels and spandrel heights amended.
- 07. Atria enclosure removed.

**BENNETTS ASSOCIATES**  
 1 Newcombe Place, London EC1V 7PL  
 T +44(0)207 6225555 • www.bennettsassociates.com  
 100% Sustainable Architecture

Project **Site T2 KXC**  
 Kinge Cross Central Partnership Ltd.

Drawing Title  
**Facade Bay Study**  
 West Elevation  
 Perimeter Escape Stair

Revision Number  
 KXC-T2-001-A-1903-P21-445 01

Scale @ A3  
 1:50

Scale @ A1  
 1:25

Revision Date  
 16/04/15

Rev. 01/02


Project No. 1509









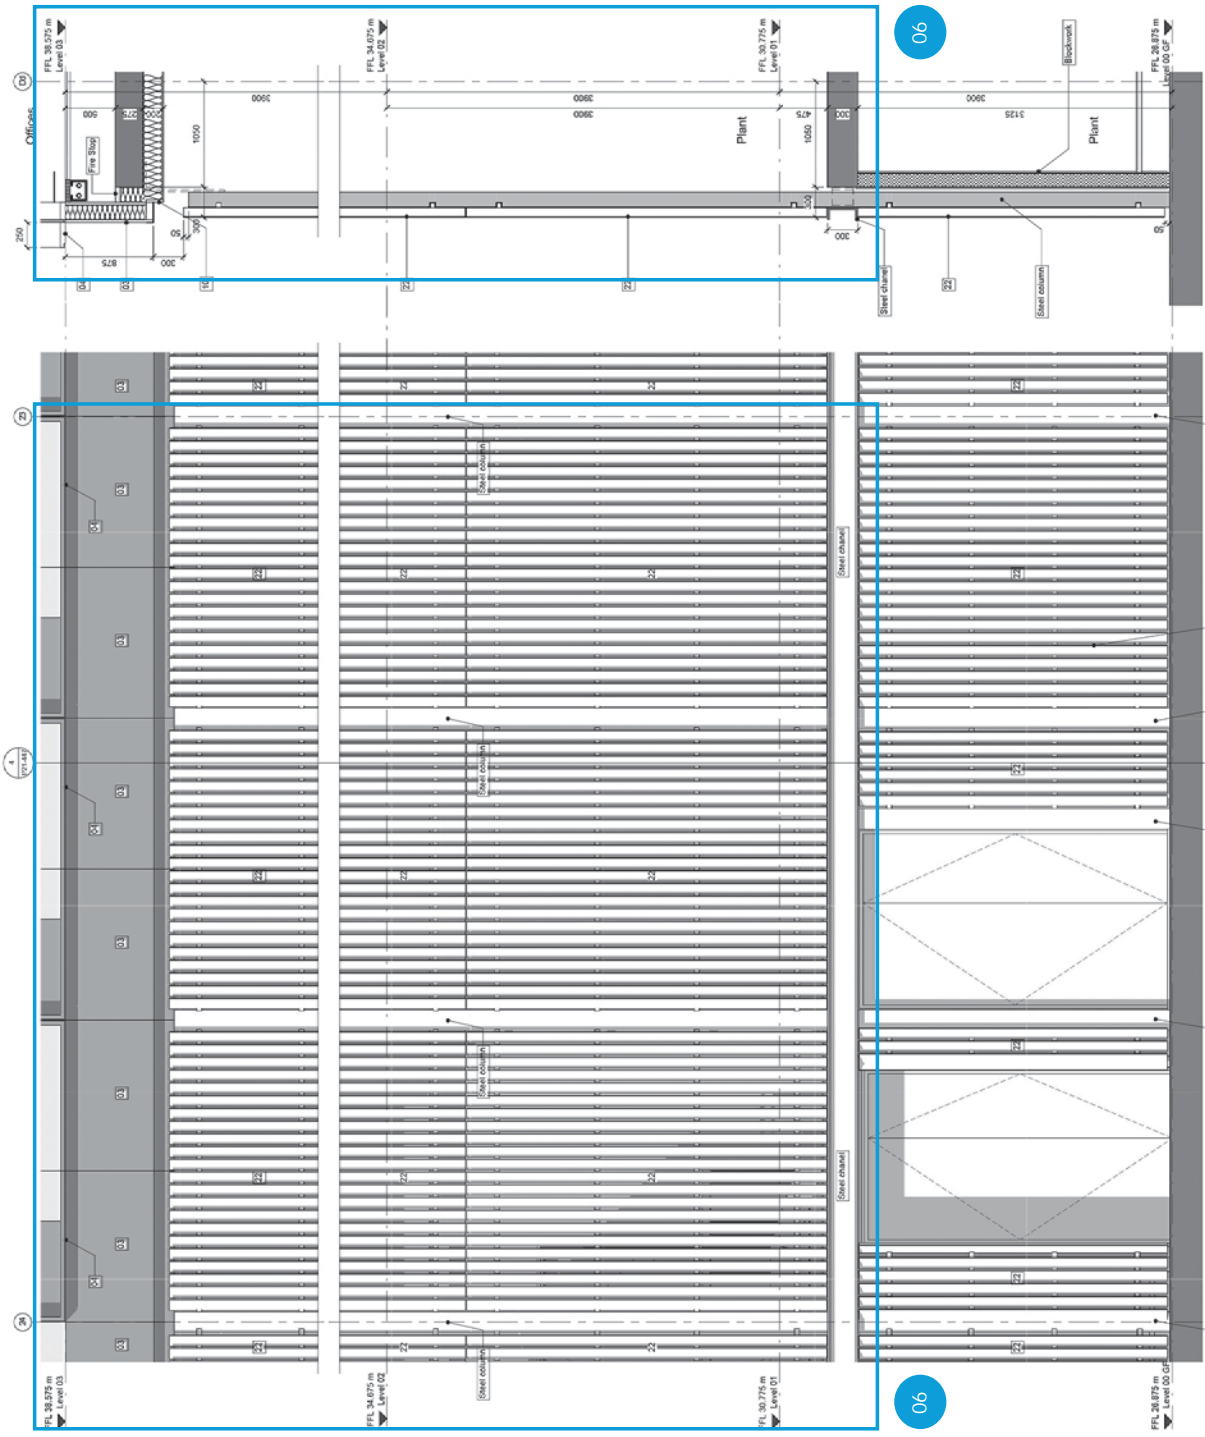

01 - Elevation View

04 - Section View

02 - Plan Level 01 and 02

03 - Plan Level 00

- 01. Change of use from D1 to B1 in Building T2 and from flexible B1 to A1-A4/B1/D1/D2 in Building T3, at ground floor, with subsequent reconfiguration of those spaces.
- 02. Replacement of vertical brise-soleil with horizontal brise-soleil.
- 03. Amendments to roof levels.
- 04. Introduction of lift at Levels 0-3.
- 05. Reconfiguration of cycle changing rooms at Level 1.
- 06. Finished floor levels, structural slab levels and spandrel heights amended.
- 07. Atria enclosure removed.

**BENNETTS ASSOCIATES**


Project  
**Site T2 KXC**  
Kings Cross Central Partnership Ltd.

1 Redstone Place, London EC1V 7JL  
T +44(0)207 020000 • www.bennettsassociates.com

Drawing Title  
Flexible Bay Study - Plant Room

Project No. 1503  
Drawing Number  
KXC-T2-01-A-1503-P1-447  
Scale @ A3  
1:50  
Scale @ A1  
1:25  
Revision Date  
10/04/15  
Revision  
v1.00.00



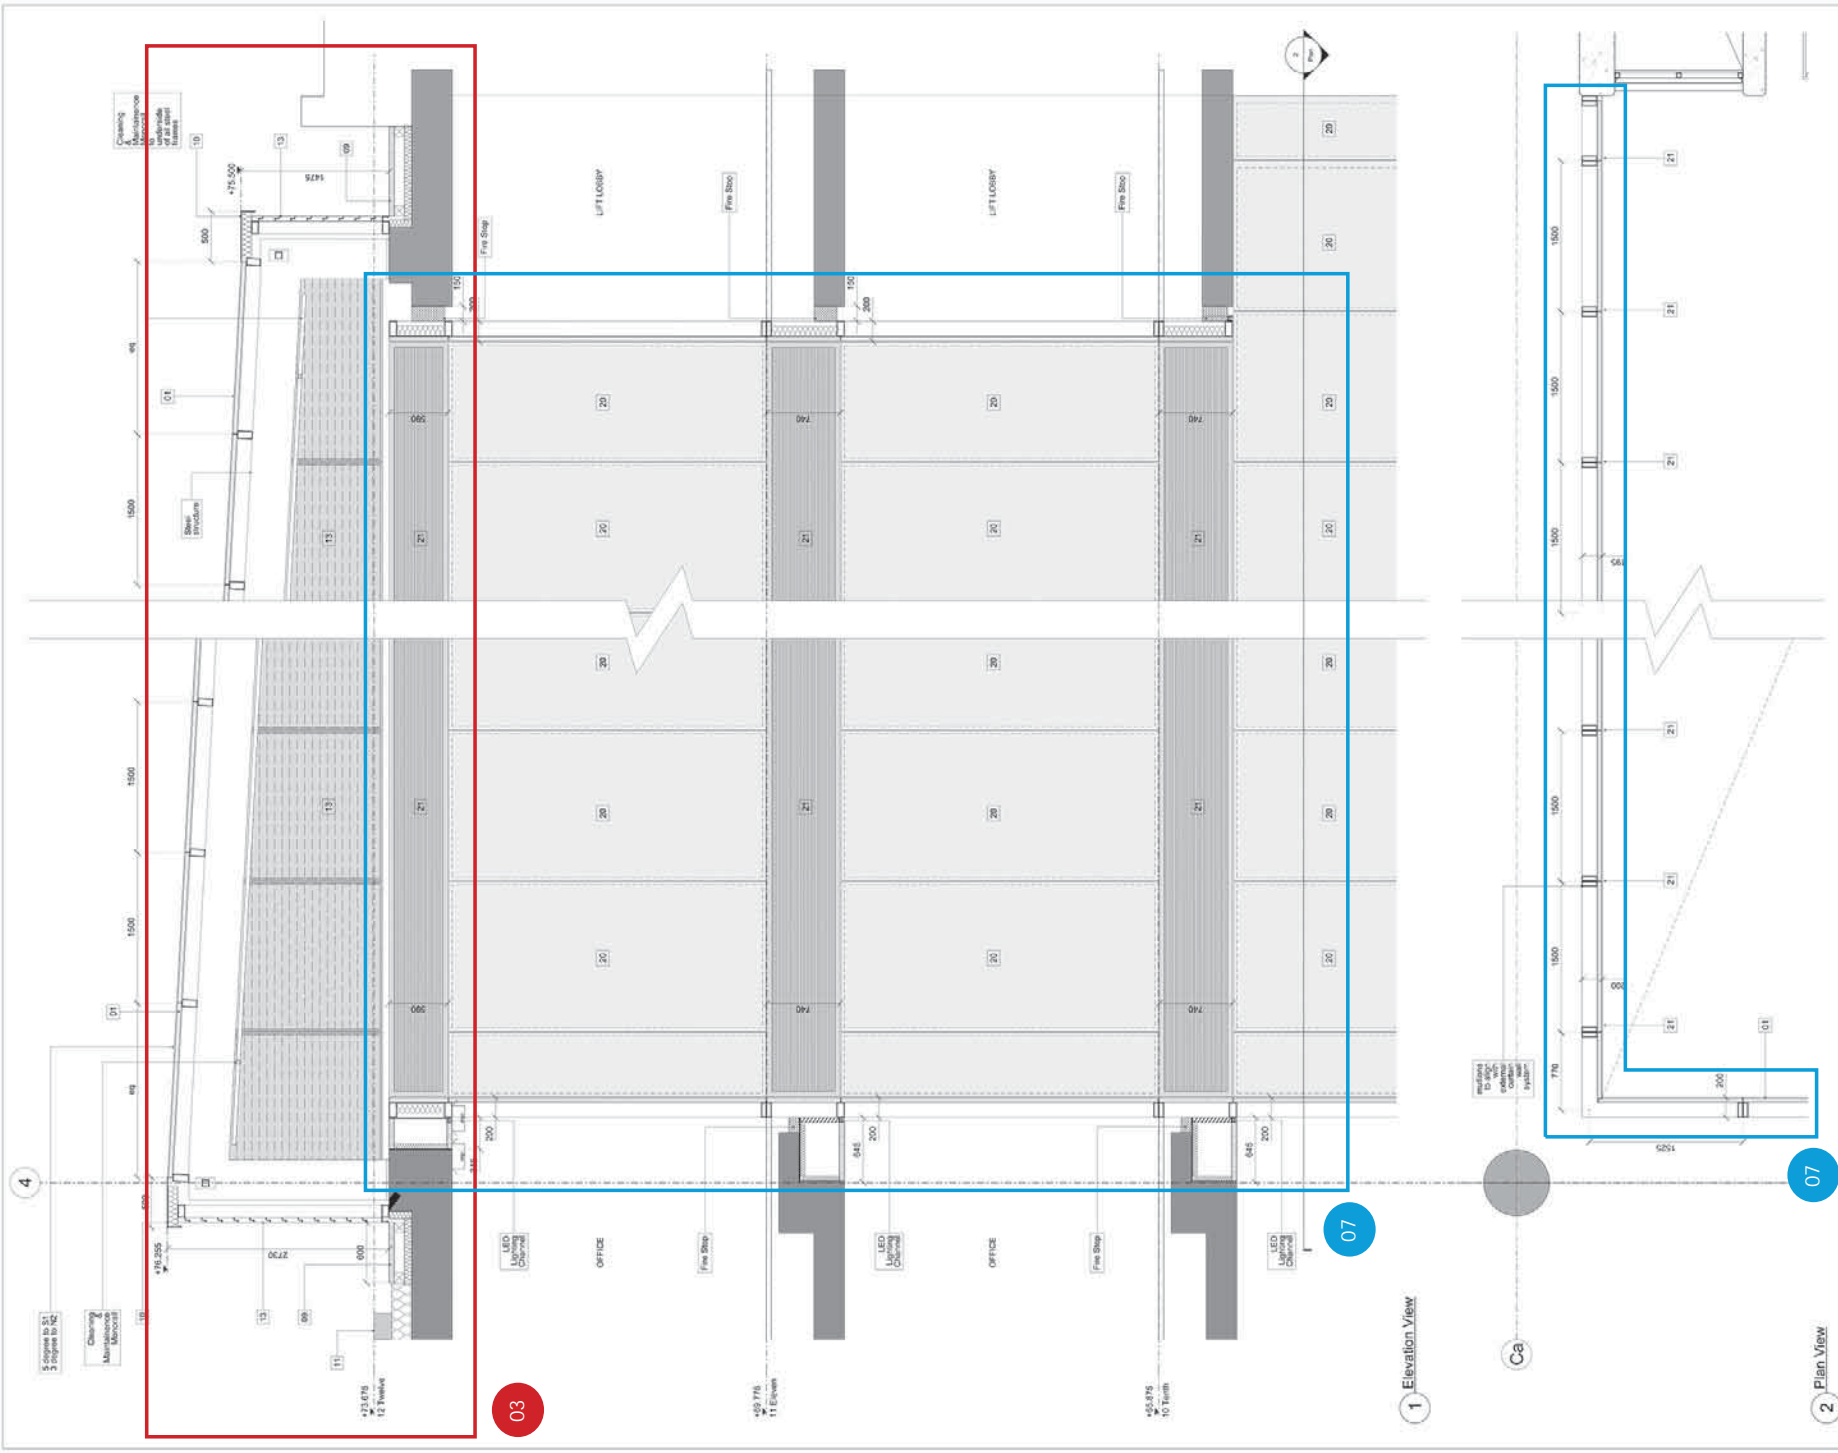

**BENNETTS ASSOCIATES**  
 1 Newcombe Place, London EC2V 7NL  
 T +44(0)20 7520 5500 • www.bennettsassociates.com  
 info@bennettsassociates.com

Project: **Site T2 KXC**  
 Kinge Cross Central Partnership Ltd.

Drawing Title: **Atria Bay Study**  
 Block S1  
 Cladding Types 6 + 7

Project No. 1509

Revision/Status: 01

Drawing Number: KXC-T2-101-AA-1503-221-451

Scale @ A3: 1:50  
 Scale @ A1: 1:25  
 Revision Date: 16/04/15  
 rev. 01/02

**01.** Change of use from D1 to B1 in Building T2 and from flexible B1 to A1-A4/B1/D1/D2 in Building T3, at ground floor, with subsequent reconfiguration of those spaces.

**02.** Replacement of vertical brise-soleil with horizontal brise-soleil.

**03.** Amendments to roof levels.

**04.** Introduction of lift at Levels 0-3.

**05.** Reconfiguration of cycle changing rooms at Level 1.

**06.** Finished floor levels, structural slab levels and spandrel heights amended.


**07.** Atria enclosure removed.



# Proposed Drawings for Approval

---



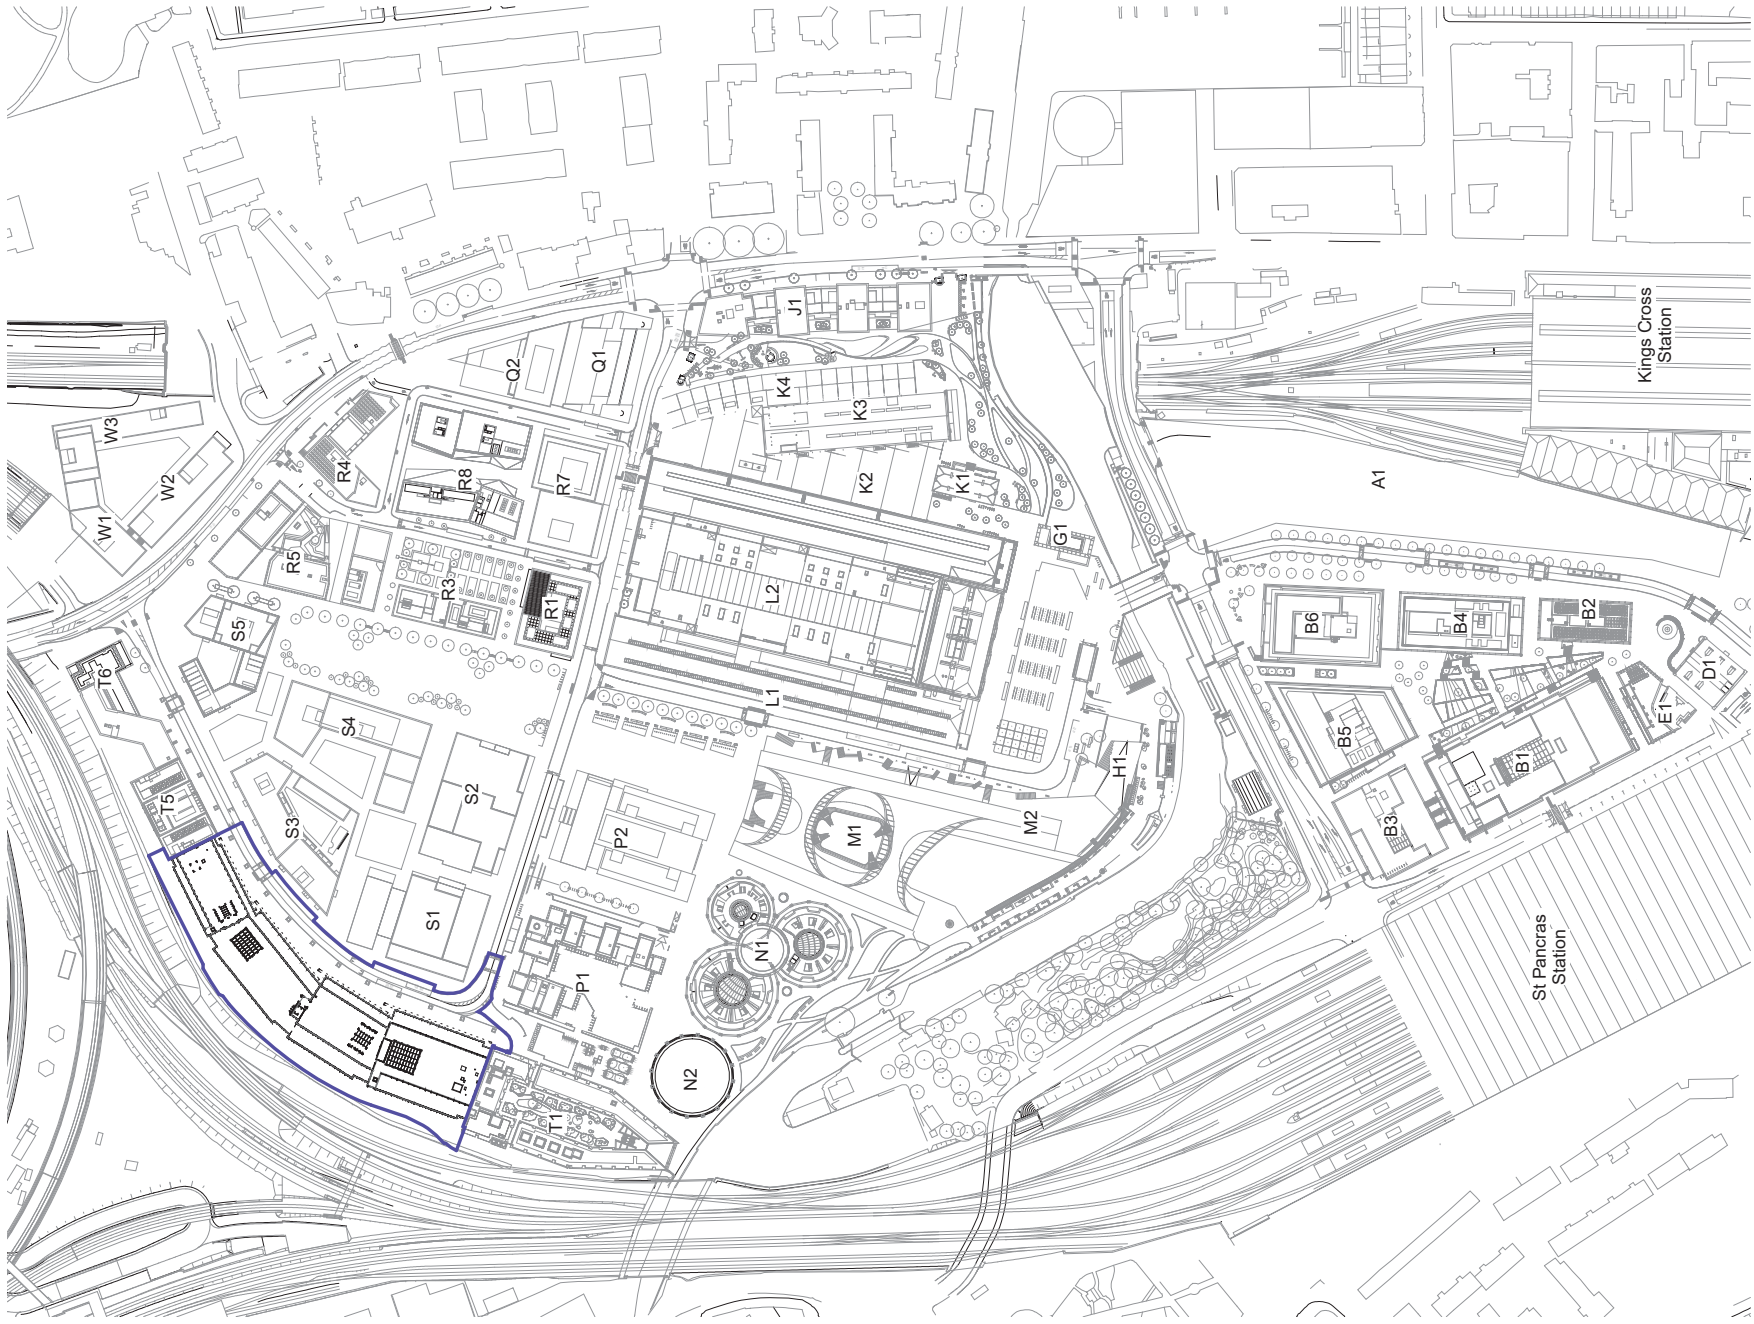

Boroughs:  
 02 18219 issued for Planning  
 02 18219 issued for Planning

By: CJK  
 BH  
 BH

Notes  
 Key  
 — Reserved Matters Submission Boundary



**BENNETTS ASSOCIATES**  
 1 Rowatome Place, London EC1V 7NL  
 T: +44 (0)20 75203300 • www.bennettsassociates.com  
 E: info@bennettsassociates.com

Project:  
**Site T2 KXC**  
 Kings Cross Central Partnership Ltd.

Project No. 103

Drawing Title  
**Location Plan**

Drawing Number  
 KXC-T2-001-A4-1903-P10-001

Revision

02

Scale @ A3  
 1:2500

Scale @ A1  
 1:1250

Revision Date

19/2/19

Y:\W\00









01 180415 Issued for Planning  
 02 181219 Issued for Planning

BH CH Notes  
 BH SL Key  
 BH SL Reserved Matters Submission Boundary  
 T2/T3 Demise

0 20m  
 0 20m  
 0 20m

Project No. 1933  
 Project Site T2 KXC  
 Kings Cross Central Partnership Ltd.

**BENNETTS ASSOCIATES**  
 1 Rowntree Place, London EC1V 7NL  
 T: +44 (0)20 7611 2200  
 E: info@bennettsassociates.com  
 www.bennettsassociates.com

Drawing Title  
 Site Plan

Drawing Number  
 KXC-T2-001-A-1503-P10-002

Revision  
 02

Scale @ A1  
 1:1,000  
 Scale @ A3  
 1:300  
 Revision Date  
 18/12/19  
 YW/HD







