

Revisions
 01 16/04/15 Issued for Planning
 02 18/02/19 Issued for Planning


Blk	Chk	Notes
BH	SL	Key
BH	SL	Offices
BH	SL	Lifts/Cores
BH	SL	Office Reception/Waiting Area
BH	SL	Reception
BH	SL	Plant Room
BH	SL	Cycle Store/Changing/Showers
BH	SL	Retail Space
BH	SL	Reserved Matters Submission Boundary
BH	SL	T2/T3 Domain



For Terrace Design Refer to LDR Section 2.5


BENNETTS ASSOCIATES
 1 Rawsonville Place, London EC1V 7NL
 Tel: +44 (0)20 7460 1000
 E: info@bennettsassociates.com
For Bennett's Associates Ltd. a division of Bennett's Associates plc. Registered in England. No. 02072822. Registered office: 1 Rawsonville Place, London EC1V 7NL. Registered for VAT: 264 624 424.

Project No. 1933
 Project Site T2 KXC
 Kings Cross Central Partnership Ltd.
 Drawing Title Floor Plan - Level 09
 Drawing Number KXC-T2-001-IA-1503-P20-109
 Revision 02
 Scale @ A3 1:250
 Scale @ A1 1:250
 Revision Date 18/02/19
 VYV/00

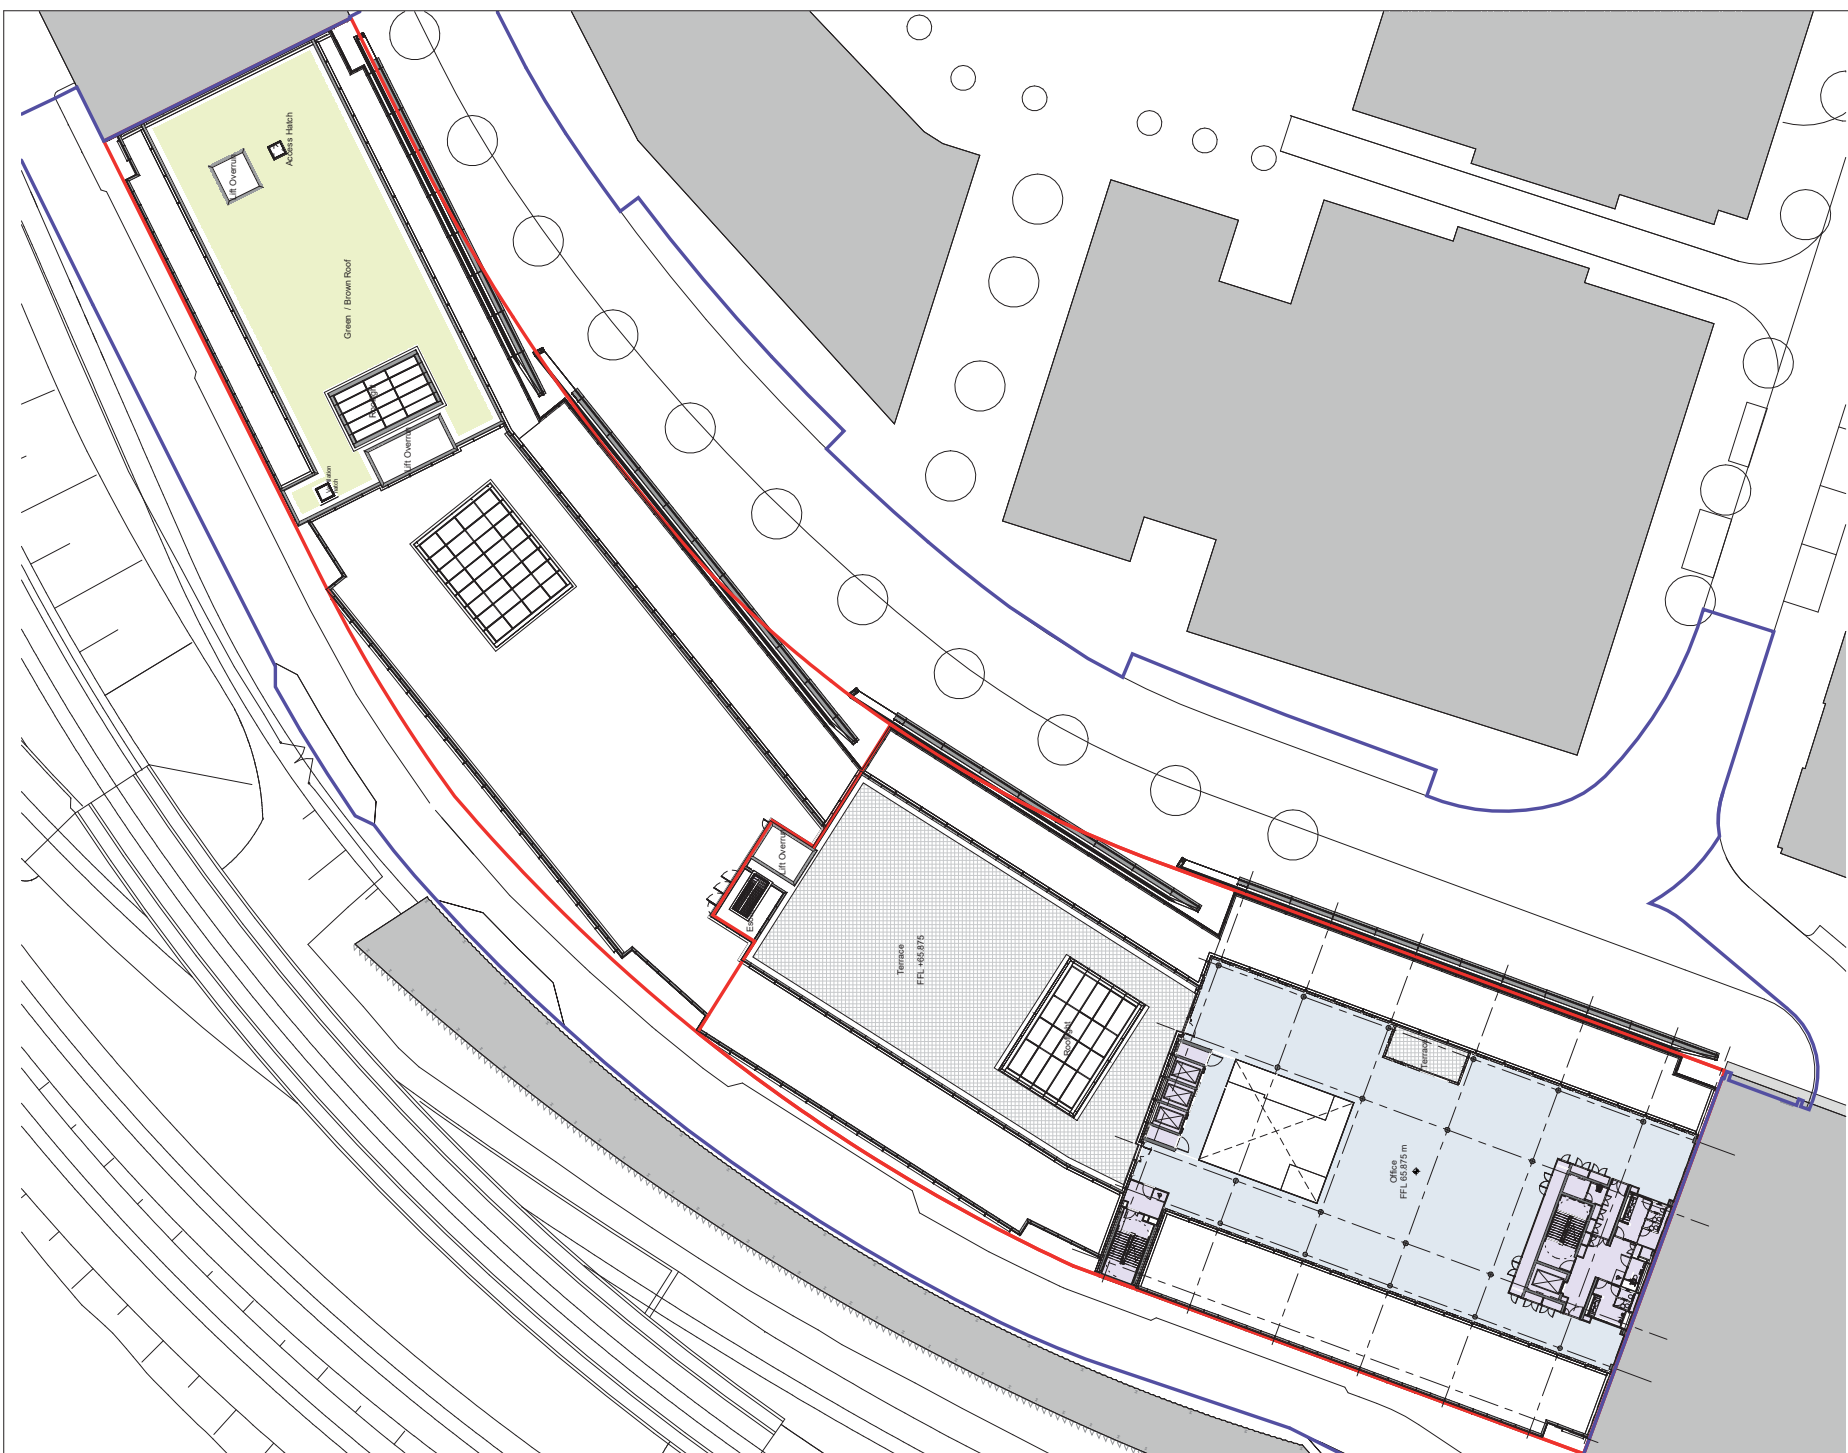

Revisions
 01 18/04/15 Issued for Planning
 02 18/02/19 Issued for Planning

Blk / Cdn	Notes
BH / SL	Key
BH / SL	Offices
BH / SL	Lifts/Corrs
BH / SL	Office Reception/Waiting Cafe
BH / SL	Reception
BH / SL	Plant Room
BH / SL	Cycle Store/Changing/Showers
BH / SL	Retail Space
BH / SL	Reserved Matters Submission Boundary
BH / SL	T2/T3 Demise

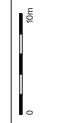


For Terrace Design Refer to LDR Section 2.5

BENNETTS ASSOCIATES
 1 Ravenshoe Place, London EC1V 7NL
 Tel: +44 (0)20 7462 2000
 Email: info@bennettsassociates.com
 www.bennettsassociates.com


Project: **Site T2 KXC**
 Kings Cross Central Partnership Ltd.
 Drawing Title: **Floor Plan - Level 10**

Project No.: 1933
 Drawing Number: **KXC-T2-001-A4-1503-P20-110**
 Revision: **02**
 Scale @ A3: 1:250
 Scale @ A1: 1:250
 Revision Date: 18/02/19
 VYR/00

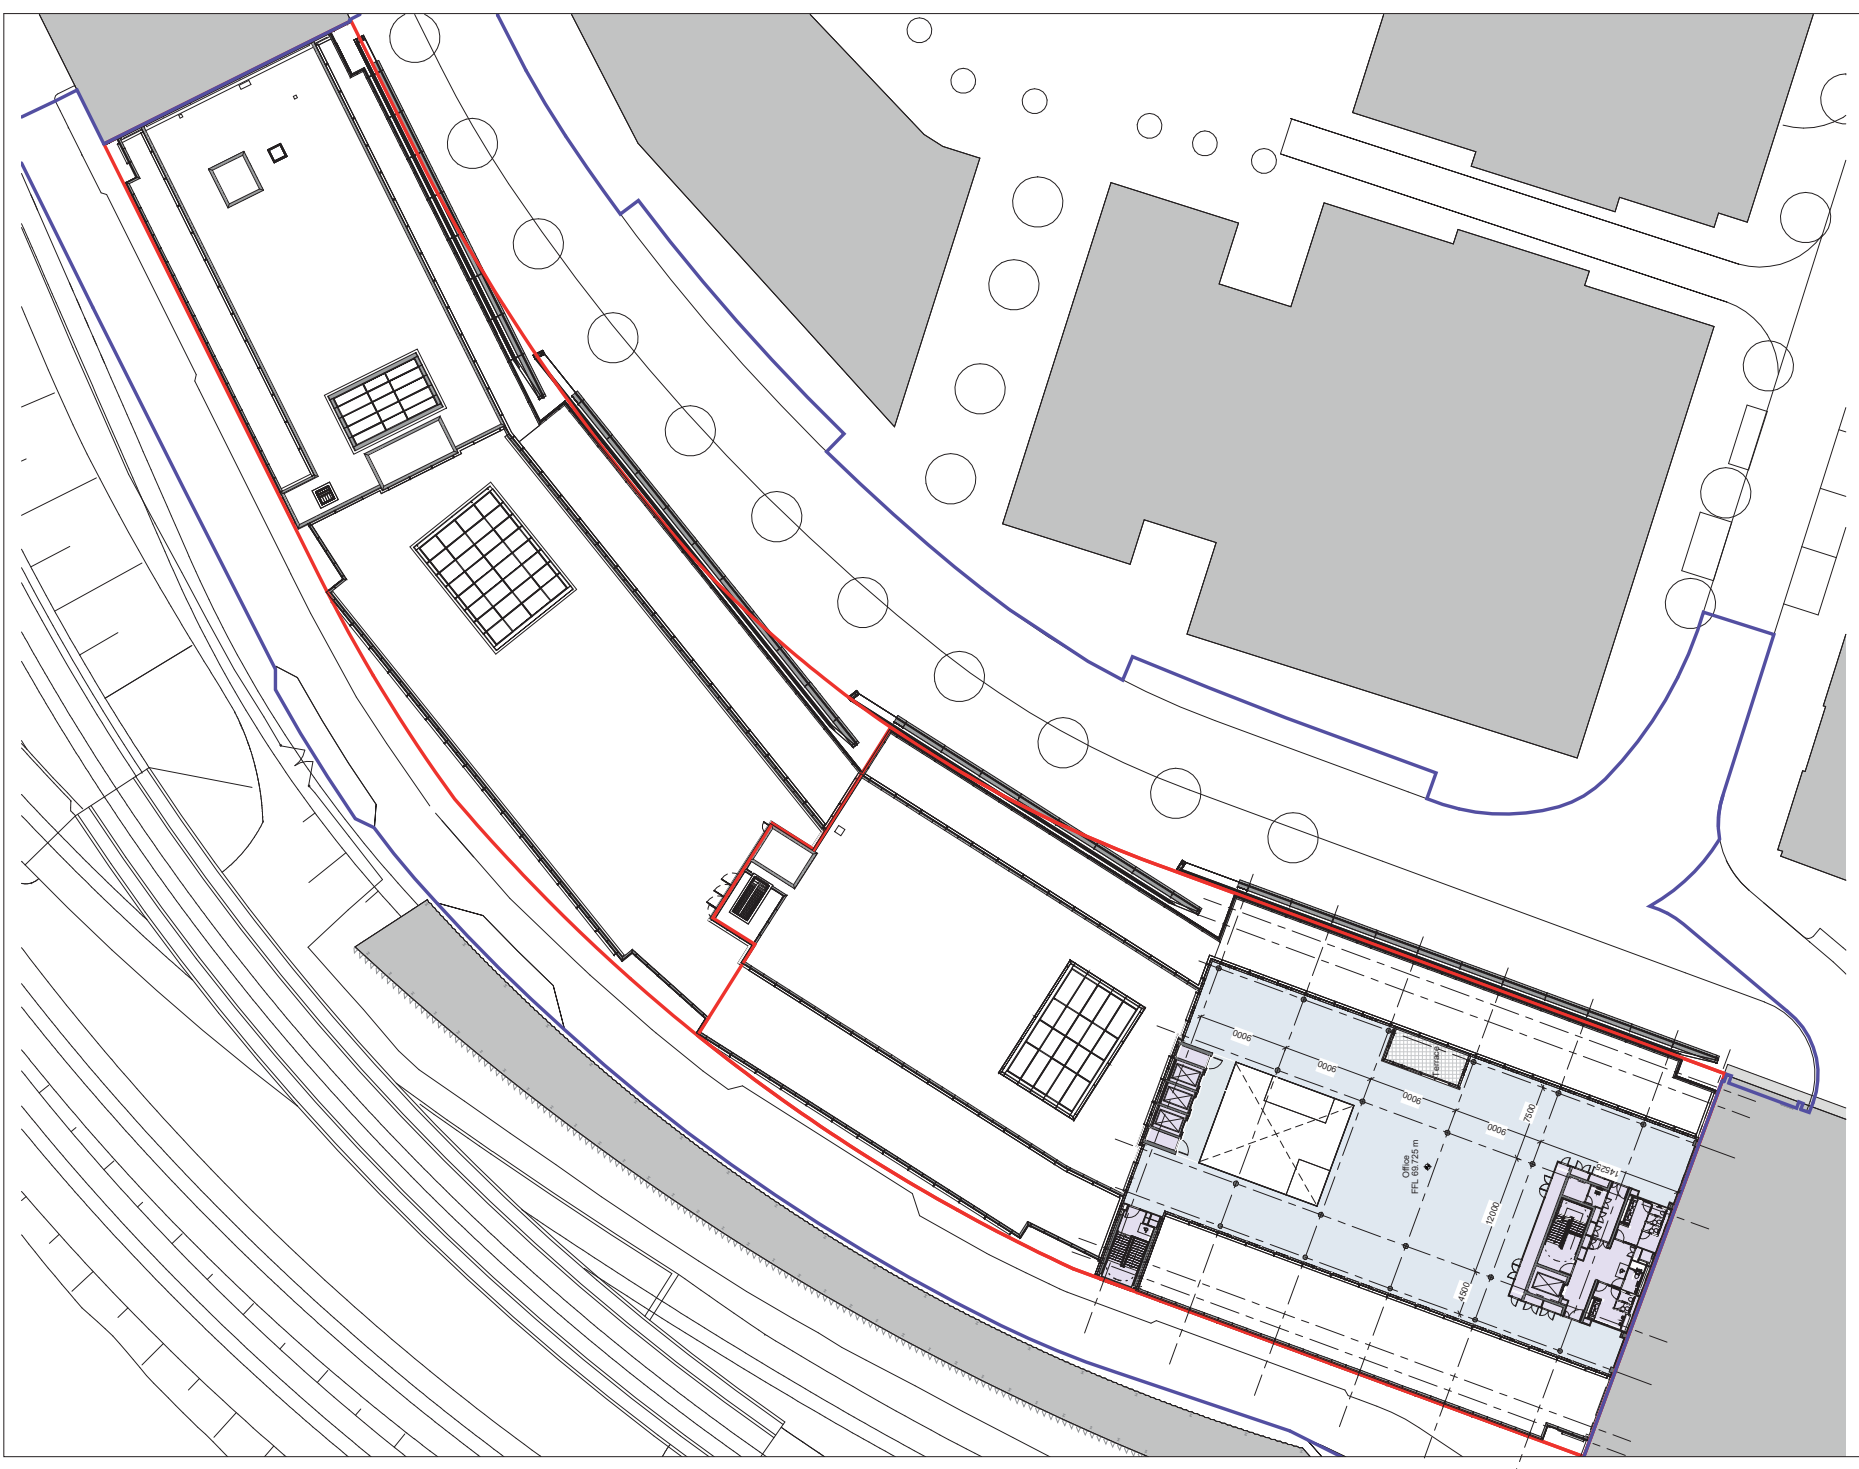

01 191219 Issued for Planning
 02 191219 Issued for Planning


Br / Ch	Notes
BH / SL	Key
BH / SL	Offices
BH / SL	Ultra Cores
BH / SL	Office Reception/Auxiliary Cells
BH / SL	Core Lobby
BH / SL	Plant Room
BH / SL	Cycle Store/Changing Showers
BH / SL	Retail Space
BH / SL	Reserved Meters Submission Boundary
BH / SL	T2173 Demirex

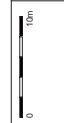

BENNETTS ASSOCIATES
 1 Rowstone Place, London EC1V 7JL
 Tel: +44 (0)20 7611 3000
 E: mail@bennettsassociates.com
 www.bennettsassociates.com
For Bennett Associates Ltd. All rights reserved. No part of this drawing may be reproduced without the prior written consent of Bennett Associates Ltd.

Project: **Site T2 KXC**
 Kings Cross Central Partnership Ltd.
 Drawing Title: **Floor Plan - Level 11**
 Drawing Number: **KXC-T2-001-AA-1503-P20-111**
 Scale @ A3: 1:200
 Scale @ A1: 1:250
 Revision Date: 10/12/19
 VYMH010


Project No.: 1503

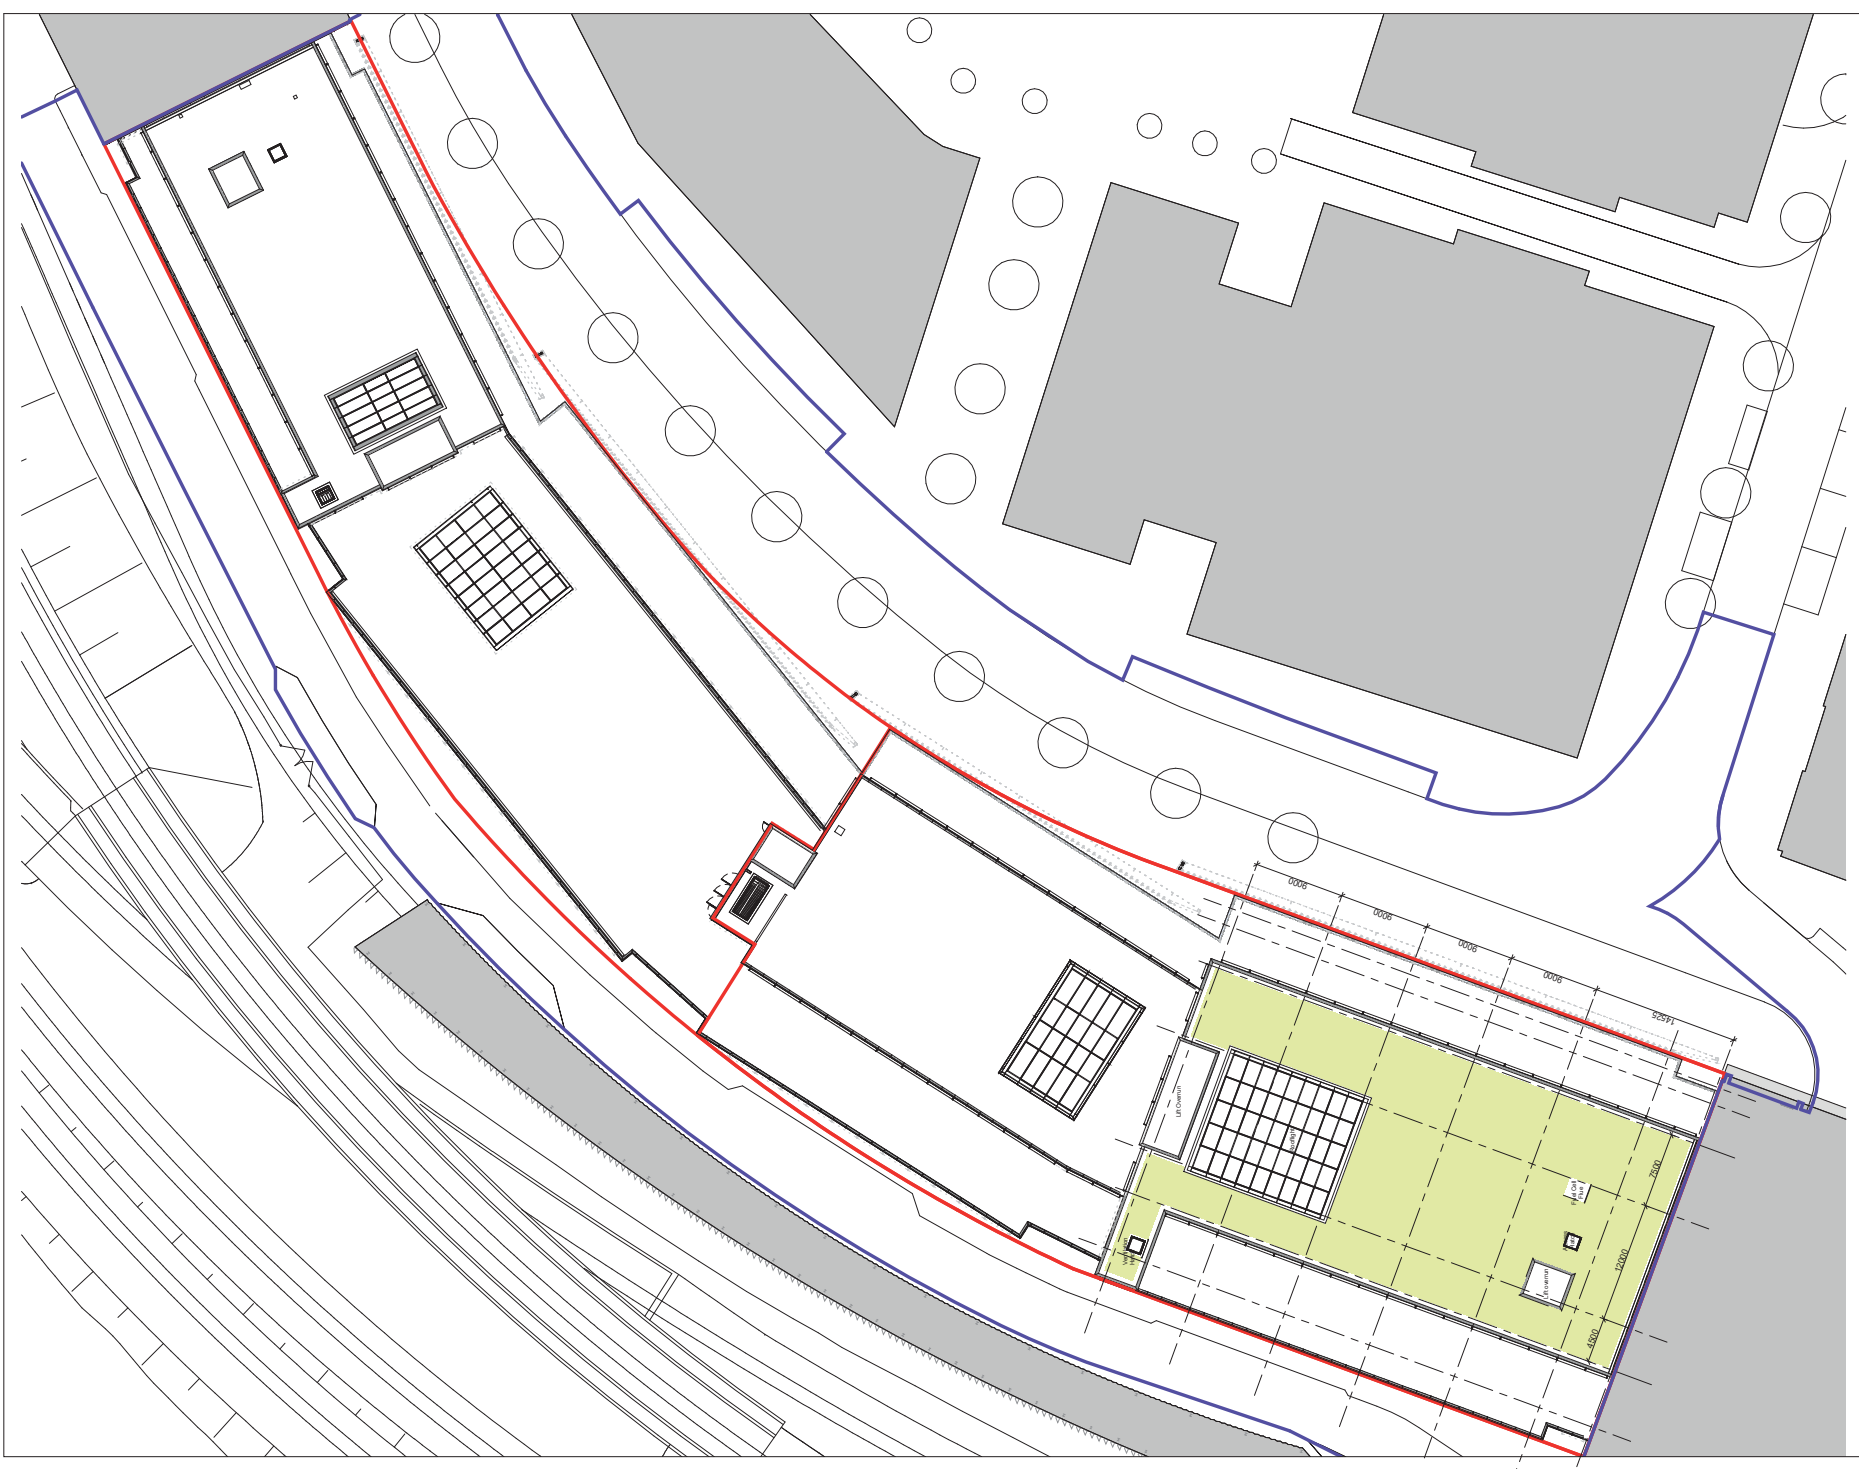

Revisions
 01 191219 Issued for Planning
 02 191219 Issued for Planning

Br / Ch
 Br / St
 Br / St

Notes
 Key
 Ultra Cores
 Office Reception/Auxiliary Cells
 Office Reception
 Plant Room
 Cycle Store/Changing Showers
 Retail Space
 Reserved Millers Submission Boundary
 T2/T3 Demise

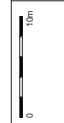


BENNETTS ASSOCIATES
 1 Raveston Place, London EC1V 7JL
 Tel: +44 (0)20 7495 9000
 E: mail@bennettsassociates.com
 For Bennett's Associates Ltd. All rights reserved. No part of this drawing may be reproduced without the prior written consent of Bennett's Associates Ltd.


Project
Site T2 KXC
 Kings Cross Central Partnership Ltd.

Drawing Title
Floor Plan - Level 12

Project No. 1503
 Drawing Number
KXC-T2-001-AA-1503-P20-112
 Revision
02
 Scale @ A3
 1:200
 Scale @ A1
 1:225
 Revision Date
 10/12/19
 VYV/0010

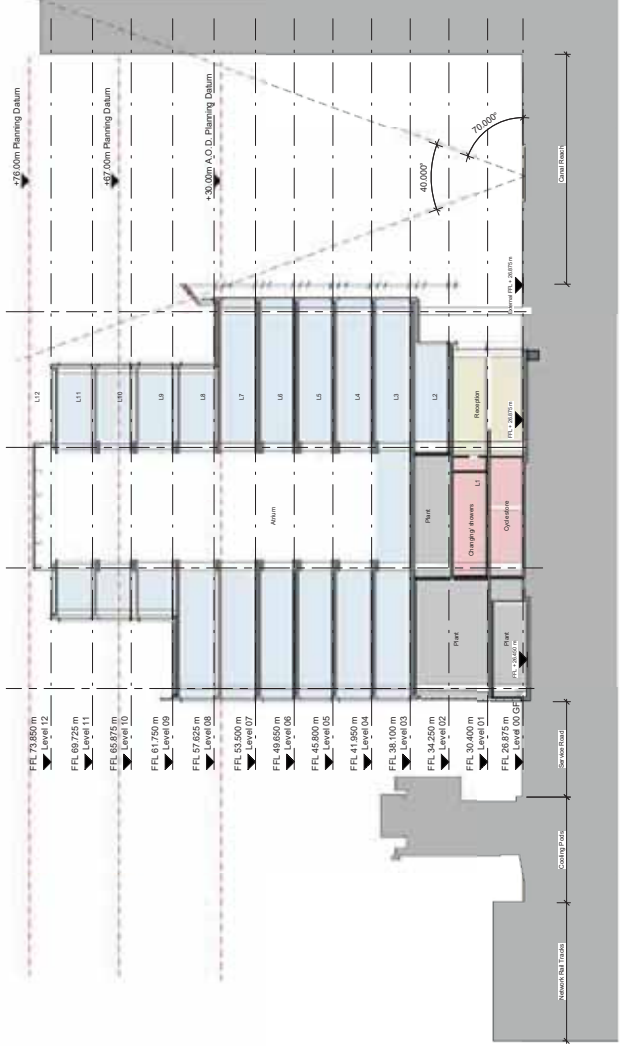

AA
Atrium Block S1

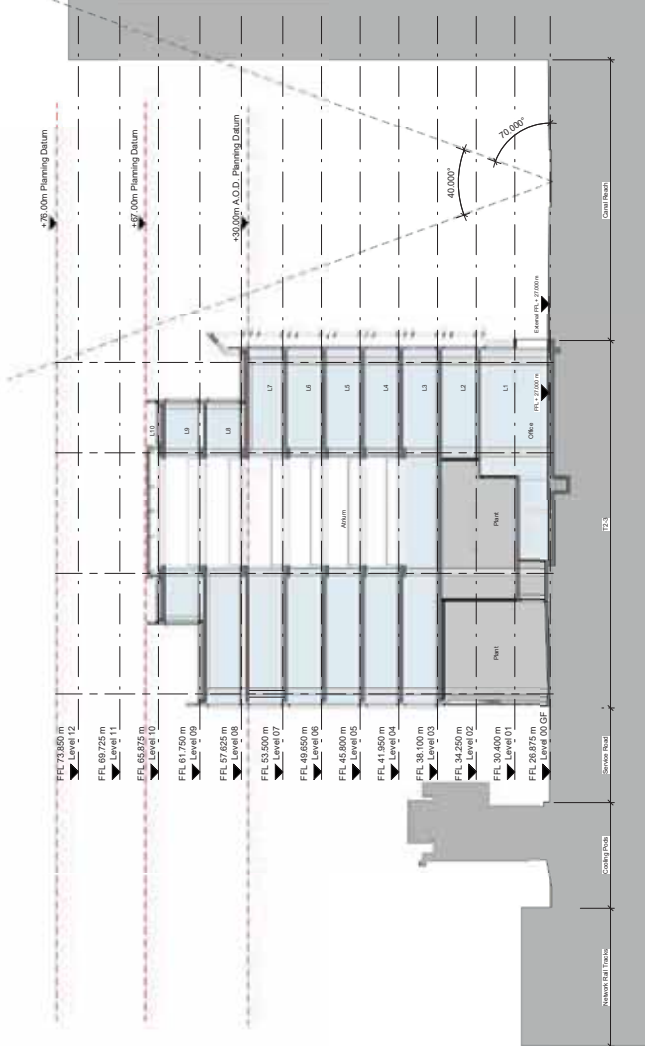


BB
Atrium Block S2

Revisions
01 18/12/18 Issued for Planning
02 19/12/18 Issued for Planning

By
CHK
S
BHT
S

Notes

- Key
- Offices
 - Lift/Corse
 - Office Reception/Accessory Cells
 - Sanitary
 - Plant Room
 - Cycle Store/Changing/Showers
 - Retail Space
 - Reserved Matters Submission Boundary
 - T2/T3 Demise

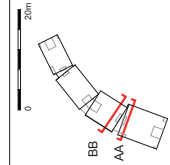

BENNETTS ASSOCIATES
T: +44(0)207 5293300 • www.bennettsassociates.com
For more information visit our website at www.bennettsassociates.com

Project
Site T2 KXC
Kings Cross Central Partnership Ltd.
Drawing Title
Section AA and BB

Project No. 1503
Drawing Number
R001-2-001-AA-1503-P20-200
Revision
02
Scale @ A1
1: 250
Revision Date
18/12/18
WJ/ALD

