


# Side Elevation 2

1 : 100

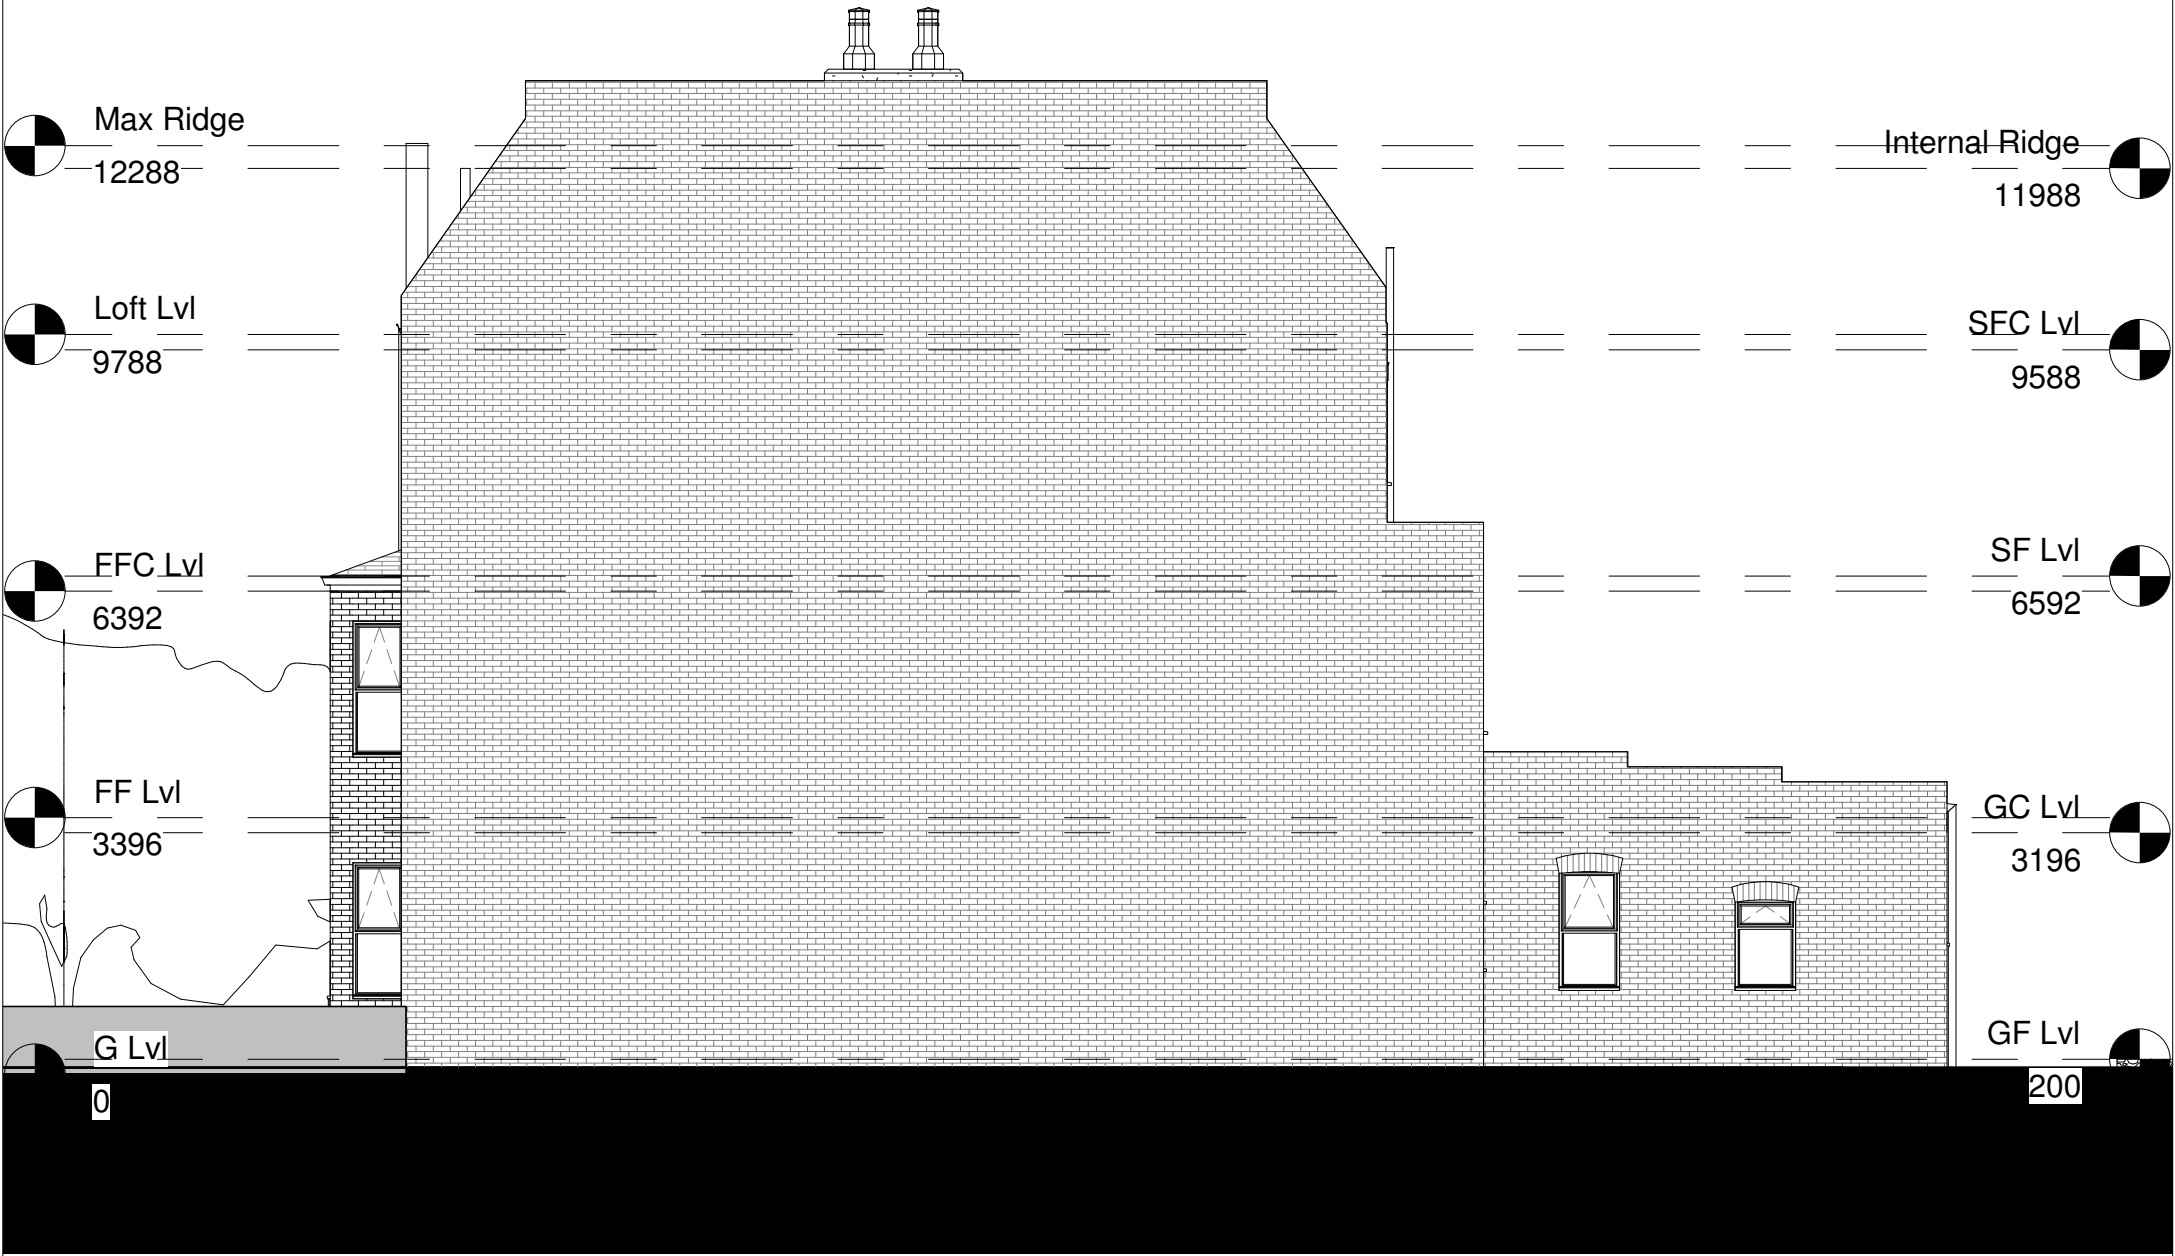

# Rear Elevation

1 : 100

