






1 Bedford Row - Elevation
Scale 1:100

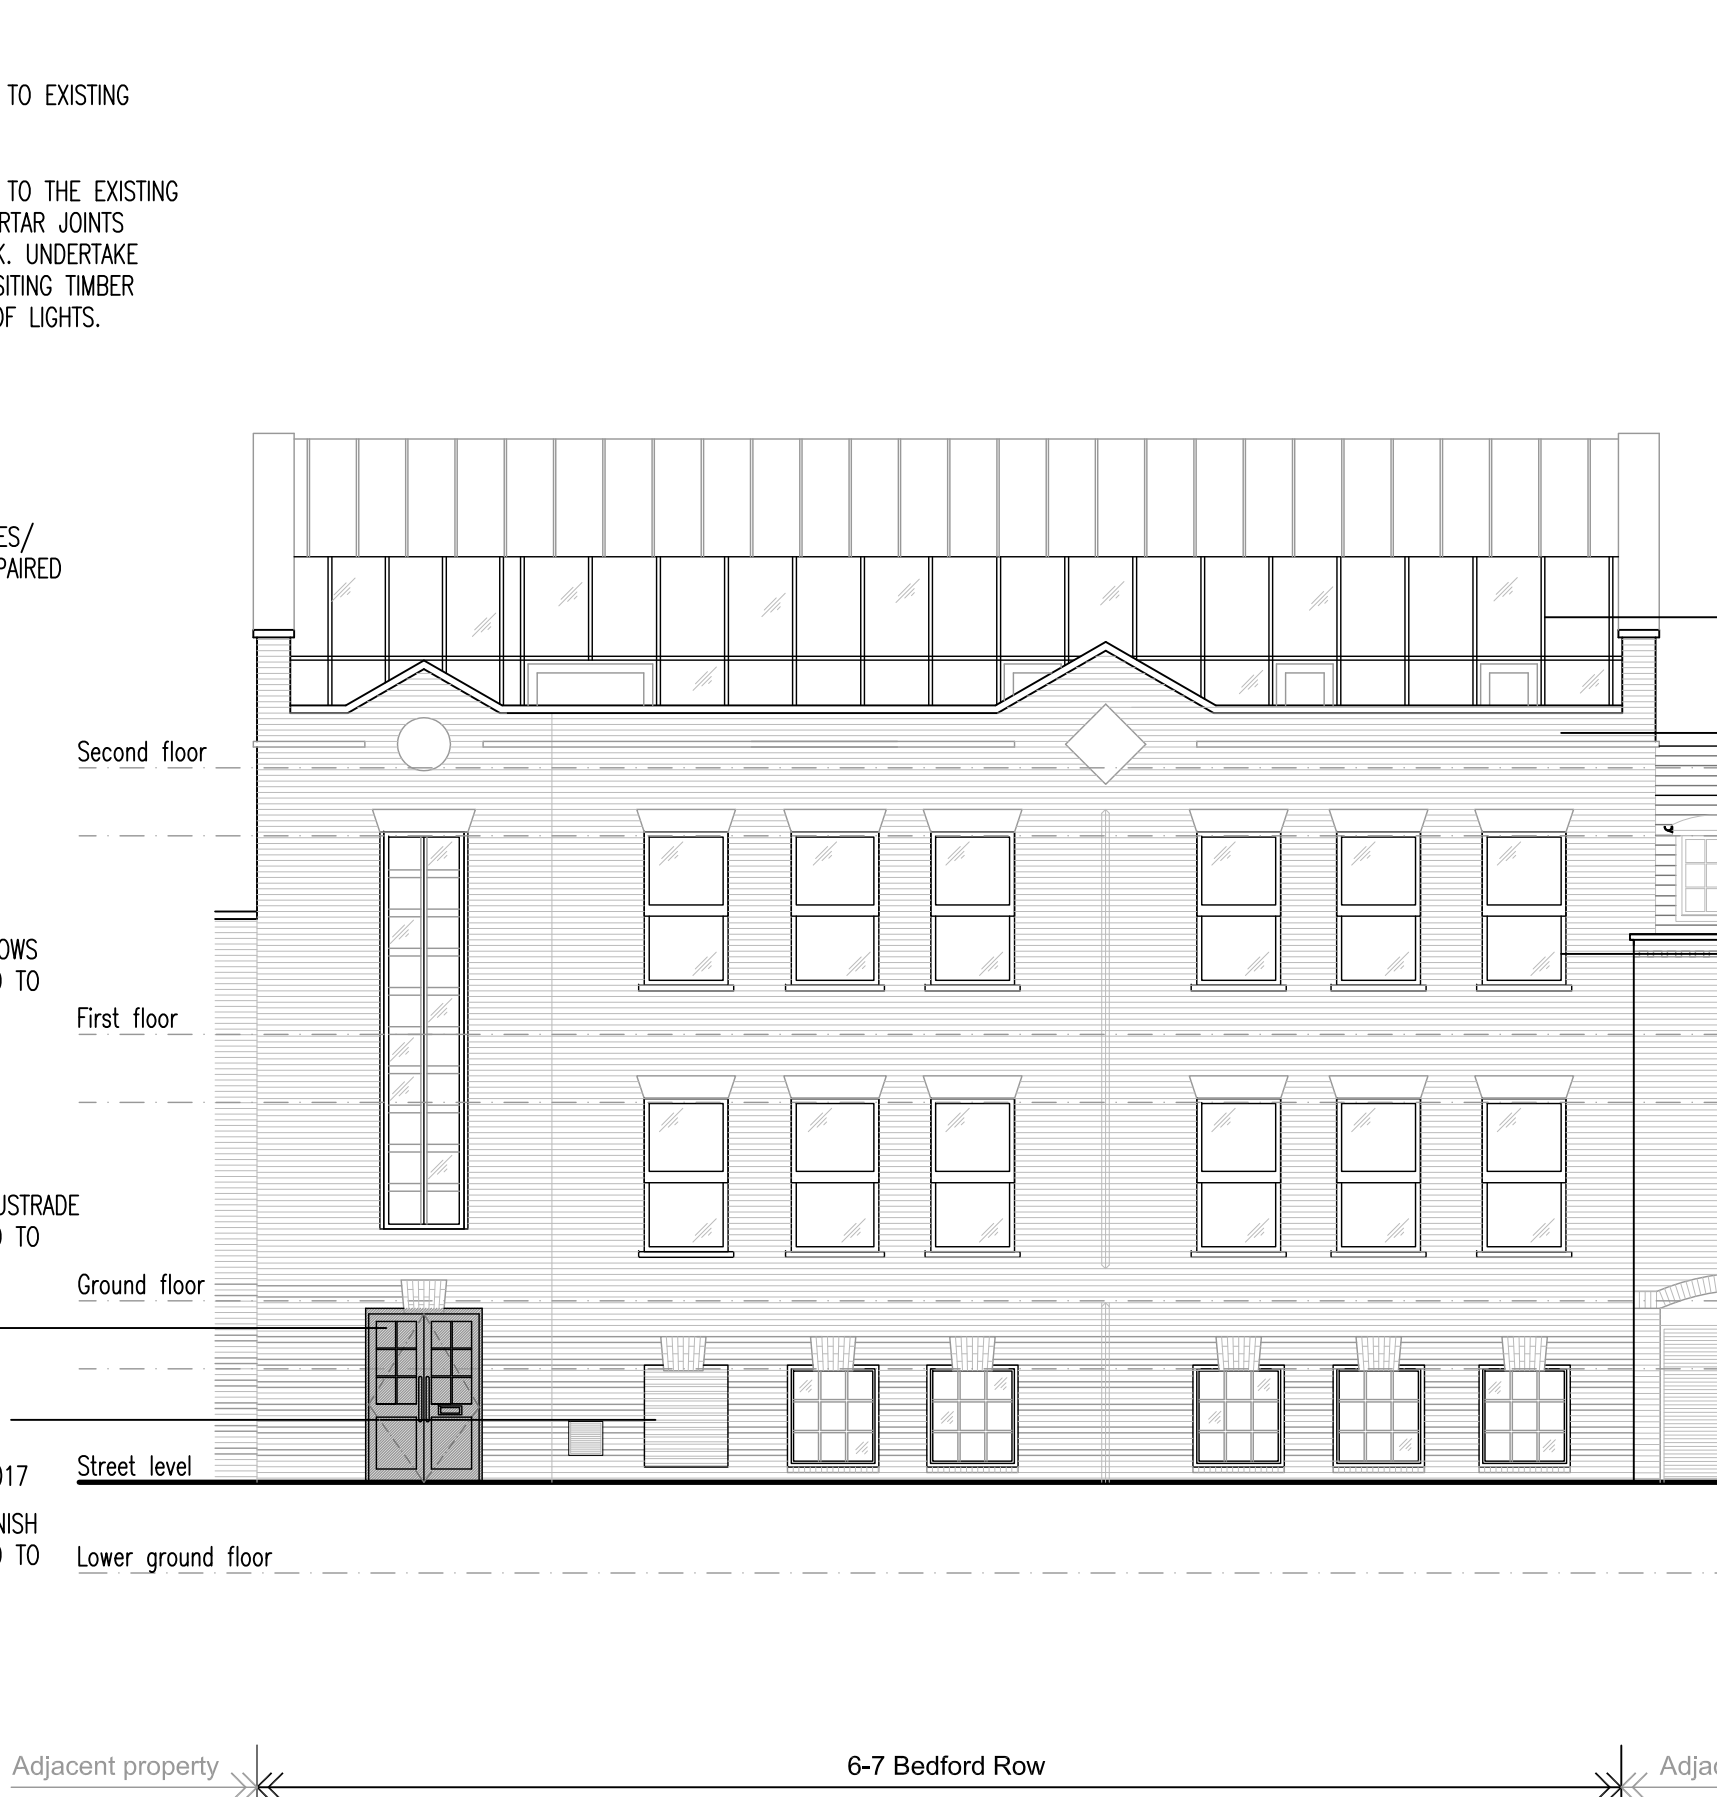


2 Jockey Fields - Elevation
Scale 1:100

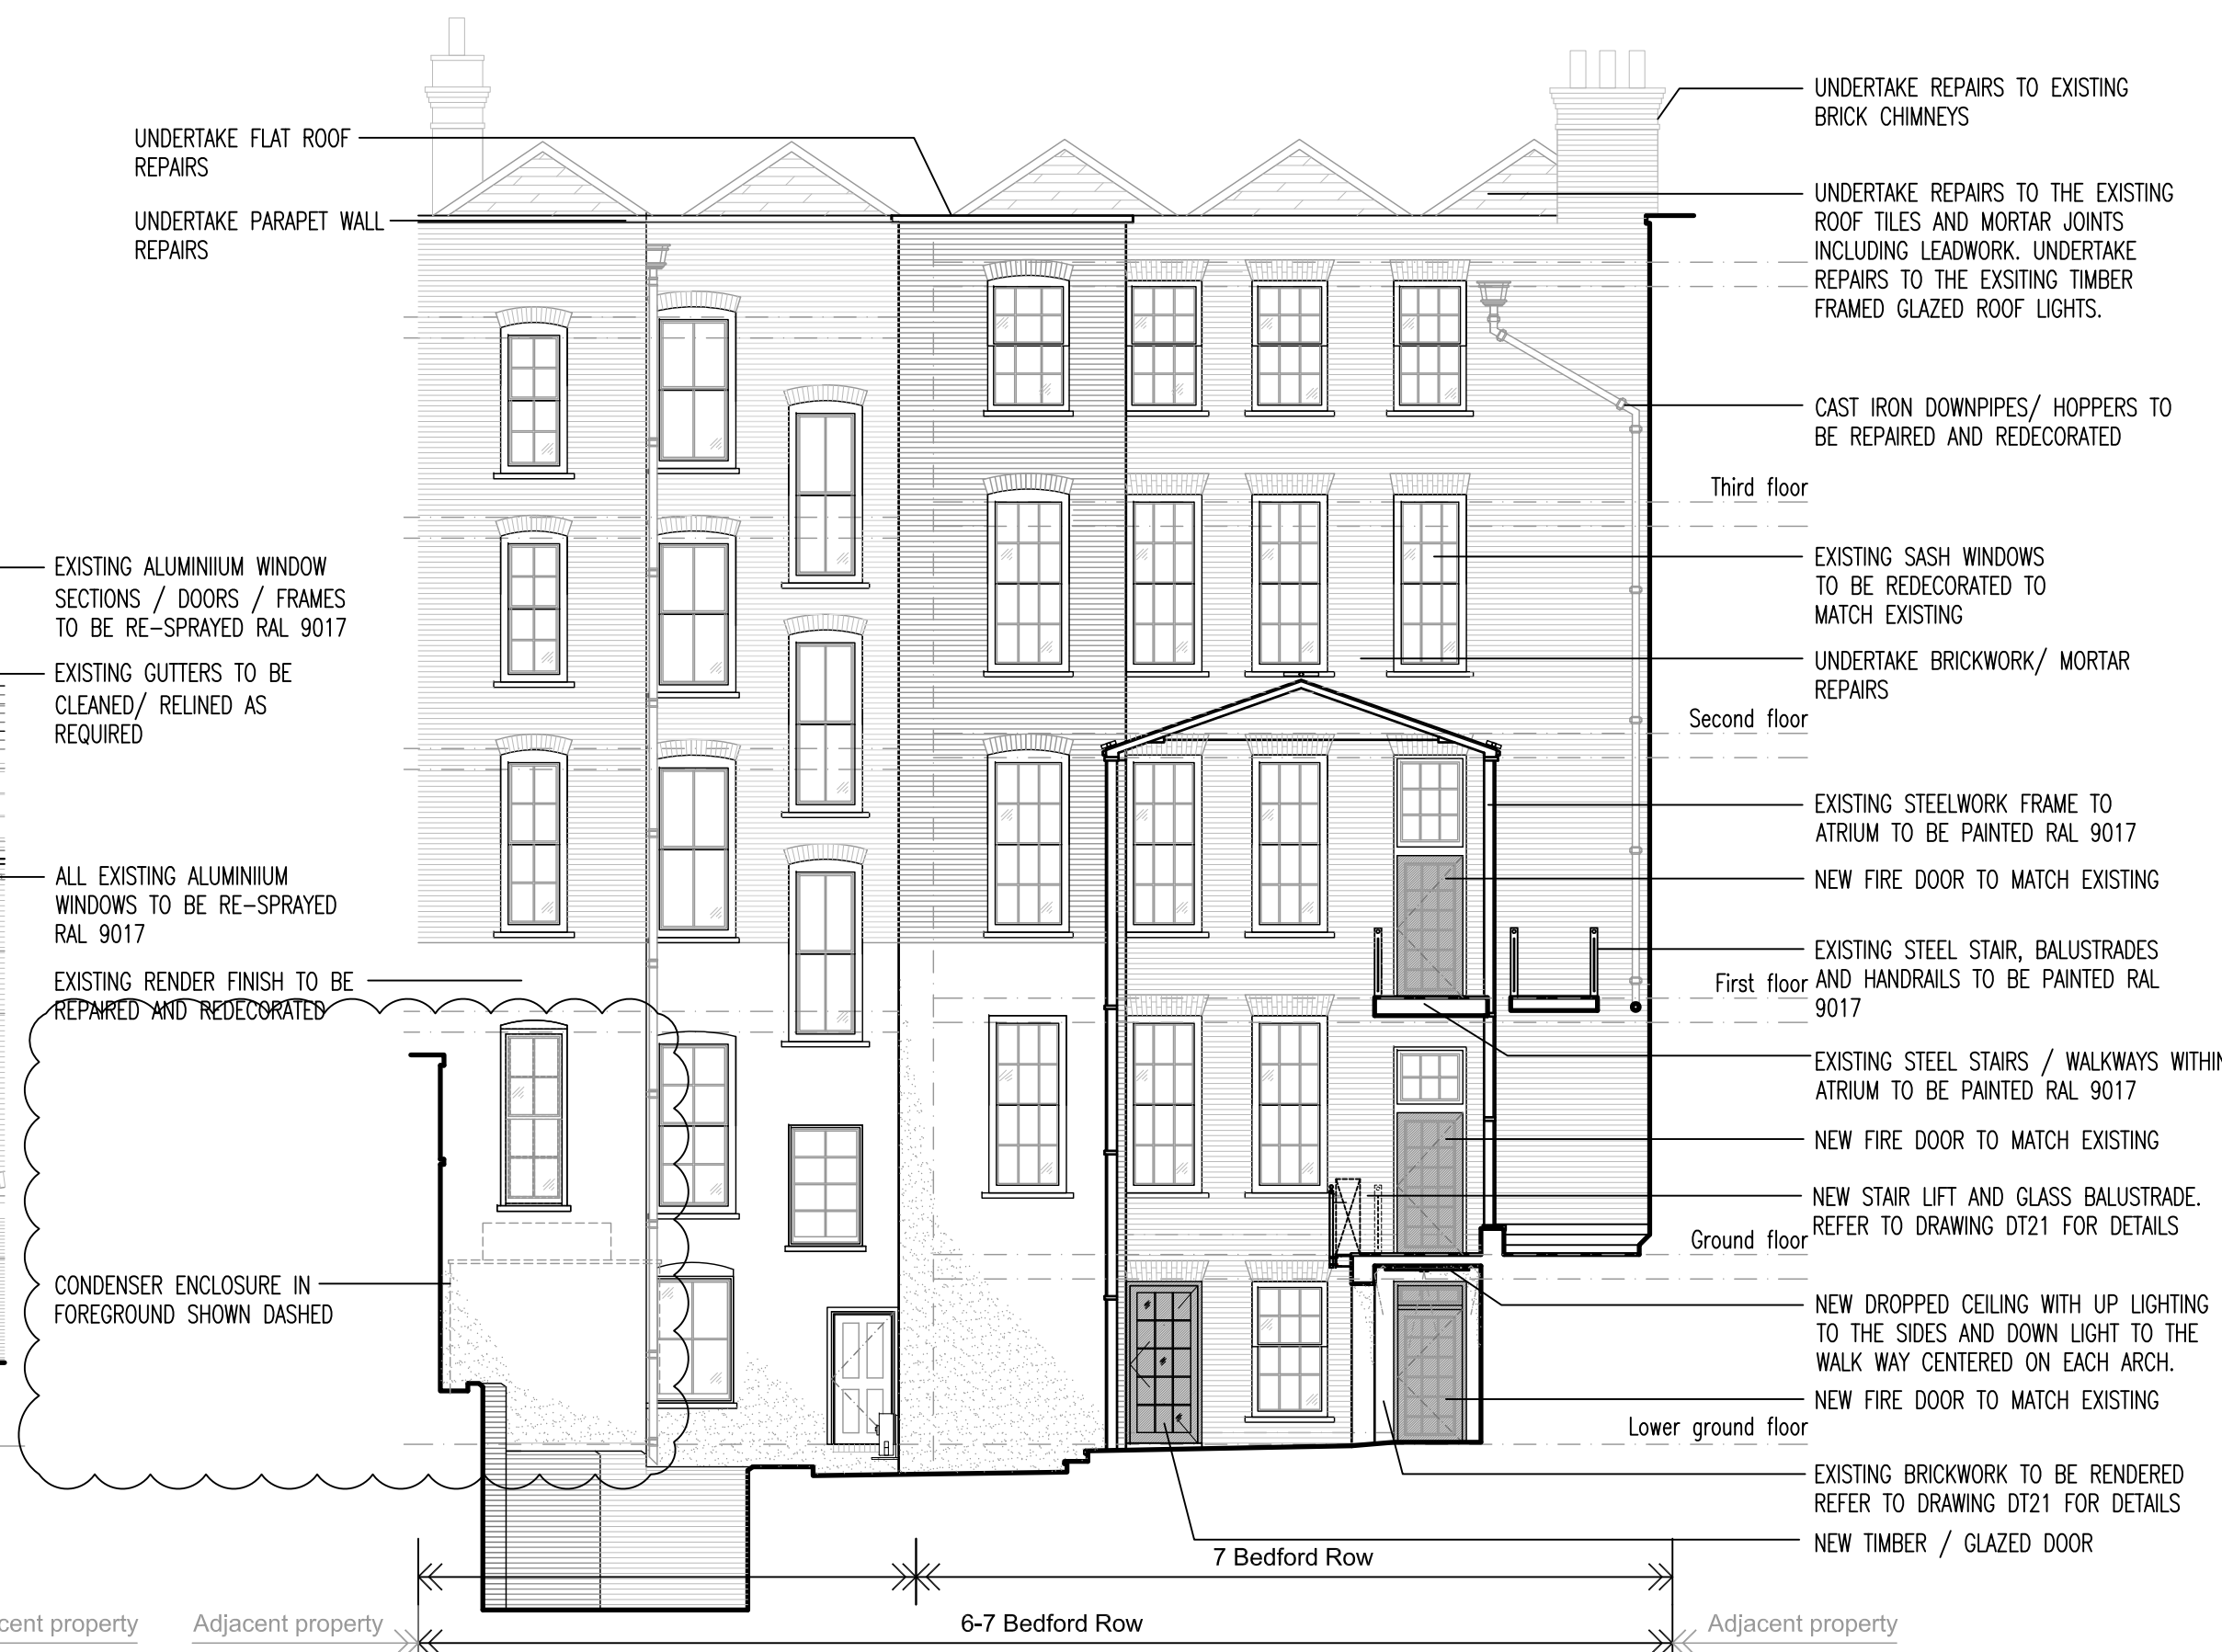

3 Internal courtyard - Elevation
Scale 1:100

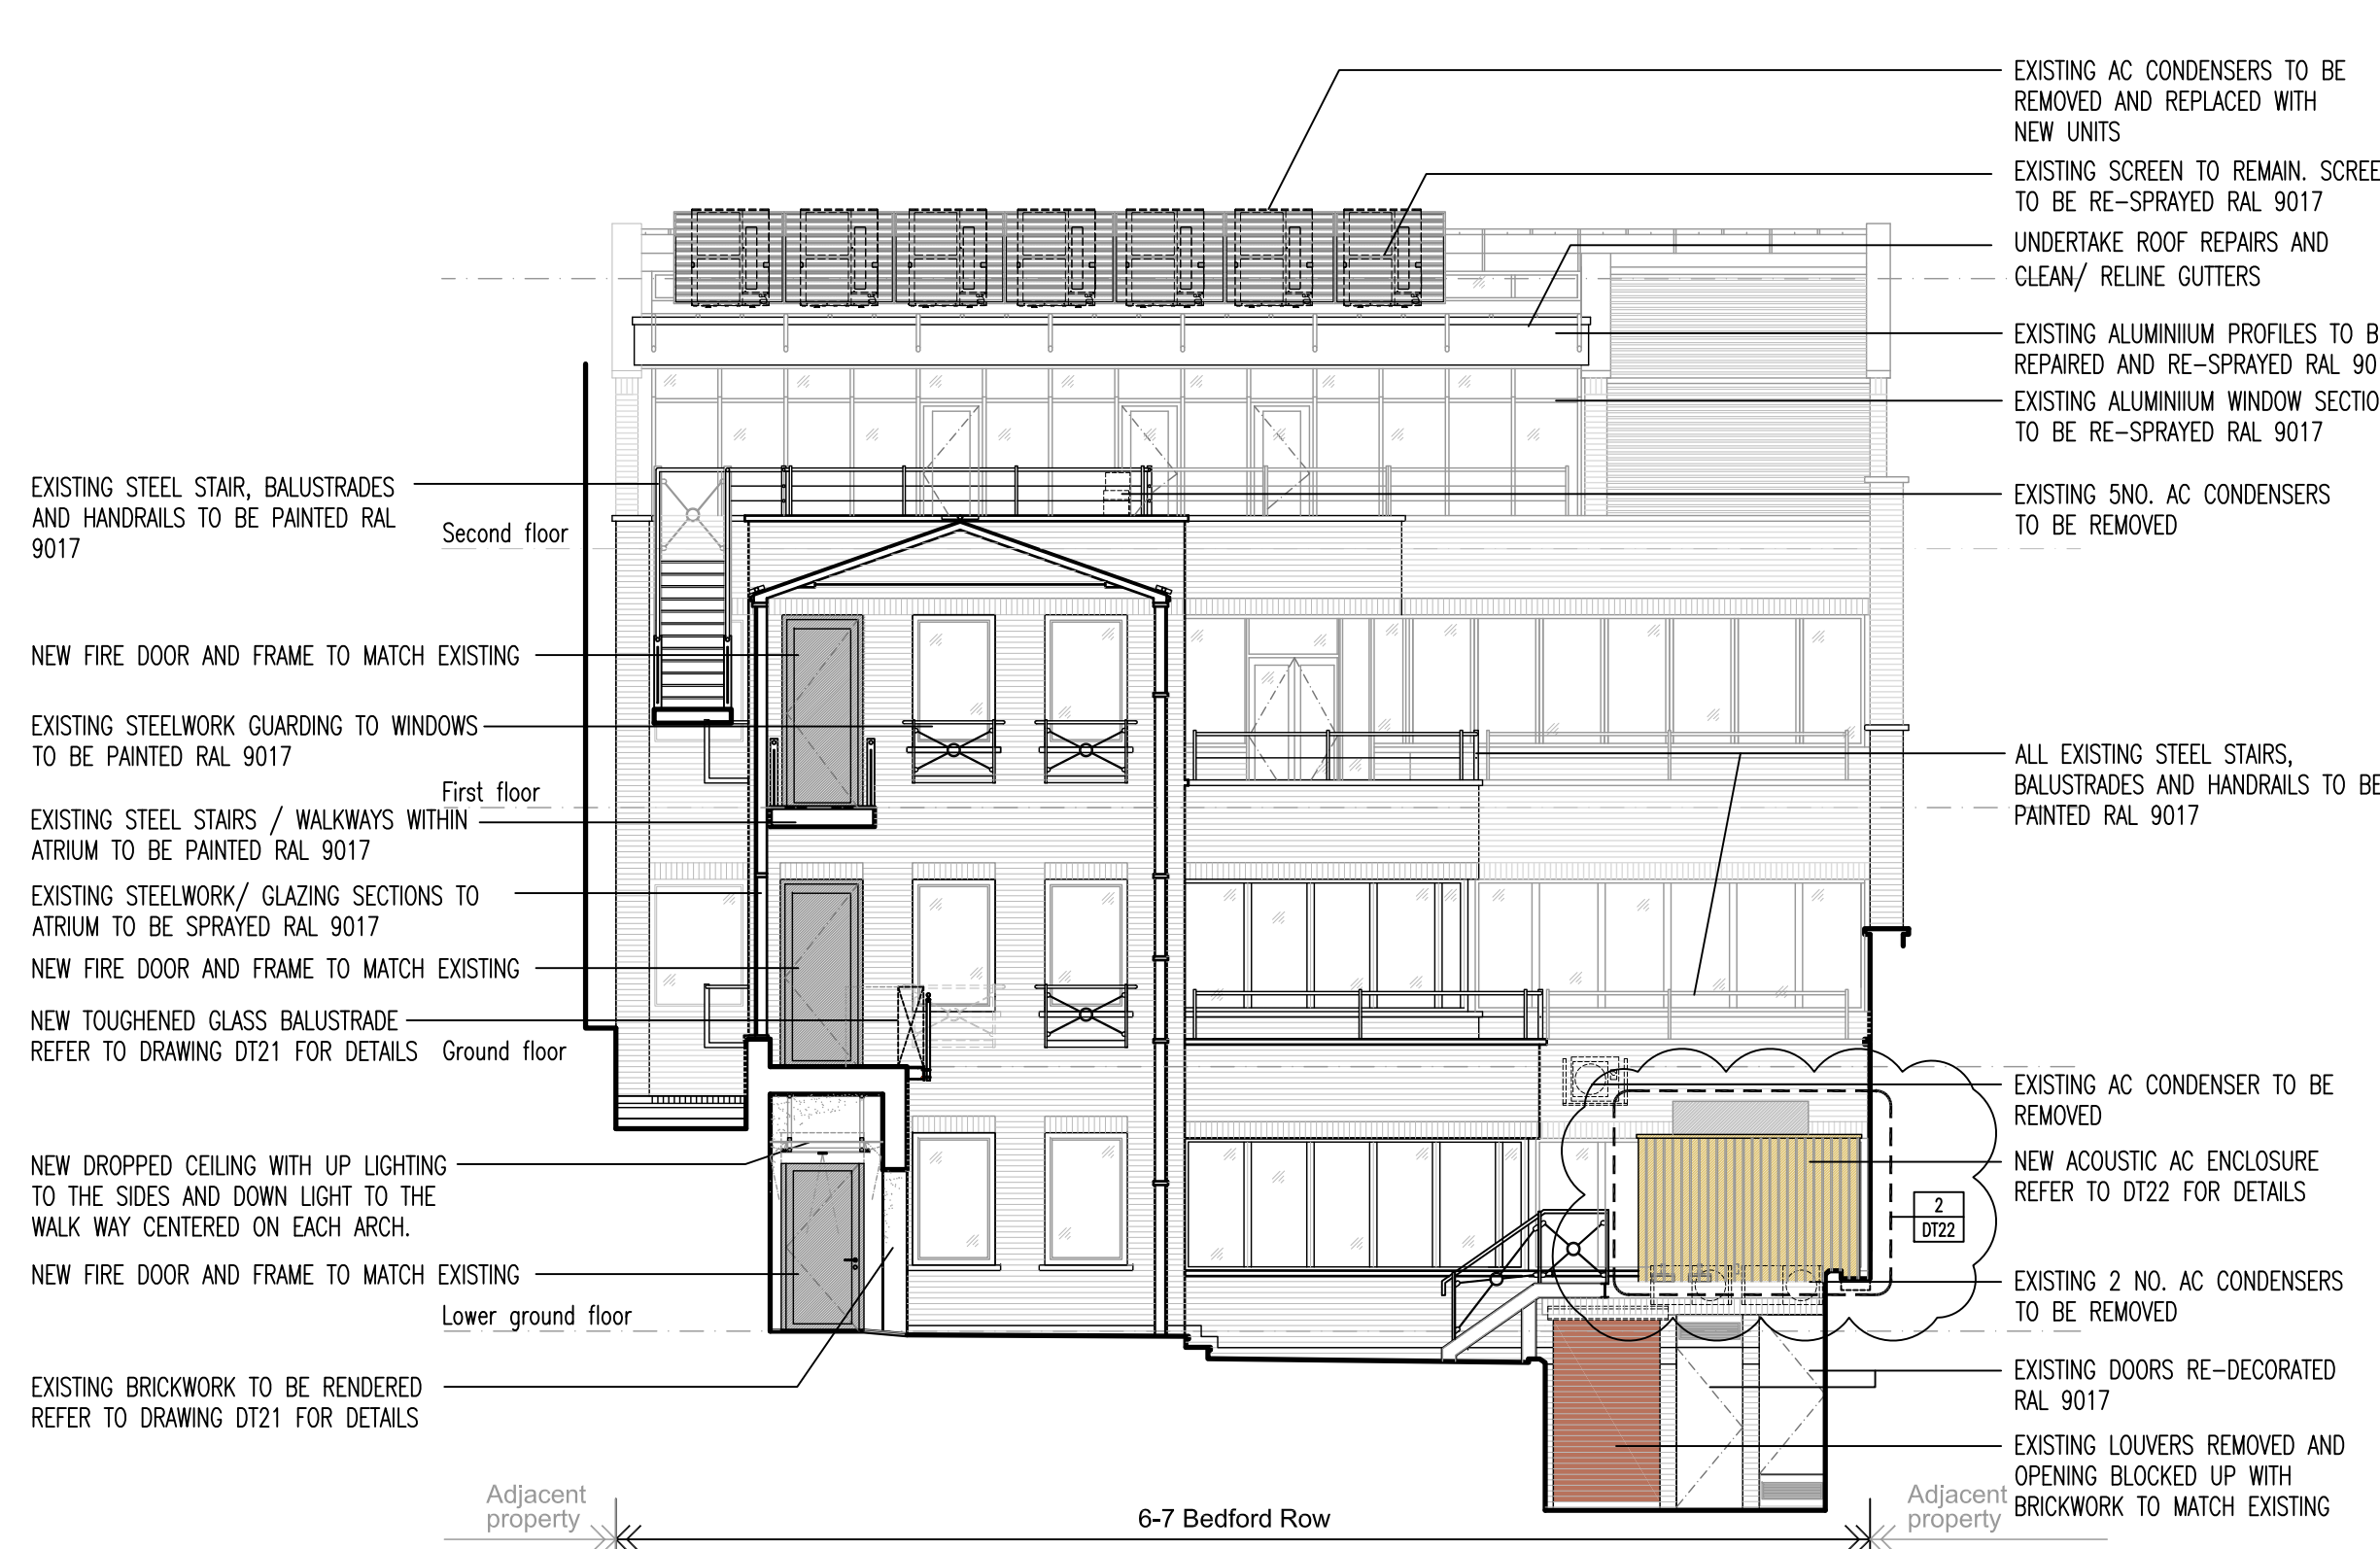

4 Coutyard - Elevation
Scale 1:100

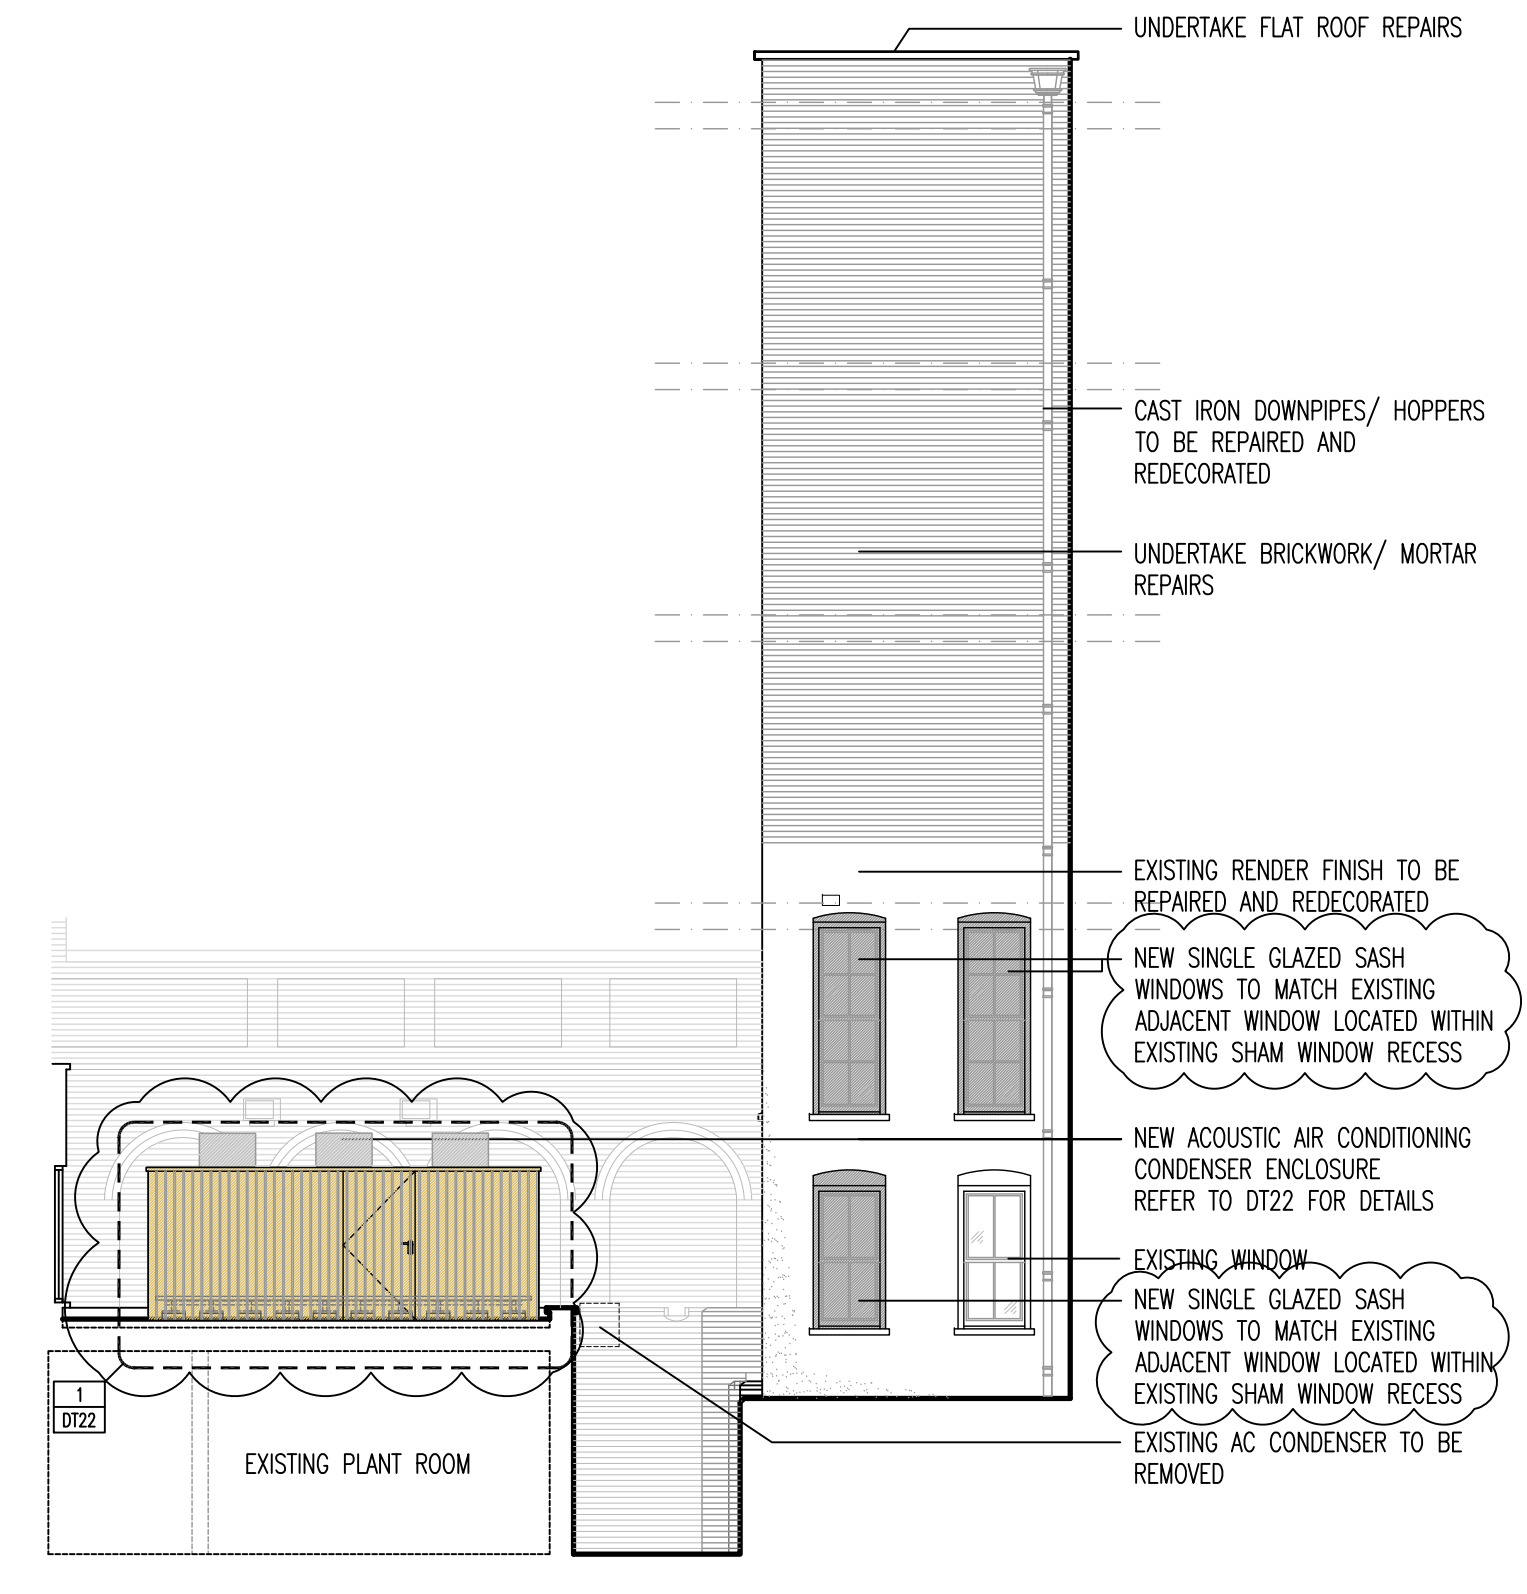

5 Inner courtyard - Elevation
Scale 1:100

| | | | |
|-----|----|---|-------------|
| A | LC | Existing window proposed to be blocked up, to be retained. Condenser plant enclosure reduced in size. A/C attenuators reduced in size. Plant enclosure finished with timber cladding, as per drawing DT22 | 24.01.19 |
| - | LC | Issued for Tender | 11.10.18 |
| Rev | | Drawn | Description |
| | | | Date |



| | |
|---------|---------------------------------------|
| Client | Chambers 7BR |
| Project | 7 Bedford Row, London WC1R 4BS |
| Drawing | Proposed External Building Elevations |

| | | | |
|----------------|-------------|-------------|------------|
| Drawing Status | PRELIMINARY | | |
| Scale | 1:20/50@A1 | Cad file | -2332 DT20 |
| Drawn by | AW | Project no. | 172332 |
| Checked by | LC | Drawing no. | DT20 |
| Date | OCT 2018 | Revision | A |