



ZANOPLY
fo@zanoply.co.uk
www.zanoply.co.uk

Site
98 Queen's Crescent
London, NW5 4DY

Project

Construction of a Mansard
Roof Extension to Increase
Floorspace of Existing 1 x 1
Bedroom Unit

**Drawing
Scale**
11:1500attAAB



Date Prepared
19.11.2018


Notes

1. This drawing has been prepared for planning purposes only.
2. All copyrights are reserved to Zanoply Ltd and consent should be sought for non-commercial use.

3. The contractor is responsible for checking all dimensions before commencing works.
4. Should not be scaled from this drawing.
5. Any discrepancy found should be brought to the attention of the designer.

Existing_Ground_Floor_Plan

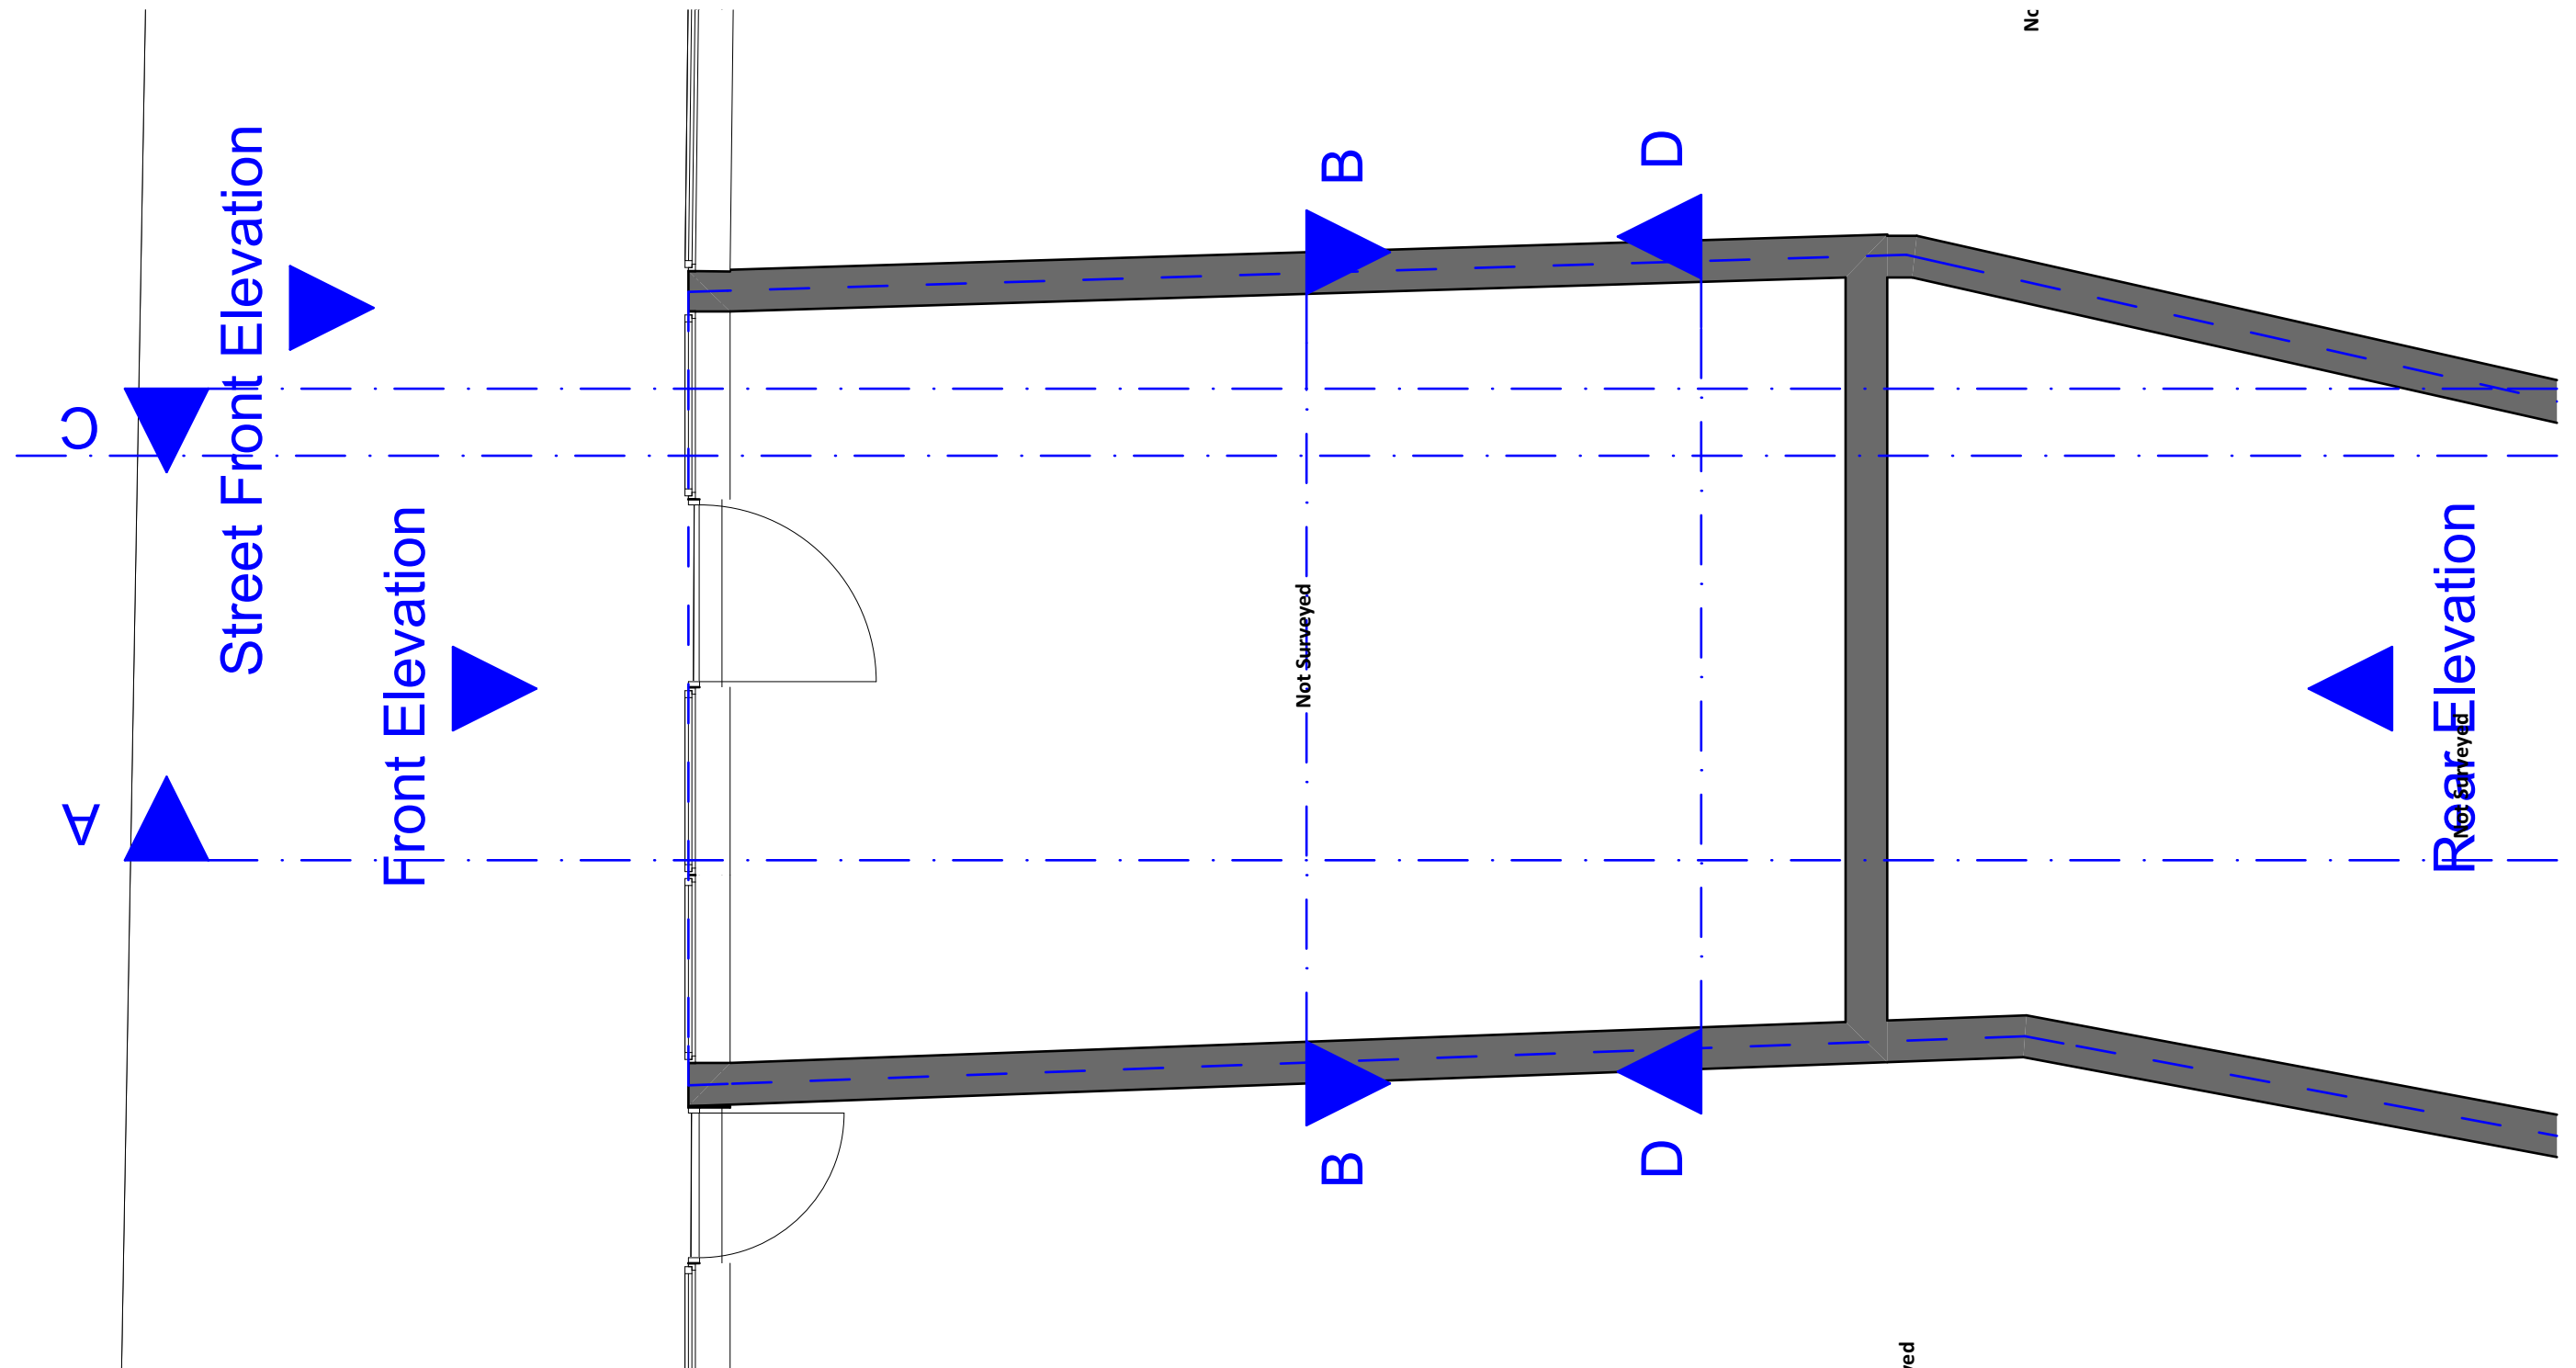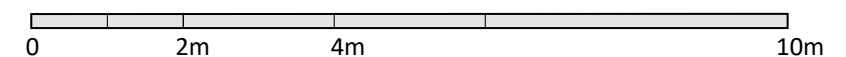

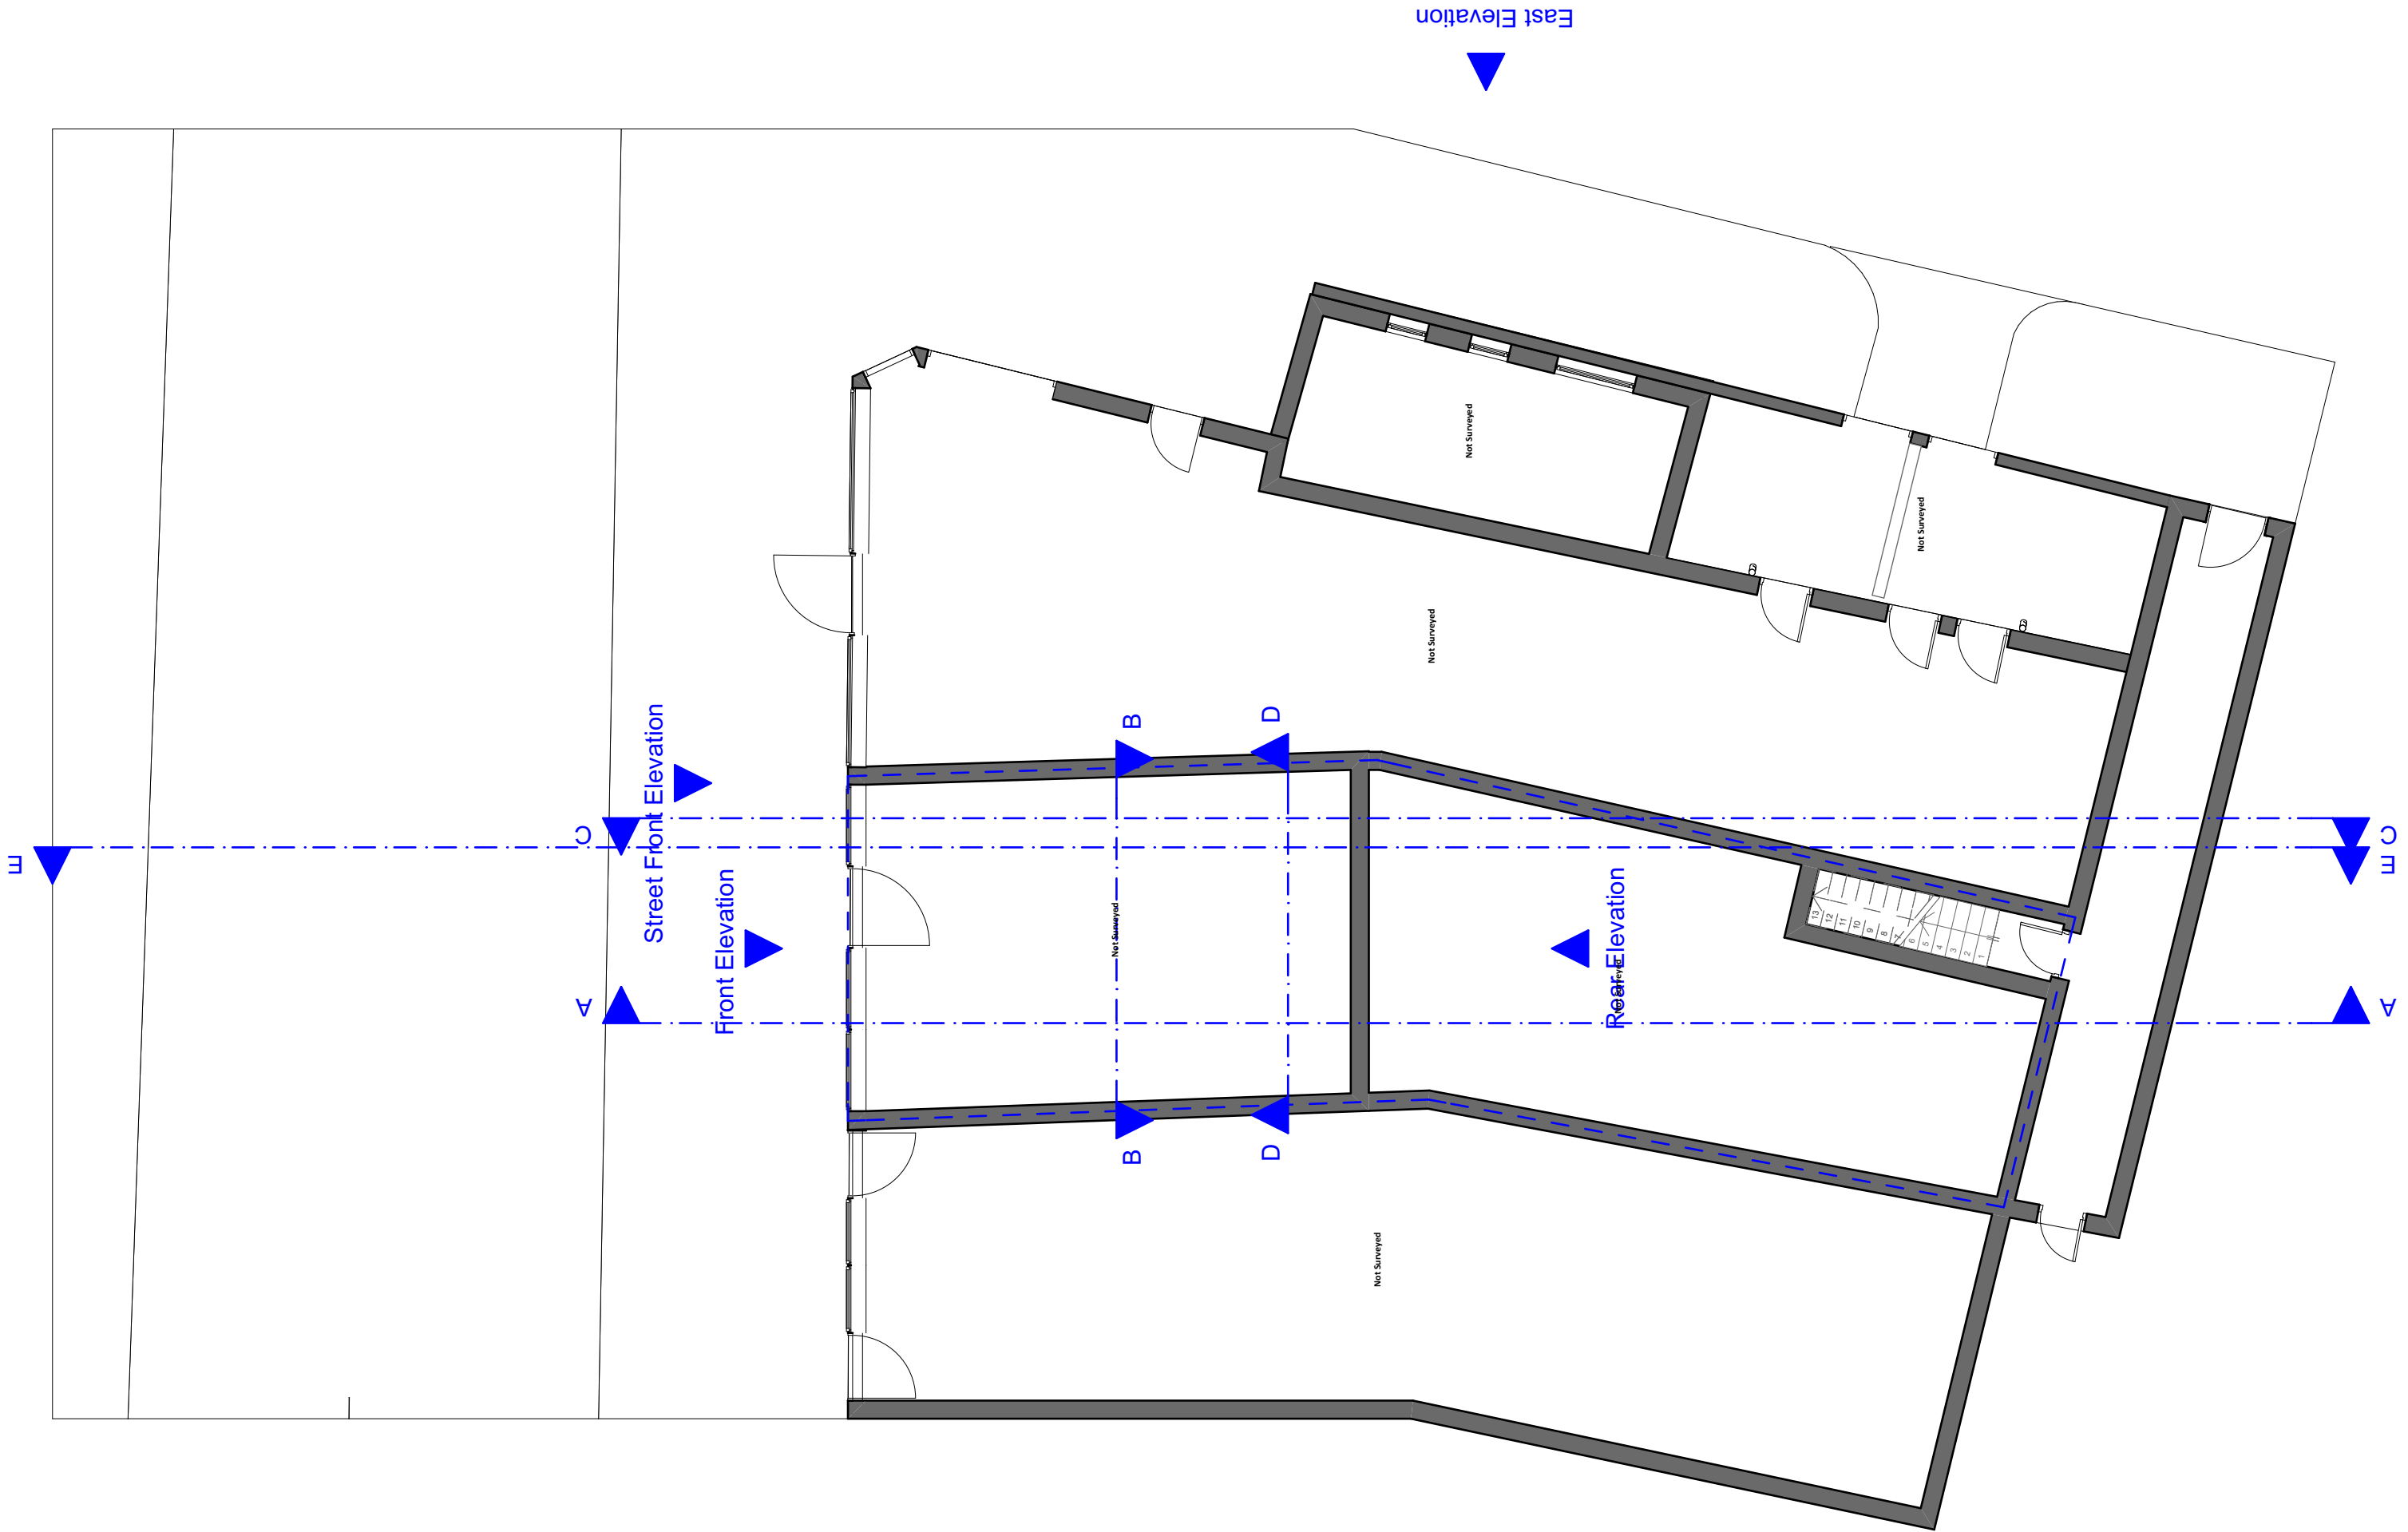

Zanoply

ZANOPLY
info@zanoply.co.uk
www.zanoply.co.uk

Site
98 Queen's Crescent
London, NW5 4DY


Project
Construction of a Mansard
Roof Extension to Increase
Floorspace of Existing 1 x 1
Bedroom Unit

Drawing
Scale
1:1500 at A3



Date
Prepared
19.11.2018

Notes
1. This drawing has been prepared for planning purposes only.
2. All copyrights are reserved to Zanoply Ltd and consent should be sought for non-commercial use.
3. The contractor is responsible for checking all dimensions before commencing works.
4. Should not be scaled from this drawing.
5. Any discrepancy found should be brought to the attention of the designer.




Existing_Site_Ground_Floor_Plan

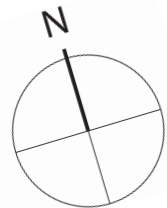


Existing_First_Floor_Plan

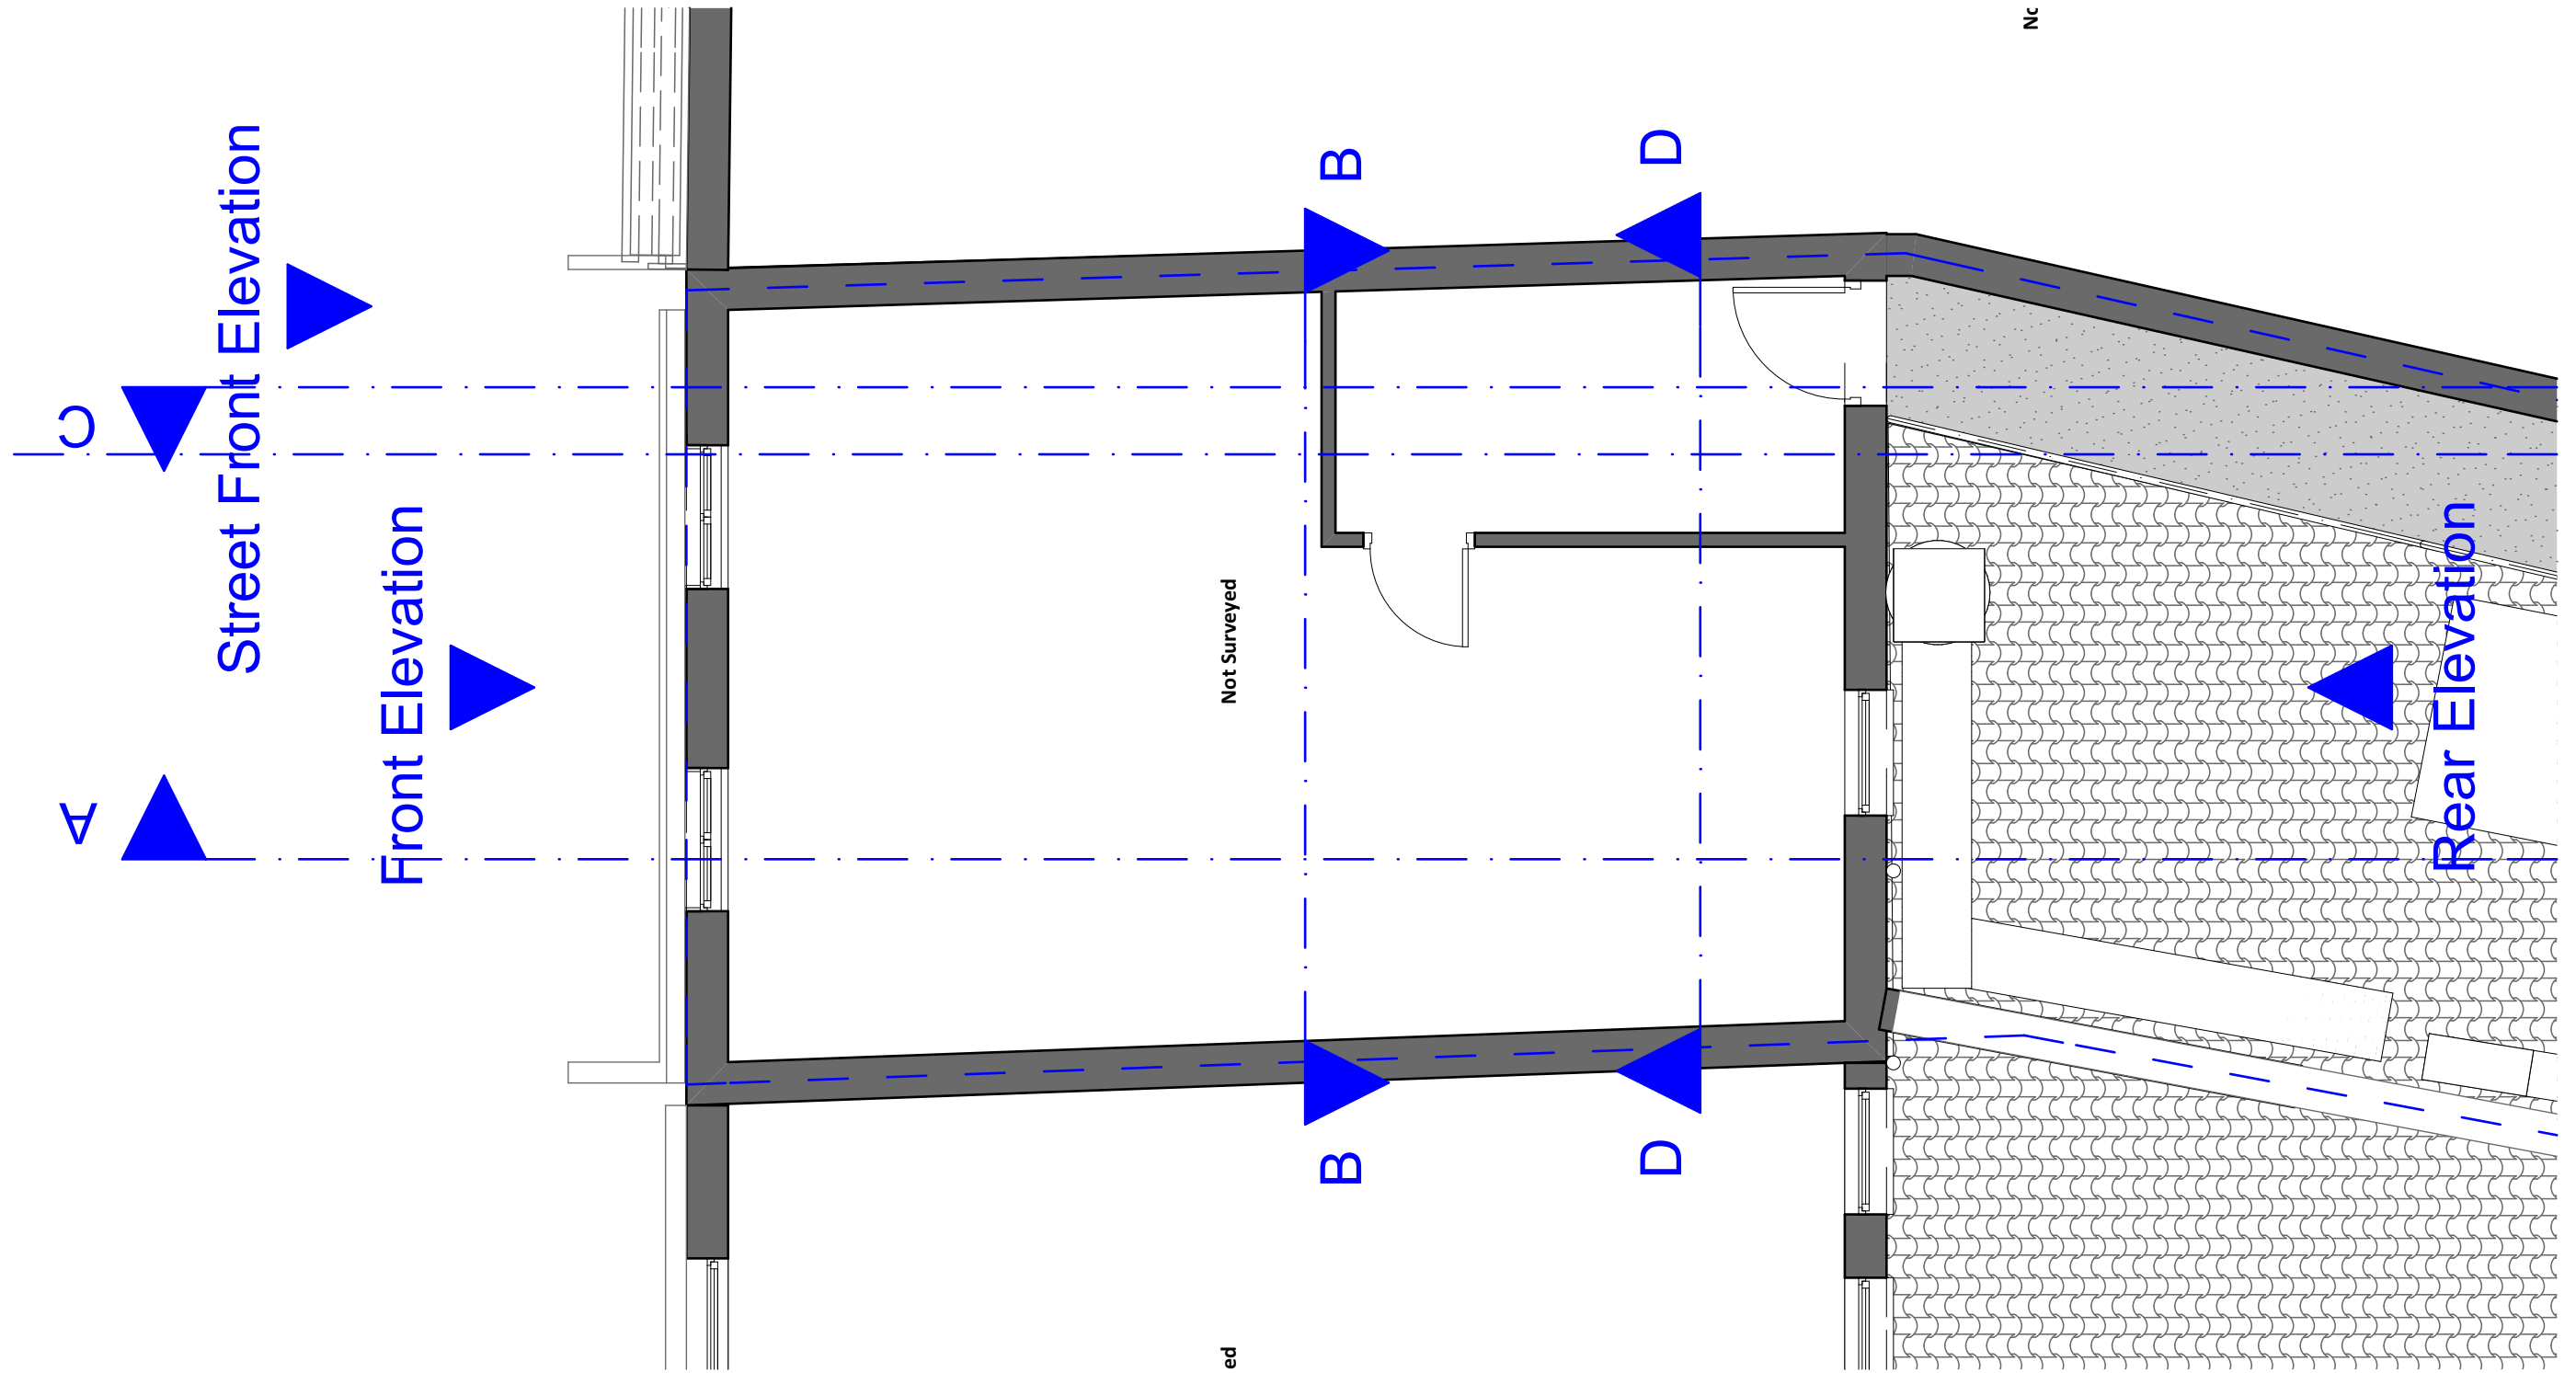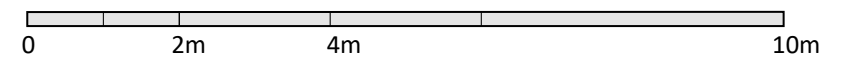

Existing_Second_Floor_Plan

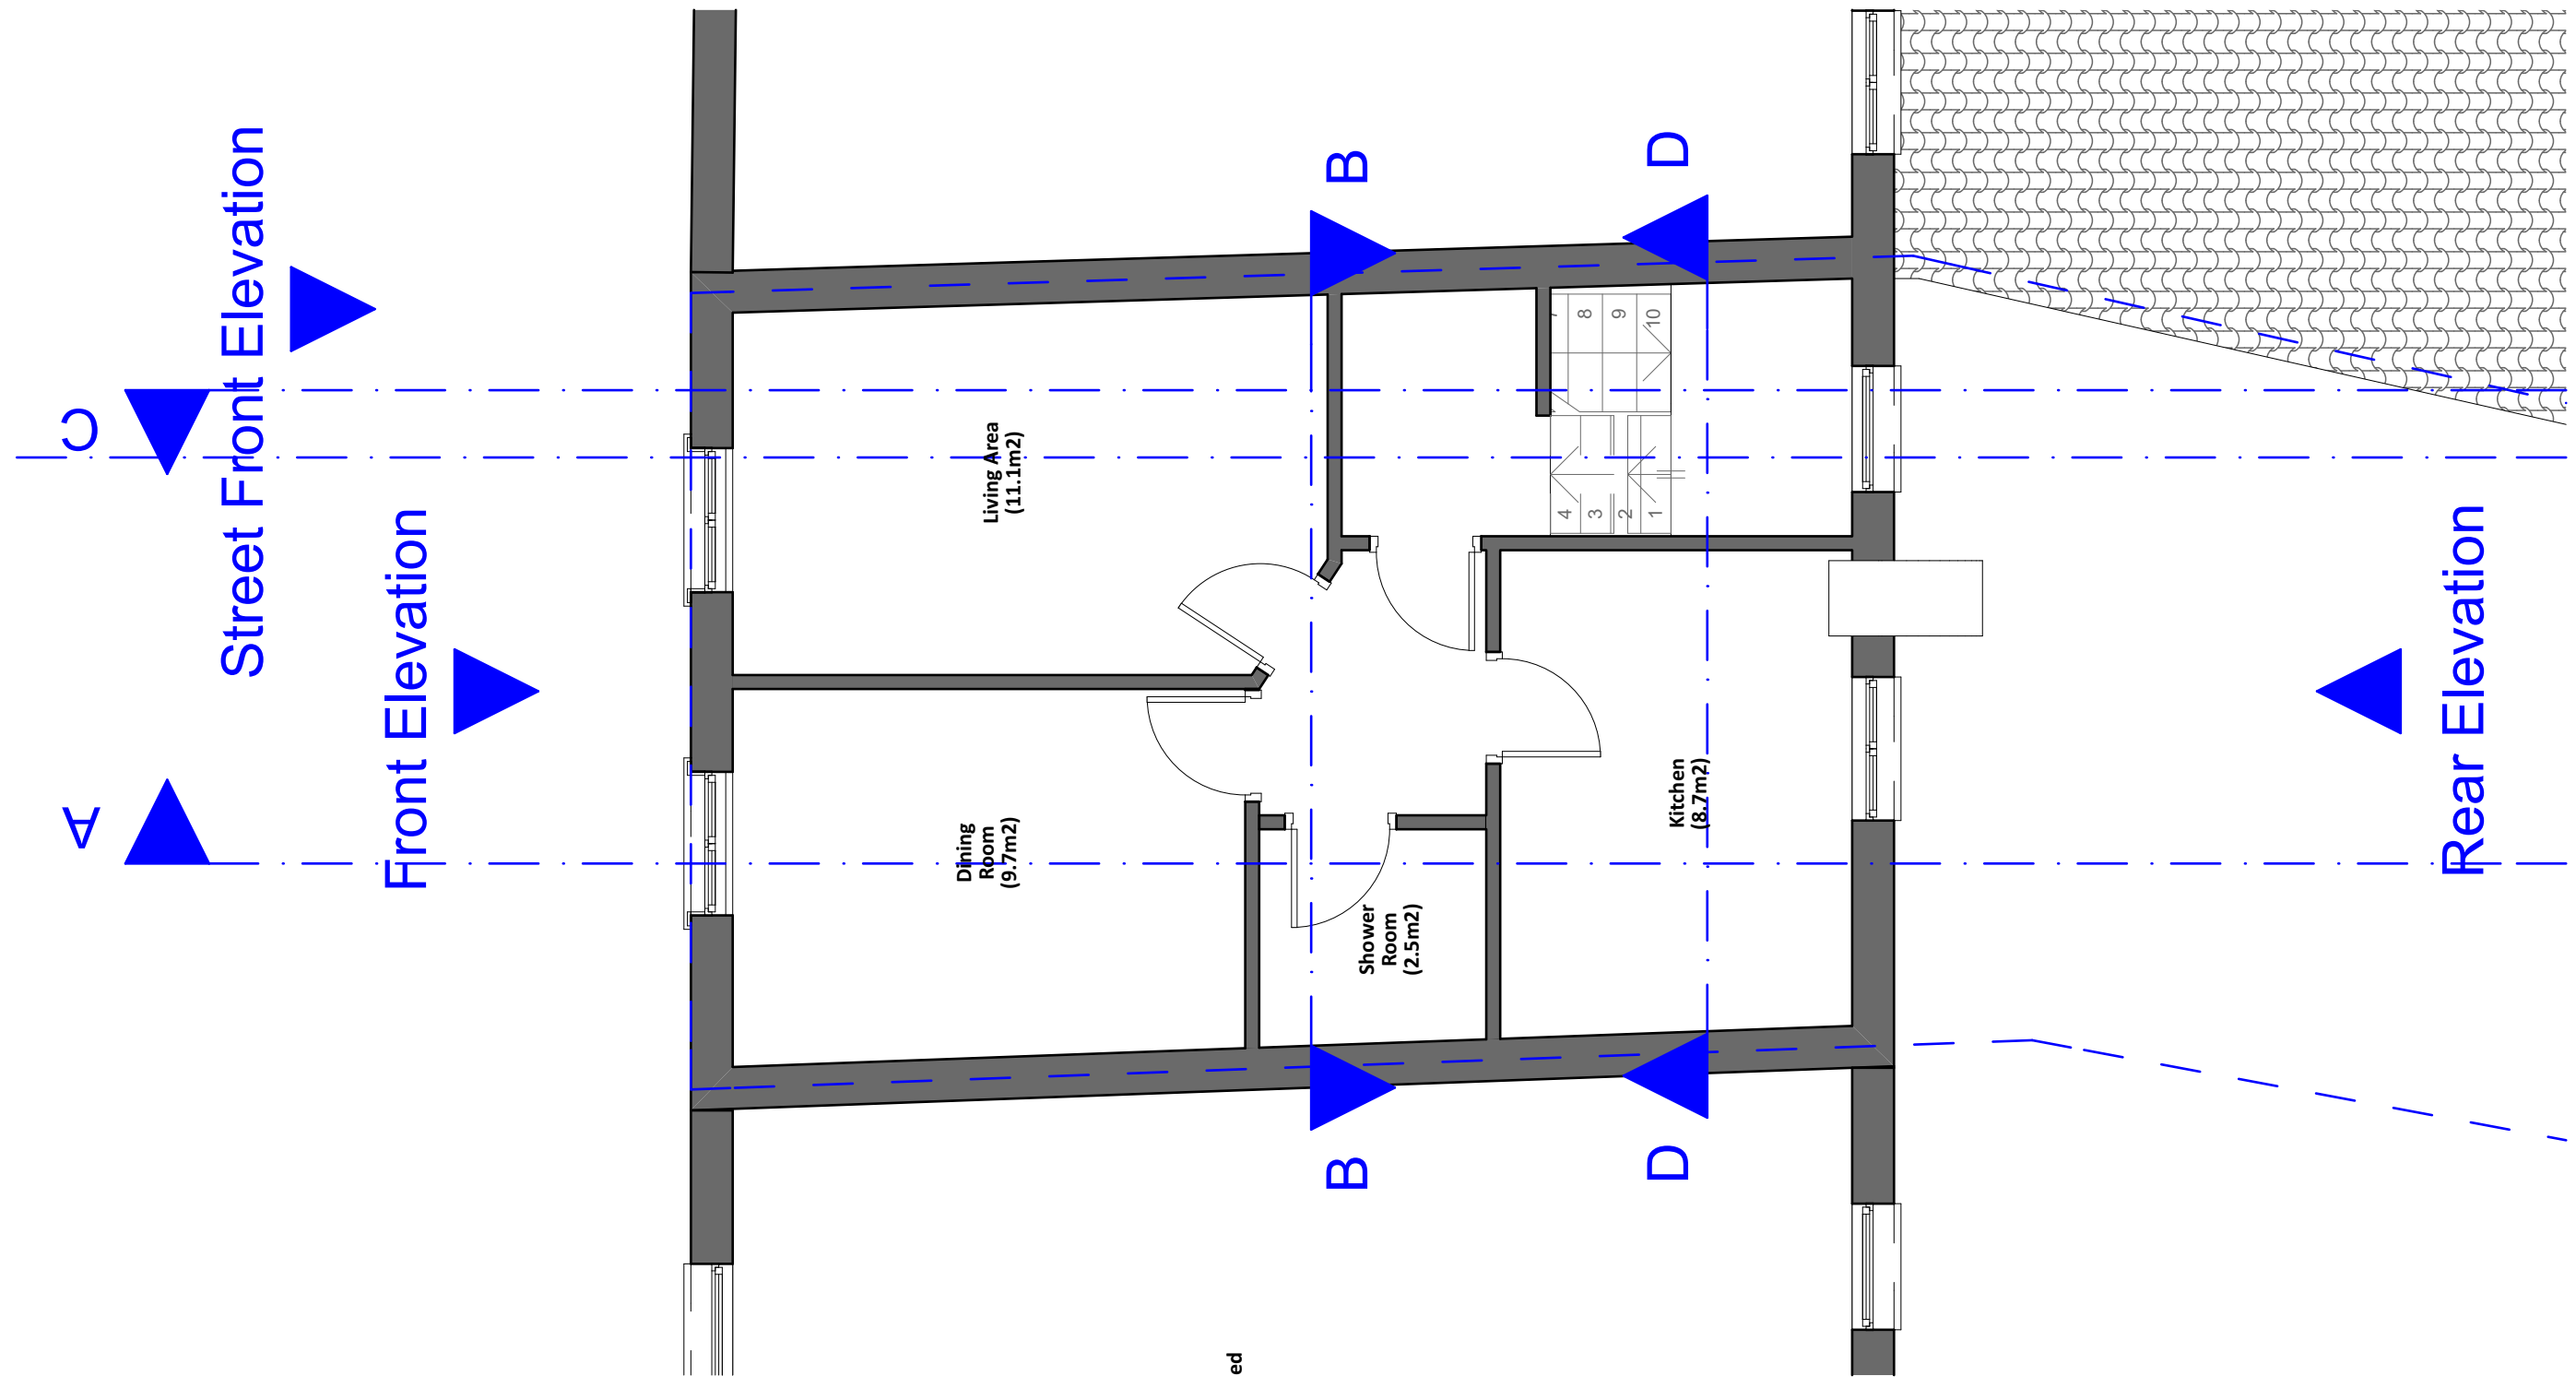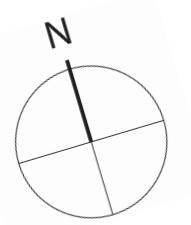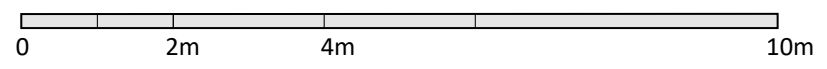

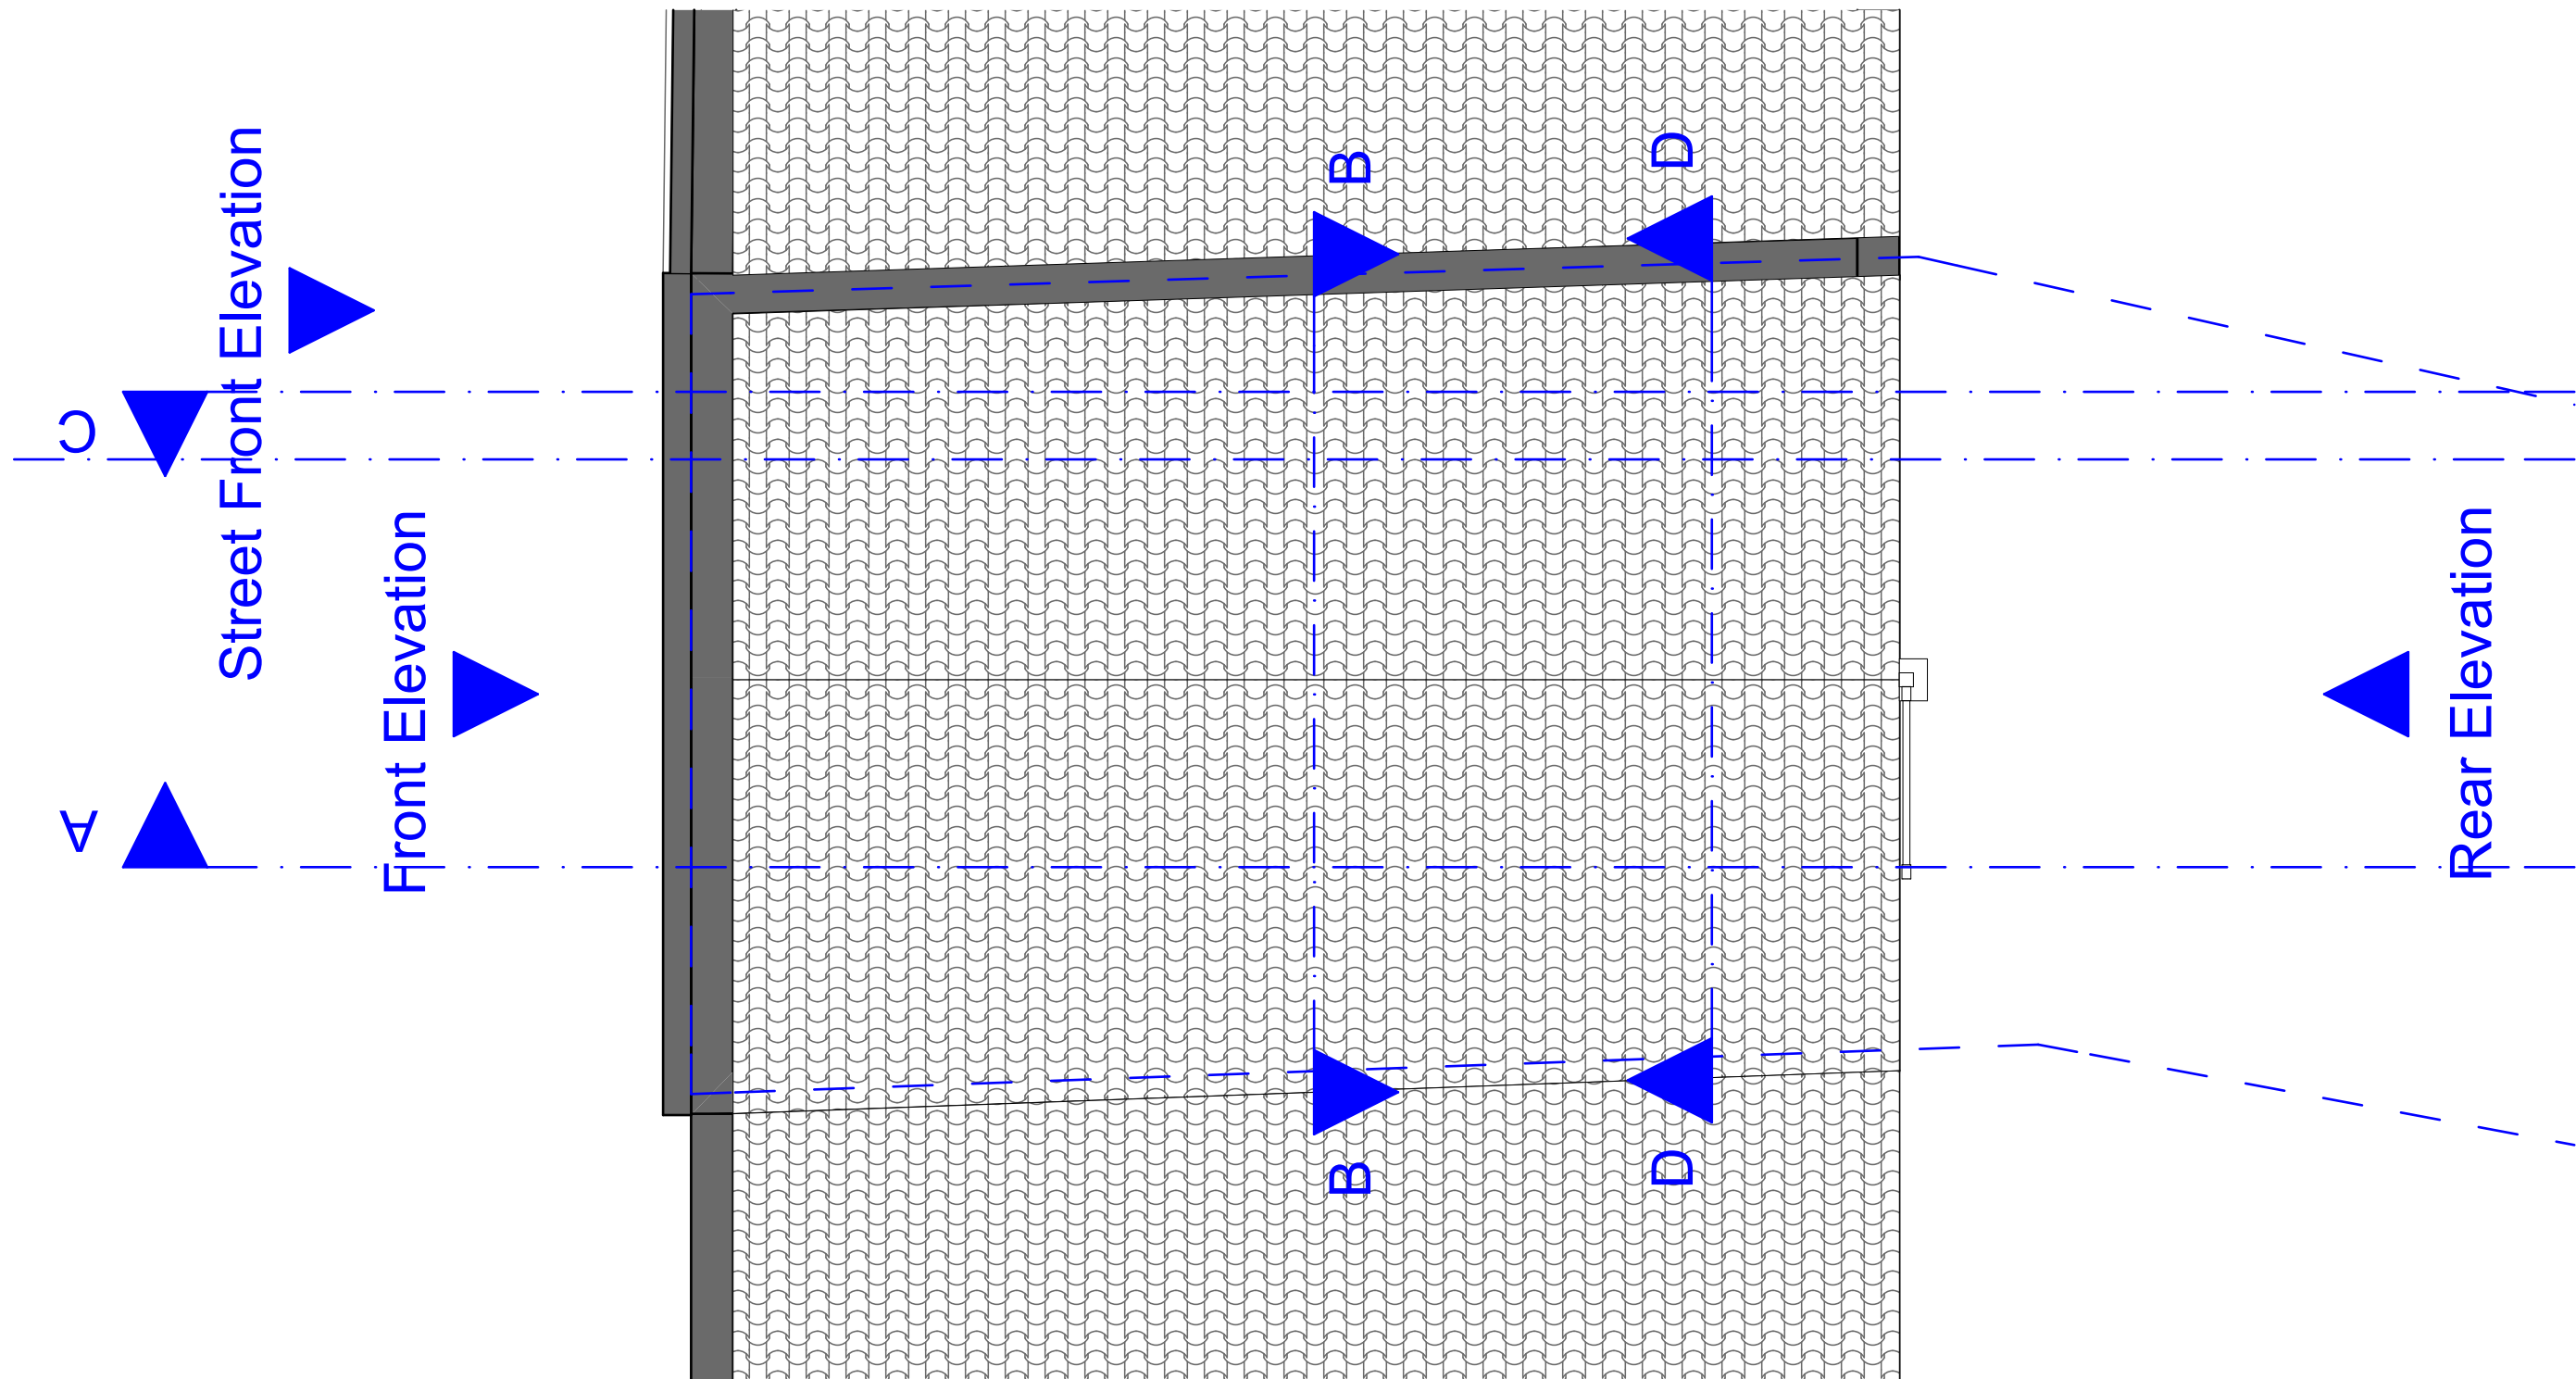

Zanoply

ZANOPLY
info@zanoply.co.uk
www.zanoply.co.uk

Site
98 Queen's Crescent
London, NW5 4DY

Project
Construction of a Mansard
Roof Extension to Increase
Floorspace of Existing 1 x 1
Bedroom Unit

**Drawing
Scale**
1:150


**Date
Prepared**
19.11.2018


Notes
1. This drawing has been prepared for planning purposes only.
2. All copyrights are reserved to Zanoply Ltd and consent should be sought for non-commercial use.

3. The contractor is responsible for checking all dimensions before commencing works.
4. Should not be scaled from this drawing.
5. Any discrepancy found should be brought to the attention of the designer.

Existing_Roof_Plan

0 2m 4m 10m

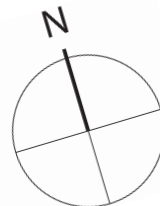

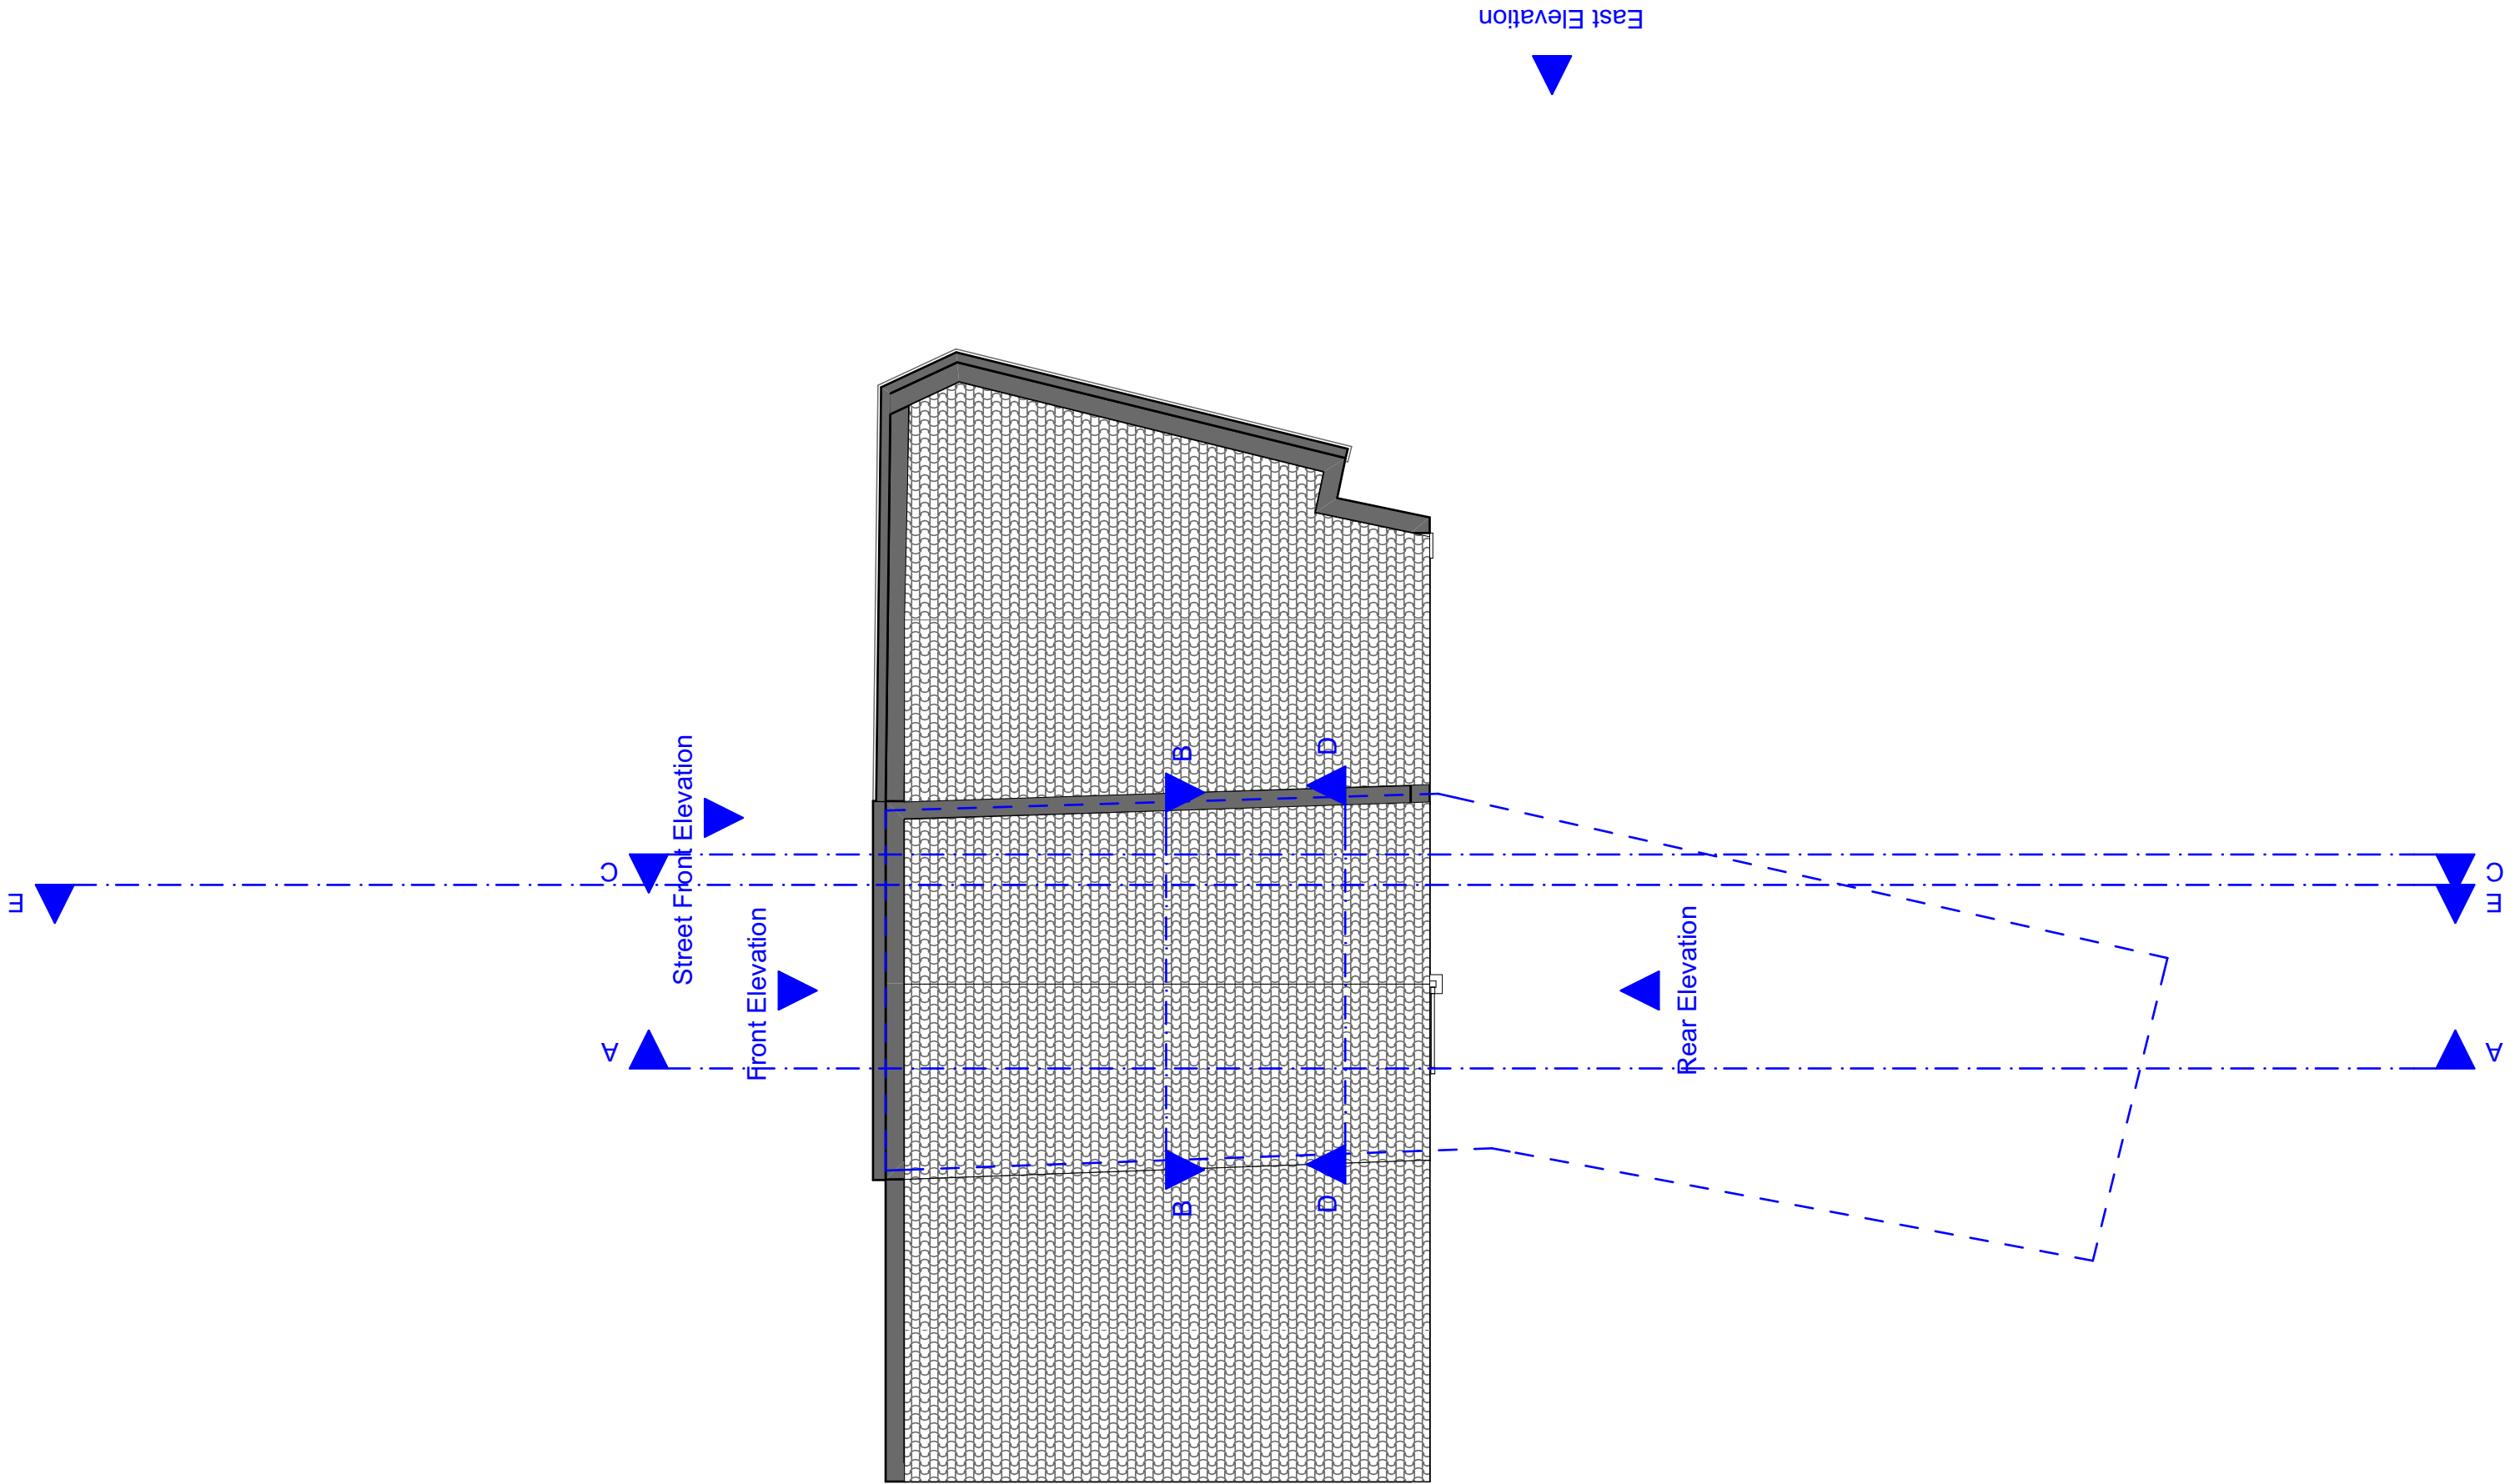

Zanoply

ZANOPLY
info@zanoply.co.uk
www.zanoply.co.uk

Site
98 Queen's Crescent
London, NW5 4DY


Project
Construction of a Mansard
Roof Extension to Increase
Floorspace of Existing 1 x 1
Bedroom Unit


**Drawing
Scale**
1:1500 att A3

**Date
Prepared**
19.11.2018

Notes
1. This drawing has been prepared for planning purposes only.
2. All copyrights are reserved to Zanoply ltd and consent should be sought for non-commercial use.
3. The contractor is responsible for checking all dimensions before commencing works.
4. Should not be scaled from this drawing.
5. Any discrepancy found should be brought to the attention of the designer.


Existing_Site_Roof_Plan

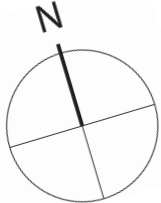

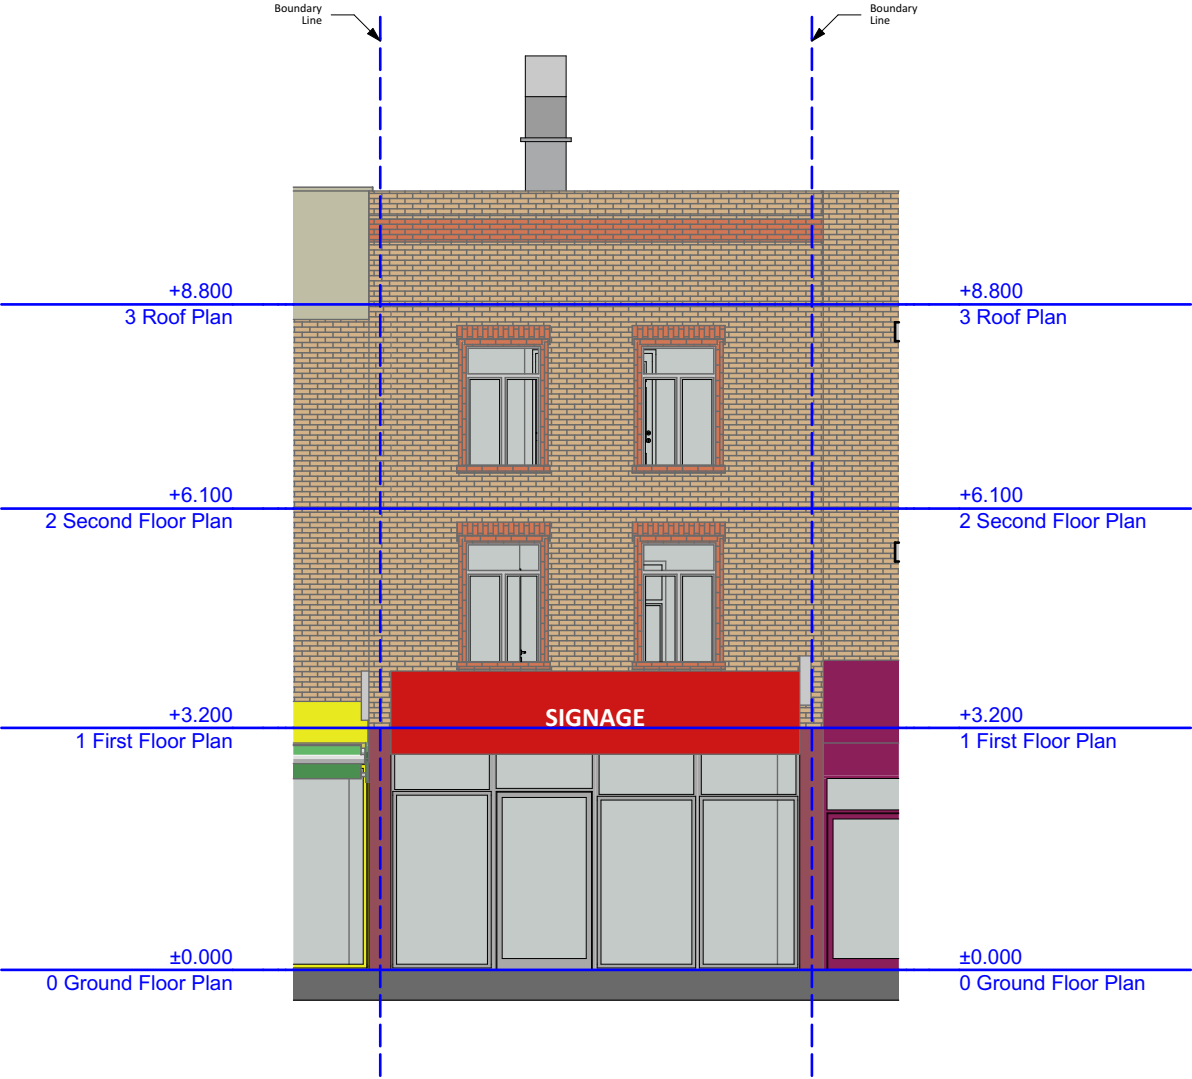

Zanoply	ZANOPLY info@zanoply.co.uk www.zanoply.co.uk	Site 98 Queen's Crescent London, NW5 4DY	Project Construction of a Mansard Roof Extension to Increase Floorspace of Existing 1 x 1 Bedroom Unit	Drawing Scale 1:100 at A3	Date Prepared 19.11.2018	Notes 1. This drawing has been prepared for planning purposes only. 2. All copyrights are reserved to Zanoply ltd and consent should be sought for non-commercial use. 3. The contractor is responsible for checking all dimimensions before commencing works. 4. Should not be scaled from this drawing. 5. Any discrepancy found should be brought to the attention of the designer.
----------------	---	---	---	---	--	--

Existing_Front_Elevation

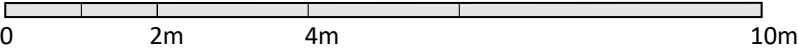



Zanoply

ZANOPLY
info@zanoply.co.uk
www.zanoply.co.uk


Site
98 Queen's Crescent
London, NW5 4DY


Project
Construction of a Mansard
Roof Extension to Increase
Floorspace of Existing 1 x 1
Bedroom Unit

**Drawing
Scale**
1:200 at A3

**Date
Prepared**
19.11.2018

Notes
1. This drawing has been prepared for planning purposes only.
2. All copyrights are reserved to Zanoply ltd and consent should be sought for non-commercial use.
3. The contractor is responsible for checking all dimensions before commencing works.
4. Should not be scaled from this drawing.
5. Any discrepancy found should be brought to the attention of the designer.

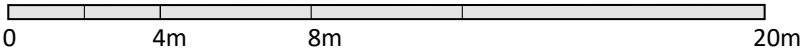

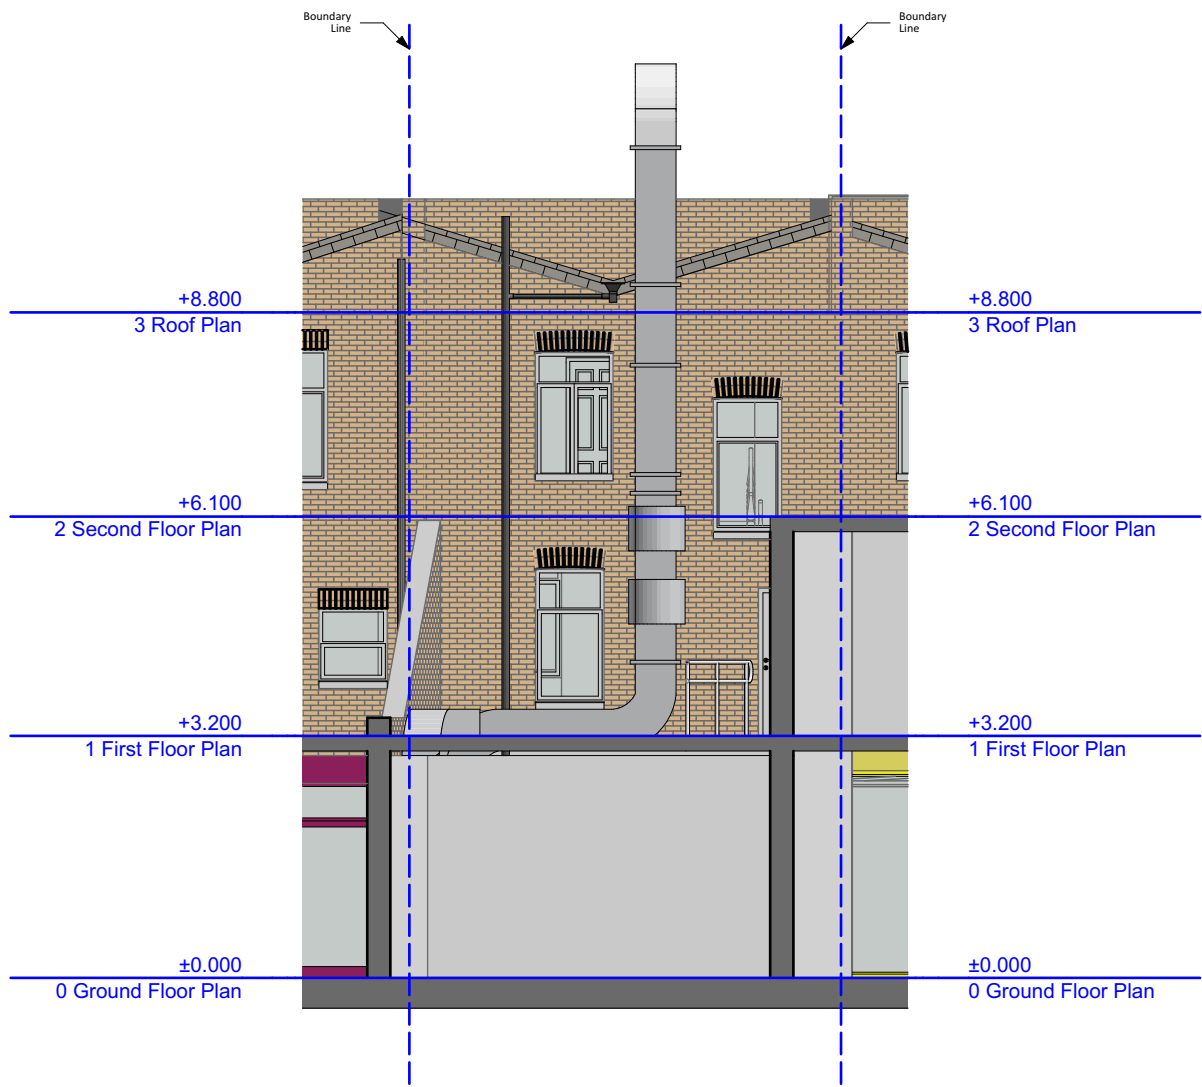

Zanoply	ZANOPLY	Site	Project	Drawing Scale	Date Prepared	Notes
	info@zanoply.co.uk www.zanoply.co.uk	98 Queen's Crescent London, NW5 4DY	Construction of a Mansard Roof Extension to Increase Floorspace of Existing 1 x 1 Bedroom Unit	1:100 at A3	19.11.2018	1. This drawing has been prepared for planning purposes only. 2. All copyrights are reserved to Zanoply ltd and consent should be sought for non-commercial use. 3. The contractor is responsible for checking all dimensions before commencing works. 4. Should not be scaled from this drawing. 5. Any discrepancy found should be brought to the attention of the designer.

Existing_Rear_Elevation







Zanoply	ZANOPLY	Site	Project	Drawing Scale	Date Prepared	Notes
	info@zanoply.co.uk www.zanoply.co.uk	98 Queen's Crescent London, NW5 4DY	Construction of a Mansard Roof Extension to Increase Floorspace of Existing 1 x 1 Bedroom Unit	1:100 at A3	19.11.2018	1. This drawing has been prepared for planning purposes only. 2. All copyrights are reserved to Zanoply ltd and consent should be sought for non-commercial use. 3. The contractor is responsible for checking all dimensions before commencing works. 4. Should not be scaled from this drawing. 5. Any discrepancy found should be brought to the attention of the designer.

Existing_East_Elevation




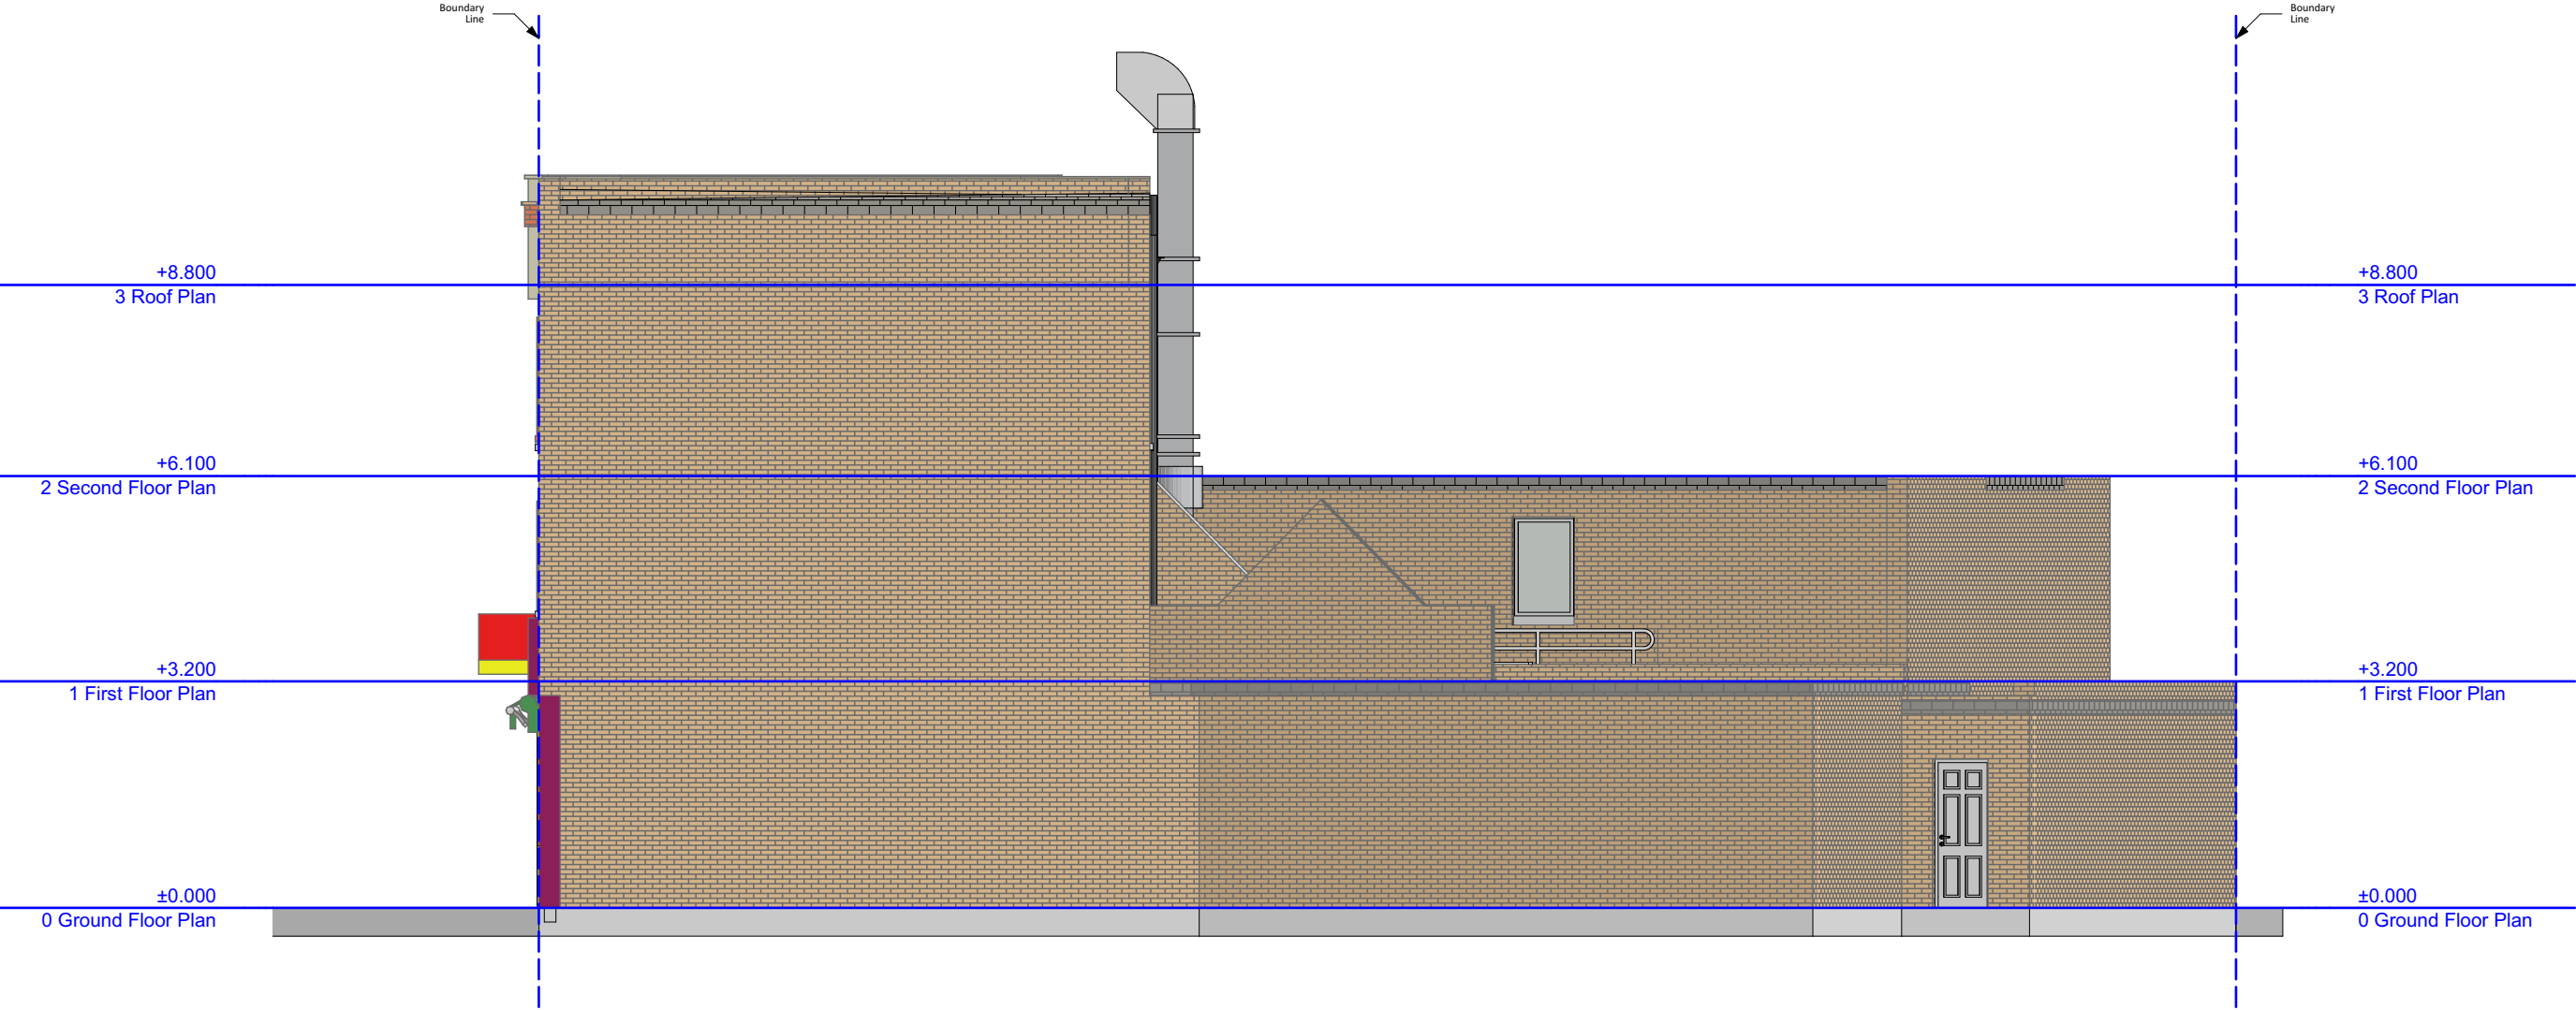

	ZANOPLY info@zanoply.co.uk www.zanoply.co.uk	Site 98 Queen's Crescent London, NW5 4DY	Project Construction of a Mansard Roof Extension to Increase Floorspace of Existing 1 x 1 Bedroom Unit	Drawing Scale 1:100 at A3	Date Prepared 19.11.2018	Notes 1. This drawing has been prepared for planning purposes only. 2. All copyrights are reserved to Zanoply ltd and consent should be sought for non-commercial use. 3. The contractor is responsible for checking all dimensions before commencing works. 4. Should not be scaled from this drawing. 5. Any discrepancy found should be brought to the attention of the designer.	

Existing_West_Elevation




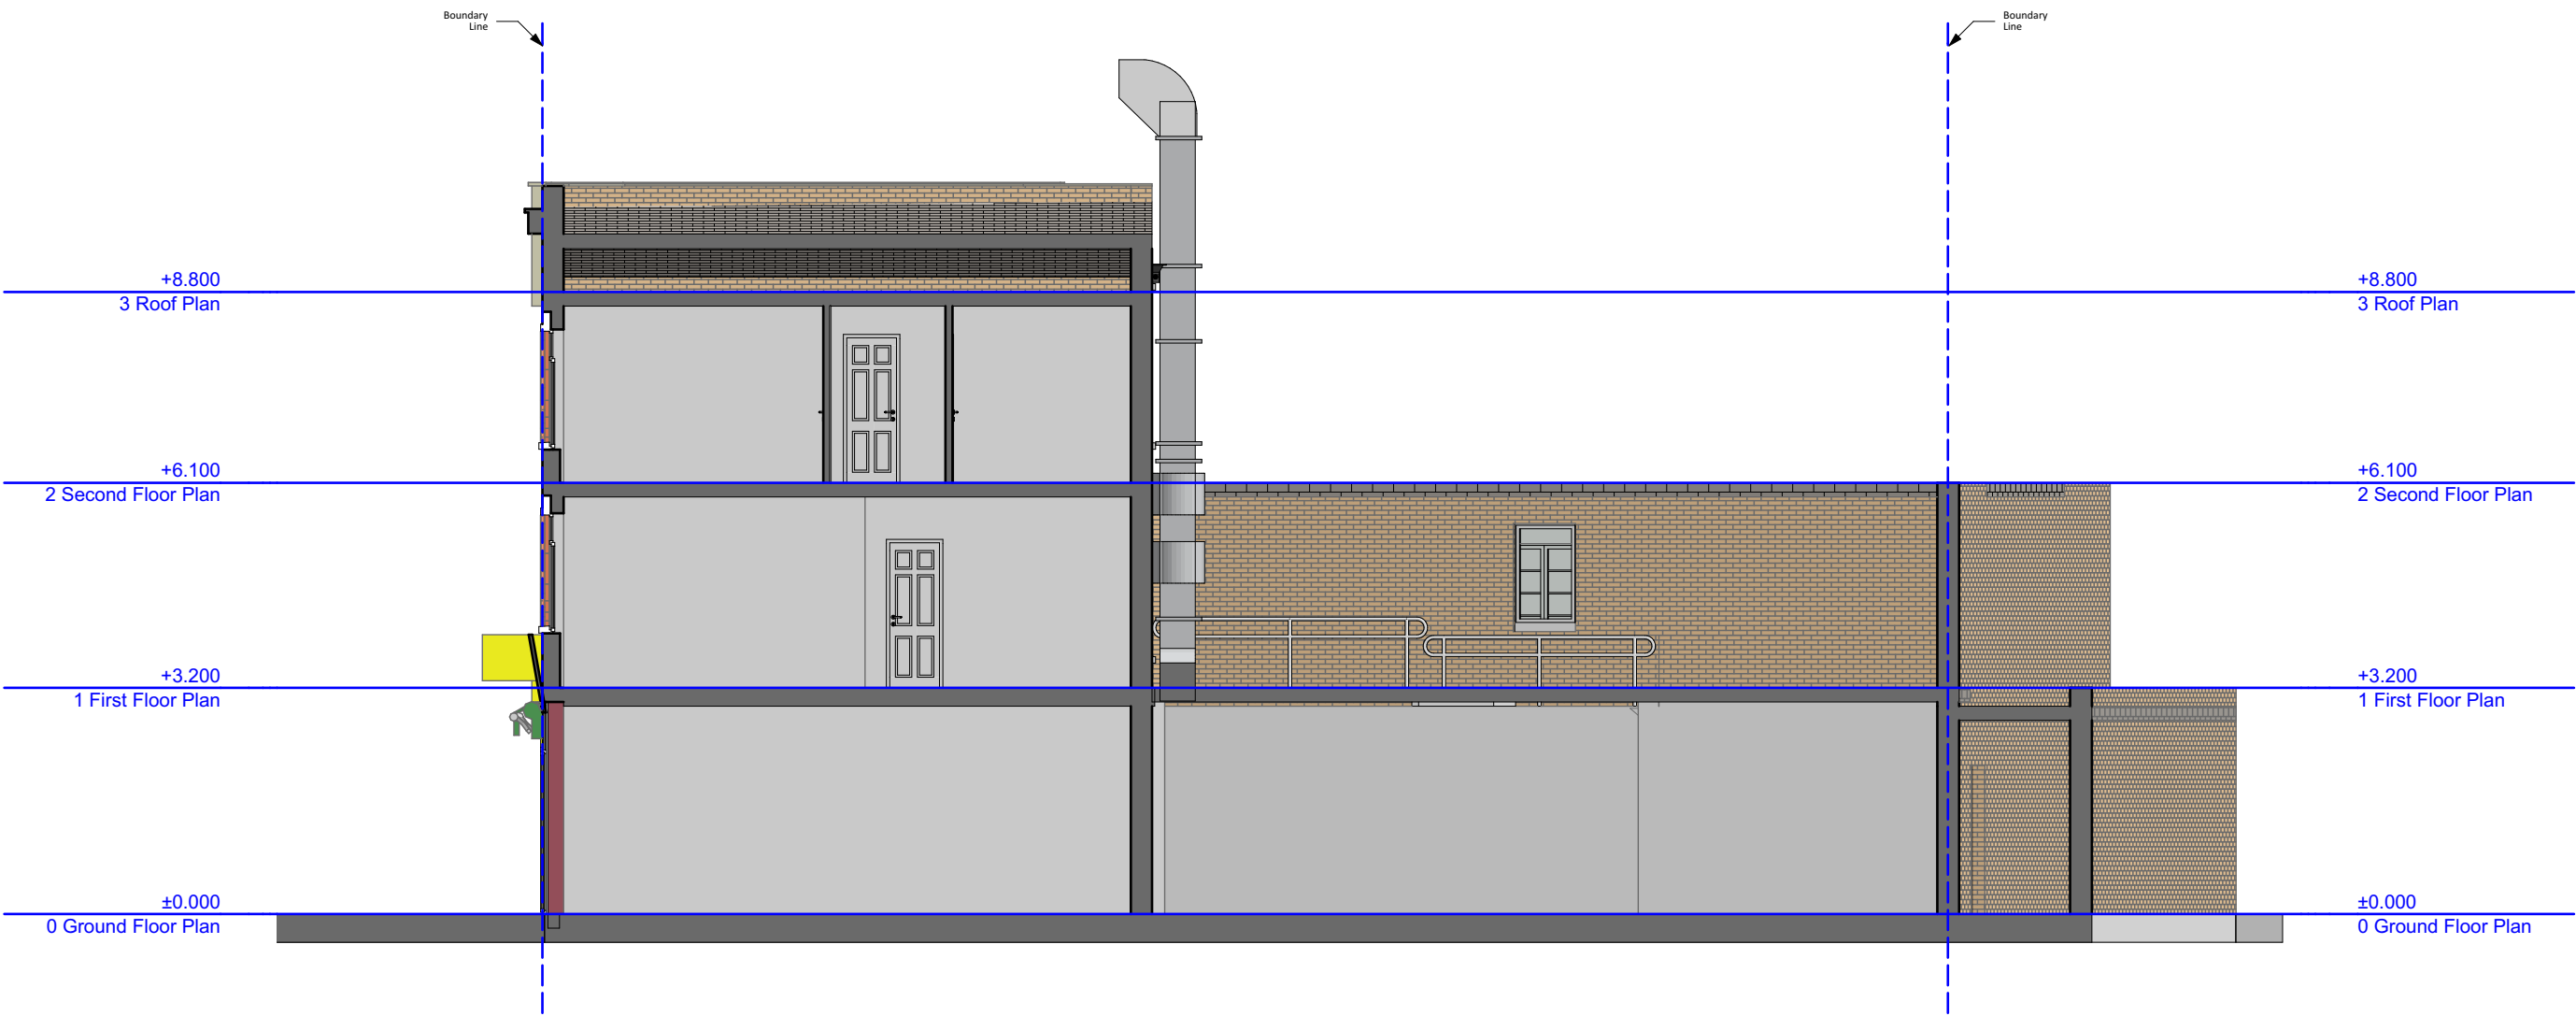

Zanoply	ZANOPLY info@zanoply.co.uk www.zanoply.co.uk	Site 98 Queen's Crescent London, NW5 4DY	Project Construction of a Mansard Roof Extension to Increase Floorspace of Existing 1 x 1 Bedroom Unit	Drawing Scale 1:100 at A3	Date Prepared 19.11.2018	Notes 1. This drawing has been prepared for planning purposes only. 2. All copyrights are reserved to Zanoply ltd and consent should be sought for non-commercial use. 3. The contractor is responsible for checking all dimensions before commencing works. 4. Should not be scaled from this drawing. 5. Any discrepancy found should be brought to the attention of the designer.
----------------	---	---	---	---	--	--

Existing_Section_A




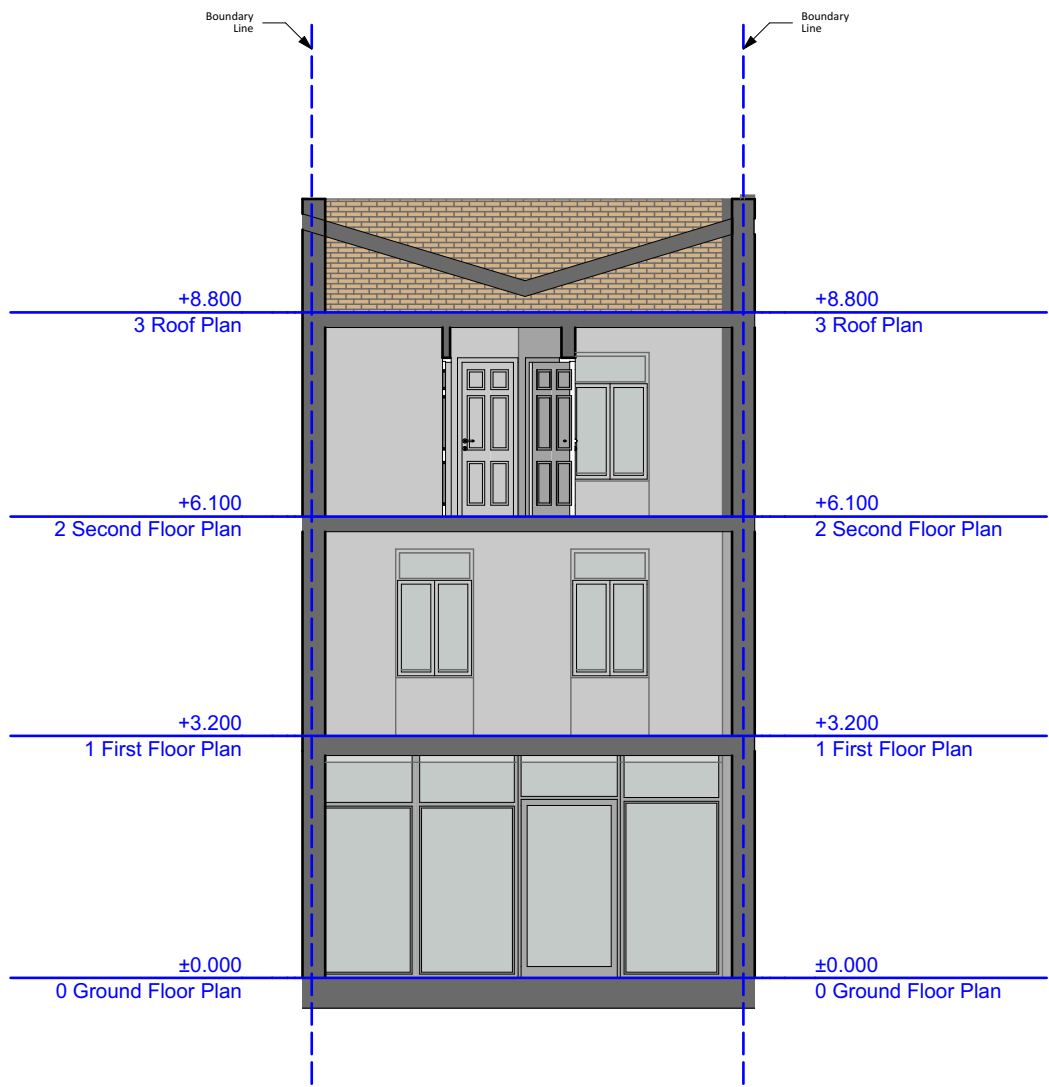

Zanoply	ZANOPLY info@zanoply.co.uk www.zanoply.co.uk	Site 98 Queen's Crescent London, NW5 4DY	Project Construction of a Mansard Roof Extension to Increase Floorspace of Existing 1 x 1 Bedroom Unit	Drawing Scale 1:100 at A3	Date Prepared 19.11.2018	Notes 1. This drawing has been prepared for planning purposes only. 2. All copyrights are reserved to Zanoply ltd and consent should be sought for non-commercial use. 3. The contractor is responsible for checking all dimensions before commencing works. 4. Should not be scaled from this drawing. 5. Any discrepancy found should be brought to the attention of the designer.
----------------	---	---	---	---	--	--

Existing_Section_B



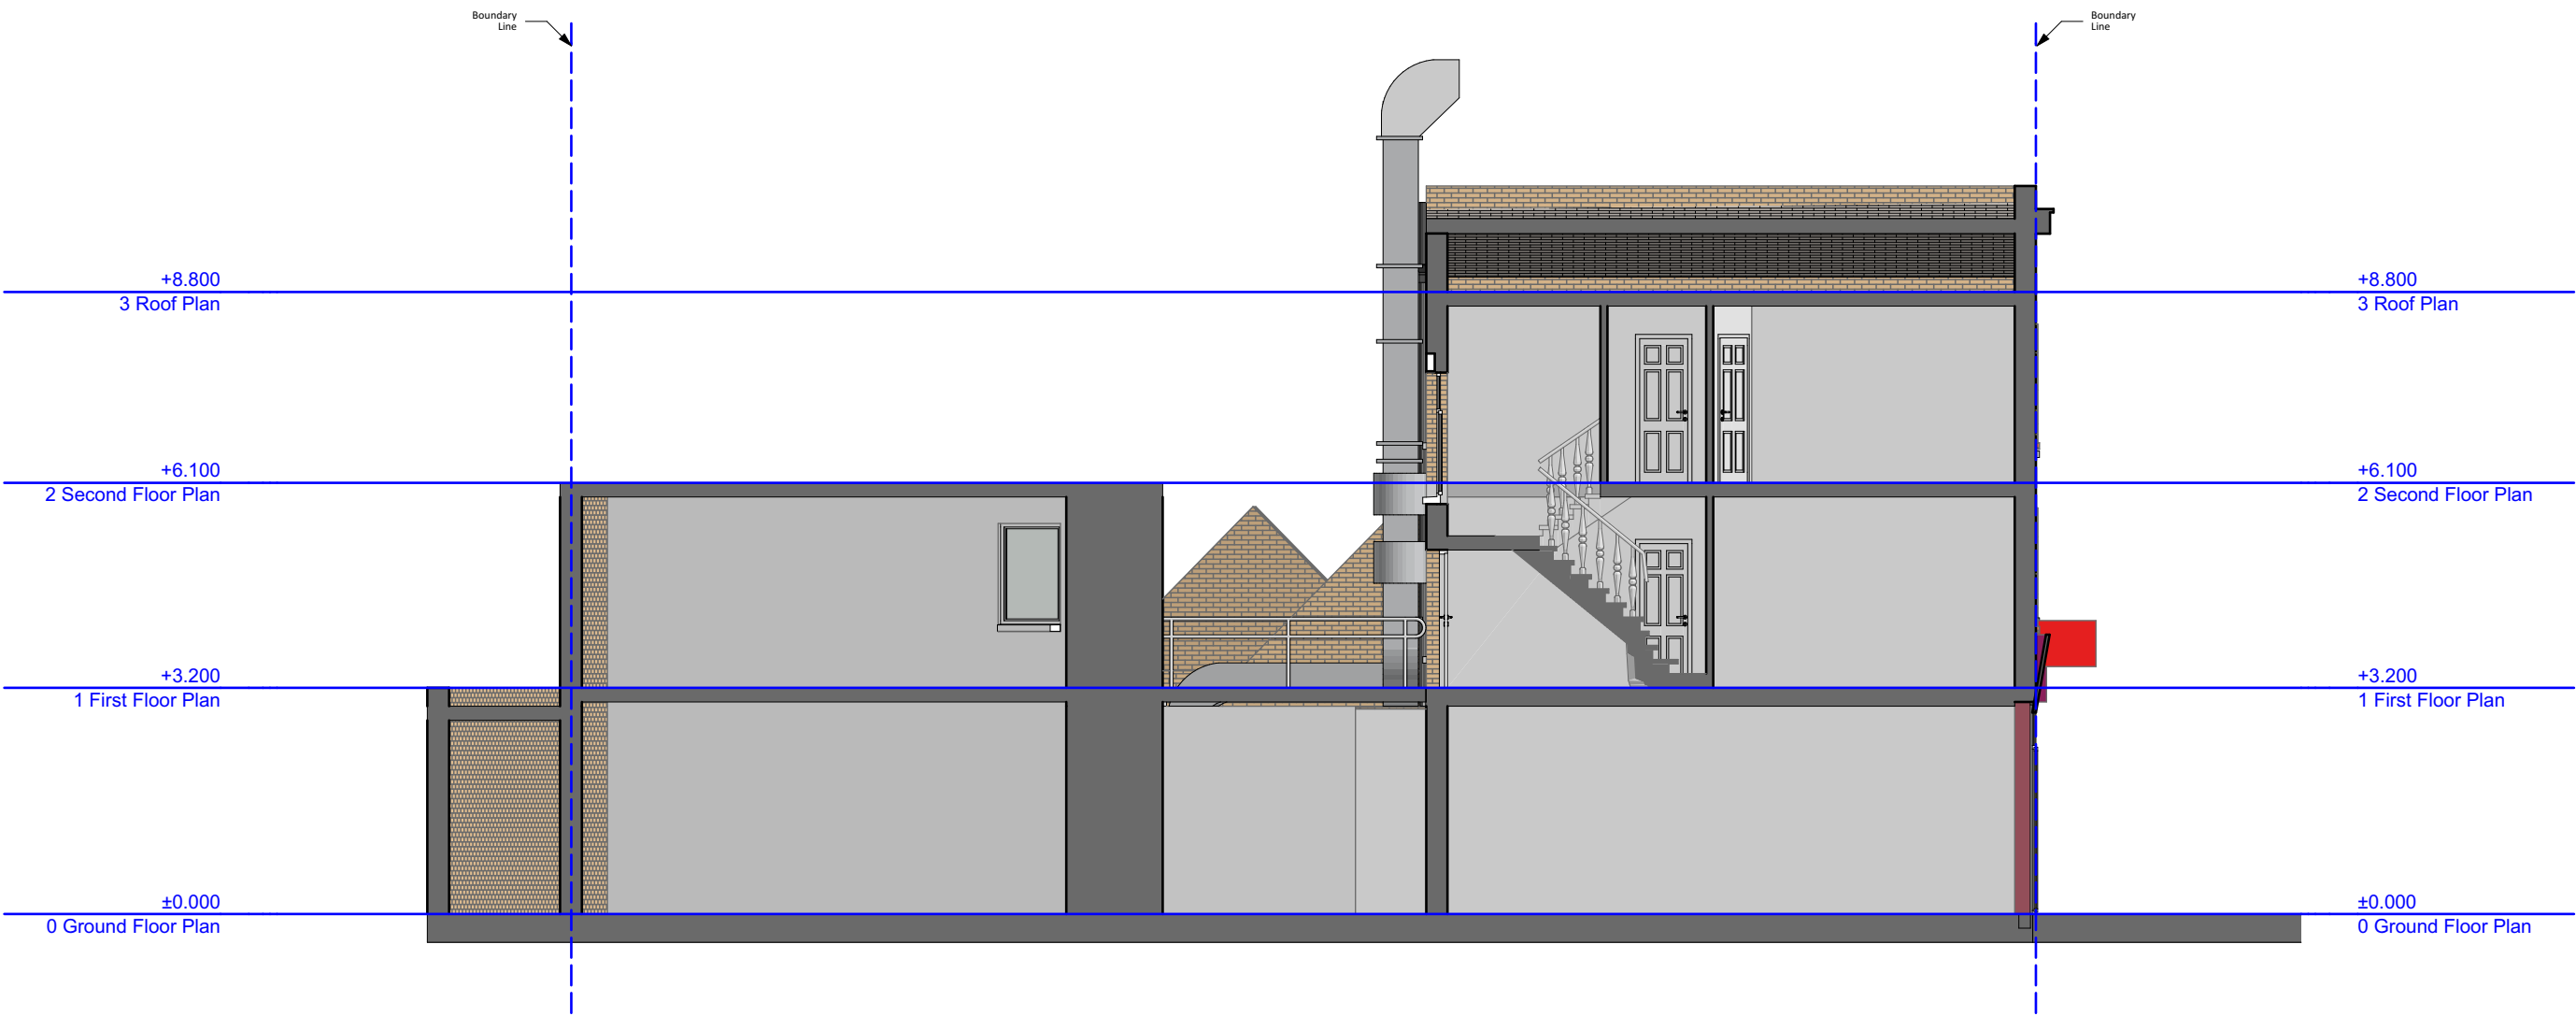

Zanoply

ZANOPLY
info@zanoply.co.uk
www.zanoply.co.uk

Site
98 Queen's Crescent
London, NW5 4DY


Project
Construction of a Mansard
Roof Extension to Increase
Floorspace of Existing 1 x 1
Bedroom Unit


**Drawing
Scale**
1:150 at A3

**Date
Prepared**
19.11.2018

Notes
1. This drawing has been prepared for planning purposes only.
2. All copyrights are reserved to Zanoply Ltd and consent should be sought for non-commercial use.
3. The contractor is responsible for checking all dimensions before commencing works.
4. Should not be scaled from this drawing.
5. Any discrepancy found should be brought to the attention of the designer.


Existing_Section_C

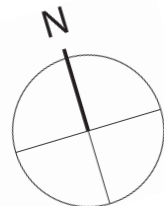


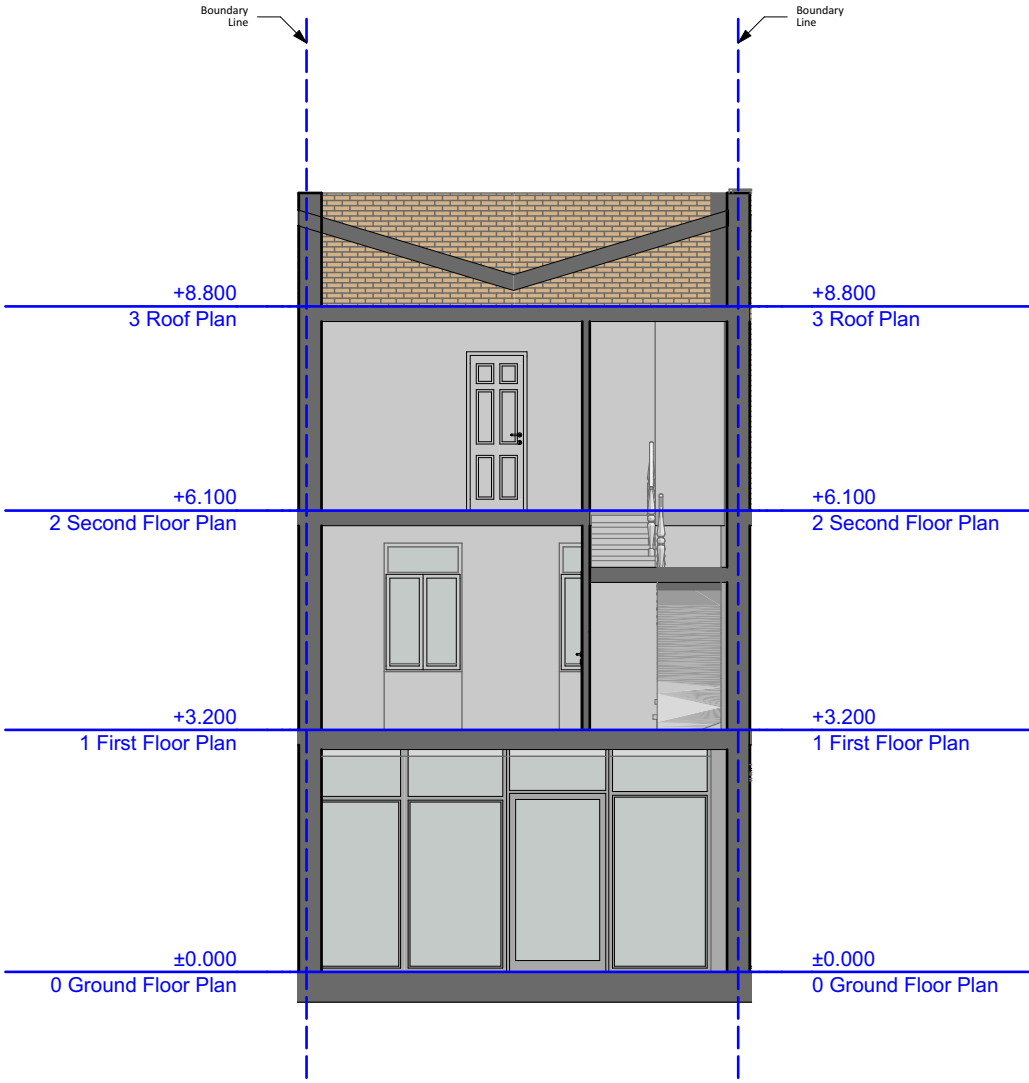

Zanoply	ZANOPLY	Site	Project	Drawing	Date	Notes 1. This drawing has been prepared for planning purposes only. 2. All copyrights are reserved to Zanoply ltd and consent should be sought for non-commercial use. 3. The contractor is responsible for checking all dimensions before commencing works. 4. Should not be scaled from this drawing. 5. Any discrepancy found should be brought to the attention of the designer.
	info@zanoply.co.uk www.zanoply.co.uk	98 Queen's Crescent London, NW5 4DY	Construction of a Mansard Roof Extension to Increase Floorspace of Existing 1 x 1 Bedroom Unit	Scale 1:150 at A3	Prepared 19.11.2018	

Existing_Section_D

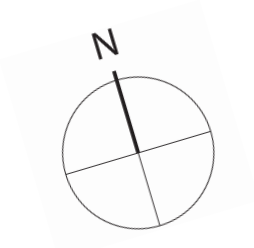

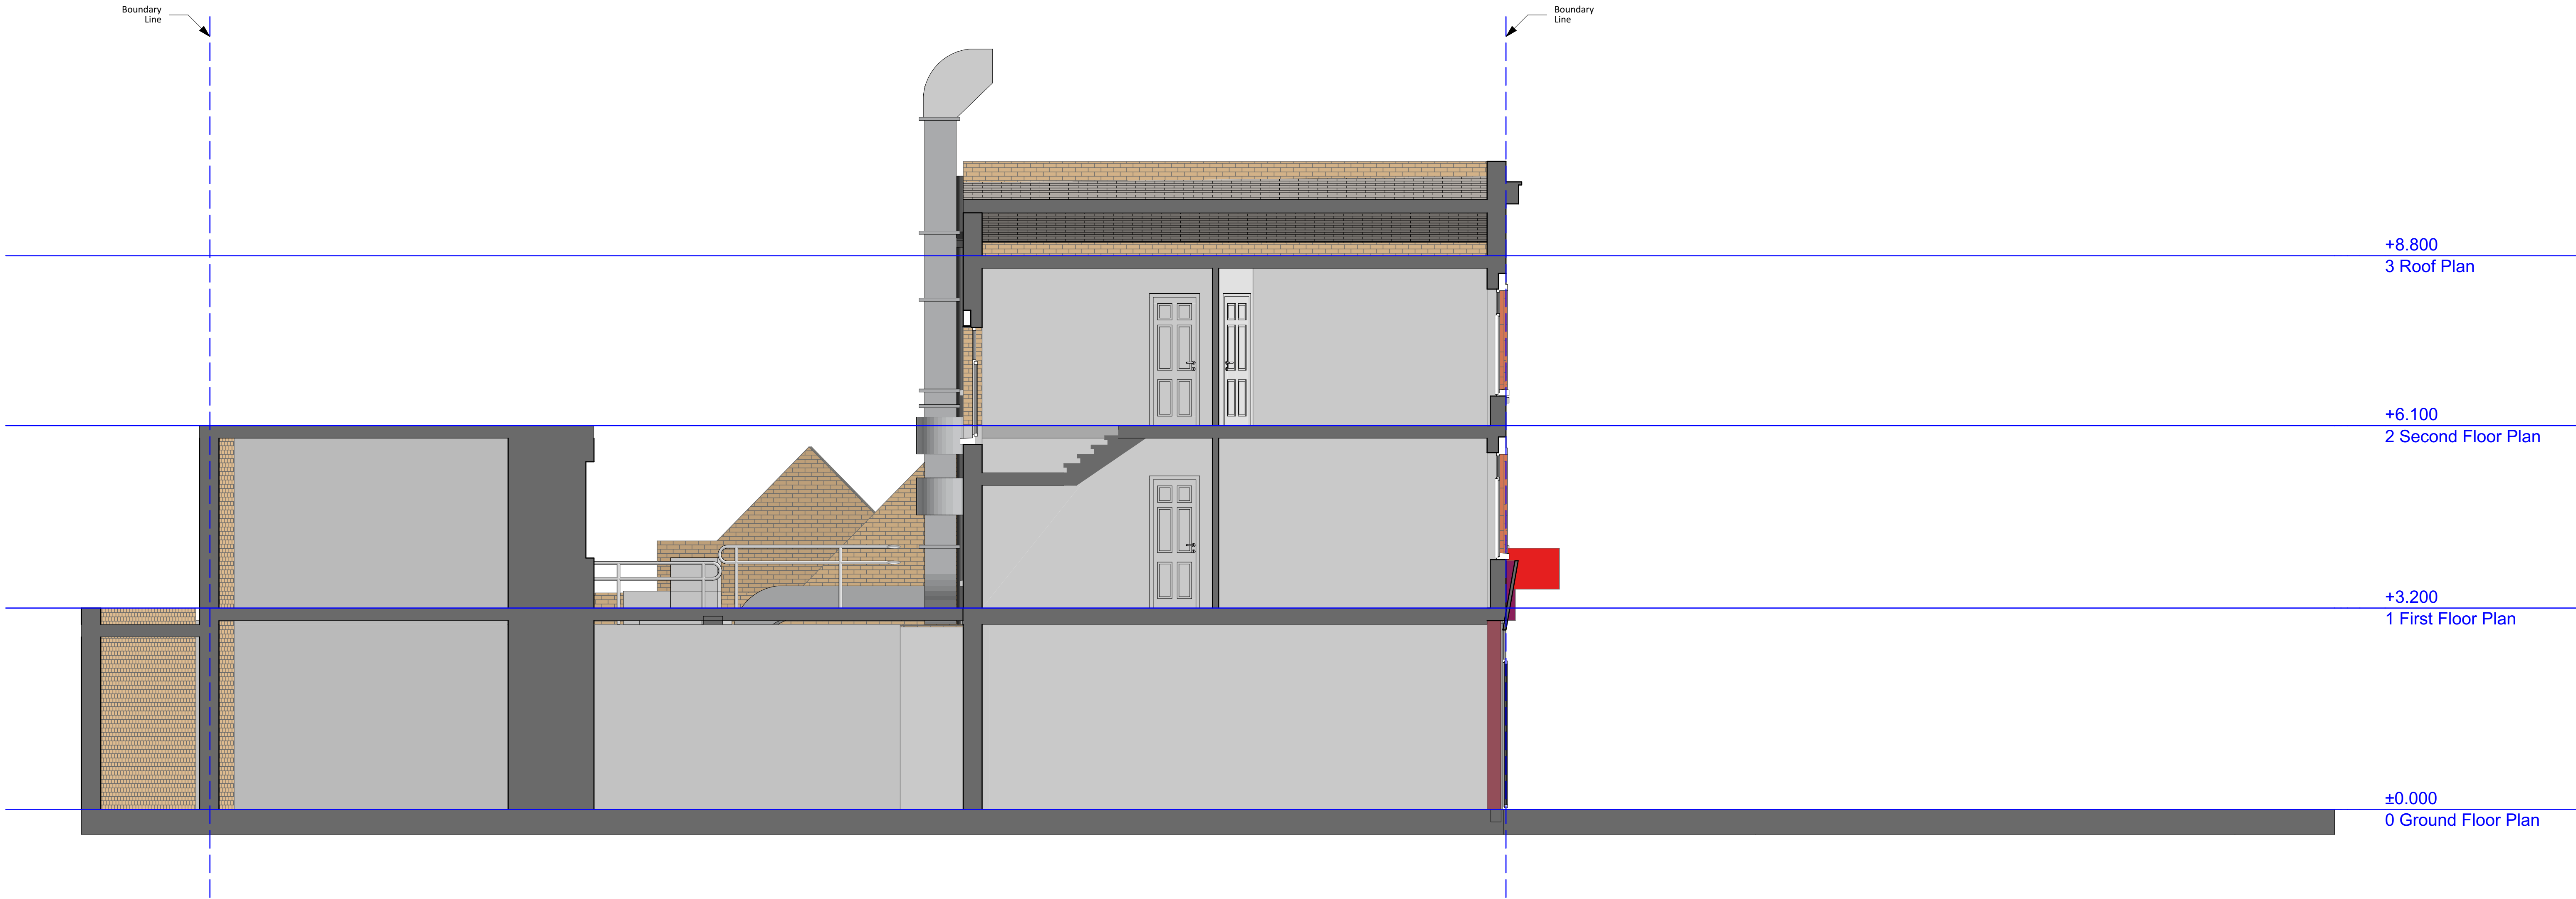

Zanoply	ZANOPLY info@zanoply.co.uk www.zanoply.co.uk	Site 98 Queen's Crescent London, NW5 4DY	Project Construction of a Mansard Roof Extension to Increase Floorpace of Existing 1 x 1 Bedroom Unit	Drawing Scale 1:50 at A1	Date Prepared 19.11.2018	Notes 3. The contractor is responsible for checking all dimensions before commencing works. 4. Should not be relied upon for construction. 5. Any discrepancies found should be brought to the attention of the designer. 6. This drawing has been prepared for planning purposes only. 7. All copyrights are reserved to Zanoply Ltd and consent should be sought for non-commercial use.

