

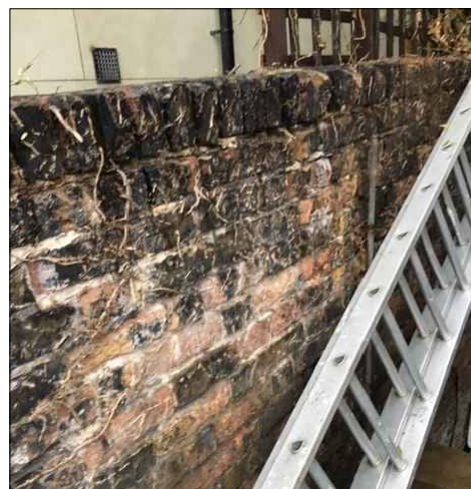
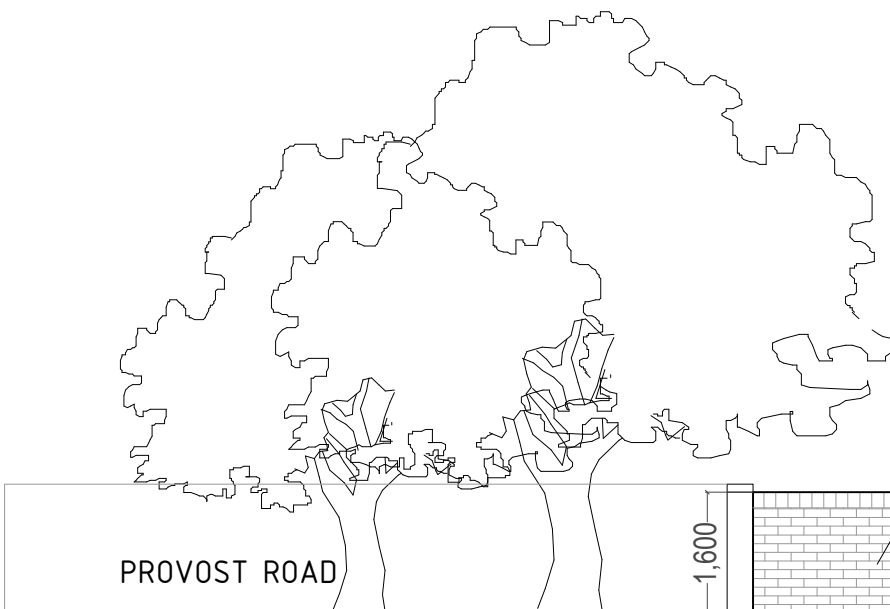


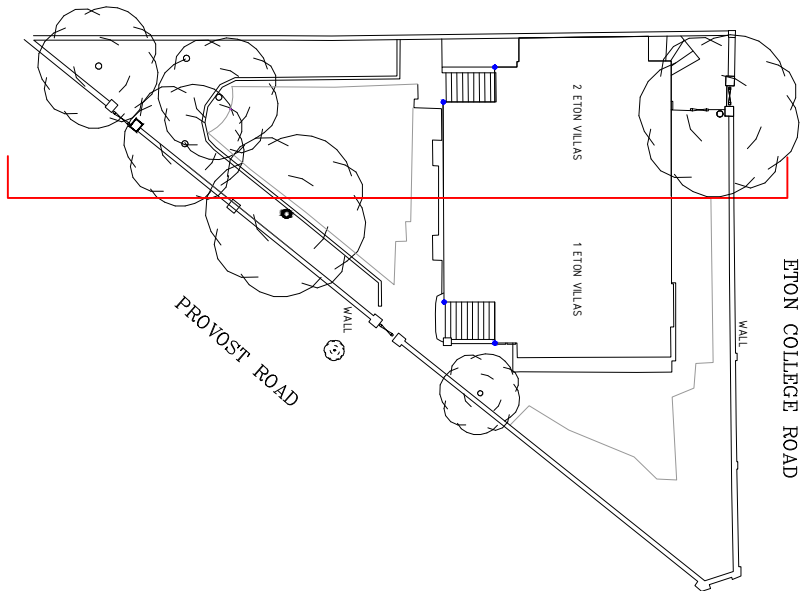

BOUNDARY WALL TO  
MATCH EXISTING

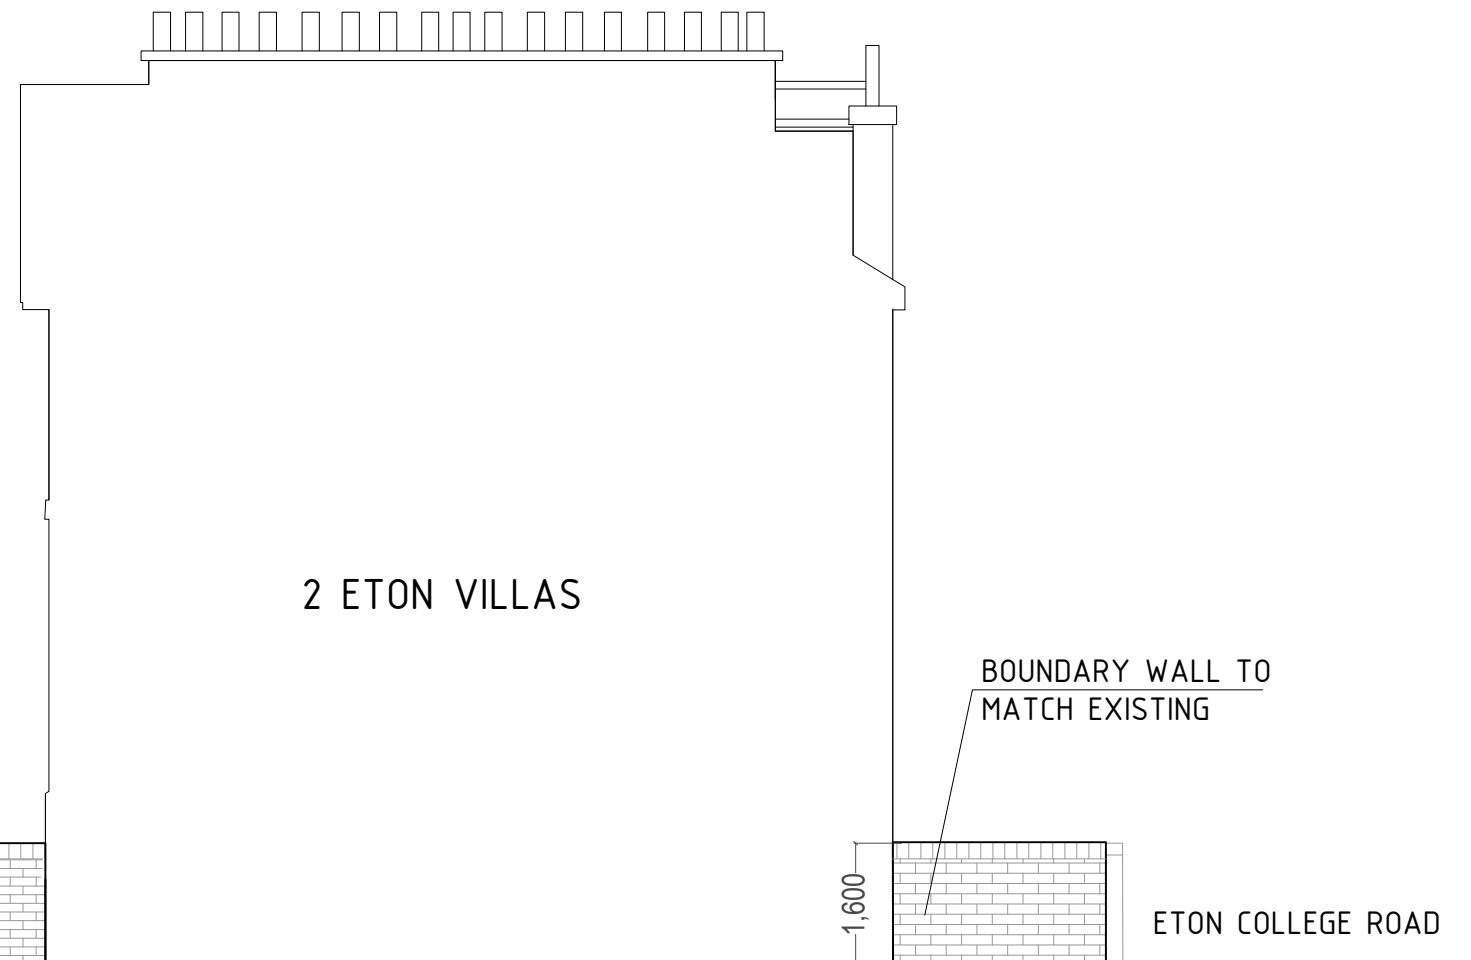


BOUNDARY WALL TO  
MATCH EXISTING

## PROPOSED BOUNDARY WALL ELEVATION

0.50m 0.00m 1.0m 2.0m 3.0m 4.0m 5.0m

SCALE 1:100

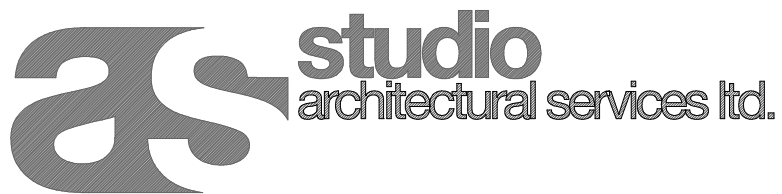

2 magdalen mews  
back of 164 finchley road  
london  
NW3 5HB

tel: +44 (0)207 794 1625 fax: +44 (0) 207 794 0296  
info@as-studio.co.uk

PROJECT ADDRESS:  
1-2 ETON VILLAS,  
BELSIZE PARK, LONDON, NW3

PROPOSED BOUNDARY WALL ELEVATION

DRAWING NO: 116

PROJECT STAGE: PLANNING

DRAWN: CT

SCALE: 1:100

SIZE: A3

REVISION:

DATE: JAN.2019