



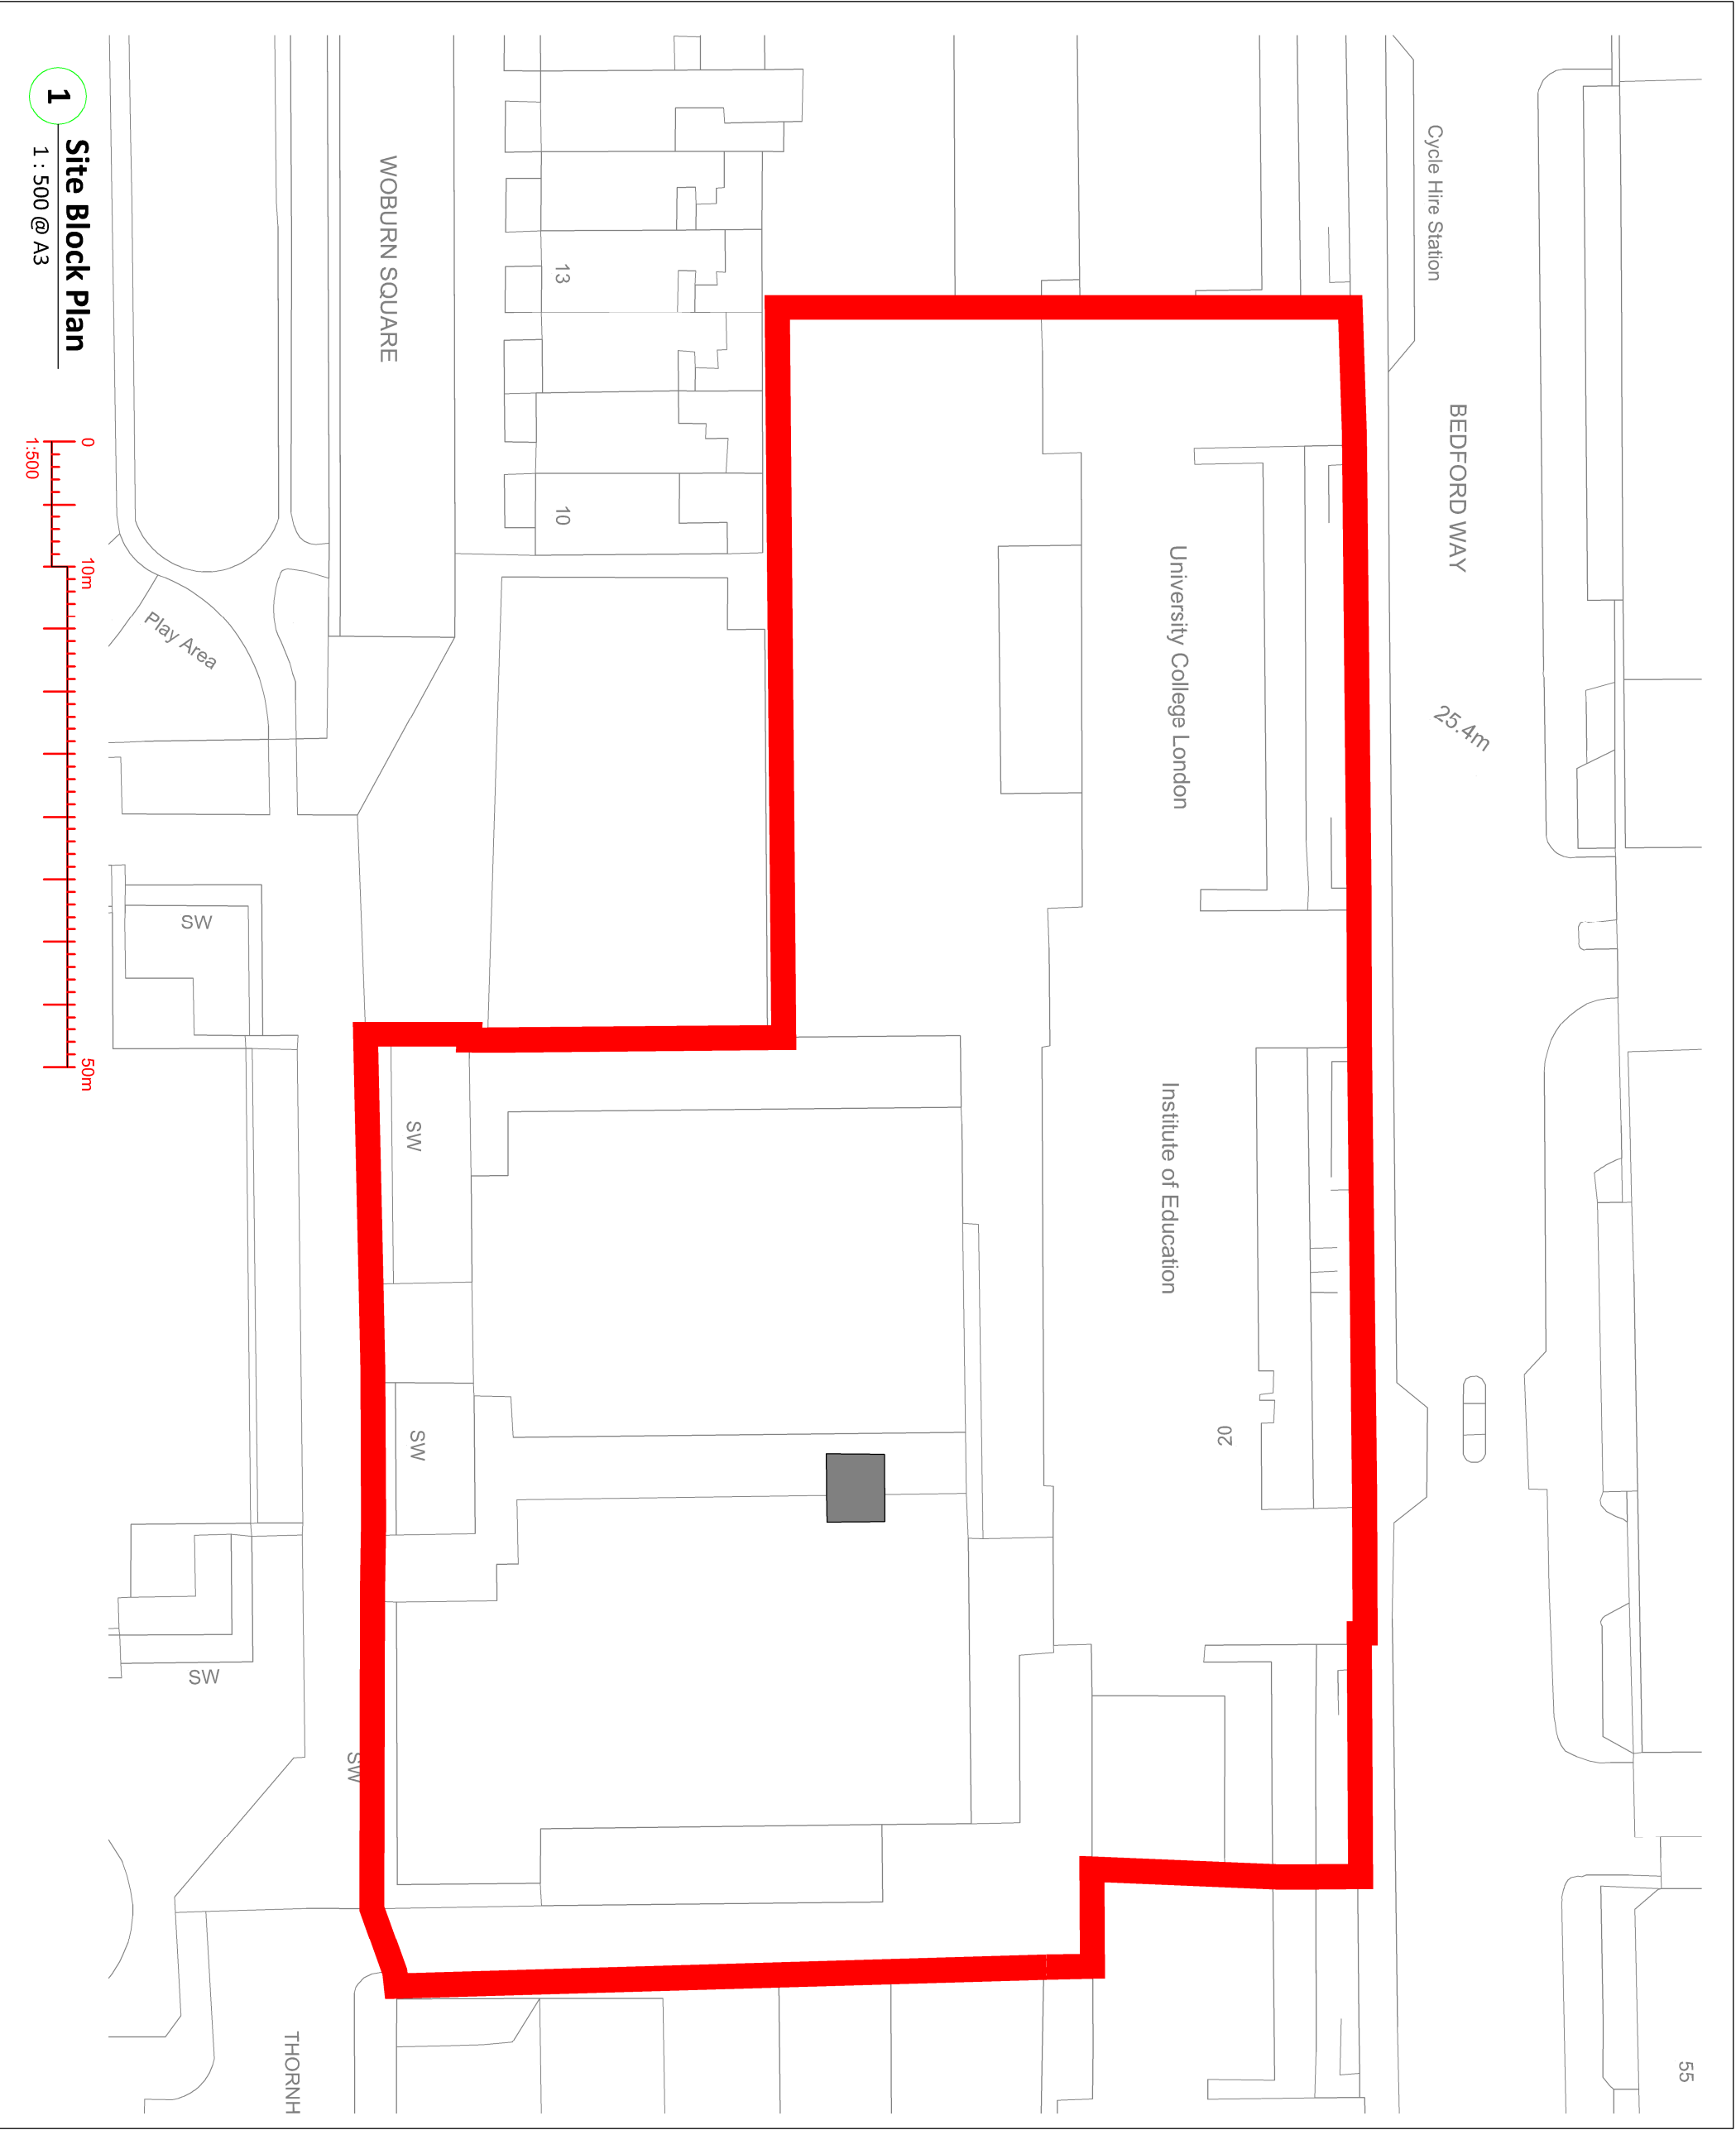

KEY

- Site boundary
- Area of works on Level 1

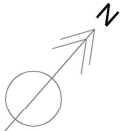

Rev	Description	Date
0	For Information	31.10.18

Client: University College London

Project Location: Institute of Education
20 Bedford Way
London WC1H 0AL

Project Status: Statutory Approval

Project Name: IOE Greenroom Washroom Refurbishment

Scale: As shown Sheet Size: 297 mm x 420 mm @ A3

Sheet Name: Site Block Plan

LA692 002

