



KEY

Existing structures

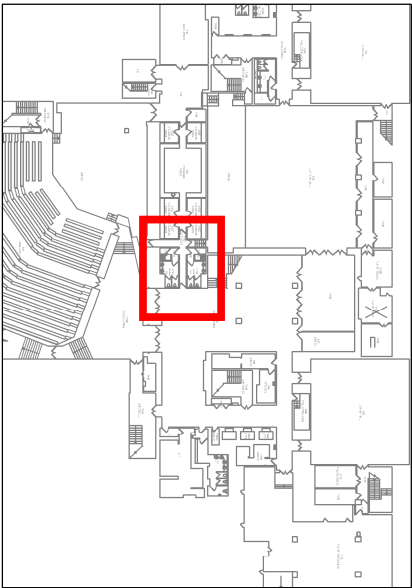


1 Site Location Plan

1 : 1000 @ A3

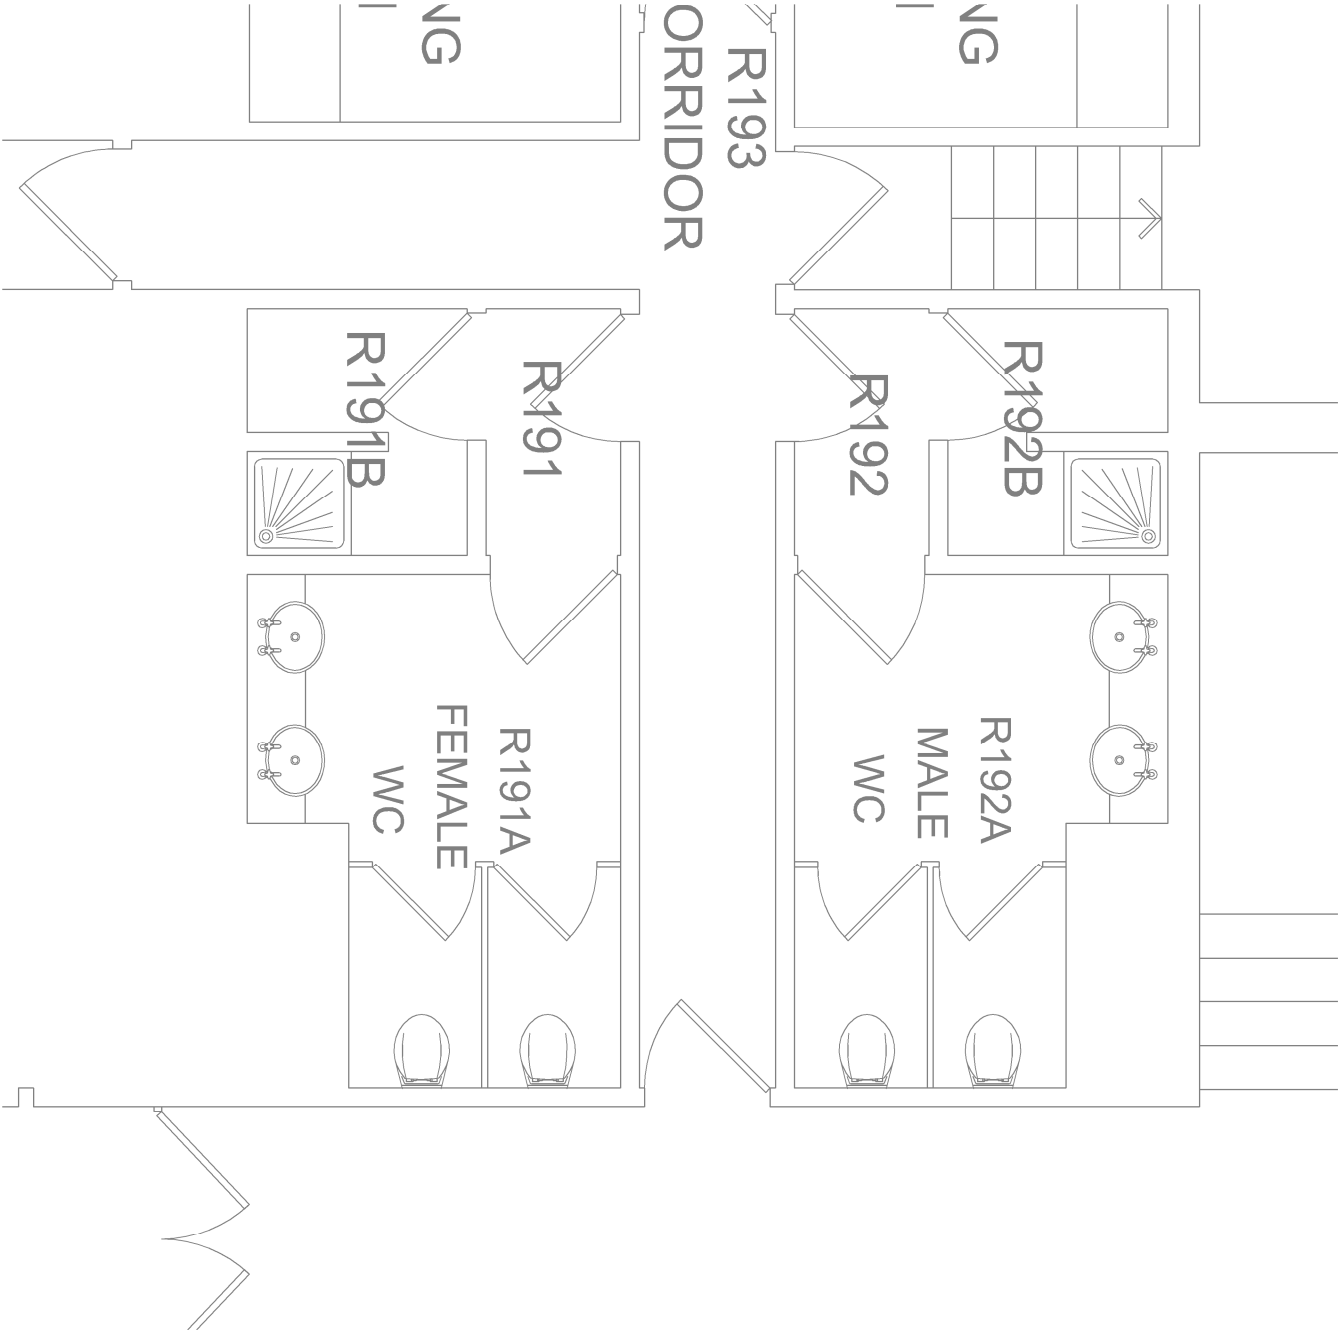

2 Existing Plan

1 : 50 @ A3

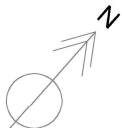

Rev	Description	Date
0	For Information	22.01.2019

Client: University College London

Project Location: Institute of Education
20 Bedford Way
London WC1H 0AL


Project Status: Statutory Approval

Project Name: IOE Greenroom Washroom Refurbishment

Scale: As Shown Sheet Size: 297 mm x 420 mm @ A3

Sheet Name: Existing Plan

LA692 | 101A

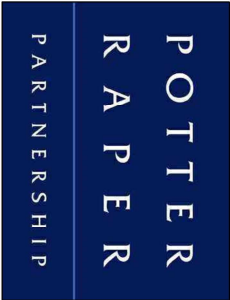

101 St Martin's Lane,
London,
WC2N 4AZ
Tel: 020 7436 5005