


1  
Site Location Plan  
1 : 1000 @ A3

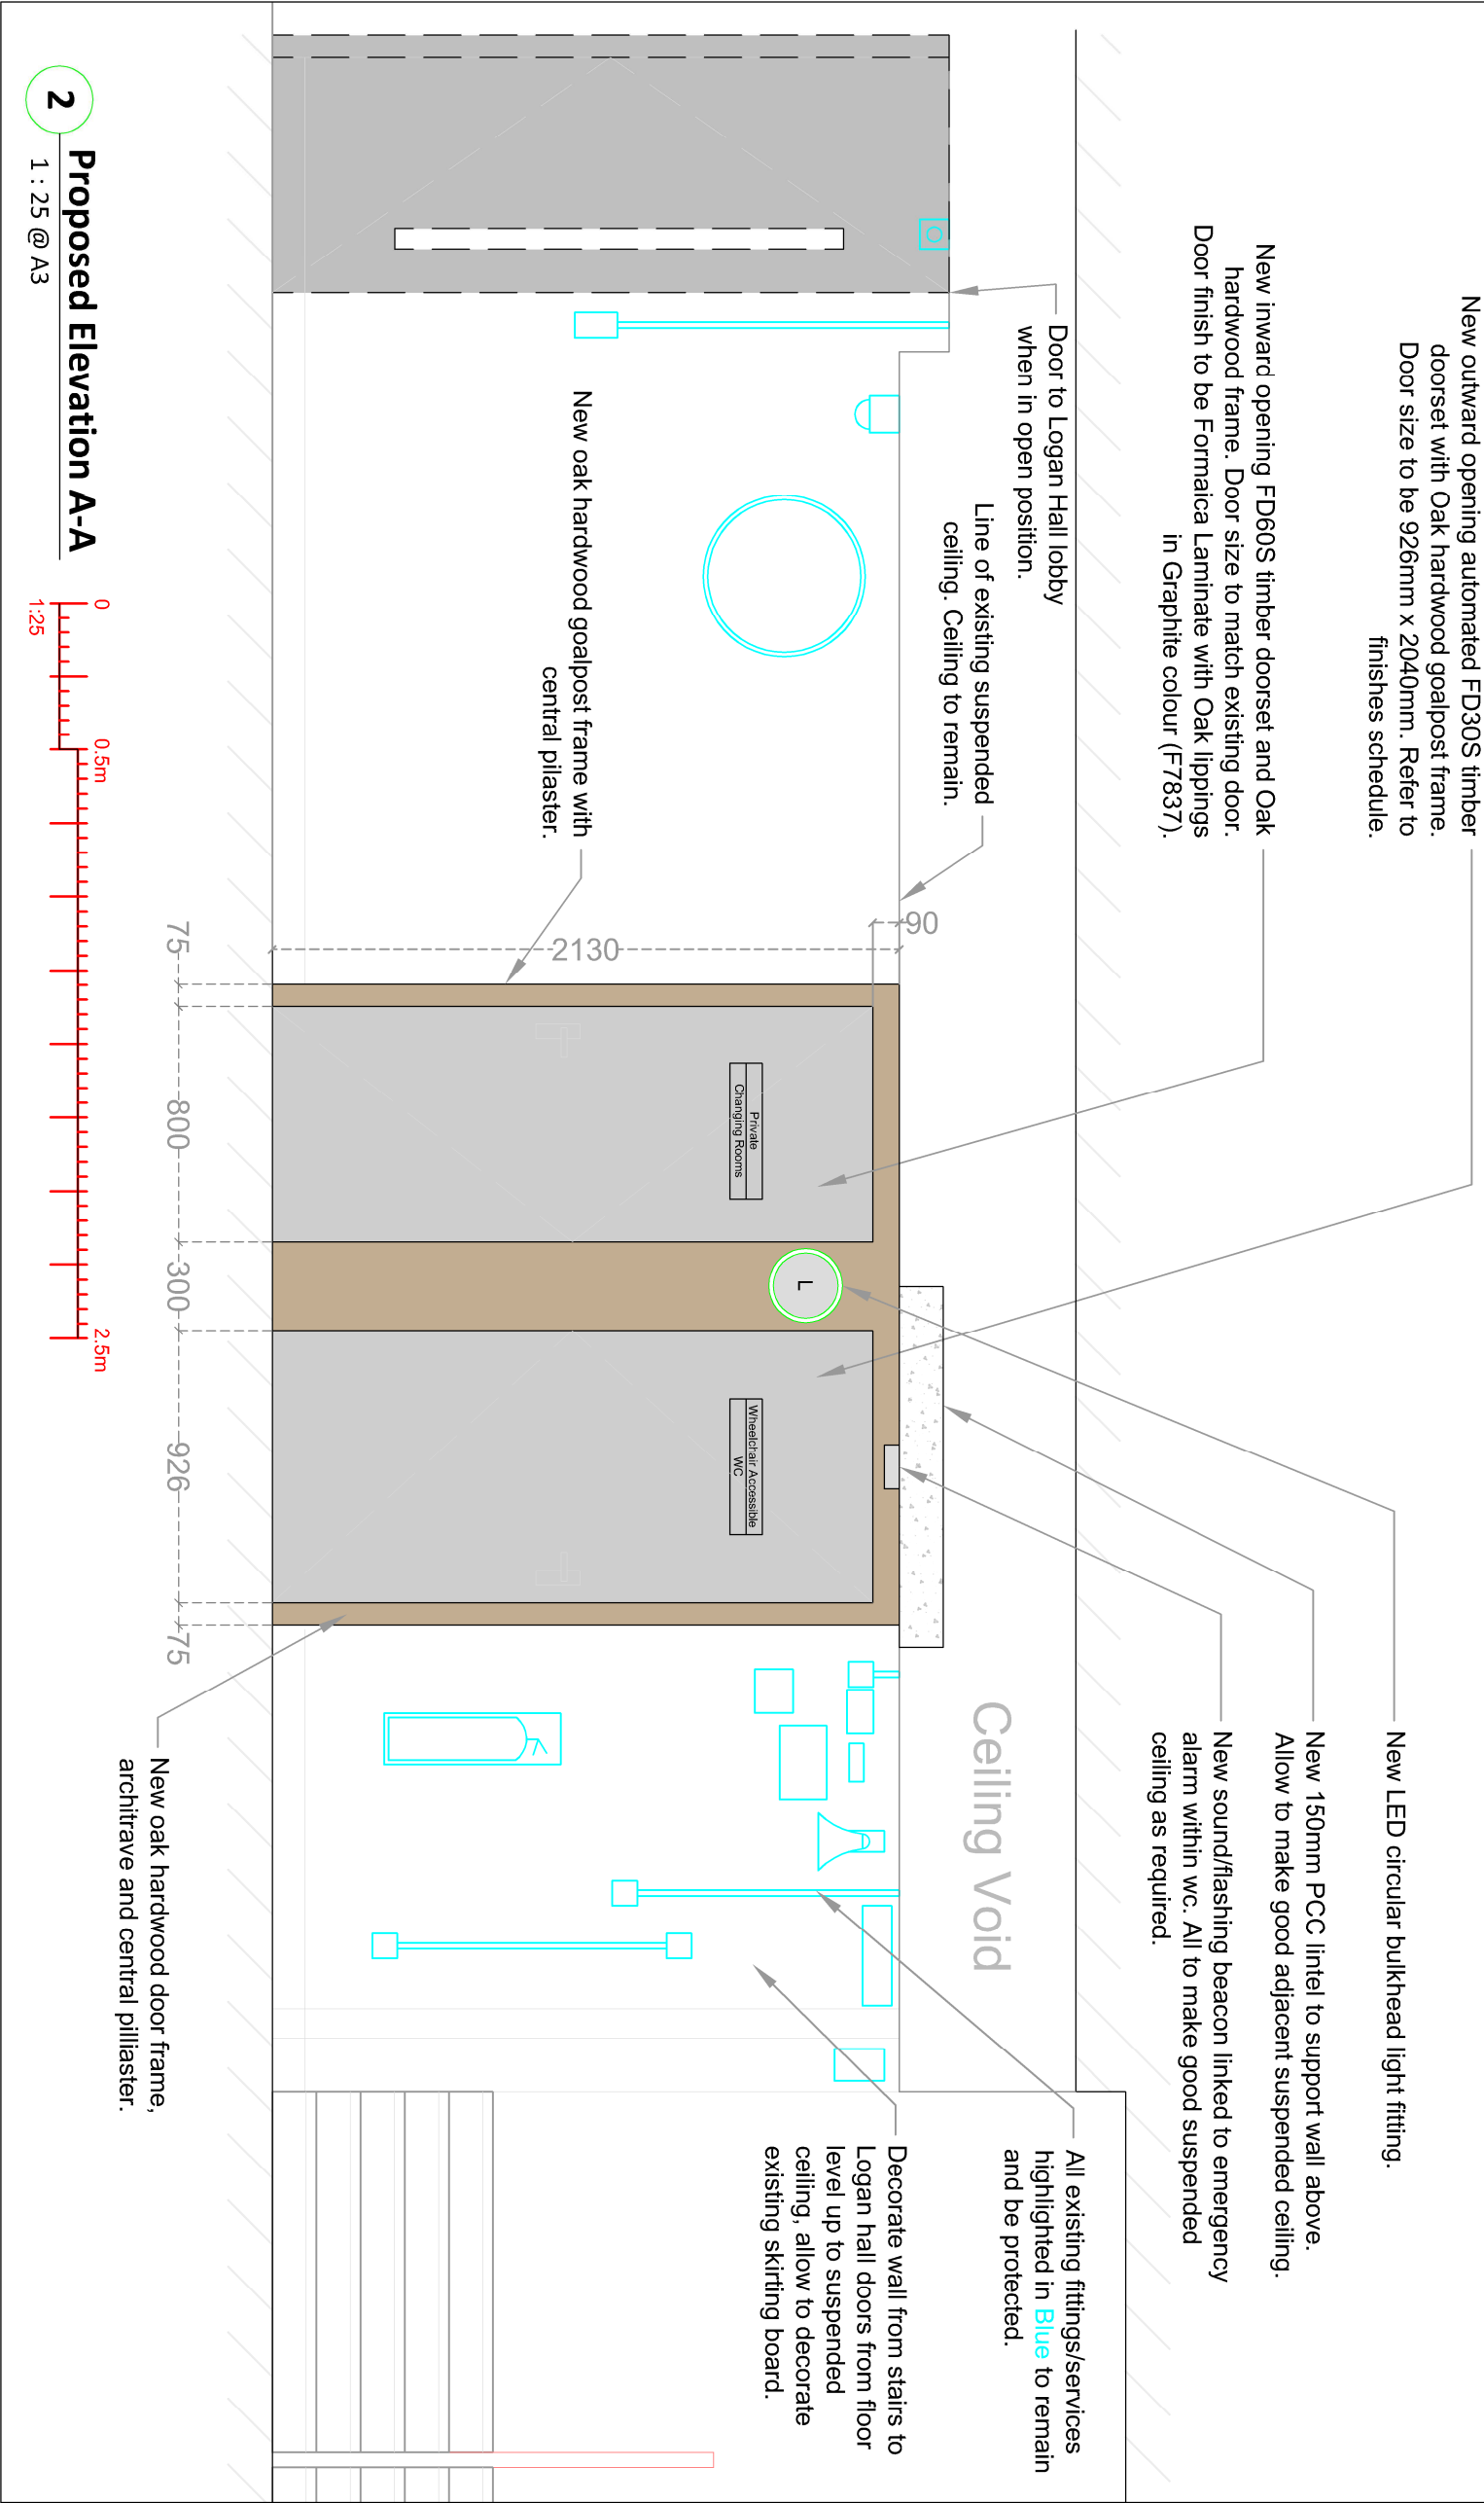

Rev	Description	Date
For Information	16.01.2019	
Client: University College London		
Project Location: Institute of Education 20 Bedford Way London WC1H 0AL		
Project Status: Statutory Approval		
Project Name: IOE Greenroom Washroom Refurbishment		
Scale: As Shown		
Sheet Name: Proposed Elevation AA		
R190 Lobby		
LA692		
105		
POTTER R A P E R PARTNERSHIP		
101 St Martin's Lane, London, WC2N 4AZ Tel: 020 7436 5005		