


1 Site Location Plan


1 : 1000 @ A3

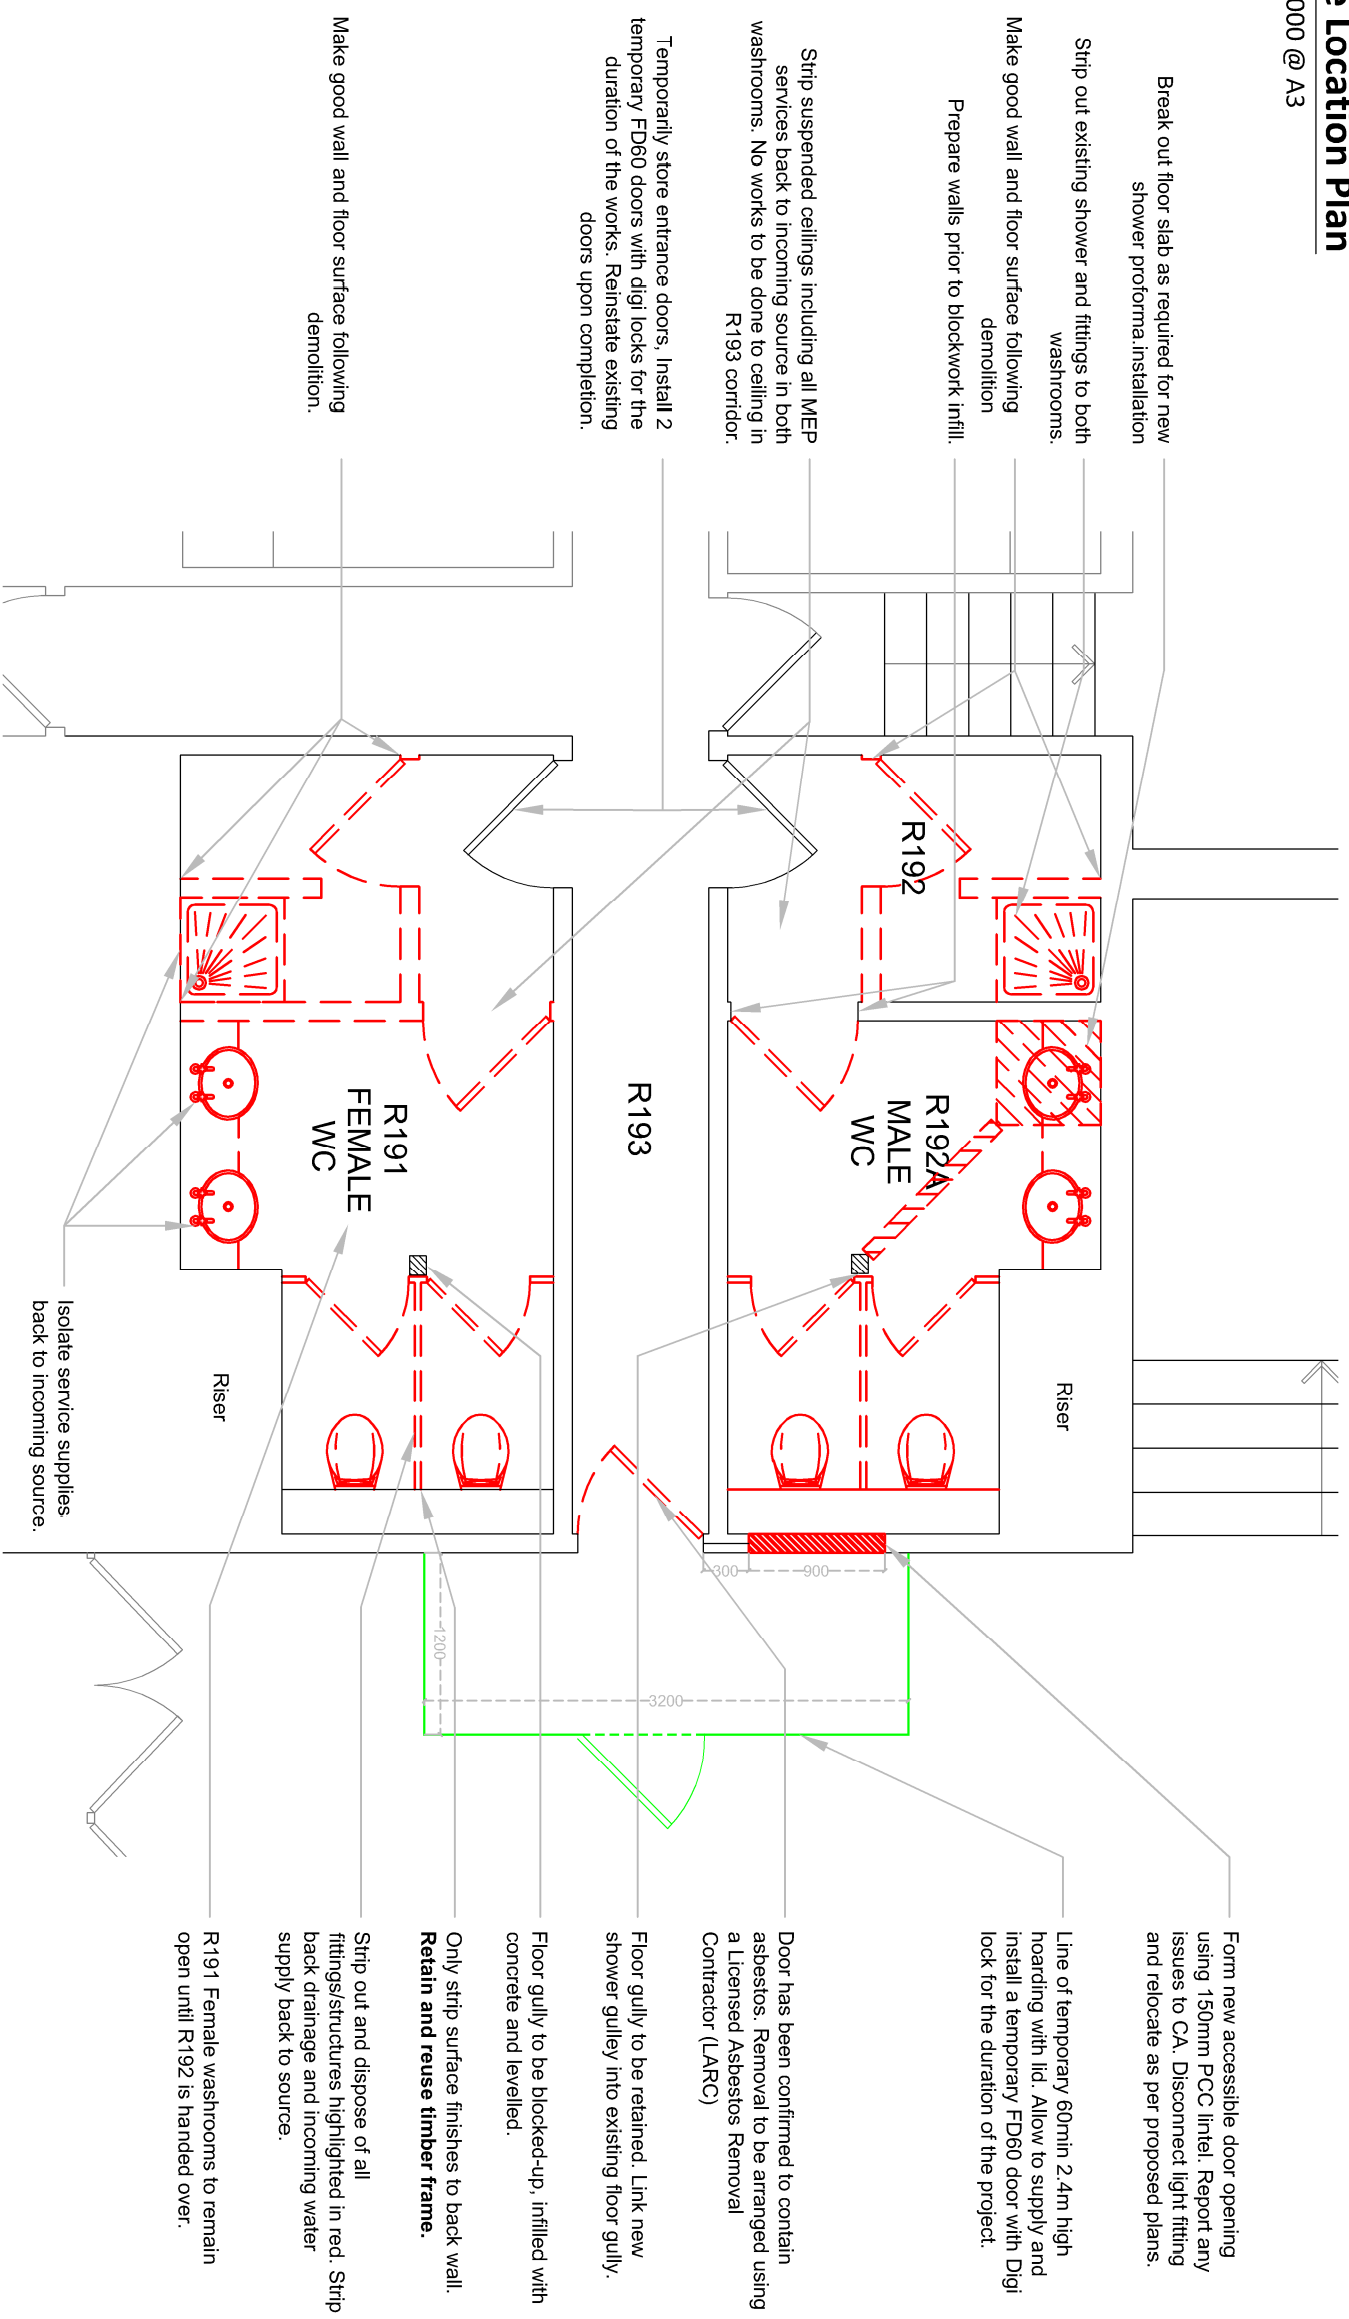

2 Demolition Plan

1 : 50 @ A3

- KEY**
- - - - - To be demolished or removed.
 - Existing structures to remain.
 - Temporary 1hr Fire Hoarding

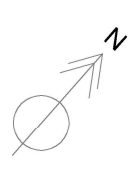

Rev Description	Date
0 For Information	22.01.2019

Client: University College London


Project Location: Institute of Education
20 Bedford Way
London WC1H 0AL

Project Status: Statutory Approval

Project Name: IOE Greenroom Washroom Refurbishment
Scale: As Shown Sheet Size: 297 mm x 420 mm @ A3

Sheet Name: Demolition Plan

LA692 | 101B

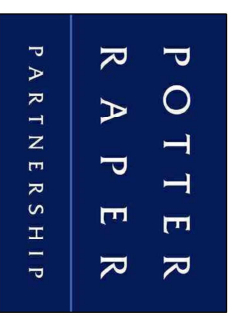

101 St Martin's Lane,
London,
WC2N 4AZ
Tel: 020 7436 5005