


1 Site Location Plan
1 : 1000 @ A3



2 Existing Elevation A-A - Main Lobby
1 : 25 @ A3

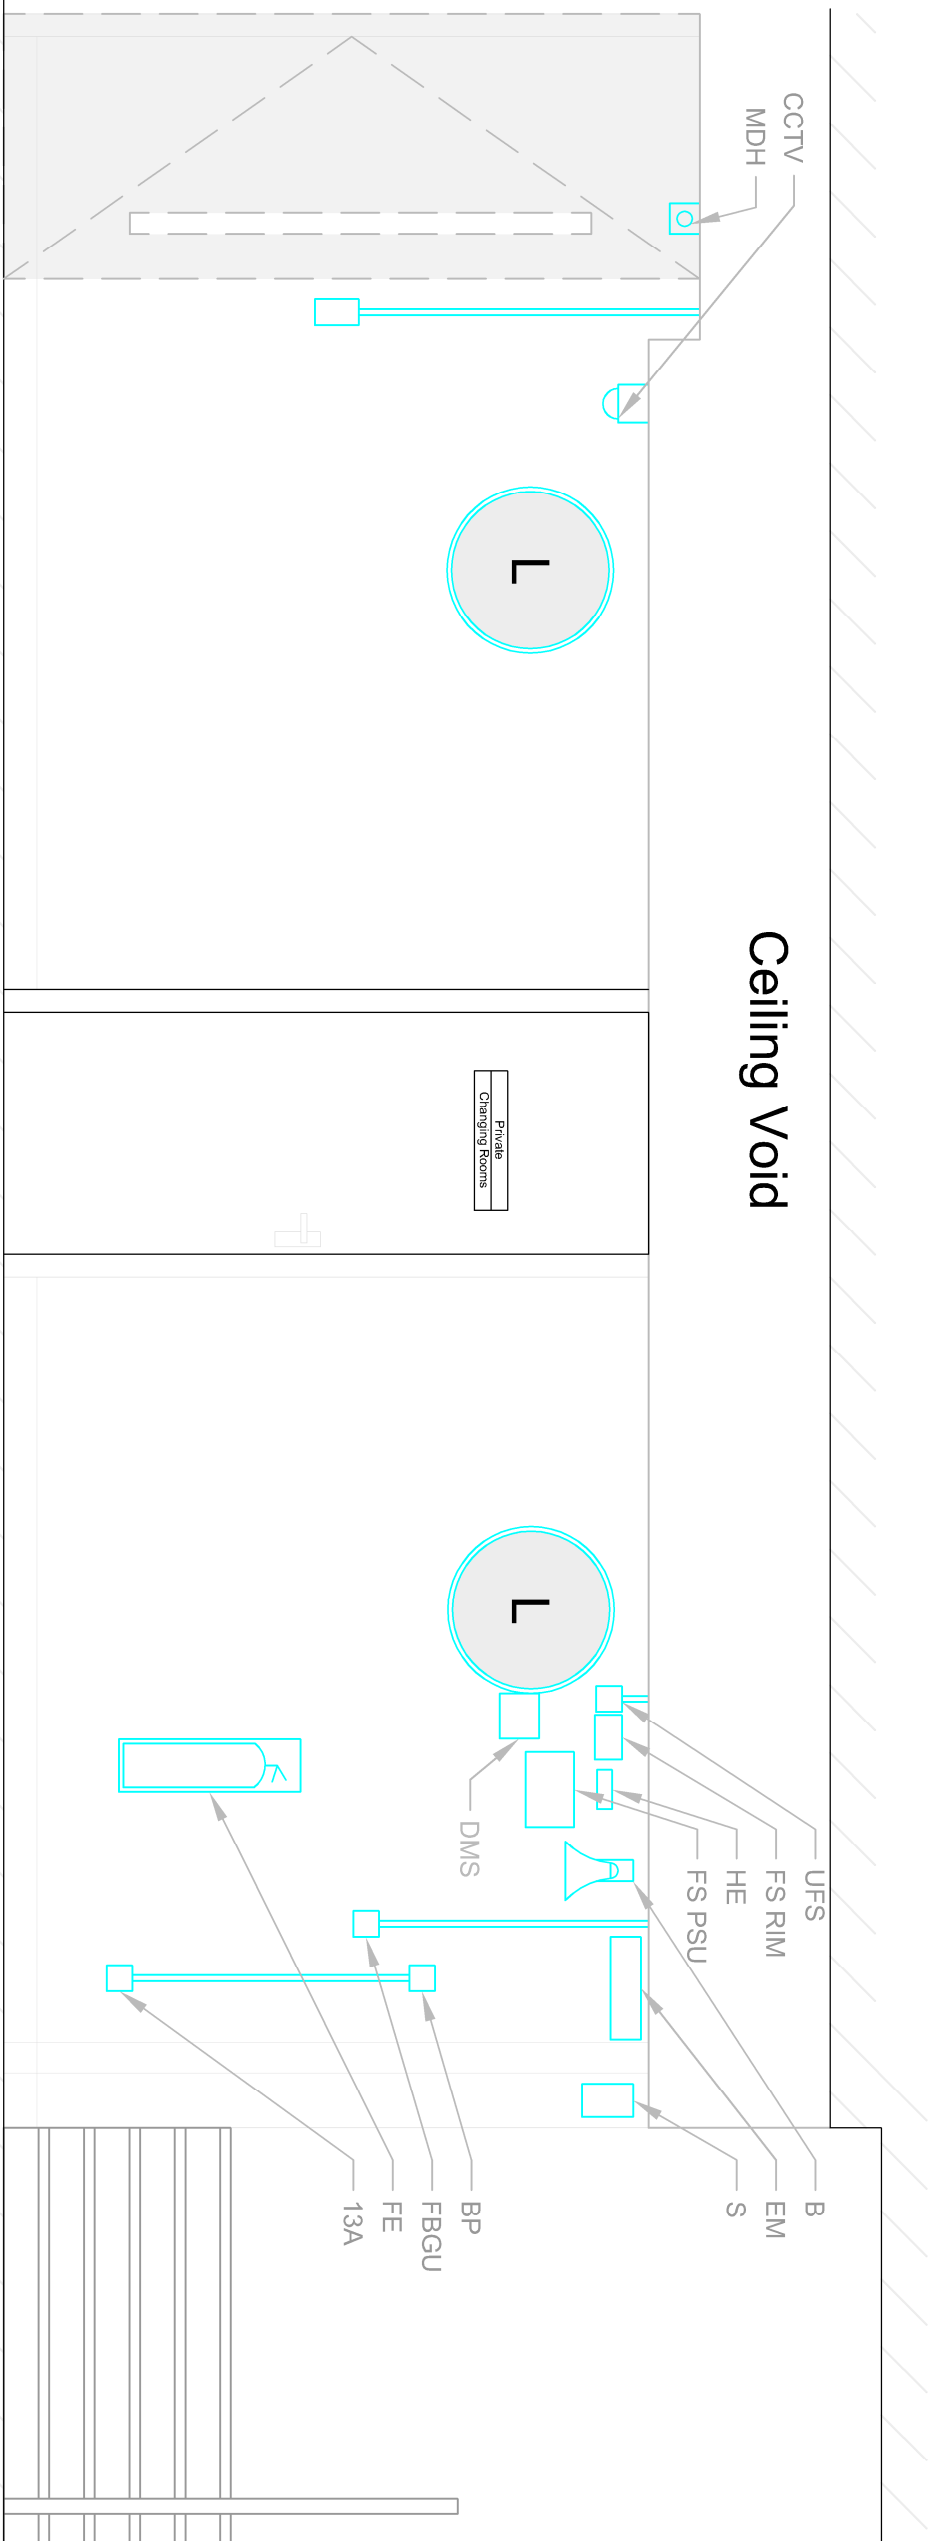

KEY

- B Bell
- BP Blanking Plate
- DMS Deaf Message Service Unit
- EM Emergency Luminaire
- FBGU Fire Break Glass Unit
- FE Fire Extinguisher
- FS PSU Fire System Power Supply Unit
- FS RIM Fire System Relay Interface Module
- HE Hum Eliminator
- L Luminaire
- MDH Magnetic Door Holder
- S Speaker
- UFS Unswitched Fused Spur

Rev Description	Date
For Information	22.01.2019

Client: University College London

Project Location: Institute of Education
20 Bedford Way
London WC1H 0AL


Project Status: Statutory Approval

Project Name: IOE Greenroom Washroom Refurbishment

Scale: As Shown Sheet Size: 297 mm x 420 mm @ A3

Sheet Name: Existing Elevation AA - R190 Lobby

LA692 102A

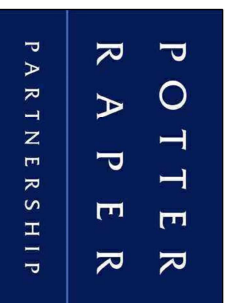

101 St Martin's Lane,
London,
WC2N 4AZ
Tel: 020 7436 5005