



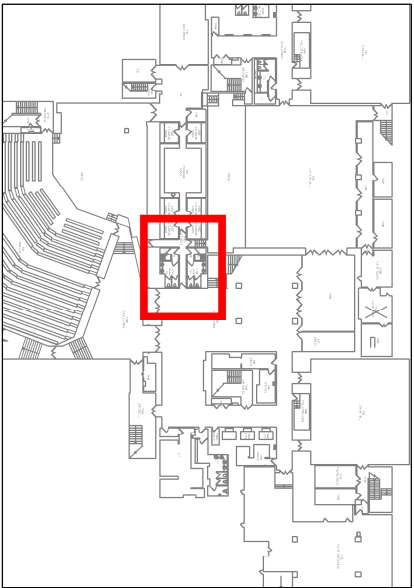


1
Site Location Plan
1 : 1000 @ A3

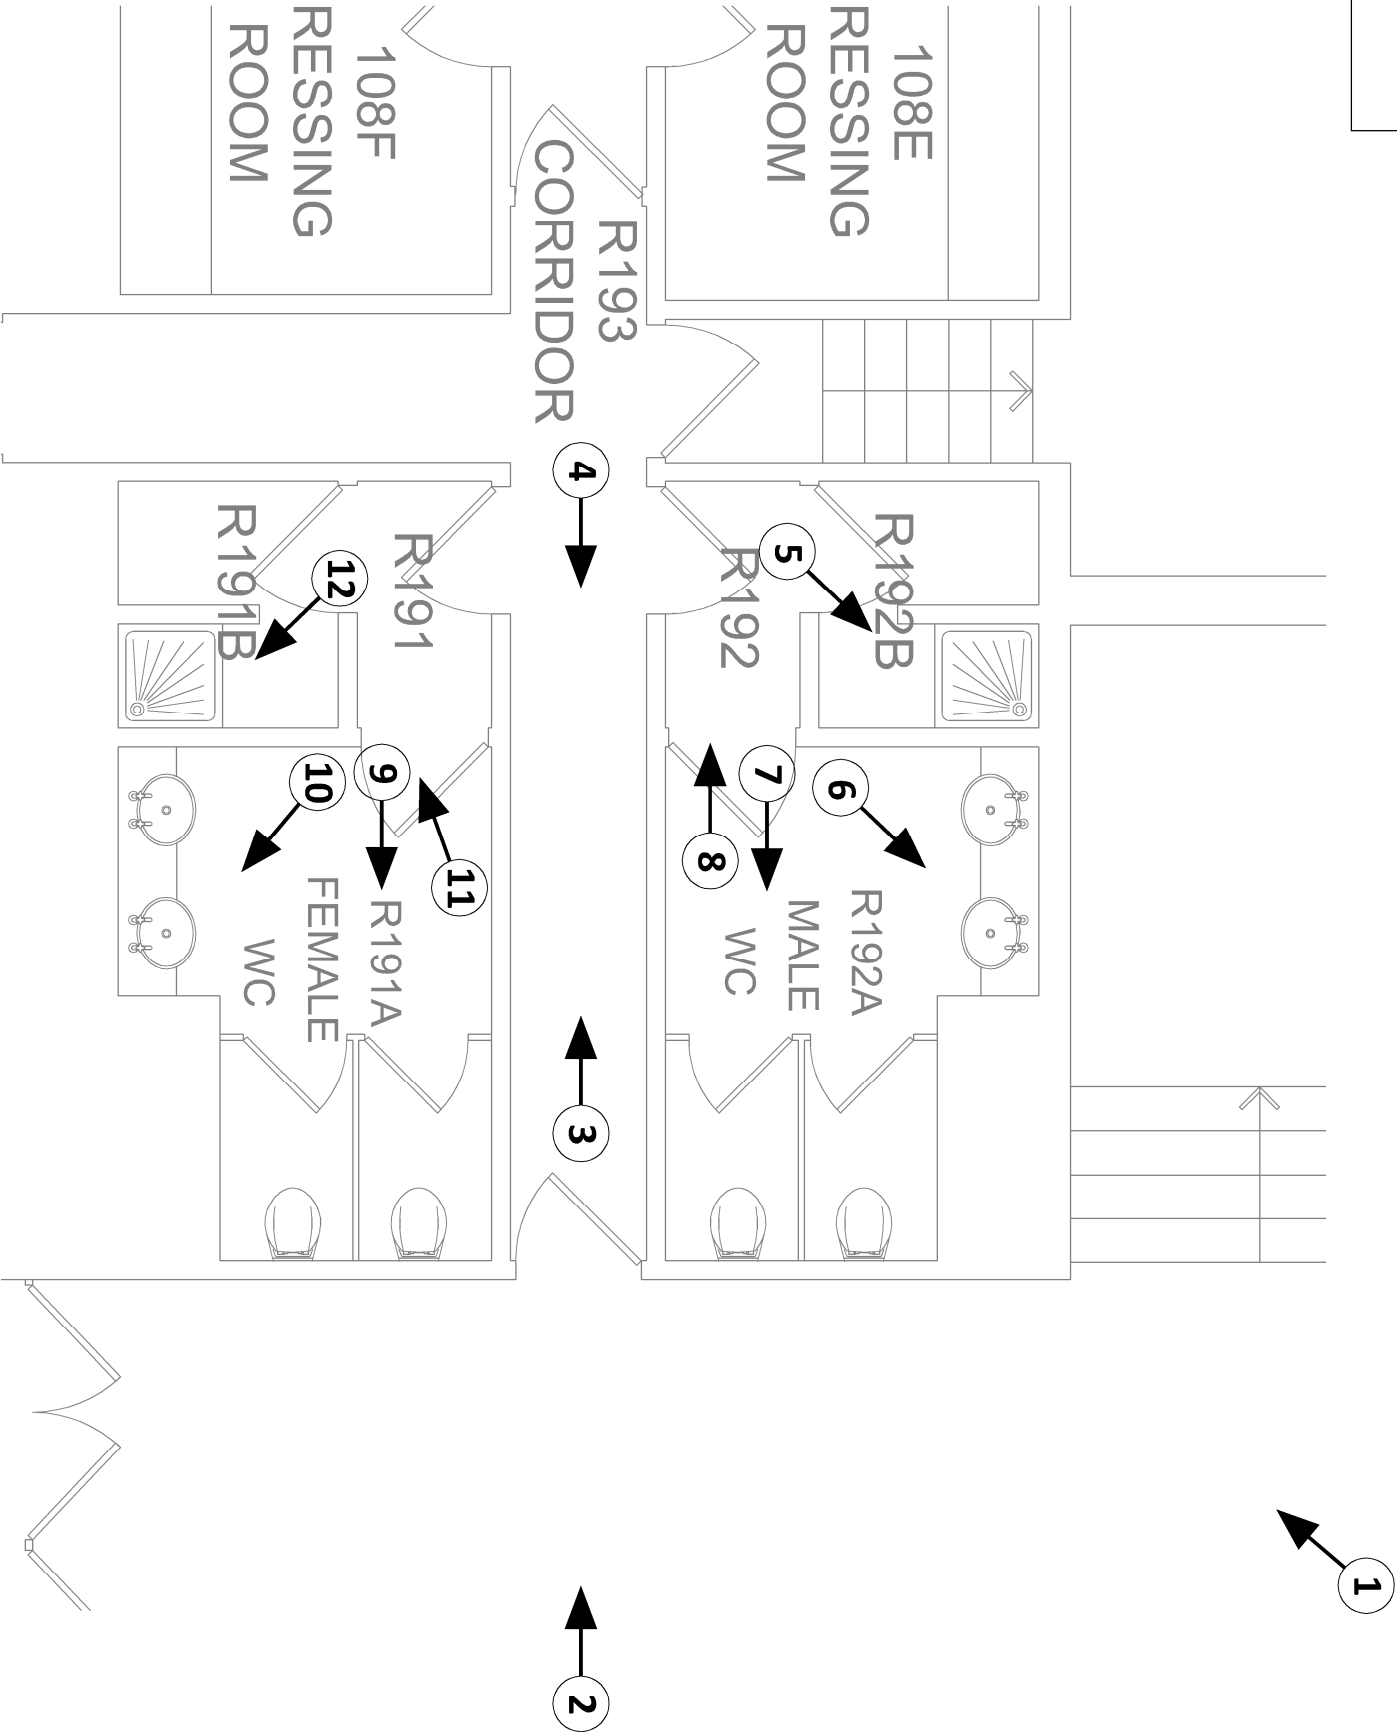

2
Photographic Schedule Photo Locations
1 : 50 @ A3



KEY
5
Photo Number and Direction

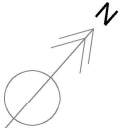

Rev	Description	Date
0	For Information	16.01.2019

Client: University College London

Project Location: Institute of Education
20 Bedford Way
London WC1H 0AL

Project Status: Statutory Approval

Project Name: IOE Greenroom Washroom Refurbishment
Scale: 1:50
Sheet Size: 297 mm x 420 mm @ A3

Sheet Name: Photographic Schedule Locations
Existing Plan

LA692 003