



**1** Site Location Plan  
1 : 1250 @ A3

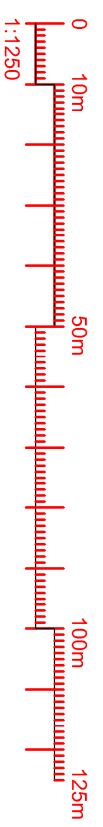

**KEY**

- Site boundary
- Boundary of other UCL owned buildings
- Area of works on Level 1

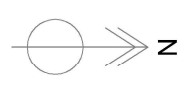

Rev Description	Date
0 For Information	16.01.2019

Client: University College London

Project Location: Institute of Education  
20 Bedford Way  
London WC1H 0AL


Project Status: Statutory Approval

Project Name: IOE Greenroom Washroom Refurbishment

Scale: 1:1250 Sheet Size: 297 mm x 420 mm @ A3

Sheet Name: Site Location Plan

**LA692 001**

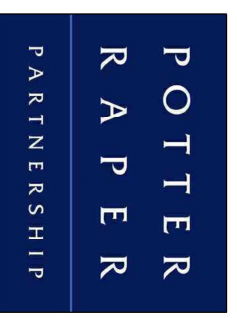

101 St Martin's Lane,  
London,  
WC2N 4AZ  
Tel: 020 7436 5005