



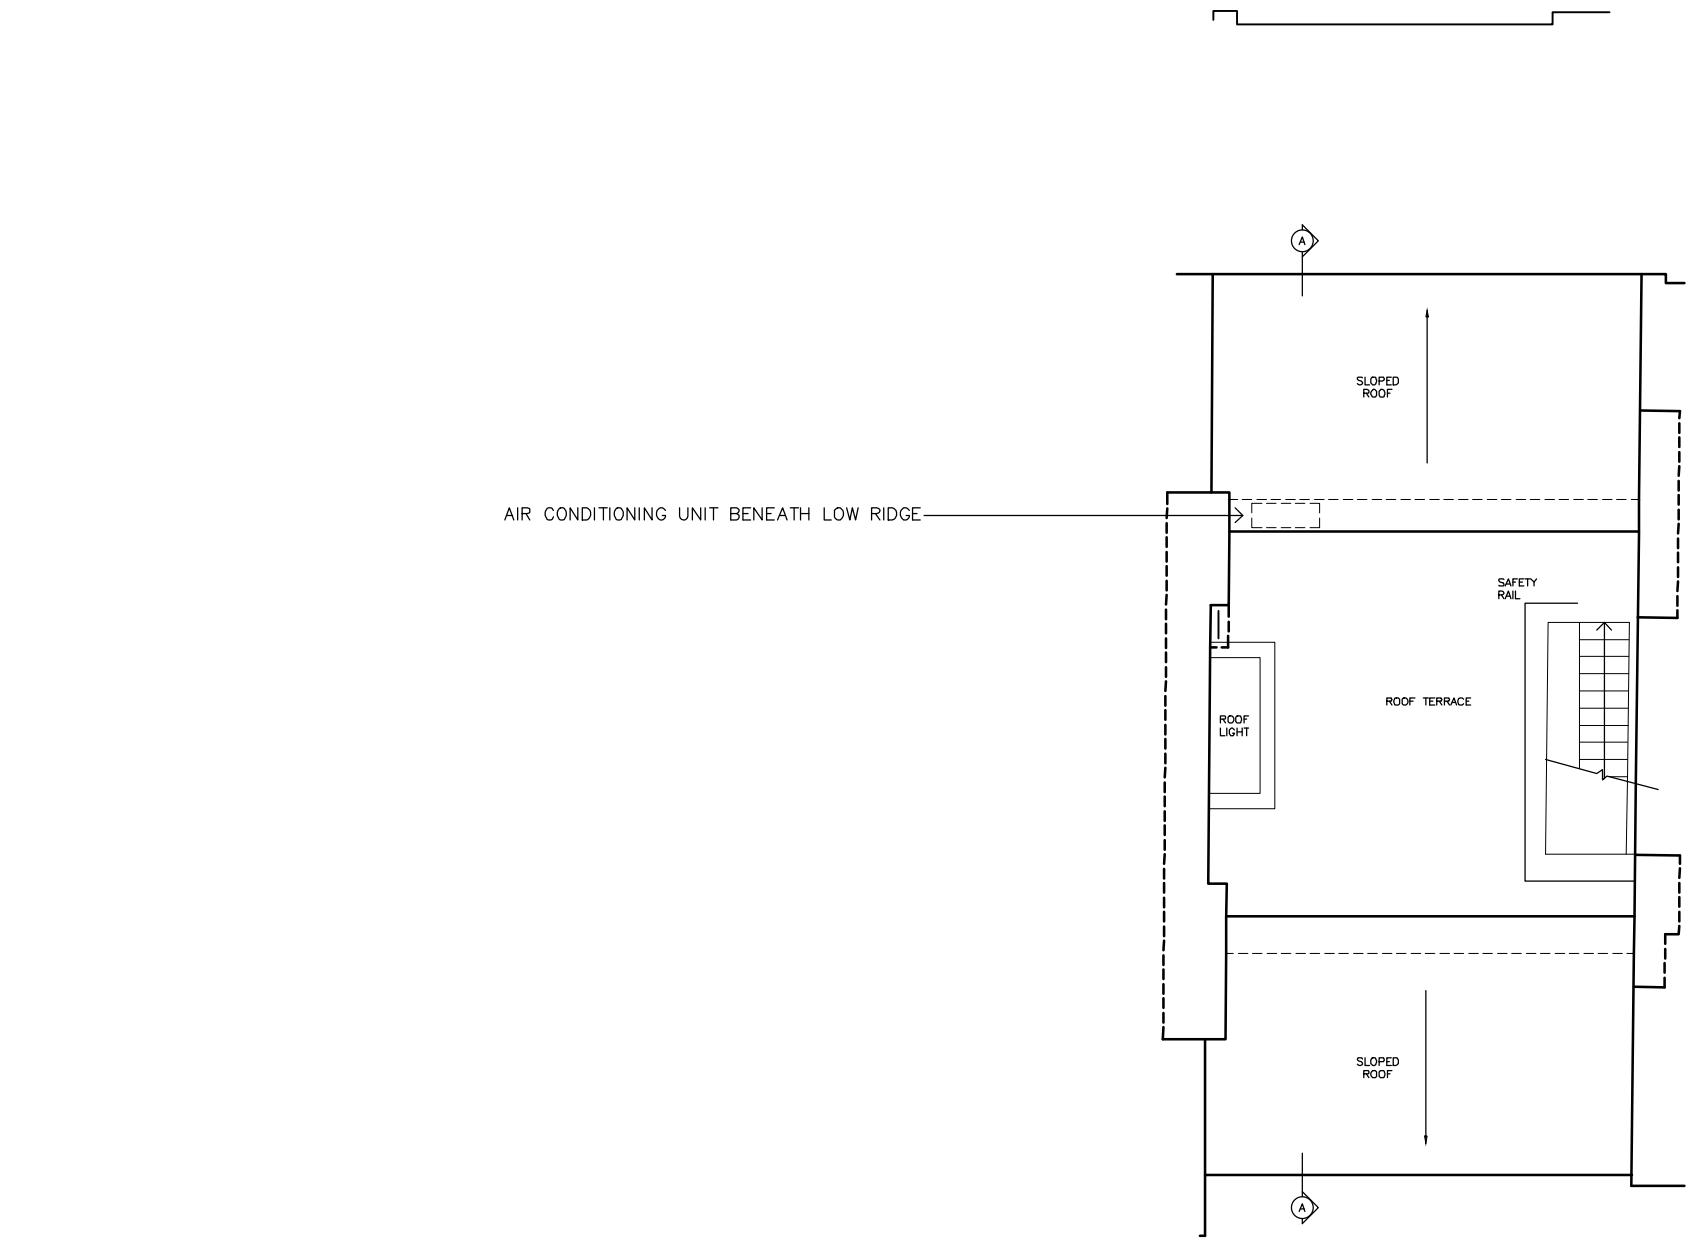

ROOF

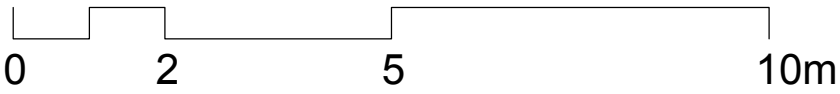

DATE:					
REV:					

INFORMATION		
PROJECT: RENOVATION OF 18 REGENT'S PARK ROAD, NW1 FOR L. SAPH & S. VIEIRA		TITLE: PROPOSED ROOF PLAN
N:		
DATE: 29 JAN 2019		
PROJ. #: 208-18RPR		
DWG #:		005