



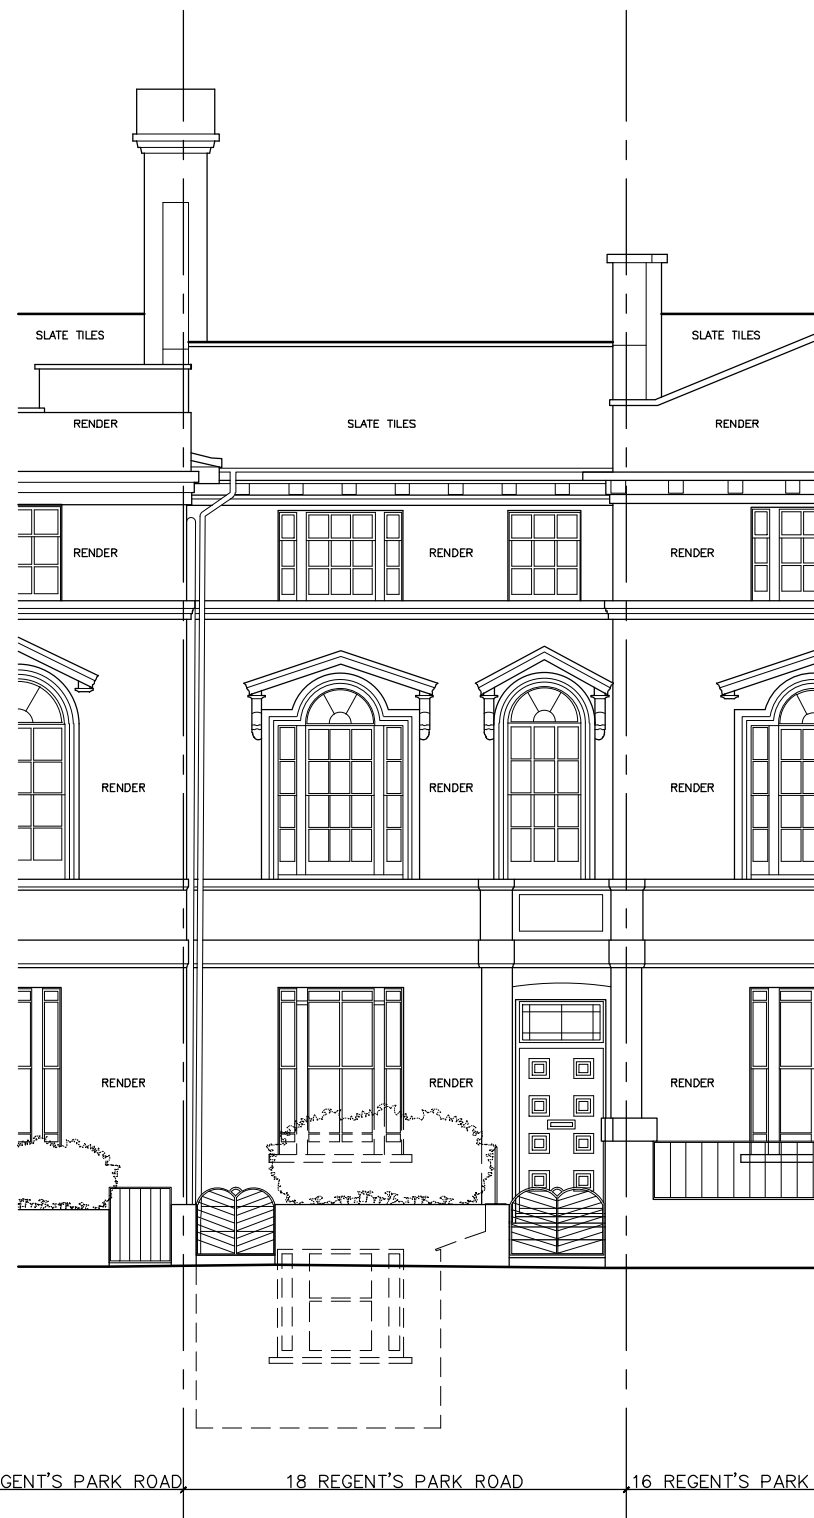


SOUTH ELEVATION (FRONT)

NO ALTERATIONS TO  
ELEVATIONS PROPOSED

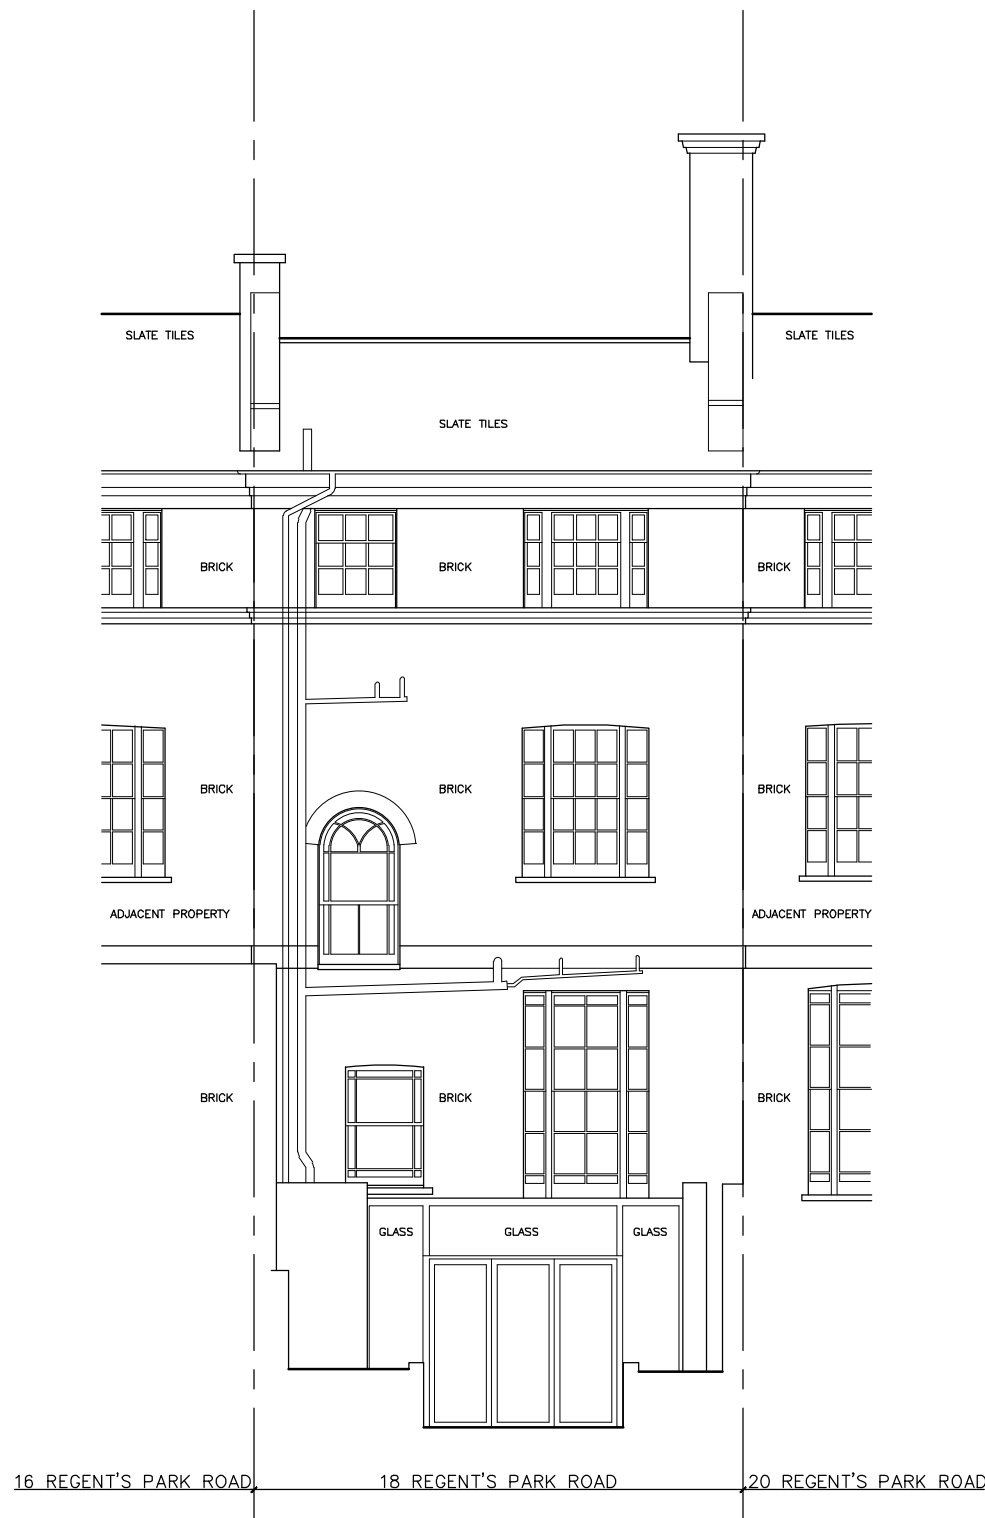

NORTH ELEVATION (REAR)

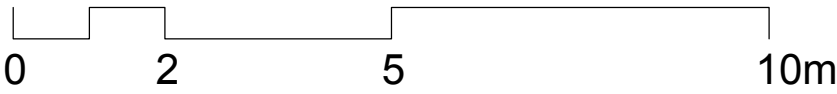

rr  
a+i

robert rhodes  
architecture + interiors  
107 davina house  
137-149 goswell road  
london ec1v 7et  
p. +44 (0)203 397 4733  
m. +44 (0)7854 187 096  
info@robertrhodes.co.uk  
www.robertrhodes.co.uk

|       |  |  |  |  |  |
|-------|--|--|--|--|--|
| REV:  |  |  |  |  |  |
| DATE: |  |  |  |  |  |

INFORMATION

|                                                                   |                                  |
|-------------------------------------------------------------------|----------------------------------|
| PROJECT:<br>18 REGENT'S PARK ROAD, NW1<br>FOR L. SAPH & S. VIEIRA | TITLE:<br>PROPOSED<br>ELEVATIONS |
|                                                                   |                                  |
| DATE:                                                             | 29 JAN 2019                      |
| PROJ. #:                                                          | 208-18RPR                        |
| DWG #:                                                            | 006                              |