


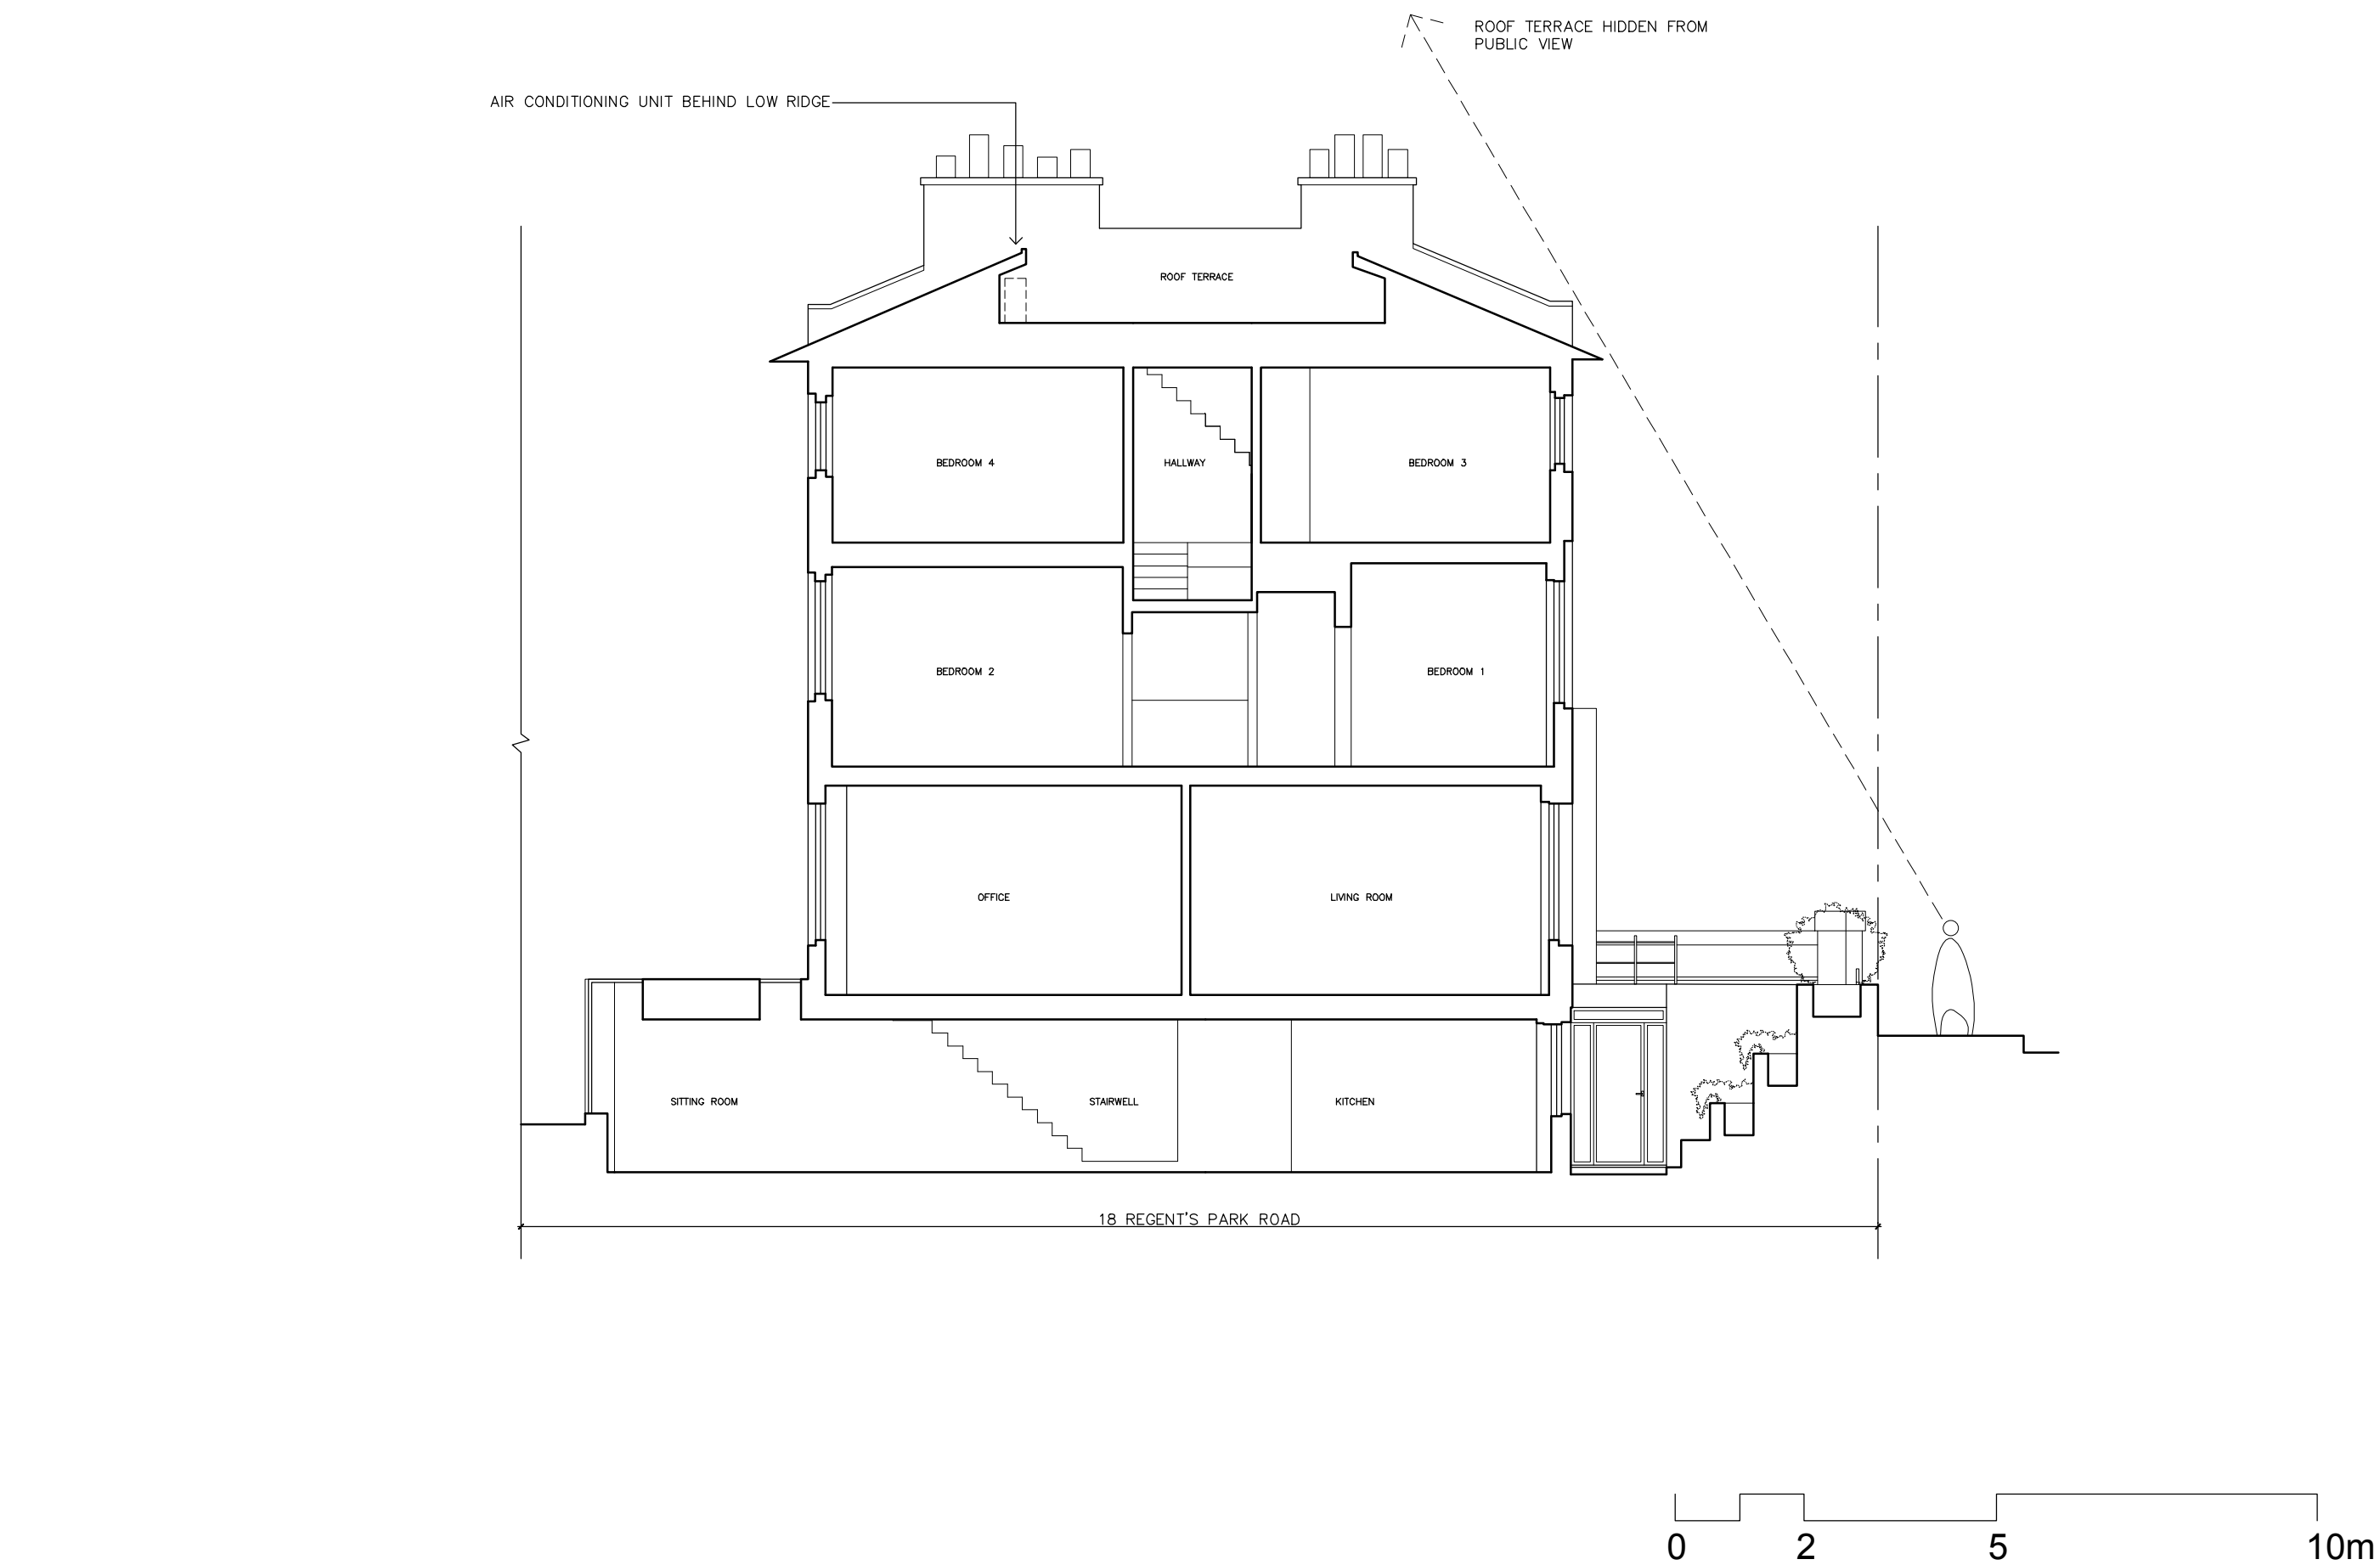

rr  
a+i

robert rhodes  
architecture + interiors  
107 davina house  
137-149 goswell road  
london ec1v 7et  
p. +44 (0)203 397 4733  
m. +44 (0)7854 187 096  
info@robertrhodes.co.uk  
www.robertrhodes.co.uk

|      |      |
|------|------|
| REV. | DATE |
|      |      |
|      |      |
|      |      |

INFORMATION

|          |                                                                        |        |                       |
|----------|------------------------------------------------------------------------|--------|-----------------------|
| PROJECT: | RENOVATION OF<br>18 REGENT'S PARK ROAD, NW1<br>FOR L. SAPH & S. VIEIRA | TITLE: | PROPOSED<br>SECTION A |
| SCALE:   | 1:100<br>at A3                                                         | DATE:  | 29 JAN 2019           |
| PROJ. #: | 208-18RPR                                                              | DWG #: | 007                   |