

PROPOSED FIREPLACE - FG.02


- 1

The Devoshire surround in Cabouca Limestone
- 2

Black slate back hearth
- 3

Black slate slips
- 4

Soho 18" freestanding basket

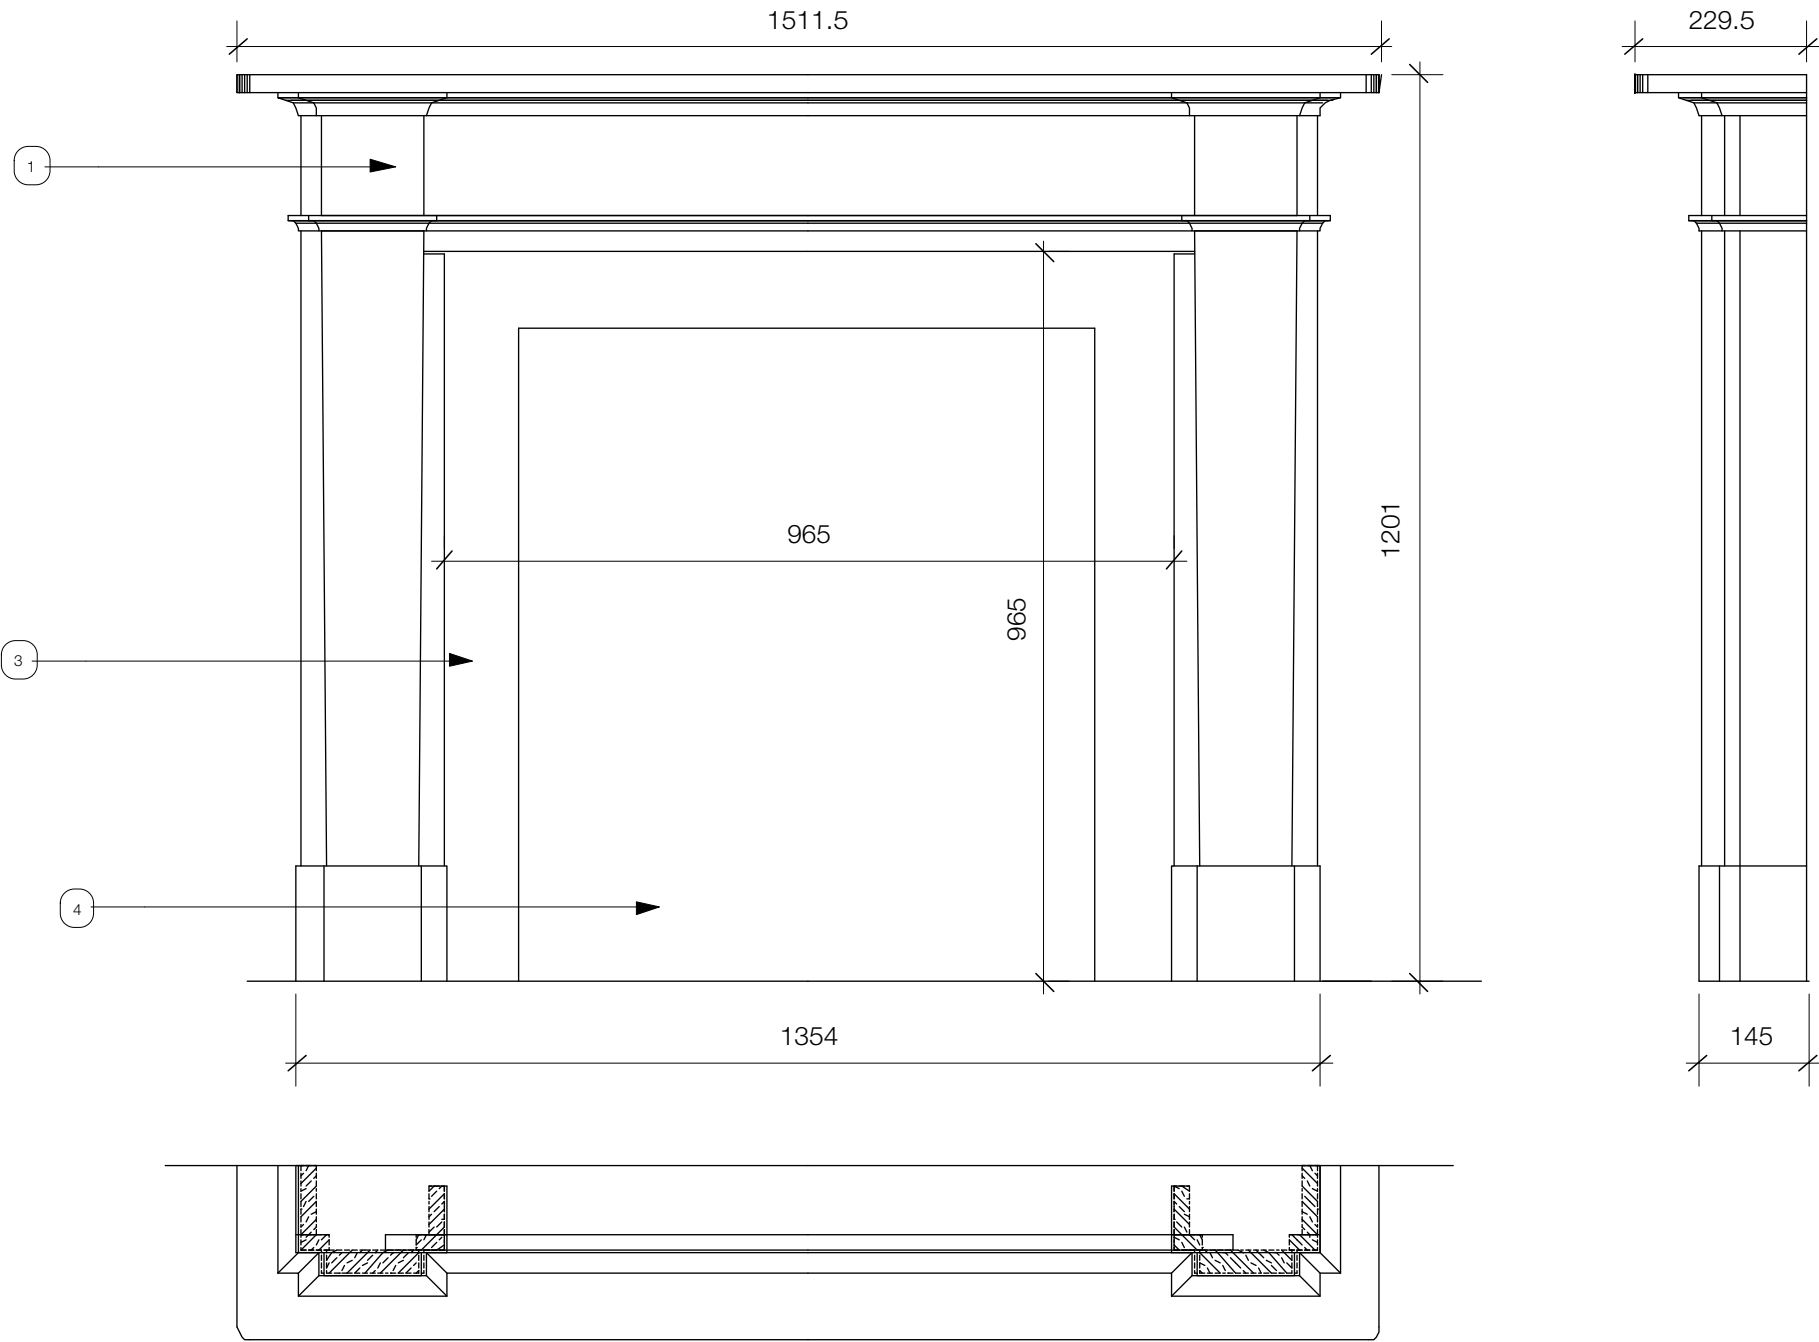

NOTES
Fireplace sizes to be confirmed on site.
Please refer to specification section N10-335 for hearth and N10-330 for surround information.


JOHANNA MOLINEUS ARCHITECTS

22 GREAT CHAPEL STREET
LONDON W1F 8FR
0207 734 8320
info@johannamolineus.com

© 2017 Johanna Molineus Architects Ltd

Do not scale dimensions from drawing.
Check all dimensions on site prior to commencement of work.
Do not copy or use this drawing without written consent.
Issue or publication does not convey or imply grant of licence.
If the drawing exceeds the quantities in any way the architects
are to be informed before work is commenced.
Drawing to be read in conjunction with structural engineer's
drawings and specification.

revisions

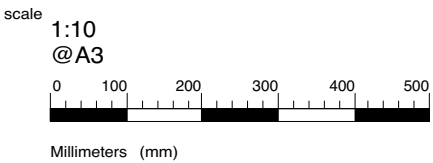

drawn / checked by

WS / PB

issue

Planning

date

July 2018

revision

P1

project

4 Bloomsbury Place
London, WC1A 2QA

client

The Bedford Estates

drawing title

Proposed Fireplace

drawing no.

257.04-930