



Proposed railings to match existing
Existing railings to be matched

Elevation

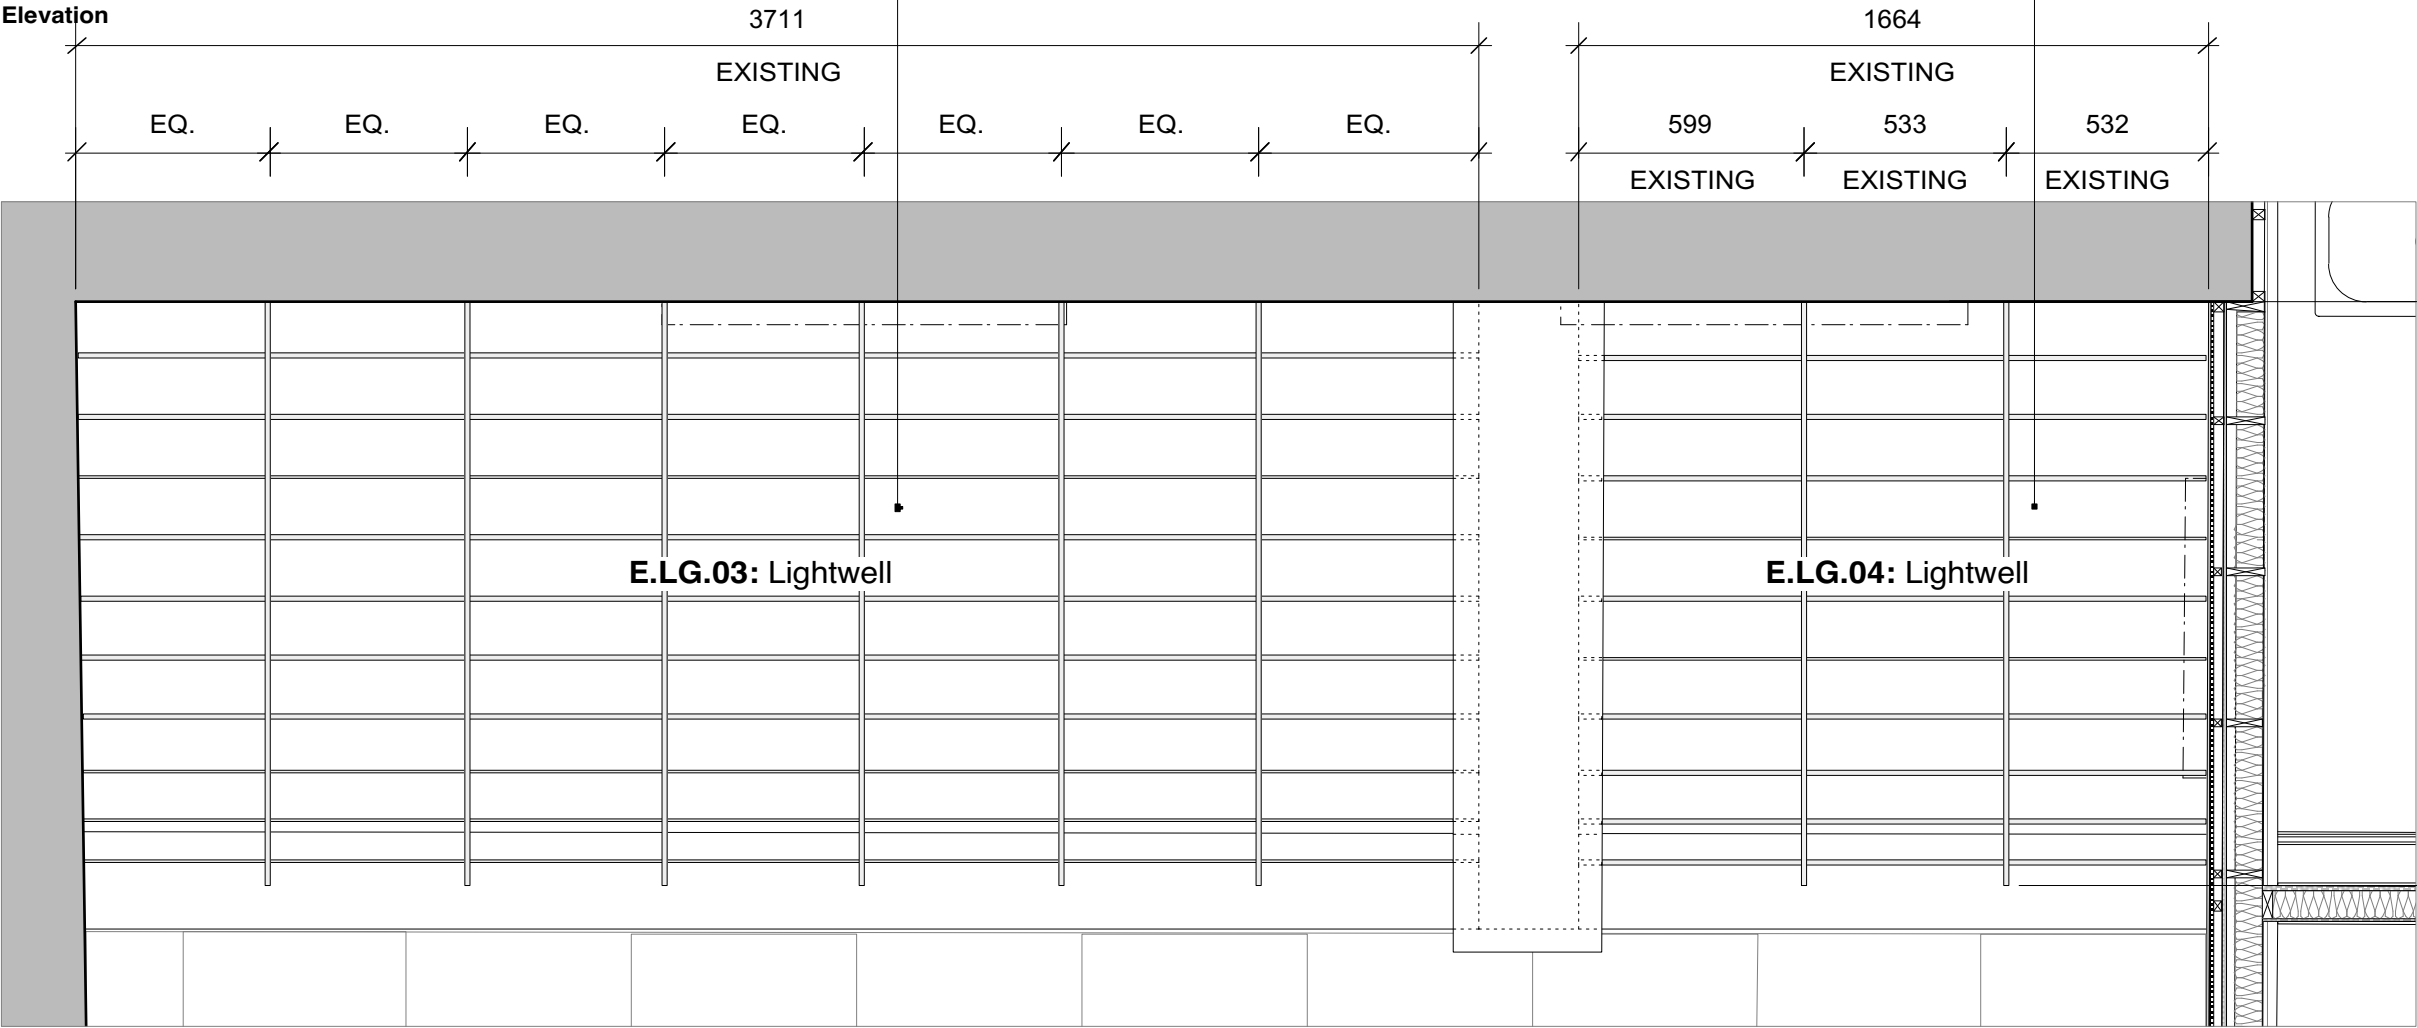

Plan

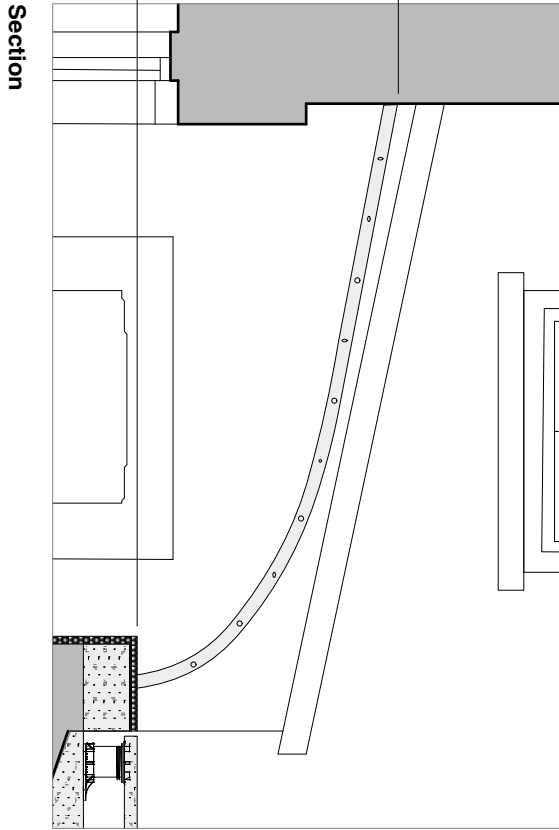

Note: M60.114 External black paint

JOHANNA MOLINEUS ARCHITECTS

22 GREAT CHAPEL STREET
LONDON W1F 8FR
0207 734 8320
info@johannamolineus.com


© 2017 Johanna Molineus Architects Ltd

Do not scale dimensions from drawing.
Check all dimensions on site prior to commencement of work.
Do not copy or use this drawing without written consent.
Issue or publication does not convey or imply grant of licence.
If the drawing exceeds the quantities in any way the architects
are to be informed before work is commenced.
Drawing to be read in conjunction with structural engineer's
drawings and specification.

revisions

scale

1:10
@A3

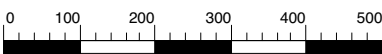

Millimeters (mm)

drawn / checked by

EG / PB

issue

Planning

date

July 2018

revision

P1

project

4 Bloomsbury Place
London, WC1A 2QA

client


The Bedford Estates

drawing title


Rear lightwell railings
E.LG.03 + E.LG.04

drawing no.



257.04
-1100

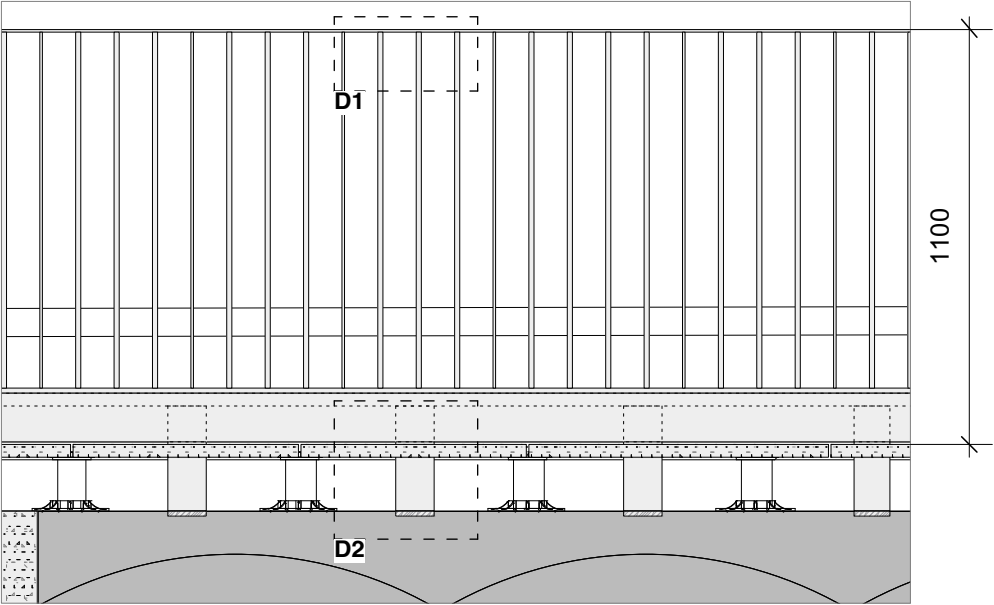


Partial Elevation

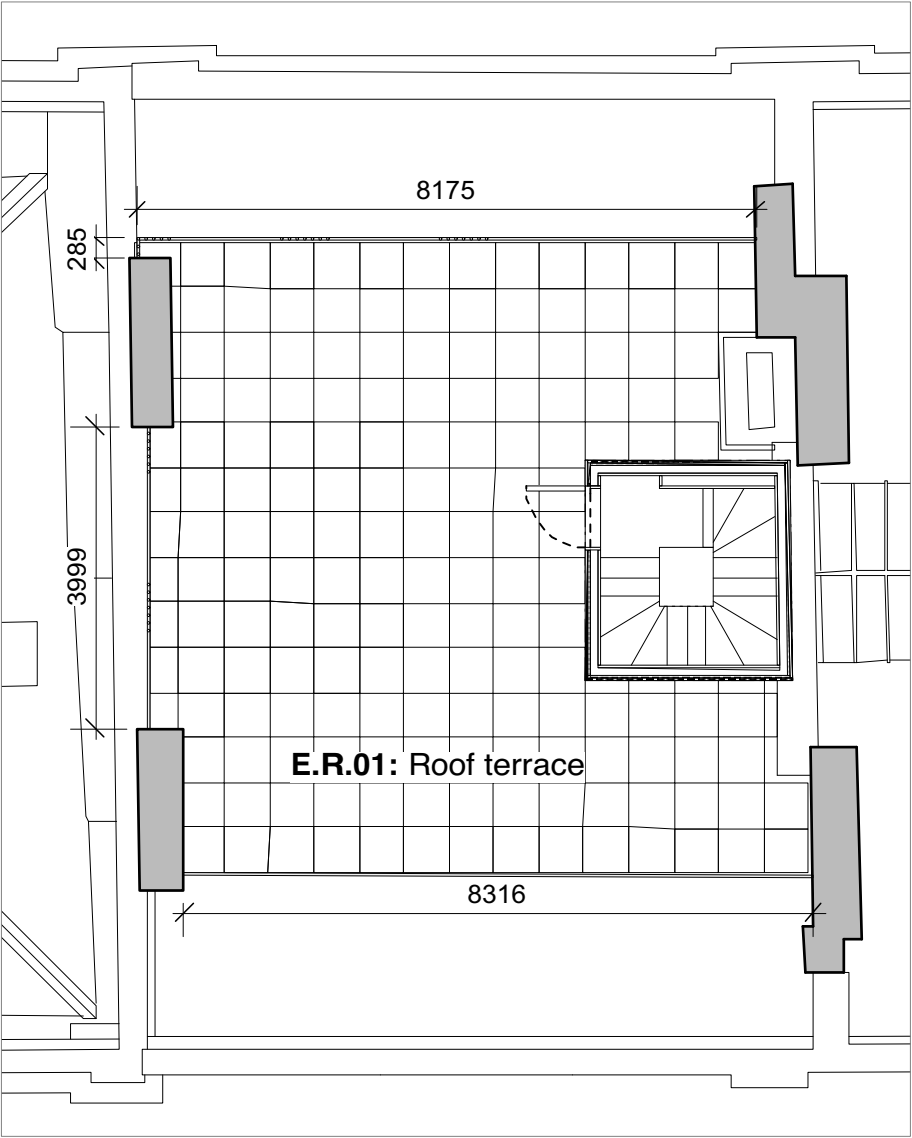

Plan, scale 1:100

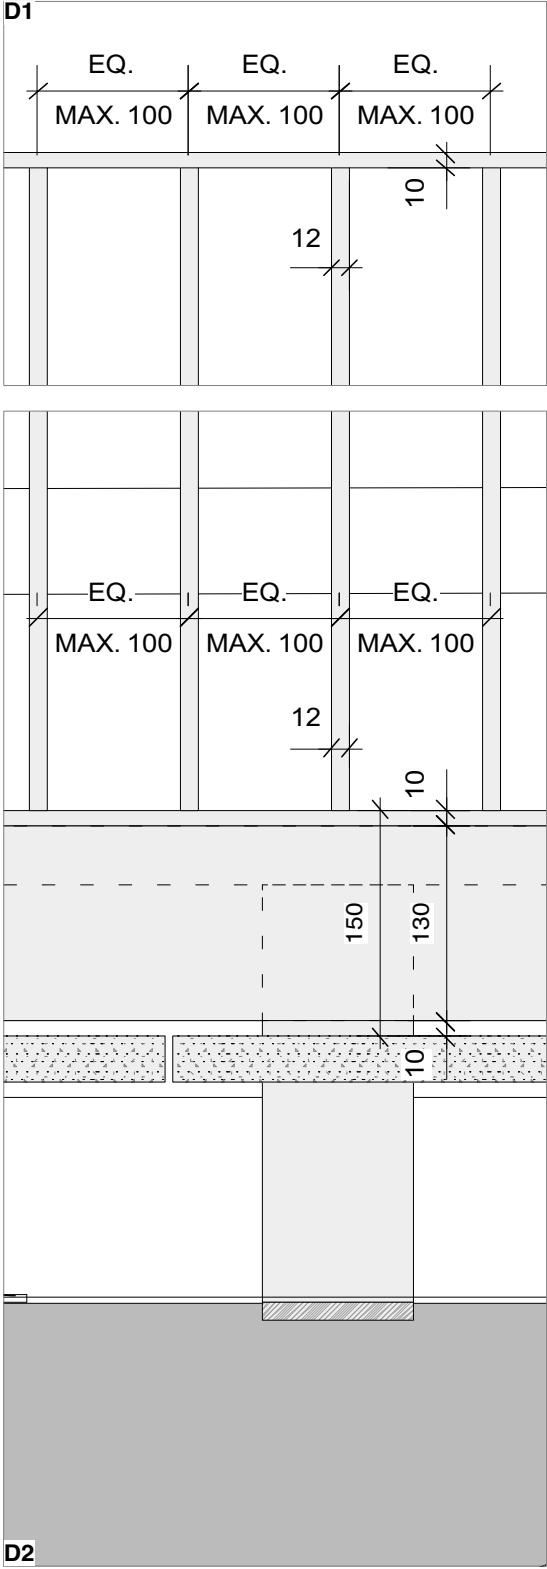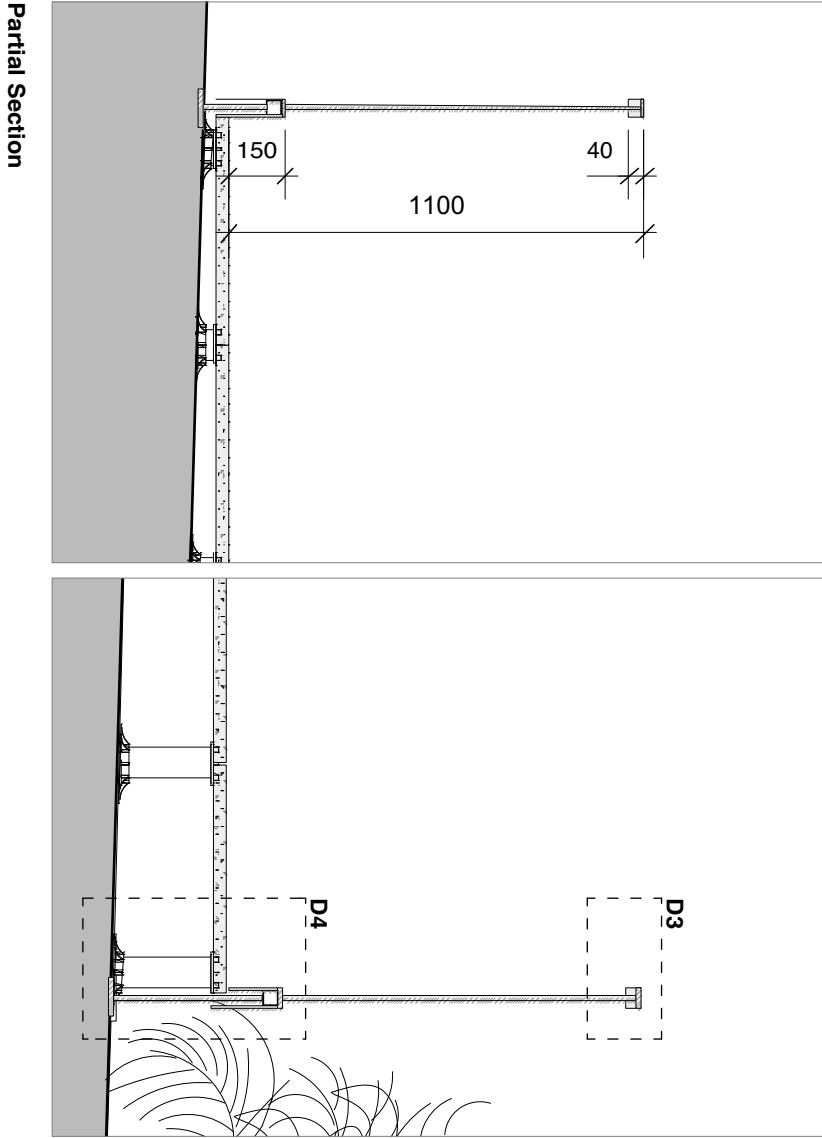

Partial Elevation Details, scale 1:5

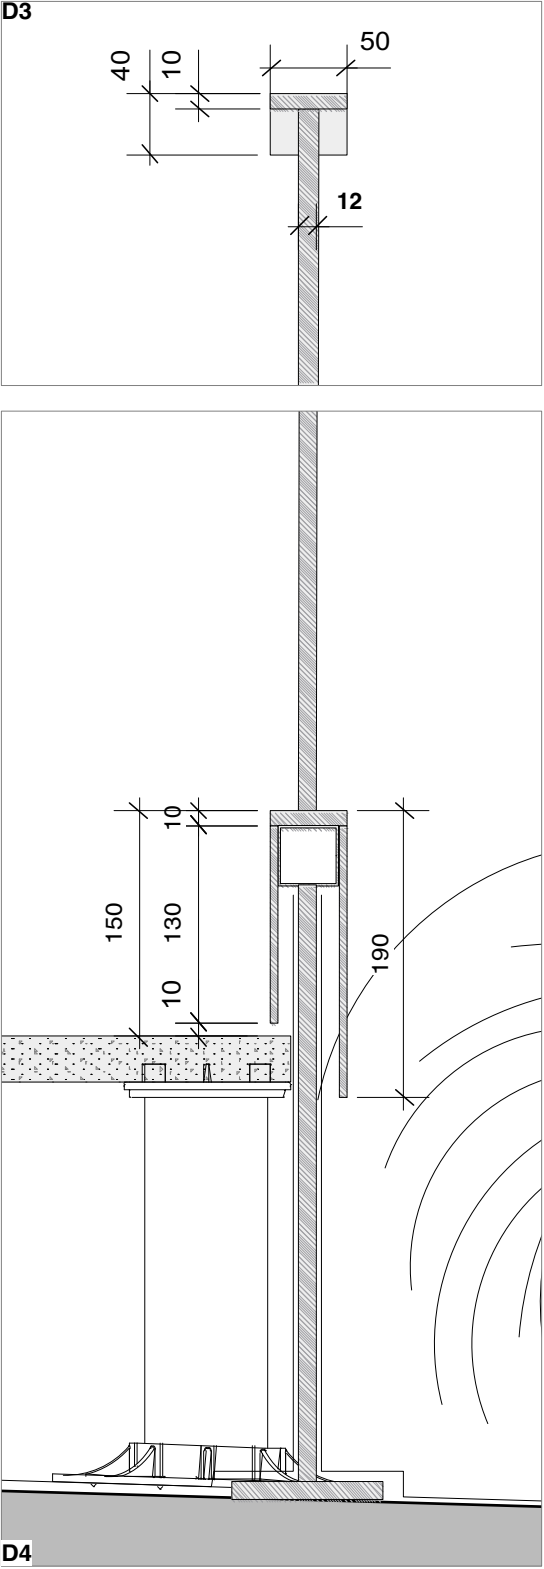

Partial Section Details, scale 1:5

Note: M60.114 External black paint

JOHANNA MOLINEUS ARCHITECTS

22 GREAT CHAPEL STREET
LONDON W1F 8FR
0207 734 8320
info@johannamolineus.com

© 2017 Johanna Molineus Architects Ltd

Do not scale dimensions from drawing.
Check all dimensions on site prior to commencement of work.
Do not copy or use this drawing without written consent.
Issue or publication does not convey or imply grant of licence.
If the drawing exceeds the quantities in any way the architects
are to be informed before work is commenced.
Drawing to be read in conjunction with structural engineer's
drawings and specification.

revisions





scale
1:10
@A3
0 100 200 300 400 500
Millimeters (mm)

drawn / checked by
EG / PB
issue
Planning

date
July 2018
revision
P1

project
4 Bloomsbury Place
London, WC1A 2QA
client
The Bedford Estates

drawing title
Roof terrace railings
E.R.01
drawing no.
257.04
-1101

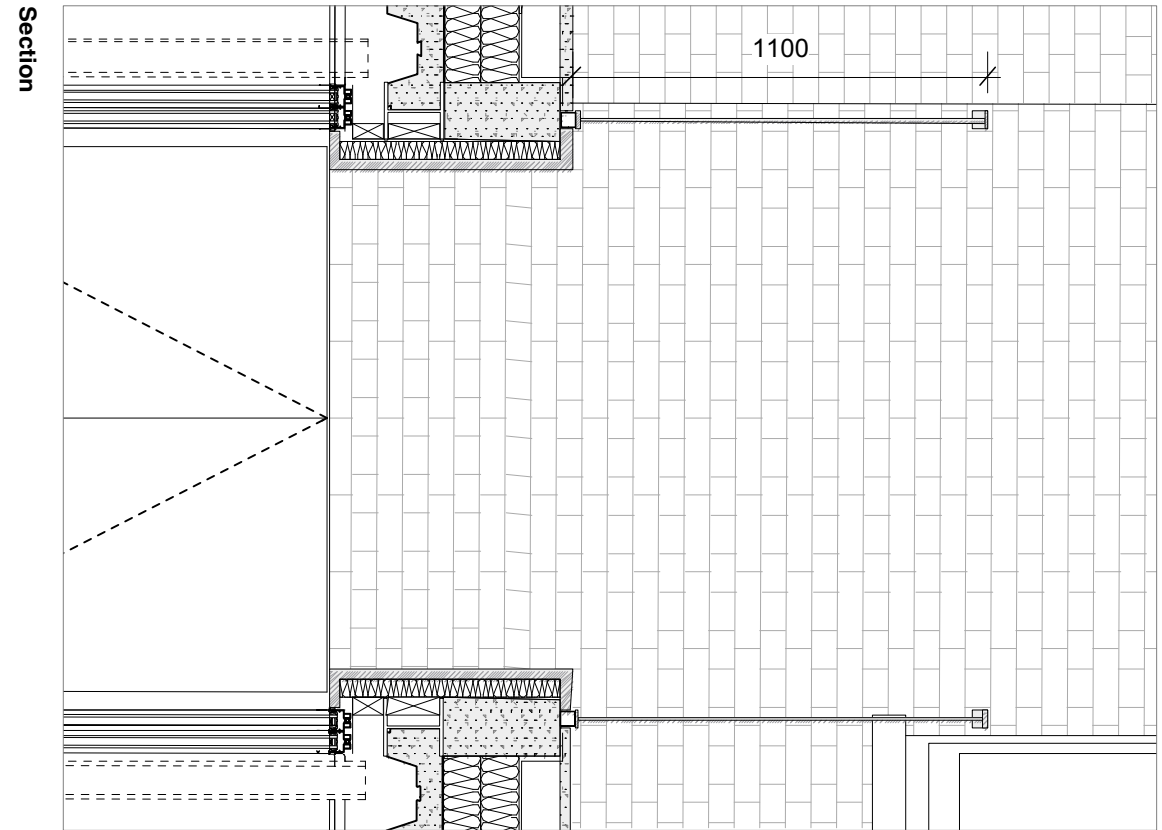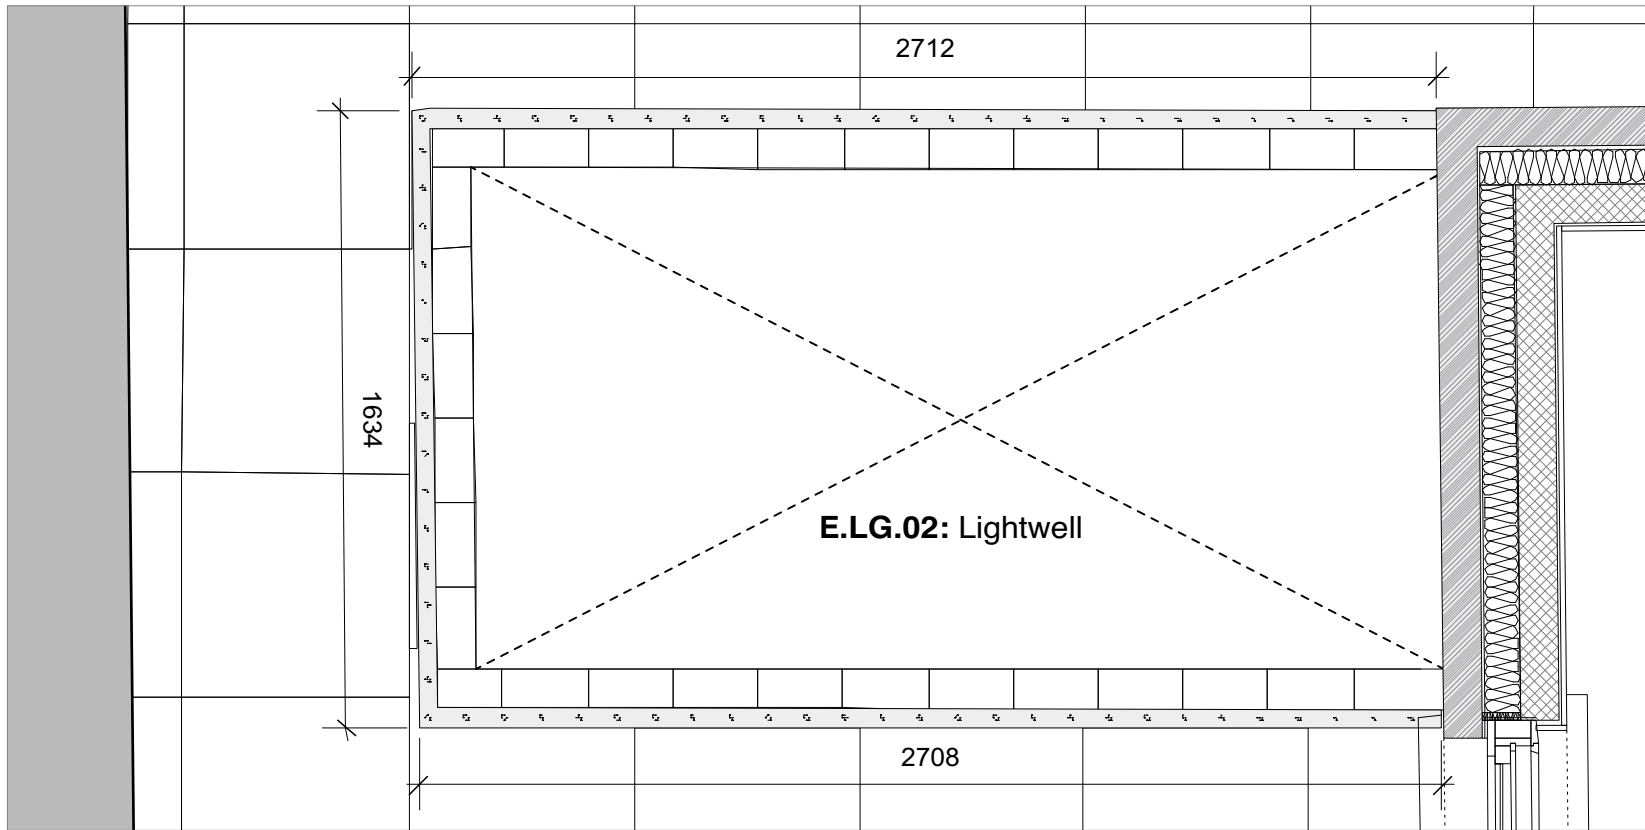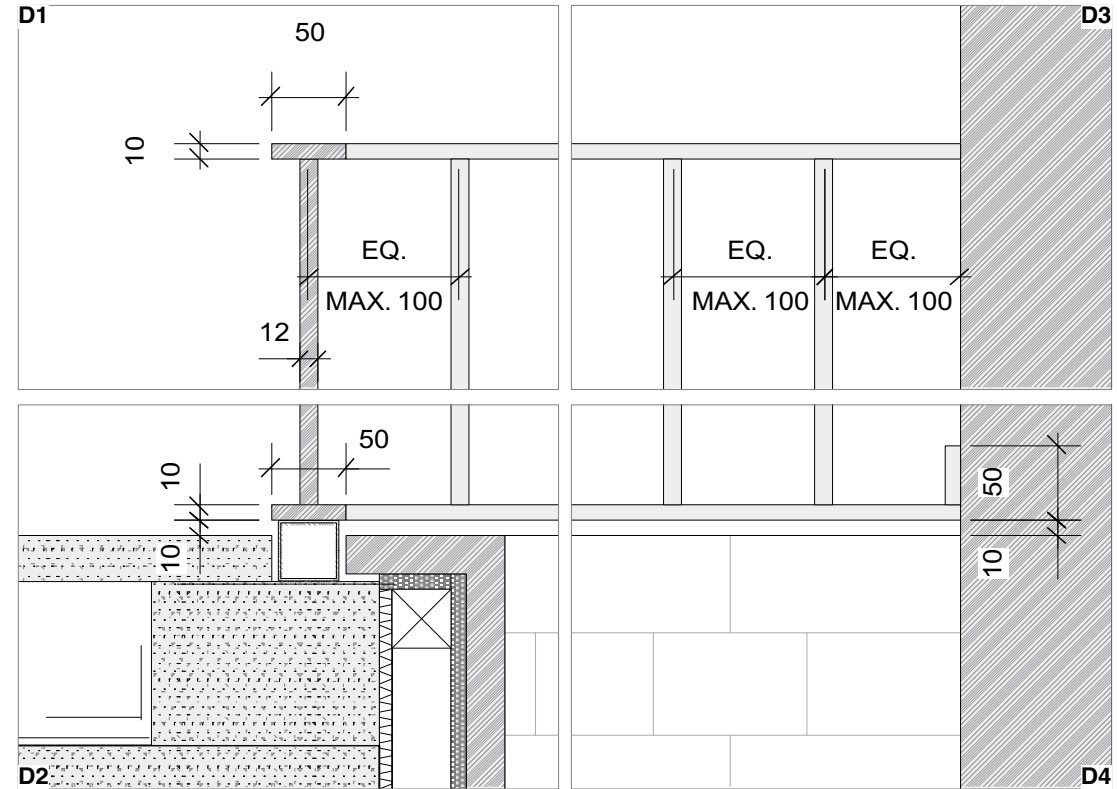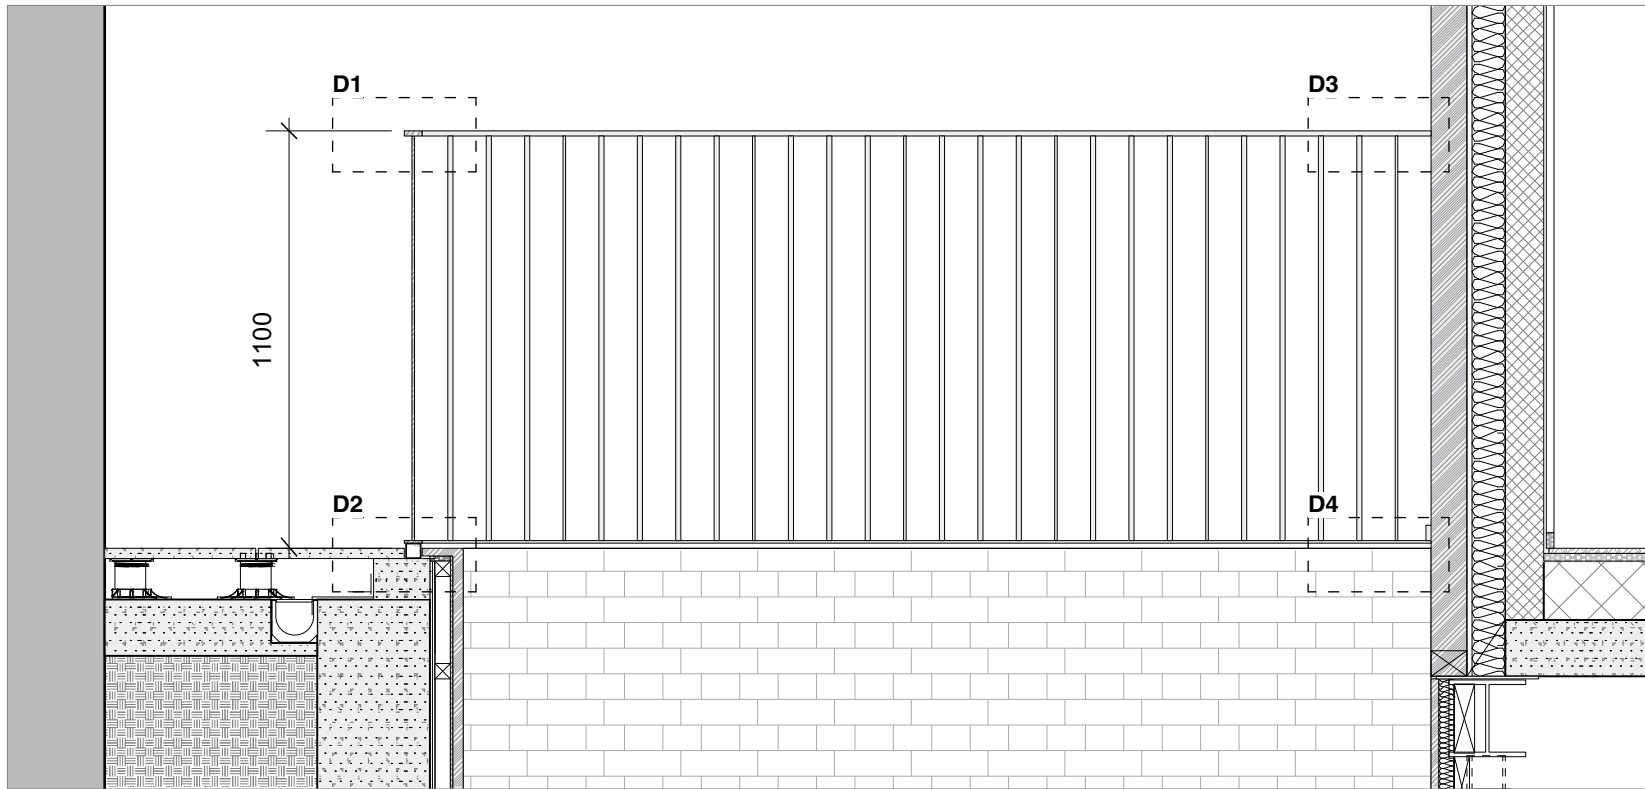

Note: M60.114 External black paint