

Revision:	Date:	Amendment:
1.0	12-10-2018	Issued for planning application

Do not reproduce this drawing without written permission. All dimensions are in millimetres unless stated otherwise.



	Site Address:				
	Cartmel, H	arrington Street,	London, NW1		
	External E	ast Elevation-Exi	sting		
Costain Skanska Joint Venture					
9th Floor	Drawn by:	Reviewed by:	Checked by:	Presentation Scale:	
The Tower	PB	AP	AB	1:100 @ A1	
1 Eversholt Street London NW1 2DN	Date: 10-10-2018	EW-NI-C	ARTMEL-E	EX-EL-01	Revision:

SKANSKA	Drawing Title:	arrington Street,			
Skanska Joint Venture 9th Floor The Tower 1 Eversholt Street London NW1 2DN	Drawn by: PB Date: 10-10-2018	Reviewed by: AP Drawing No:	AB	Presentation Scale: 1:100 @ A1 EX-EL-01	Revision: 1.0

## External Facade Elevation


		_

Revision:	Date:	Amendment:
1.0	12-10-2018	Issued for planning application


Do not reproduce this drawing without written permission. All dimensions are in millimetres unless stated otherwise.





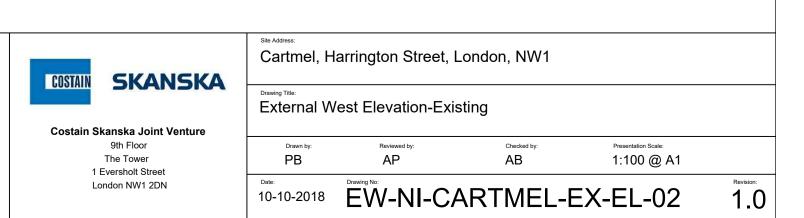

## External Facade Elevation

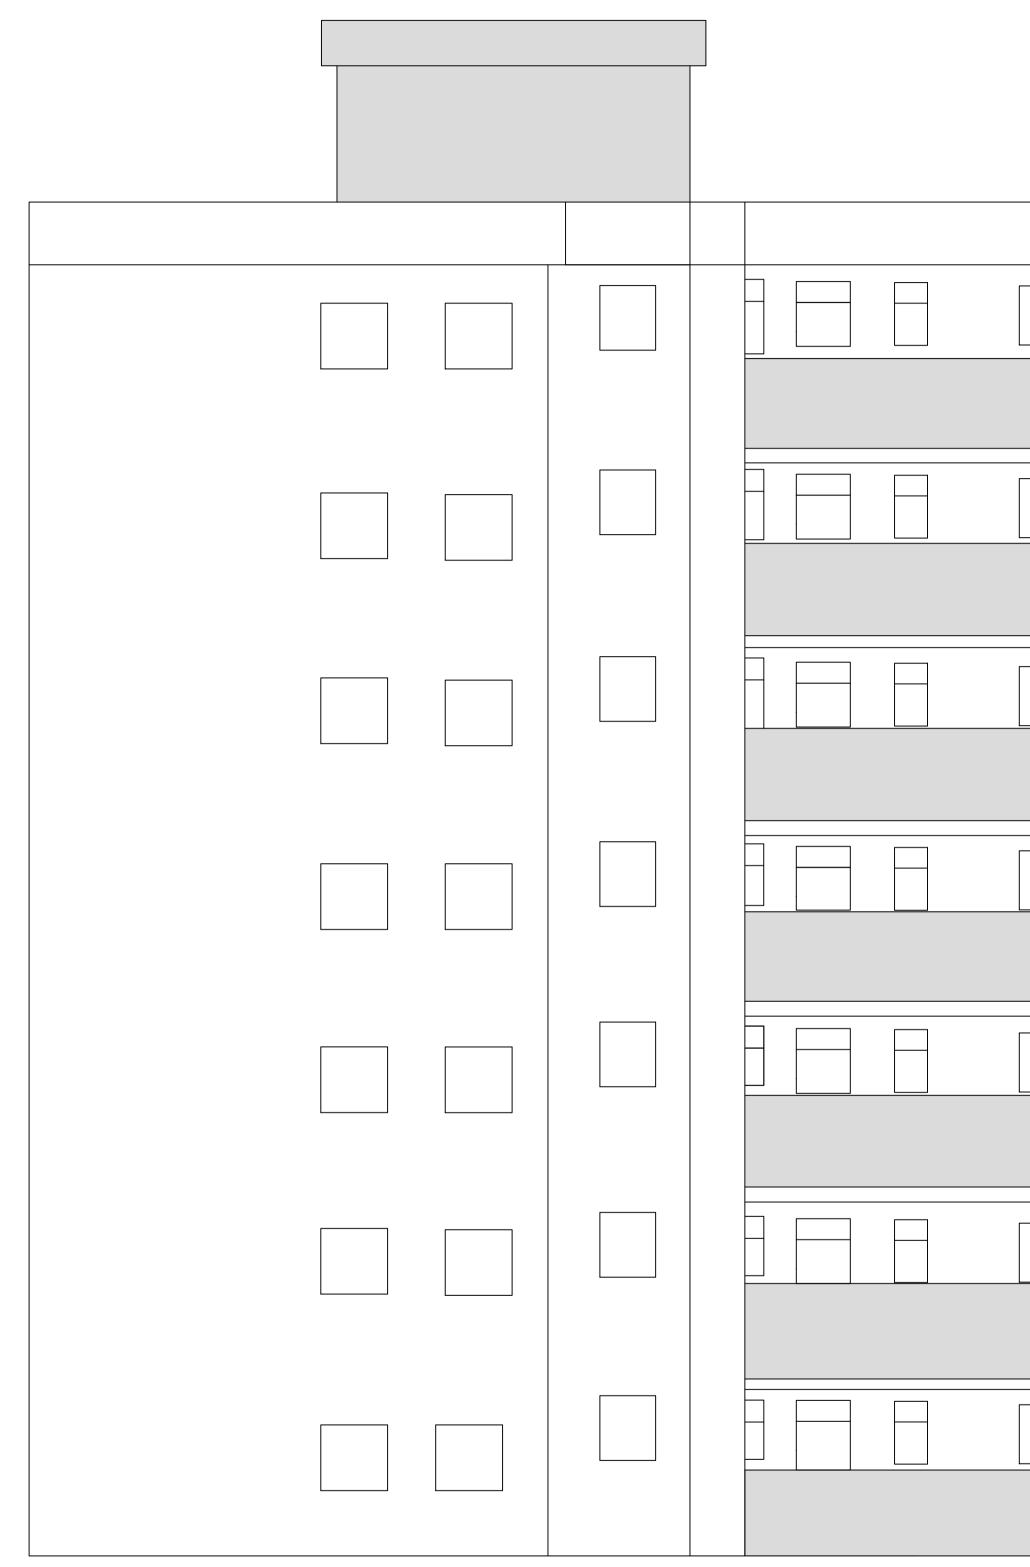



Revision:	Date:	Amendment:
1.0	12-10-2018	Issued for planning application


Do not reproduce this drawing without written permission.

All dimensions are in millimetres unless stated otherwise.



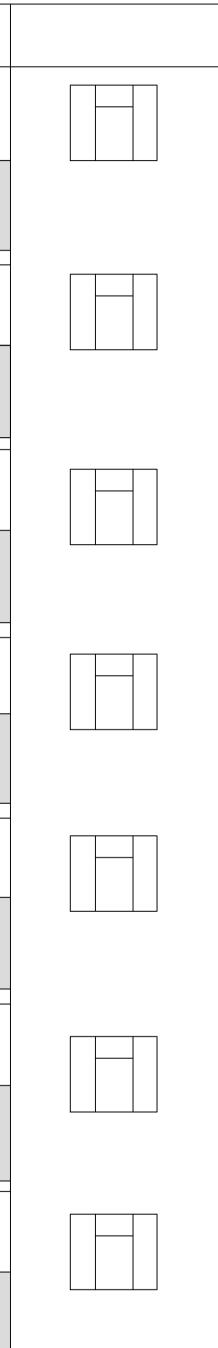

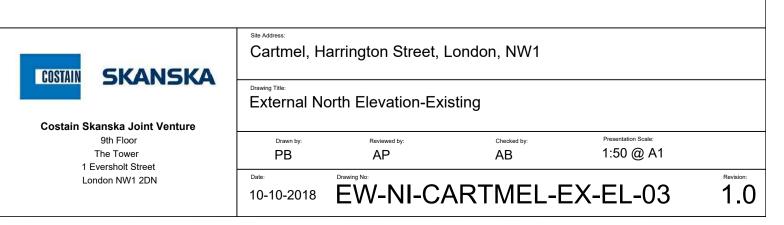

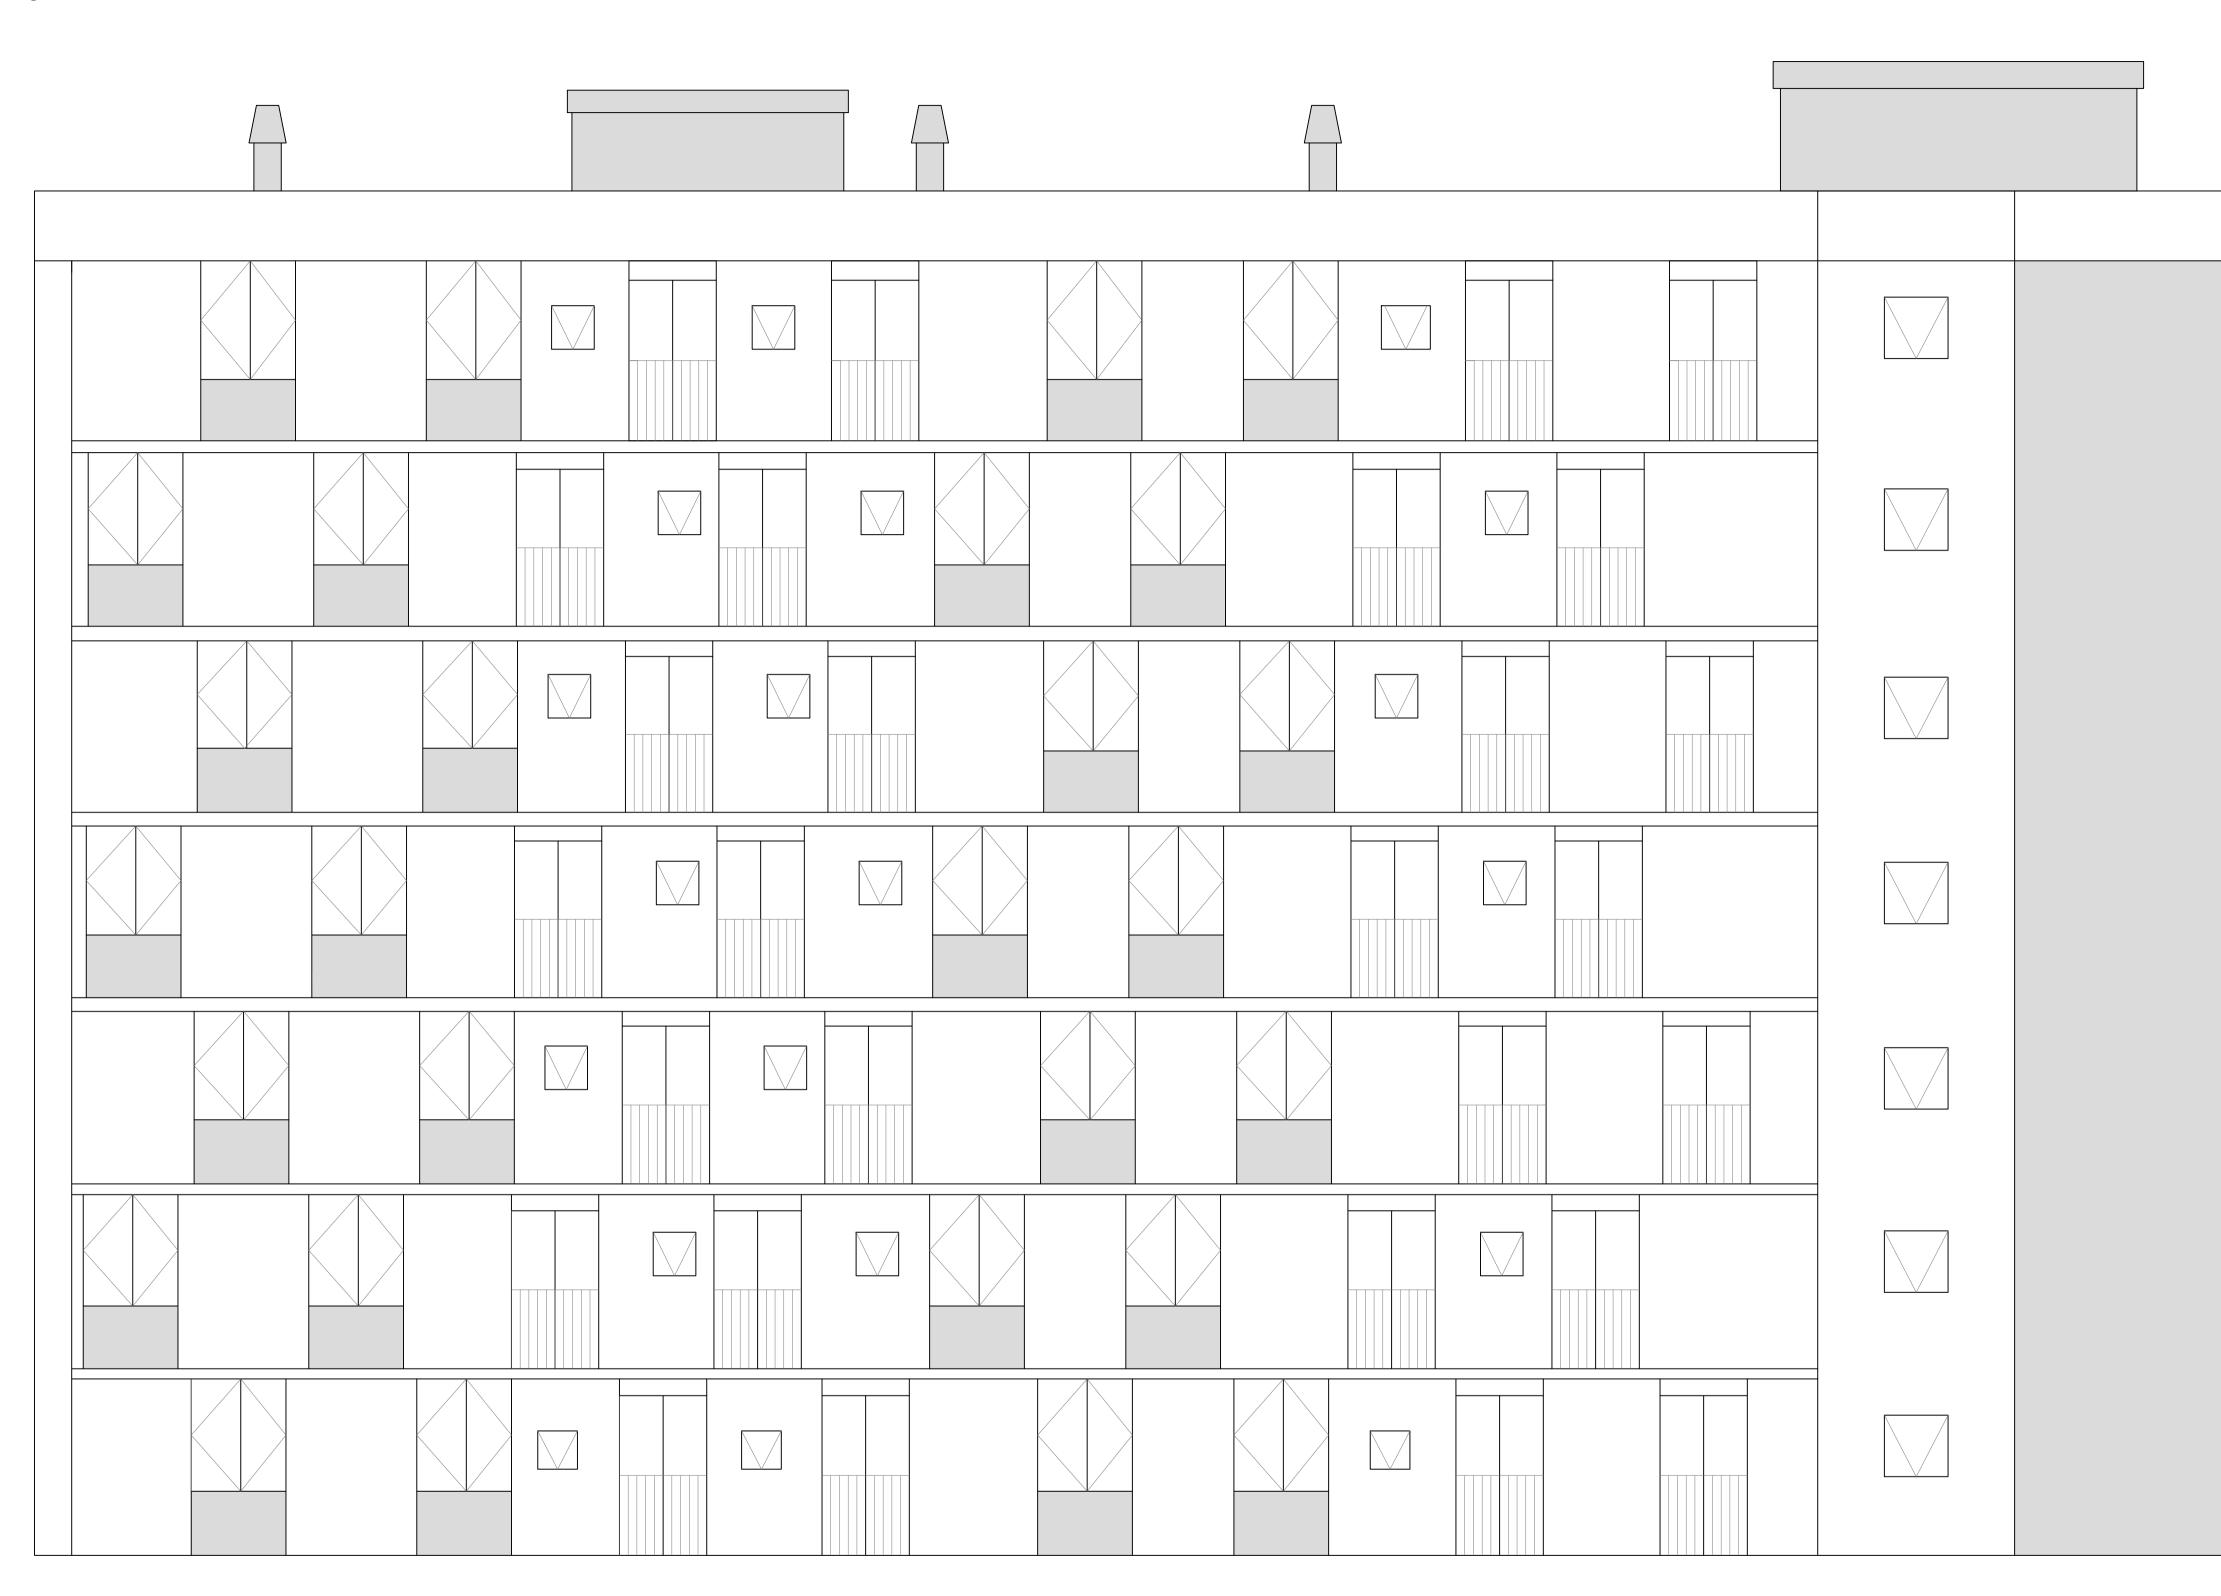

Revision:	Date:	Amendment:
1.0	12-10-2018	Issued for planning application

Do not reproduce this drawing without written permission.

All dimensions are in millimetres unless stated otherwise.



Drawing Not For Construction

	Site Address: Cartmel, H	arrington Street,	London, NW1		
COSTAIN SKANSKA		<b>U</b> <i>i</i>			
JUGIAIN SINANSINA	Drawing Title: External So	outh Elevation-Ex	kisting		
Costain Skanska Joint Venture					
9th Floor The Tower 1 Eversholt Street	Drawn by: PB	Reviewed by: AP	Checked by:	Presentation Scale: 1:50 @ A1	
London NW1 2DN	Date: 10-10-2018	EW-NI-C	ARTMEL-E	EX-EL-04	Revision: