



Fascia signage

- Logo tray - 1 off
- Badge size - 1,150mm x 500mm x 50mm
- Material - 3mm aluminium
- Finish 01 - Satin powder coat, RAL 501 1 Steel Blue
- Graphics - 10mm white Dexters logo
- Illumination - Classic superbright led troughlight, satin RAL 7047 Telegrey 4
- Secondary text - 1 off set
- Material - 3mm satin white acrylic
- Fixing - Vhb to wooden fascia

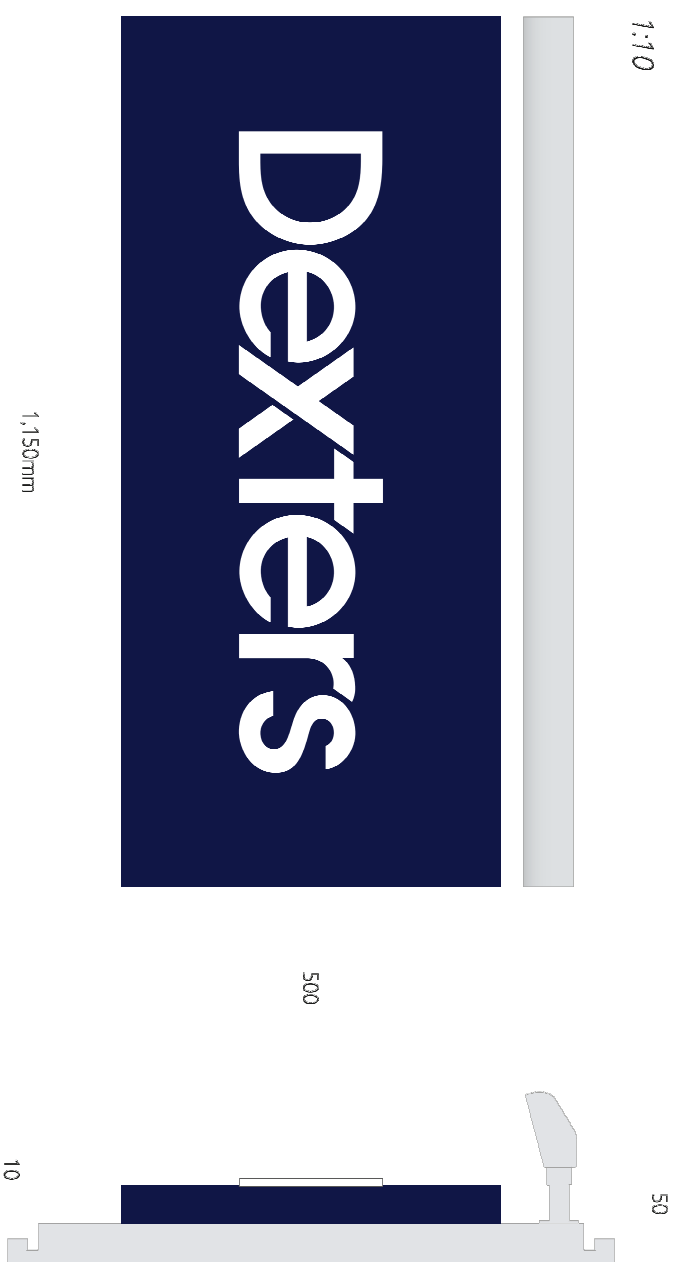

1 / Scale 1:10

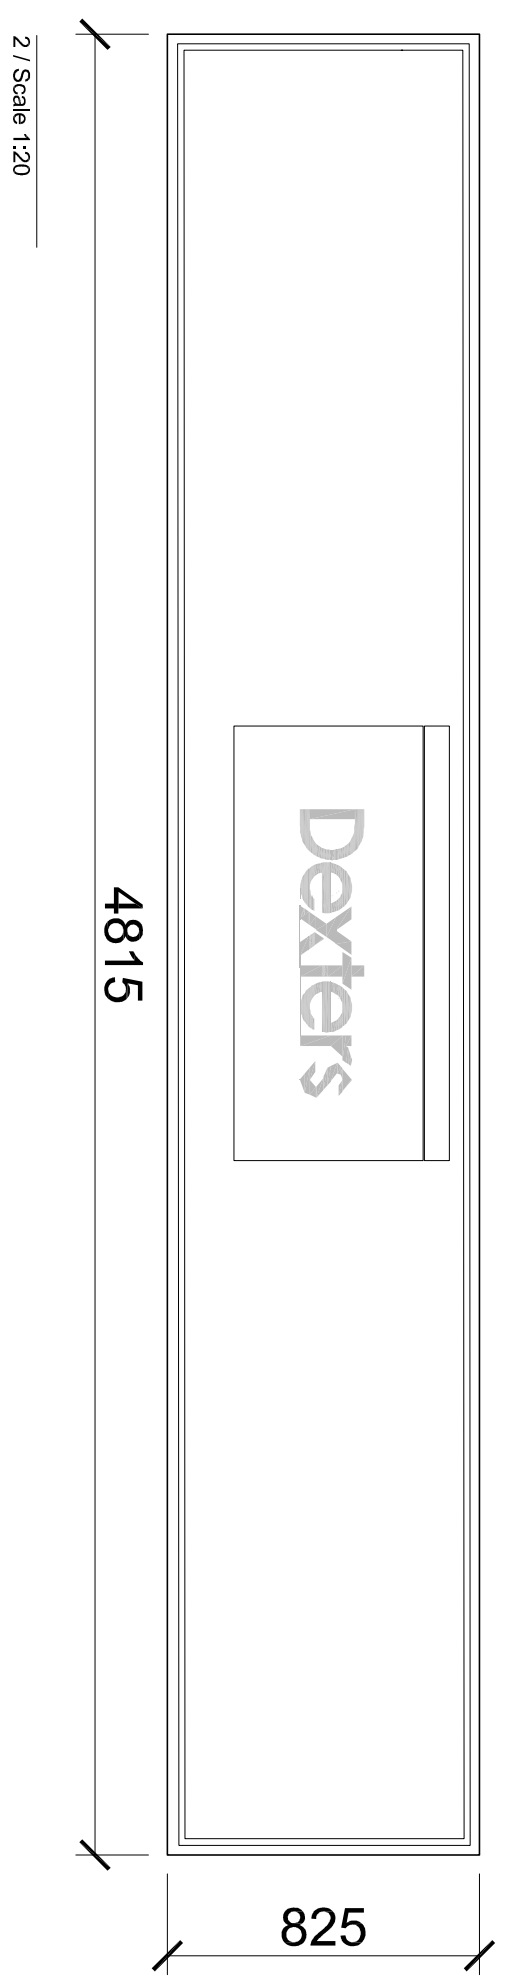

2 / Scale 1:20

Job Title: Installation of a New Shopfront	Revision Notes:	CLIENT : Dexters London Ltd SITE: 56 Heath Street, Hampstead, London, NW3 1DL	<p>Ideal Planning and Design Ltd, Hyde Park House 5 Marlred Road, London, SW15 2RS Tel: 0208 8230750 Web: www.idealplanningdesign.co.uk Email: info@idealpld.co.uk</p>	Scale: 1:20 & 1:10 @ A3	Date: 14/01/2019	
Drawing Title: Signage Details		<p><small>This drawing must not be reproduced in whole or part without written consent. Do not scale this drawing. Written dimensions to be checked on site. Electronic issue to be confirmed by paper copy only.</small></p>		Drawn By: SS	Checked By: CG	
				PROJECT 1465	Drawing No 07	Rev -