



Projection sign

- Quantity - 1 off
- Size - 800mm x 600mm
- Material - Aluminium
- Finish - Satin powder coat, RAL 5011 Steel Blue
- Logo - 3mm satin white acrylic (590mm x 130mm)
- Text - White vinyl (33mm c/c height)
- Graphics - Double sided
- Frame - Powder coated aluminium chassis
- Cover plate - Satin RAL 7047 Telegray 4 / house pink (pms Rhod. Red c)
- Illumination - Powder coated aluminium tray
- Type - 120mm x 550mm x 25mm
- Finish - Satin RAL 7047 Telegray 4
- Fixed - Classic trough light
- Notes - Superbright white led
- Notes - Satin powder coat, RAL 5011 Steel Blue
- Notes - Directly to fascia/pilaster console
- Notes - Main projection sign trays sit back to back on the aluminium chassis leaving a gap of 10mm which reveals a house pink detail creating a subtle recessed colour accent.

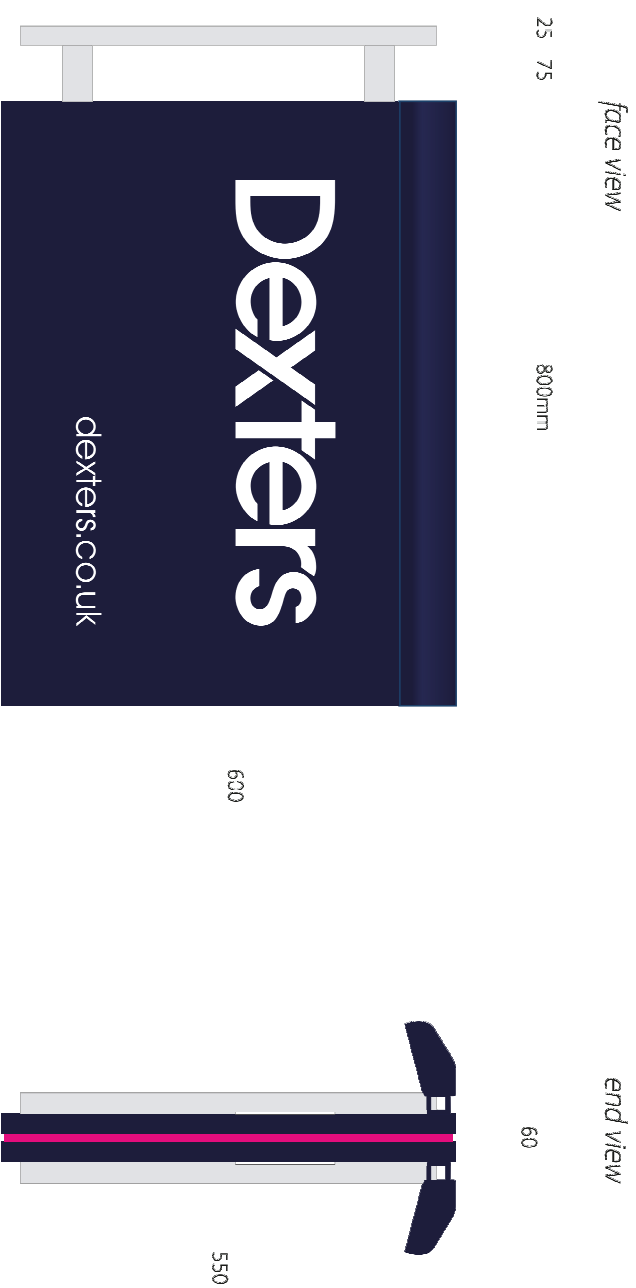

Job Title: Installation of a New Shopfront	Revision Notes: -	CLIENT : Dexters London Ltd SITE: 56 Heath Street, Hampstead, London, NW3 1DL	Scale: 1:10 @ A3	Date: 14/01/2019
Drawing Title: Signage Details		<small>This drawing must not be reproduced in whole or part without written consent. Do not scale this drawing. Written dimensions to be checked on site. Electronic issue to be confirmed by paper copy only.</small>	Drawn By: SS	Checked By: CG
		 Ideal Planning and Design Ltd. Hyde Park House 5 Manfield Road, London, SW15 2RS Tel: 0208 8230750 Web: www.idealplanningdesign.co.uk Email: info@idealpld.co.uk	PROJECT 1465	Drawing No 08
				Rev -