

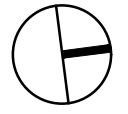


General Notes: 1. Copyright: this drawing cannot be reproduced without the consent of the owner; 2. Do not scale from this drawing. All dimensions are to be checked on site prior to commencement of work. Any discrepancies should be brought to the designers attention.


A
B
C
D
E
F
G
H

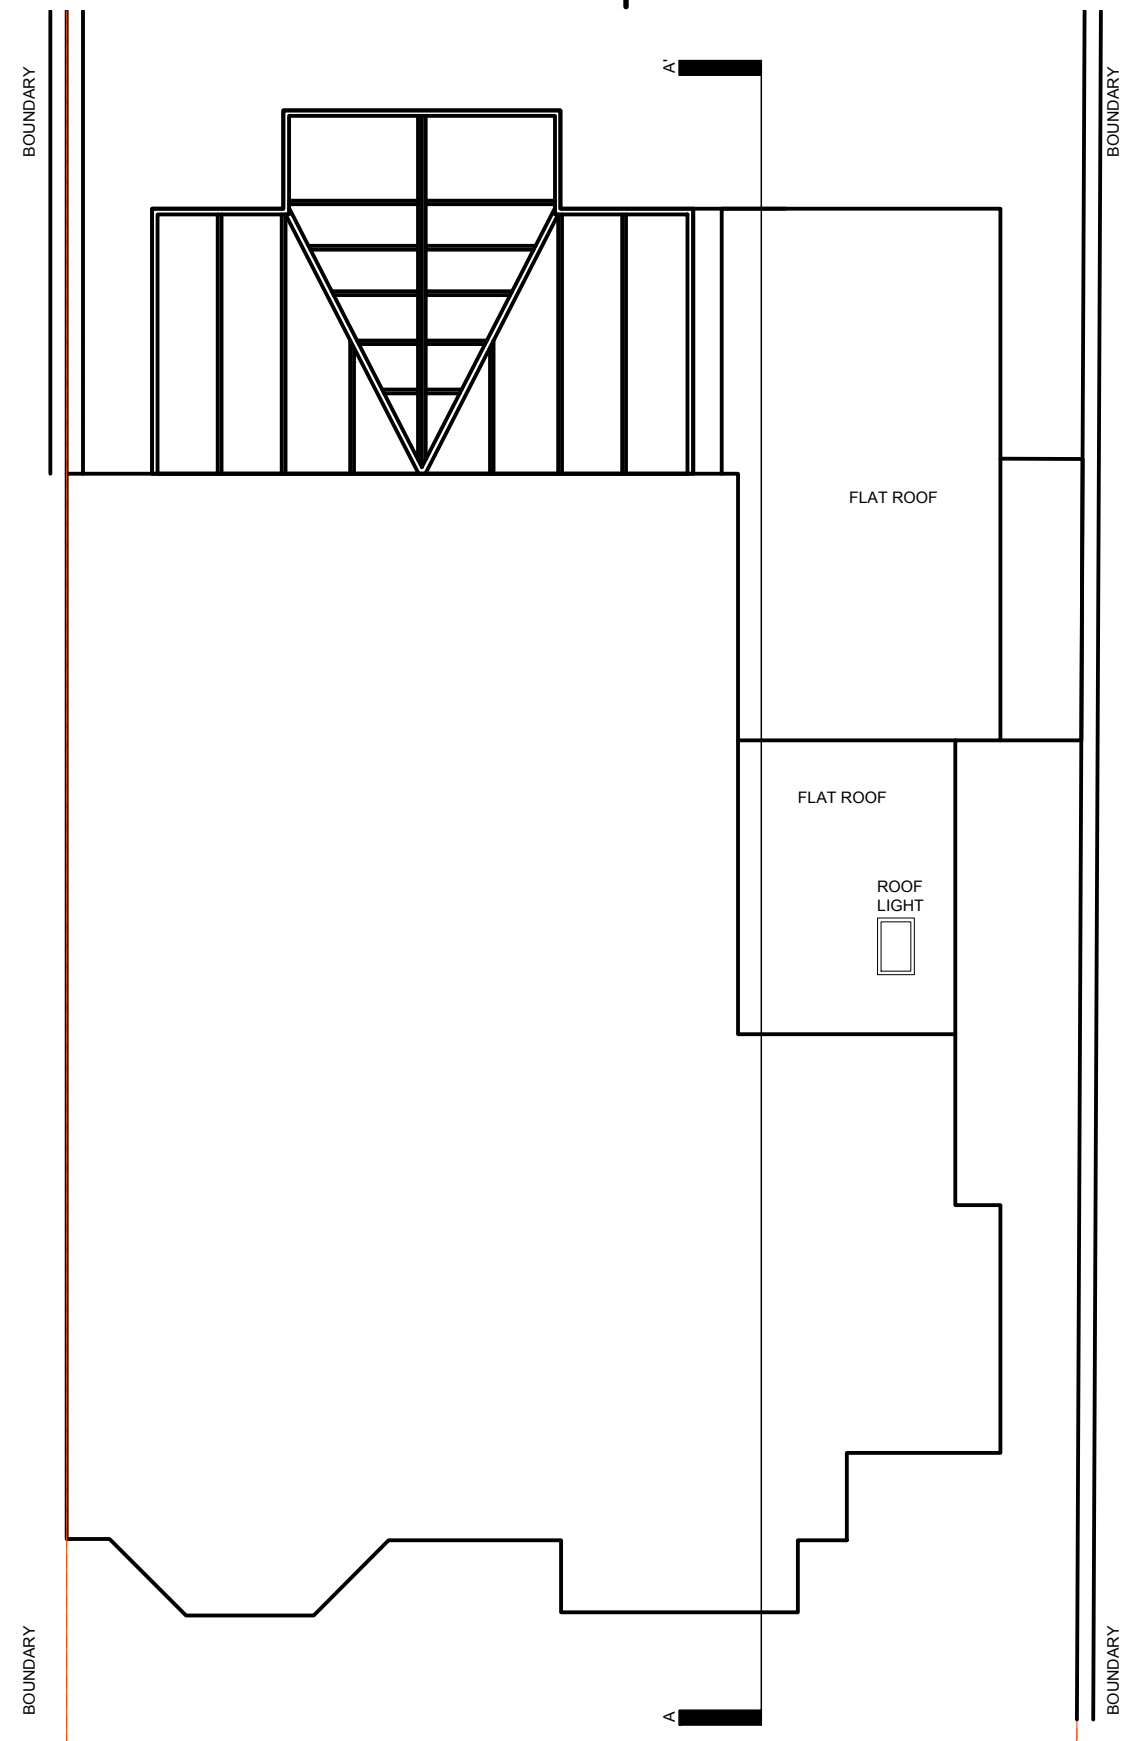

1 FIRST FLOOR - EXISTING
Scale: 1:100

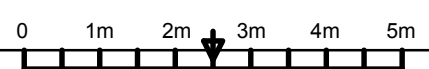

PLANNING
31.01.19

YOUR ARCHITECT © 

REAR EXTENSION AND MINOR ALTERATIONS
Garden Flat - 97 Priory Road, London NW6 3NL

EXISTING PLANS - FIRST FLOOR

Scale: 1:100 @ A3	JUL 2018	Dwg. 18_044_S2
-------------------	----------	----------------