




01 Elevation A
As Existing

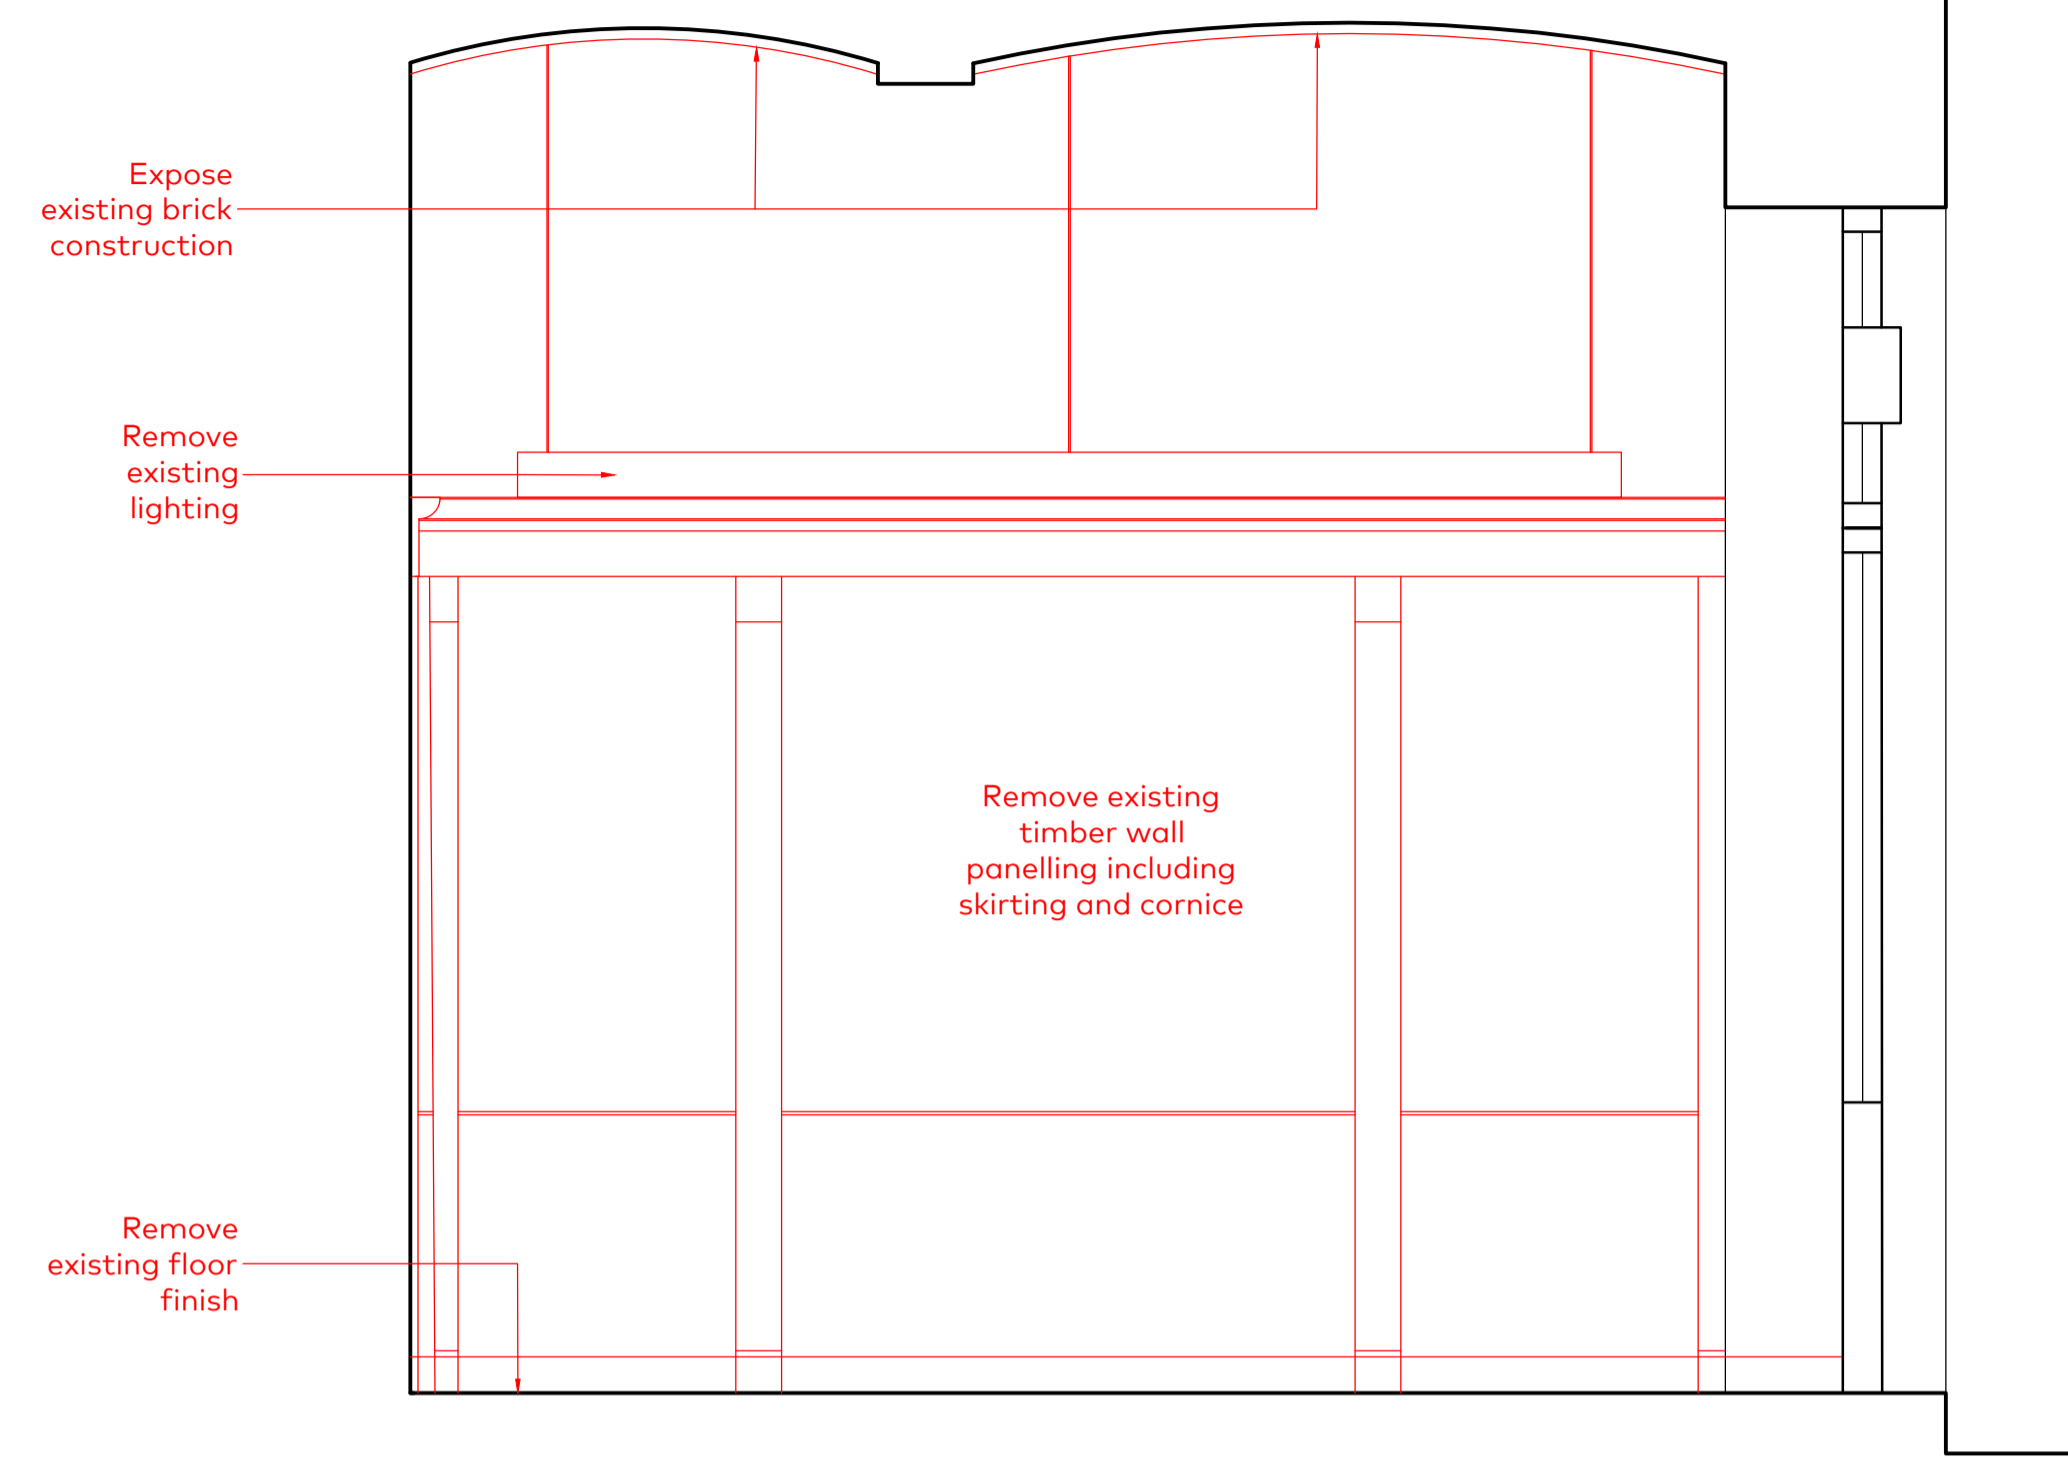


02 Elevation B
As Existing

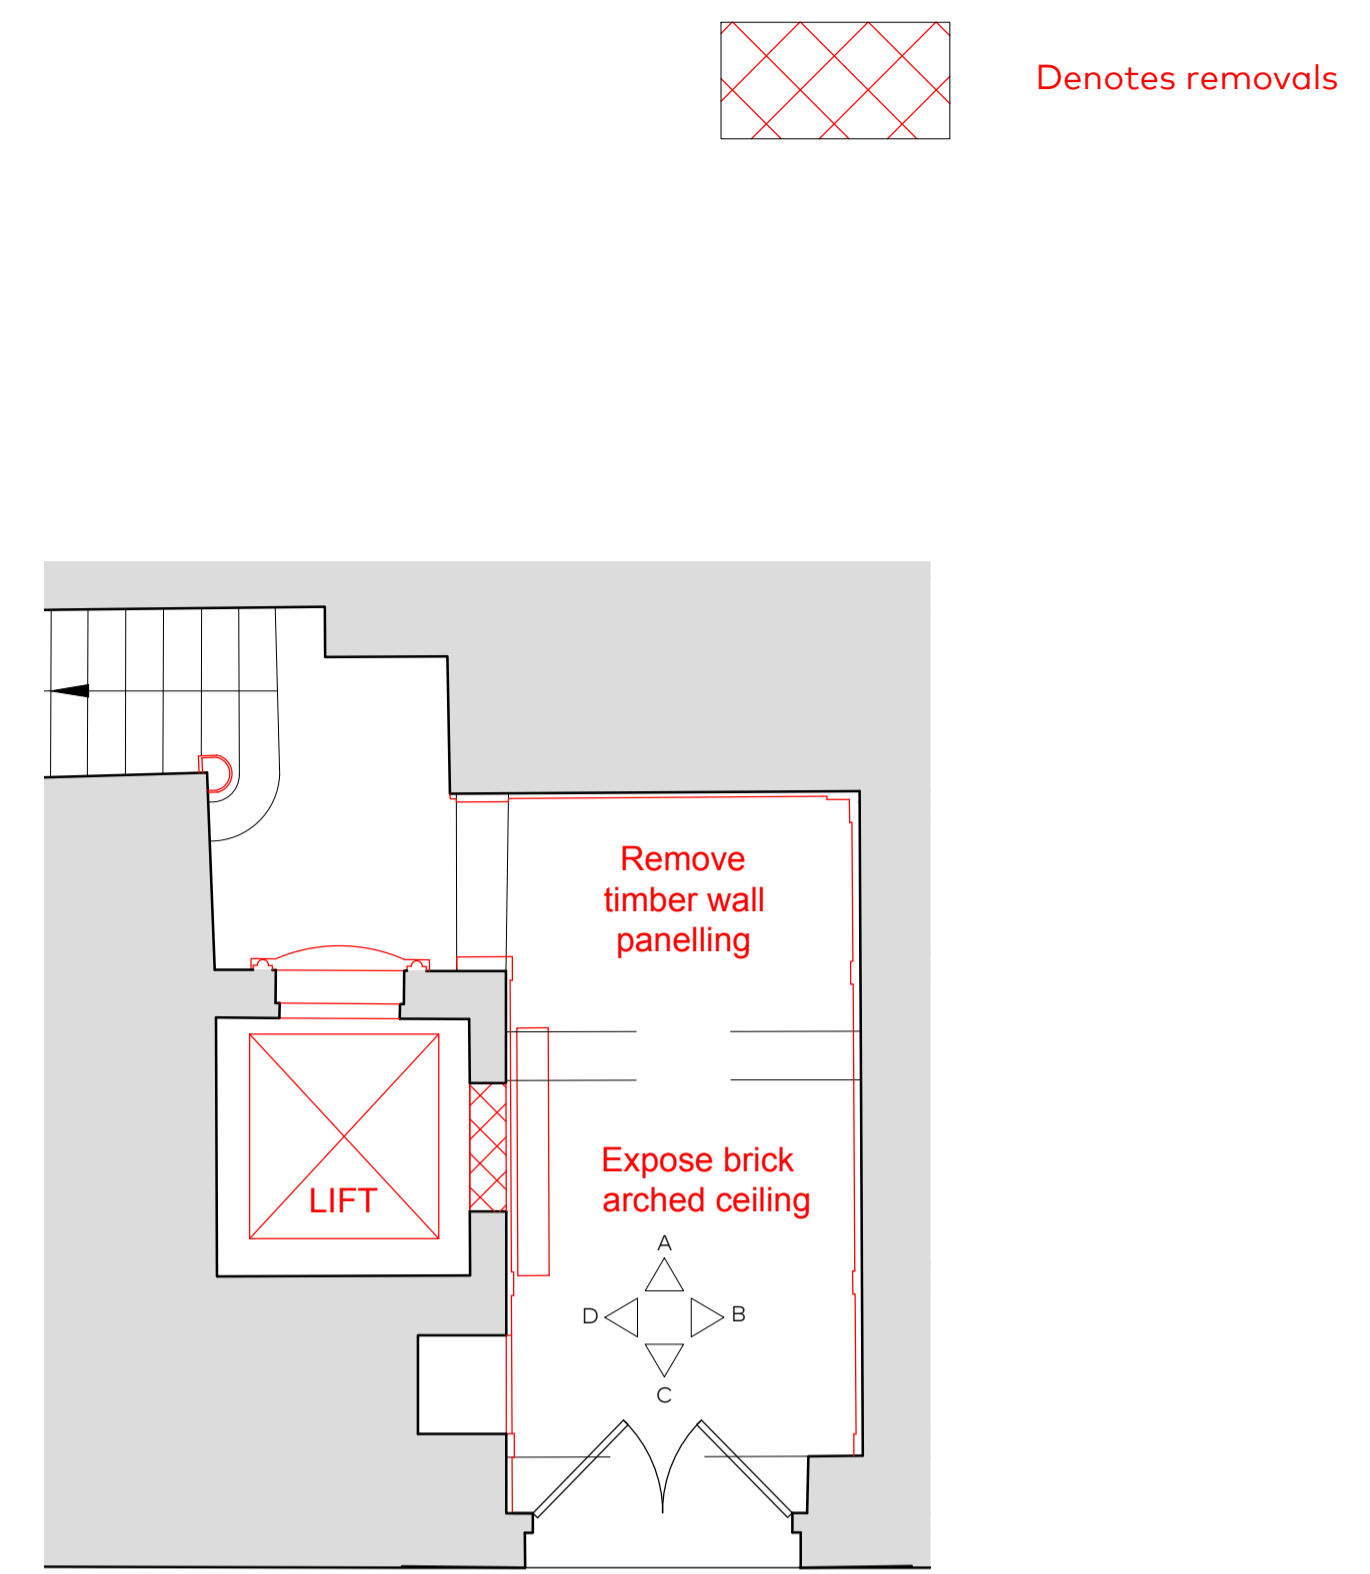

05 - Plan
As Existing (NTS)

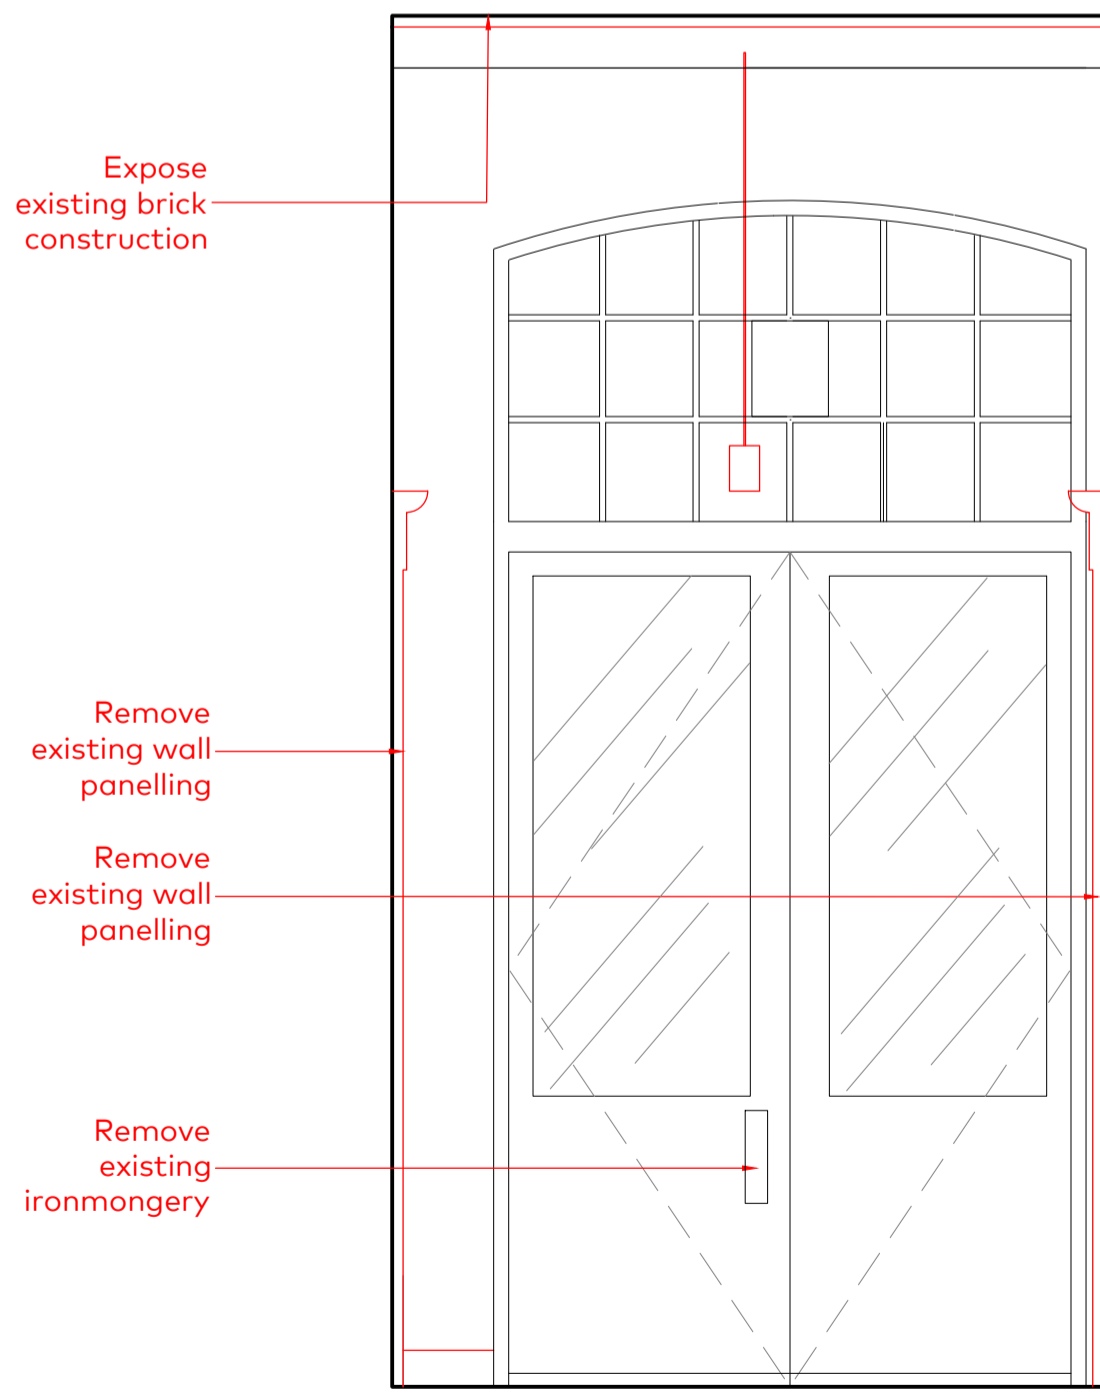

03 Elevation C
As Existing

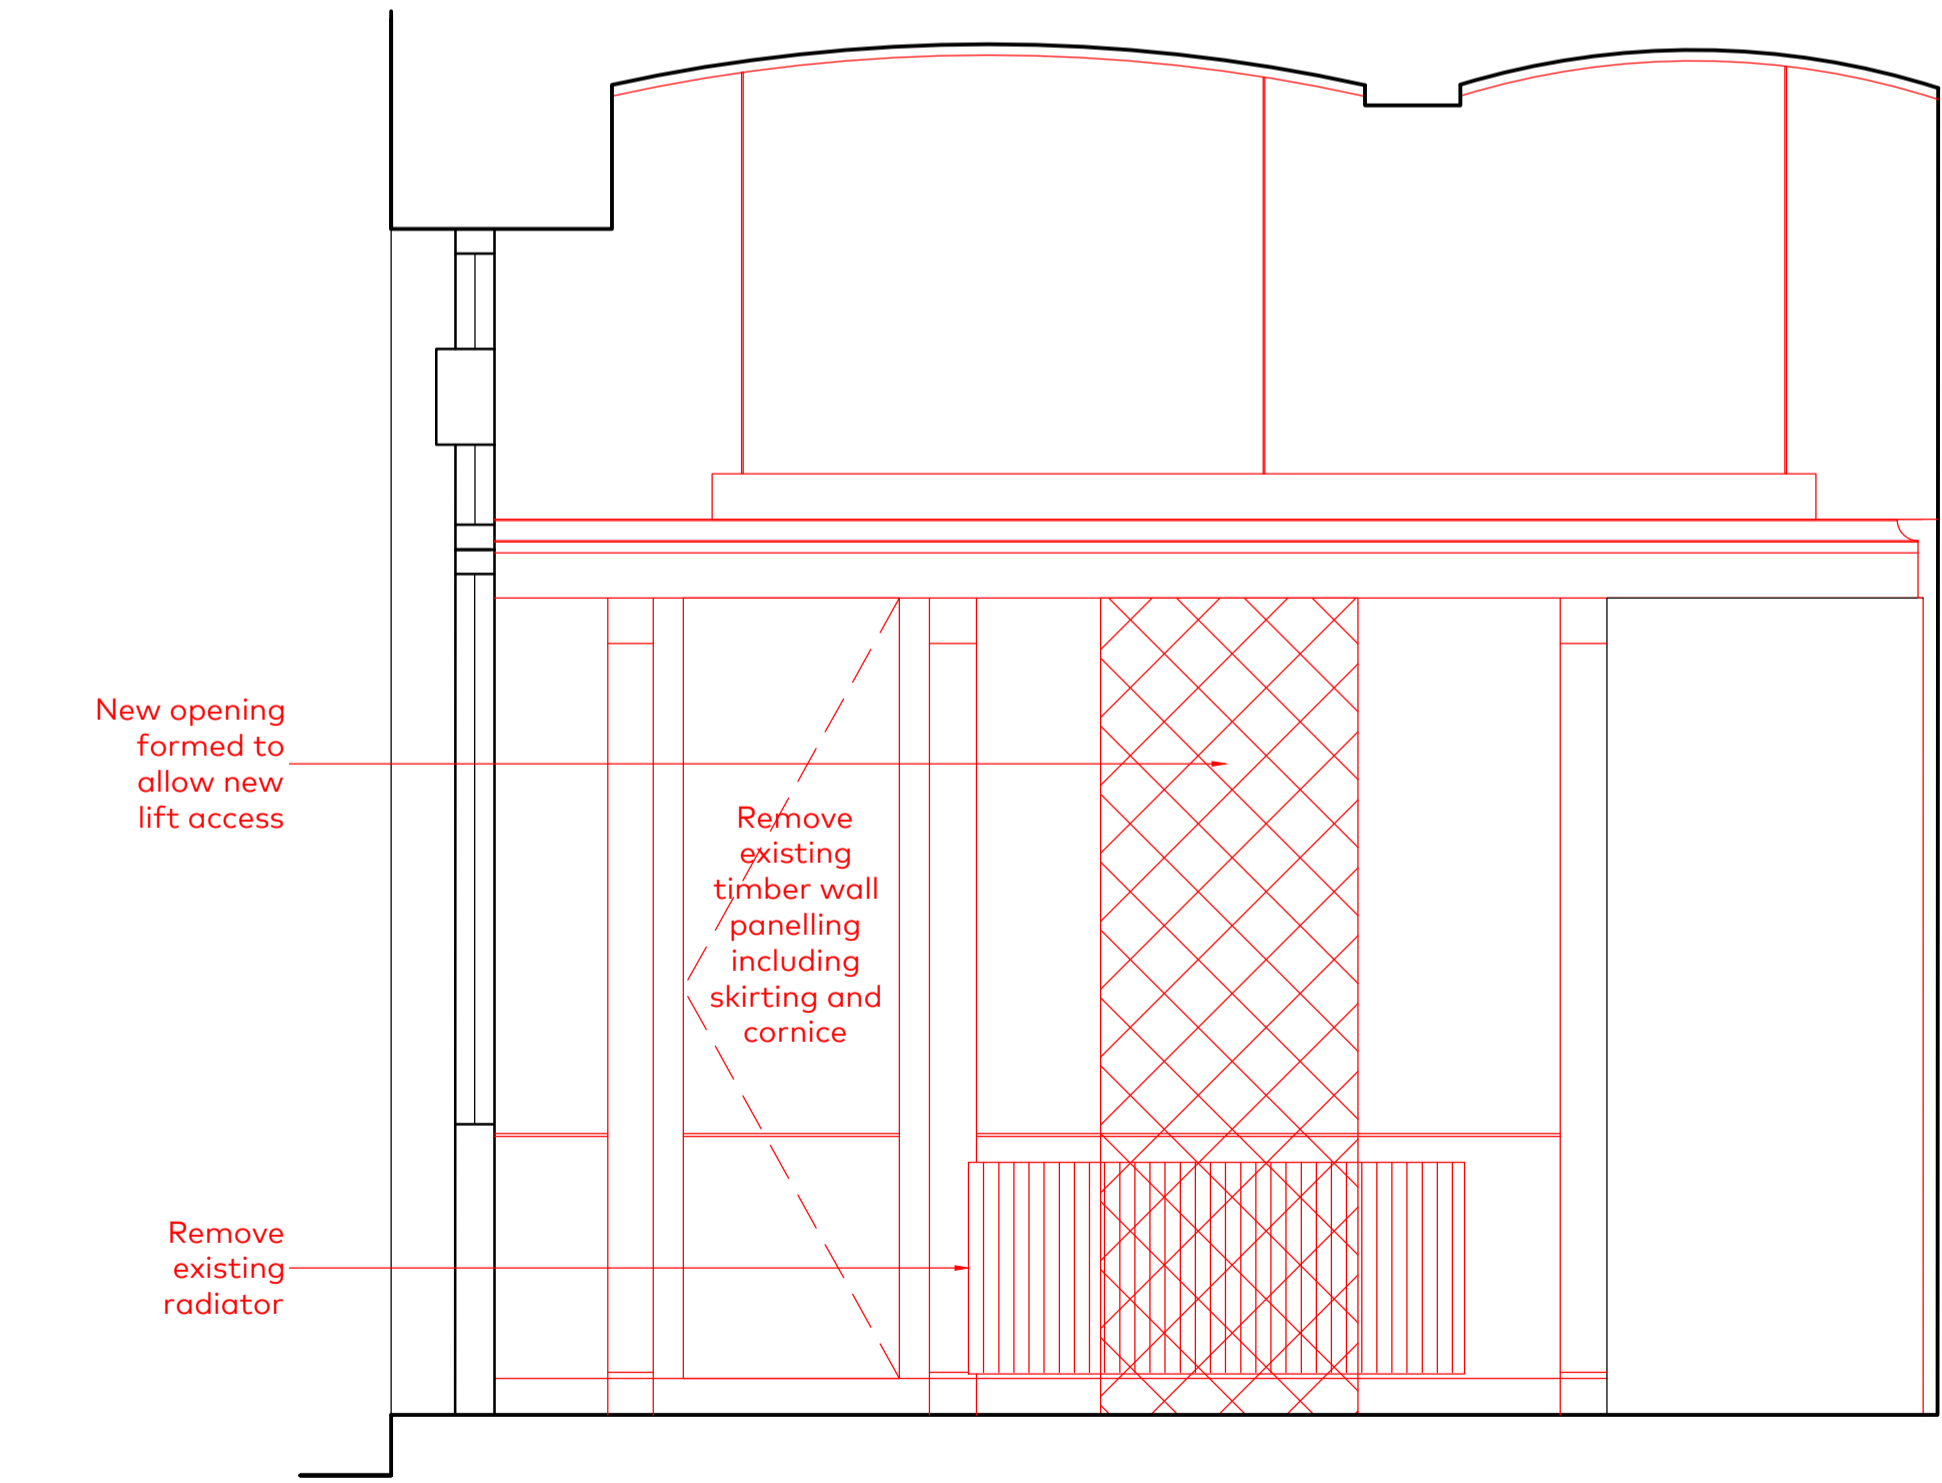

04 Elevation D
As Existing

 Denotes removals

A	22.01.2019	Planning Issue	AB
Rev	Issue Date	Revision Notes	Drawn

General Notes
Do not scale. All written dimensions must be checked on site before work commences on site or in shop. Figured dimensions take preference over those scaled. Discrepancies, where identified, must be reported to the Architect immediately. Any areas indicated on this drawing are for guidance purposes only. No responsibility is taken for their accuracy. All work must be carried out in accordance with the Building Regulations and to the satisfaction of the Local Authority.

Drawing Status			
PLANNING			
Job Number	Drawing Number	Rev	Scale
861	(PL)810	A	1:25@A1

Drawing Title	No16 Ground Floor Entrance As Existing		
Project	16-20 Short's Gardens London WC2		
Client	Shaftesbury Covent Garden		
Date	14.01.2019	drawn:AS	checked:CG