




01 Elevation A  
As Existing

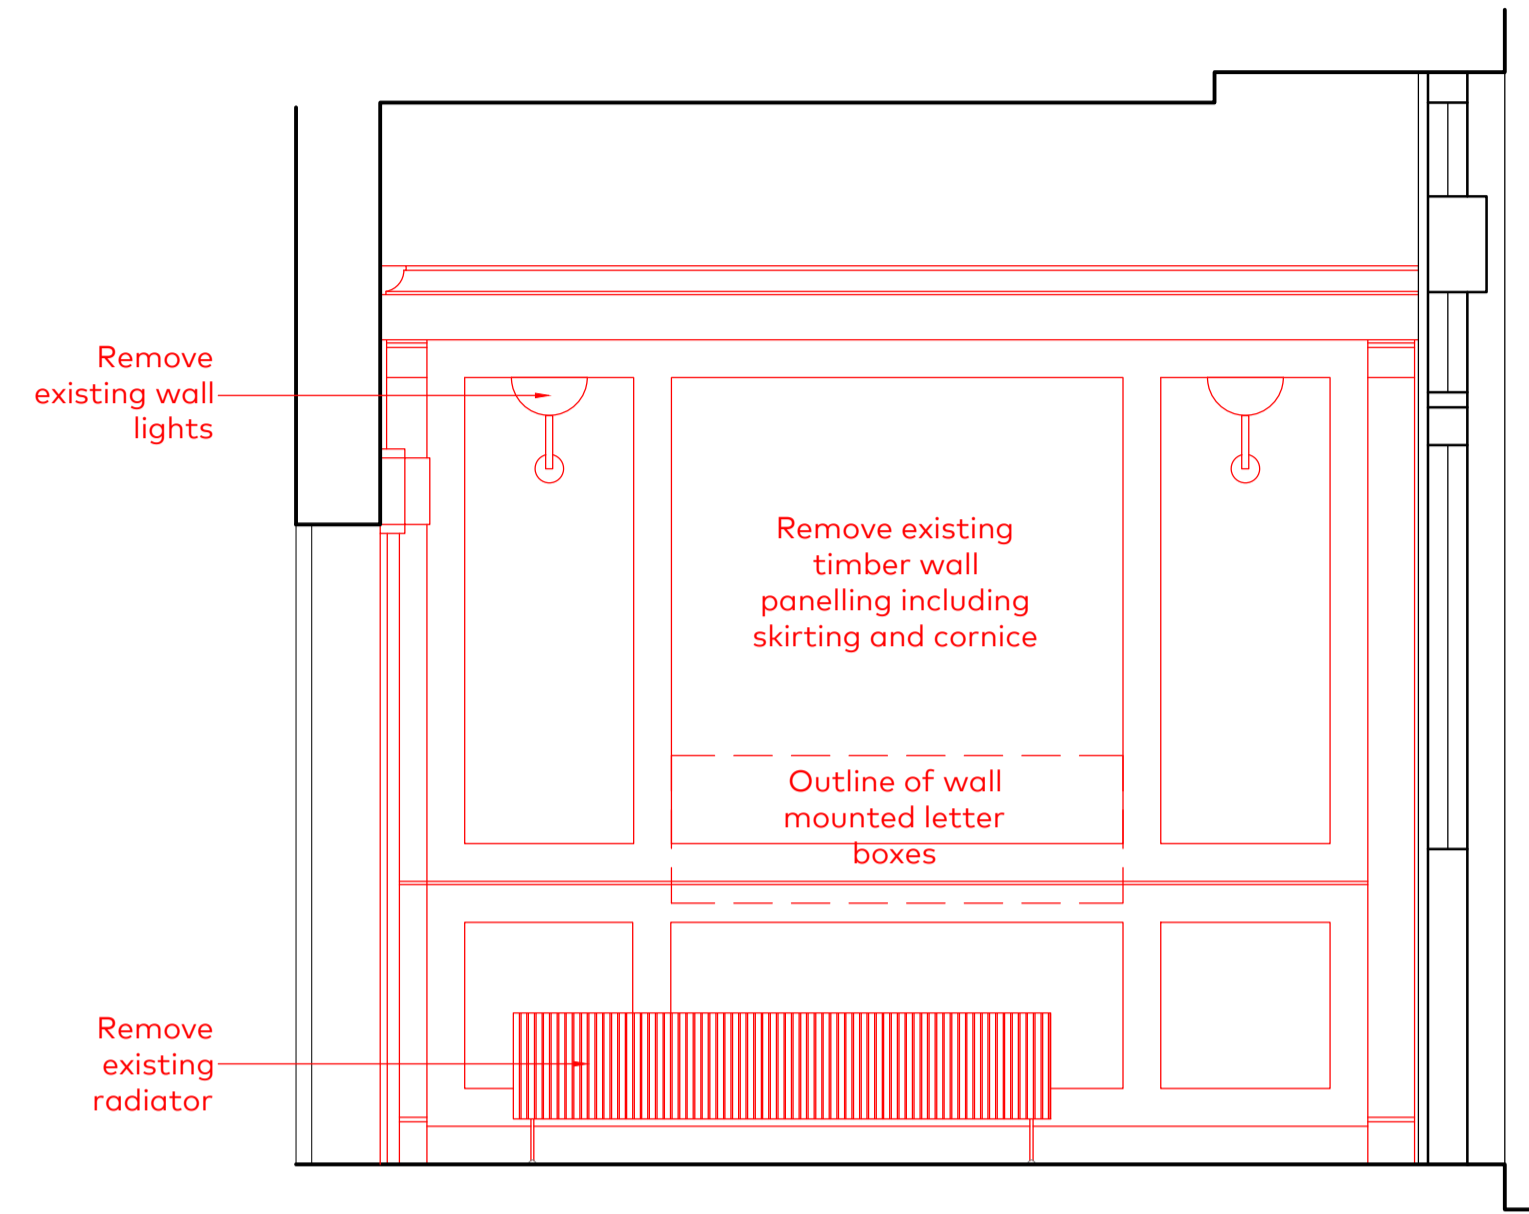


02 Elevation B  
As Existing

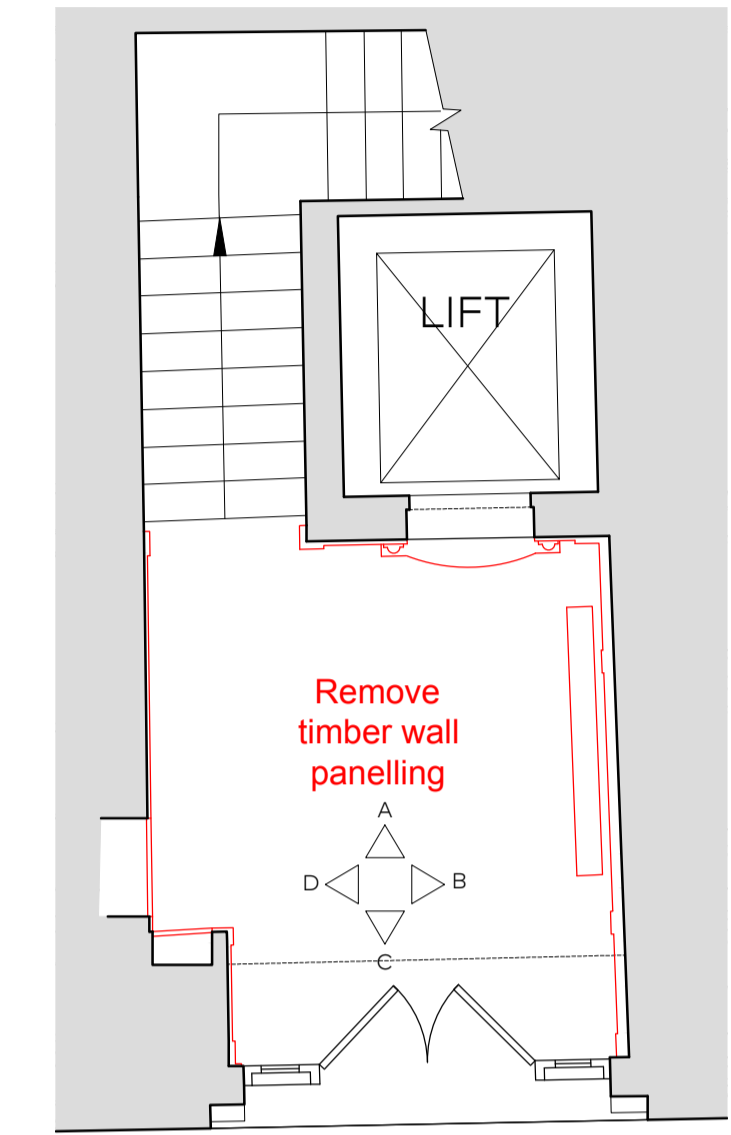

05 Plan  
As Existing (NTS)

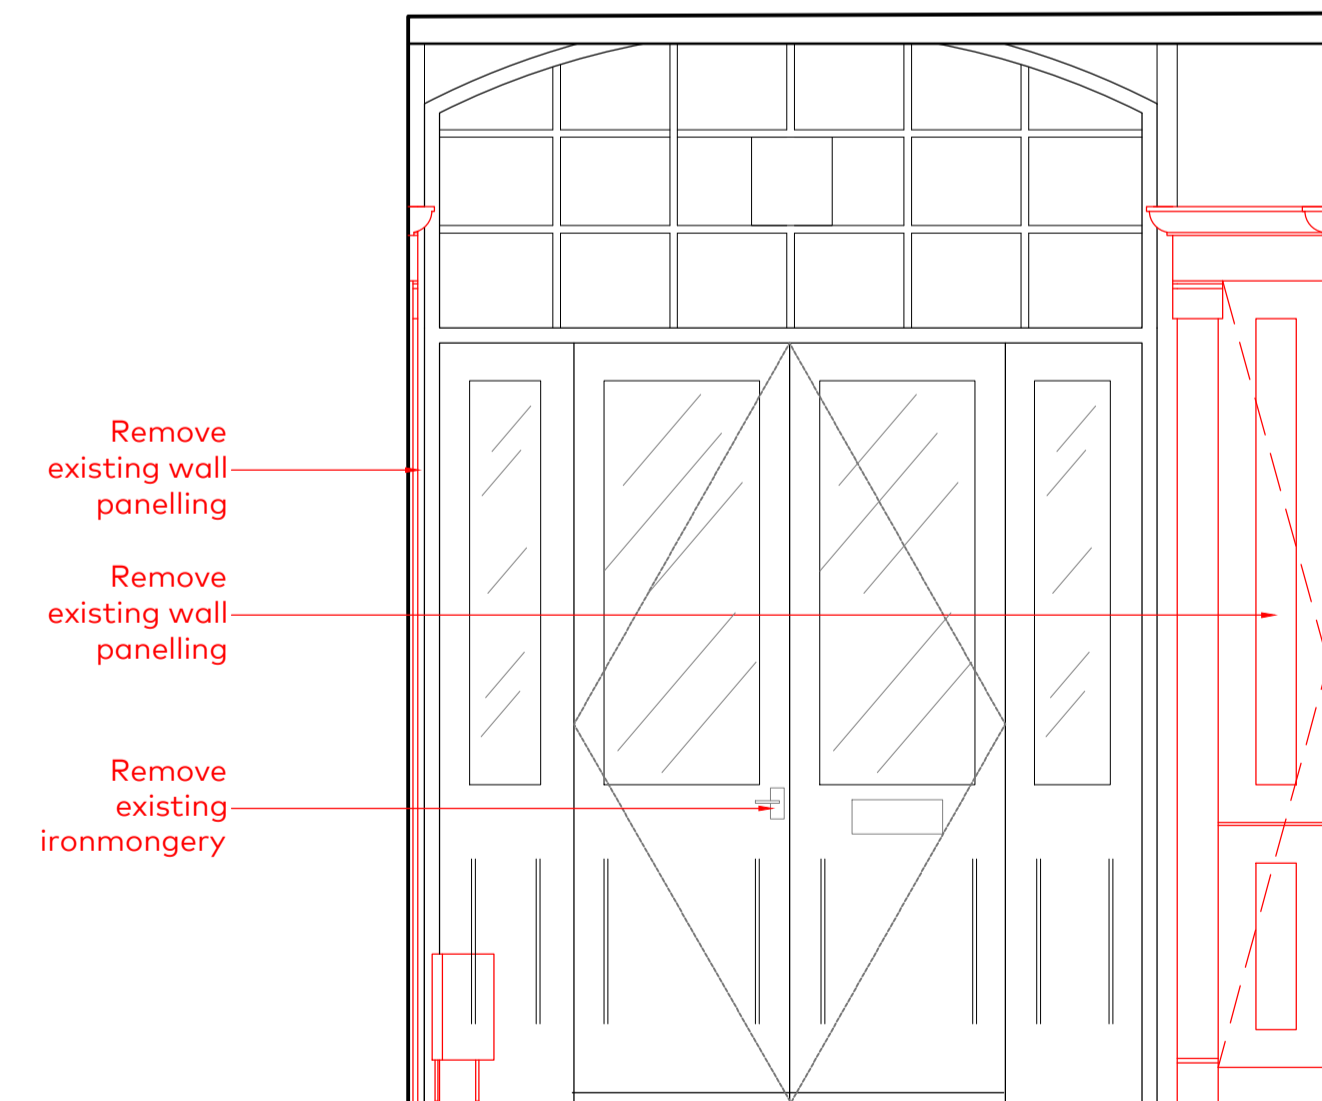

03 Elevation C  
As Existing

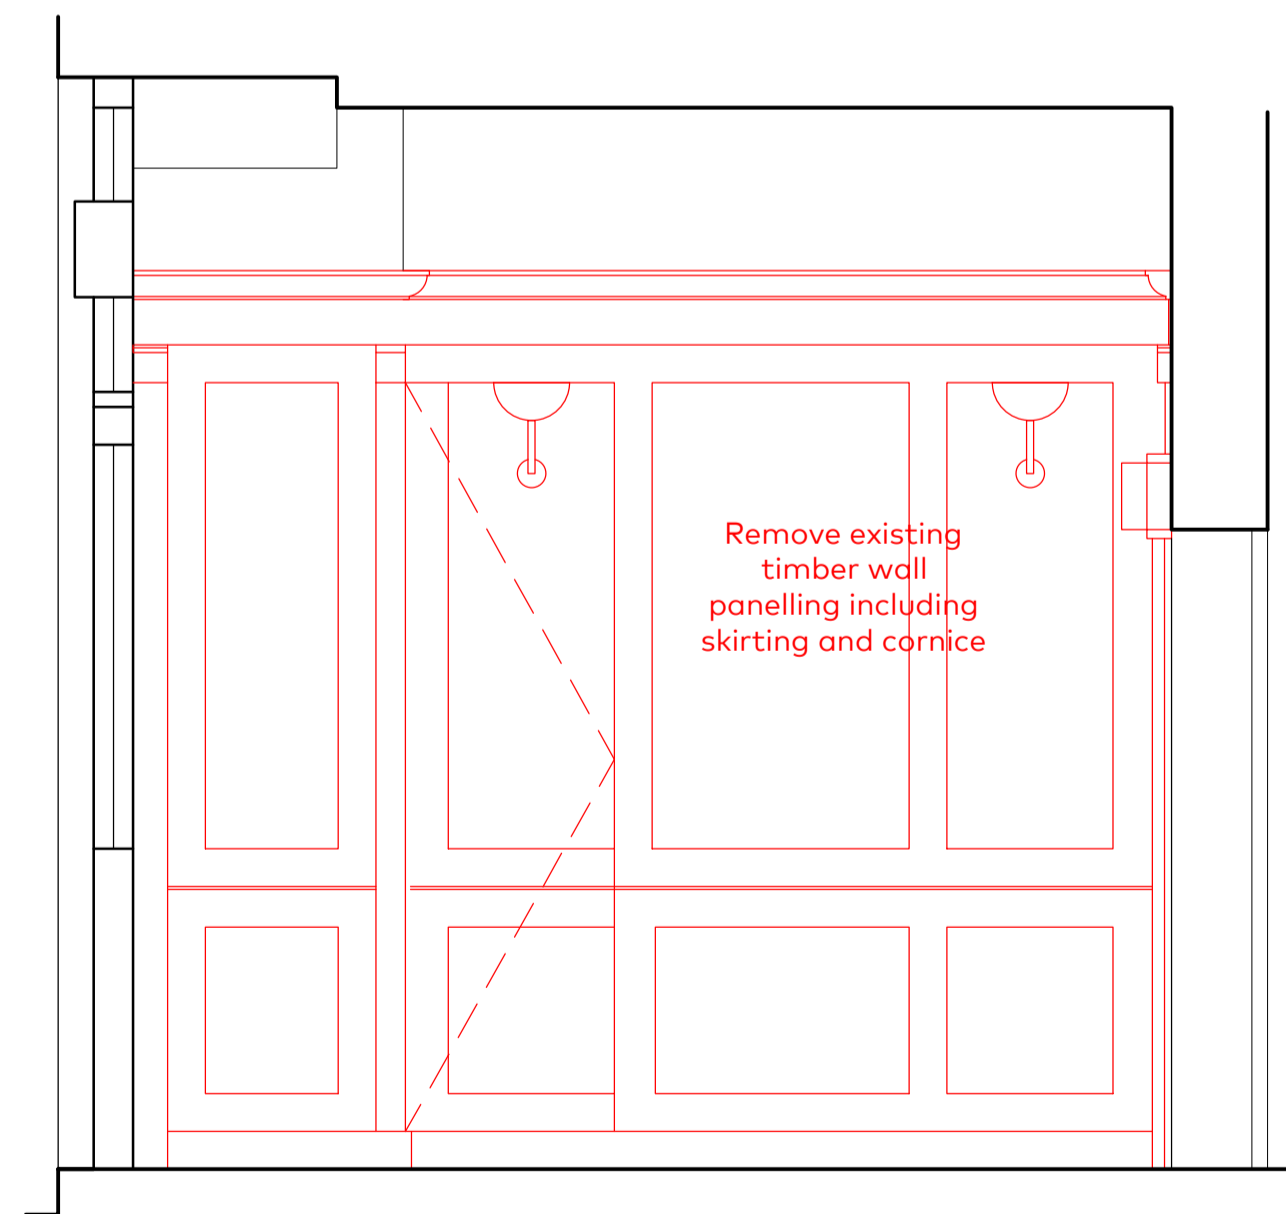

04 Elevation D  
As Existing

Rev	Issue Date	Revision Notes	Drawn
A	22.01.2019	Planning Issue	AB

General Notes  
Do not scale. All written dimensions must be checked on site before work commences on site or in shop. Figured dimensions take preference over those scaled. Discrepancies, where identified, must be reported to the Architect immediately. Any areas indicated on this drawing are for guidance purposes only. No responsibility is taken for their accuracy. All work must be carried out in accordance with the Building Regulations and to the satisfaction of the Local Authority.

Drawing Status  
**PLANNING**

Job Number	Drawing Number	Rev	Scale
861	(PL)811	A	1:25@A1 1:50@A3

Drawing Title: No.20 Ground Floor Entrance  
As Existing

Project	16-20 Short's Gardens London WC2
Client	Shaftesbury Covent Garden
Date	17.01.2019 drawnAS checkedAB