




01 Plan - No.16 First Floor
As Existing

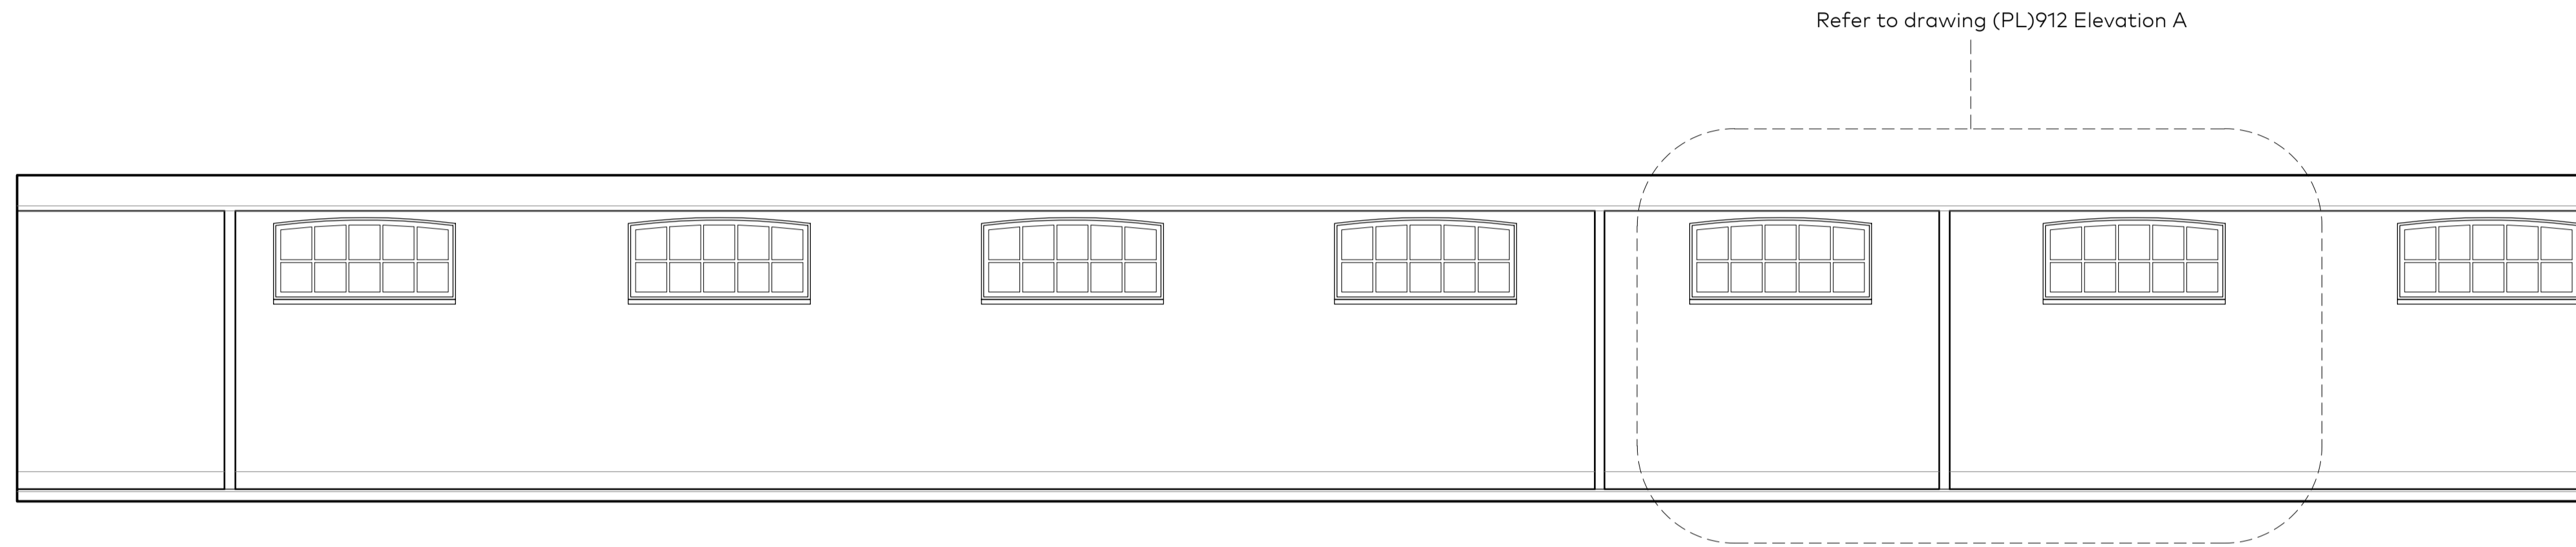


02 Elevation A - No16 First Floor
As Existing

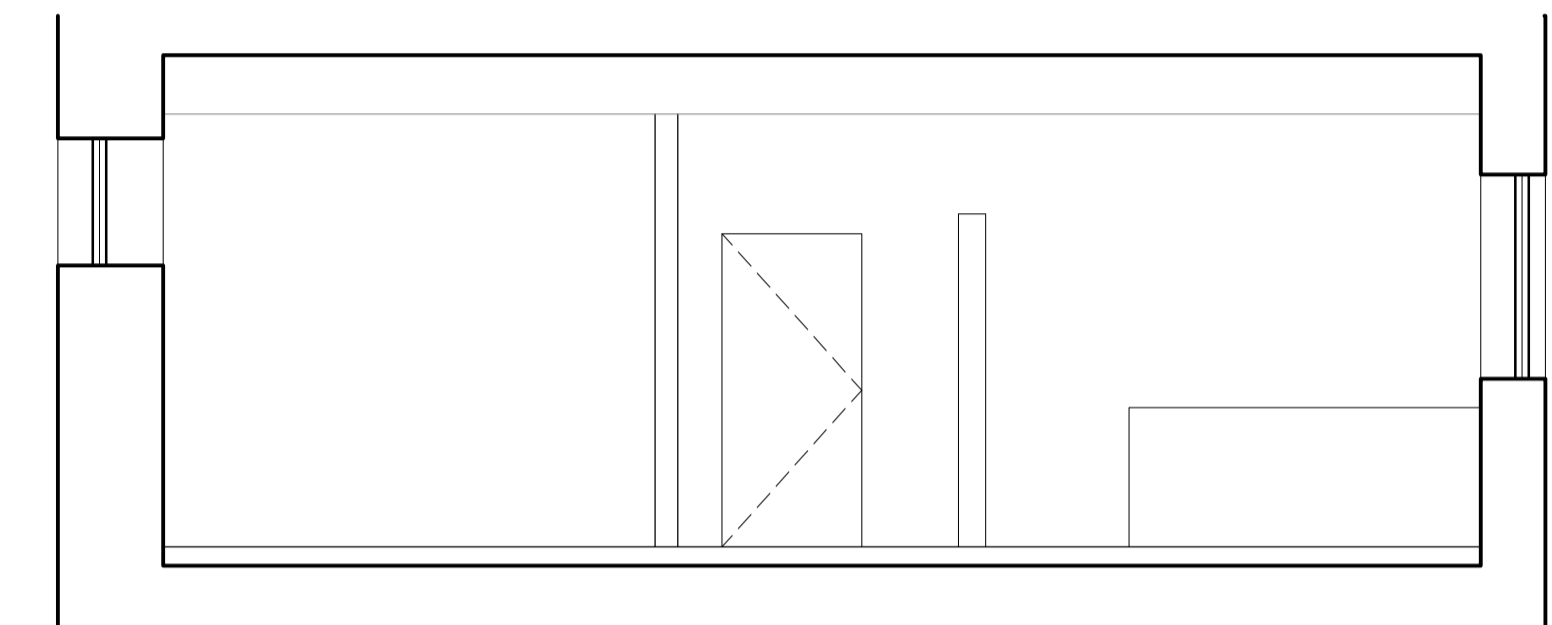

02 Elevation B - No16 First Floor
As Existing

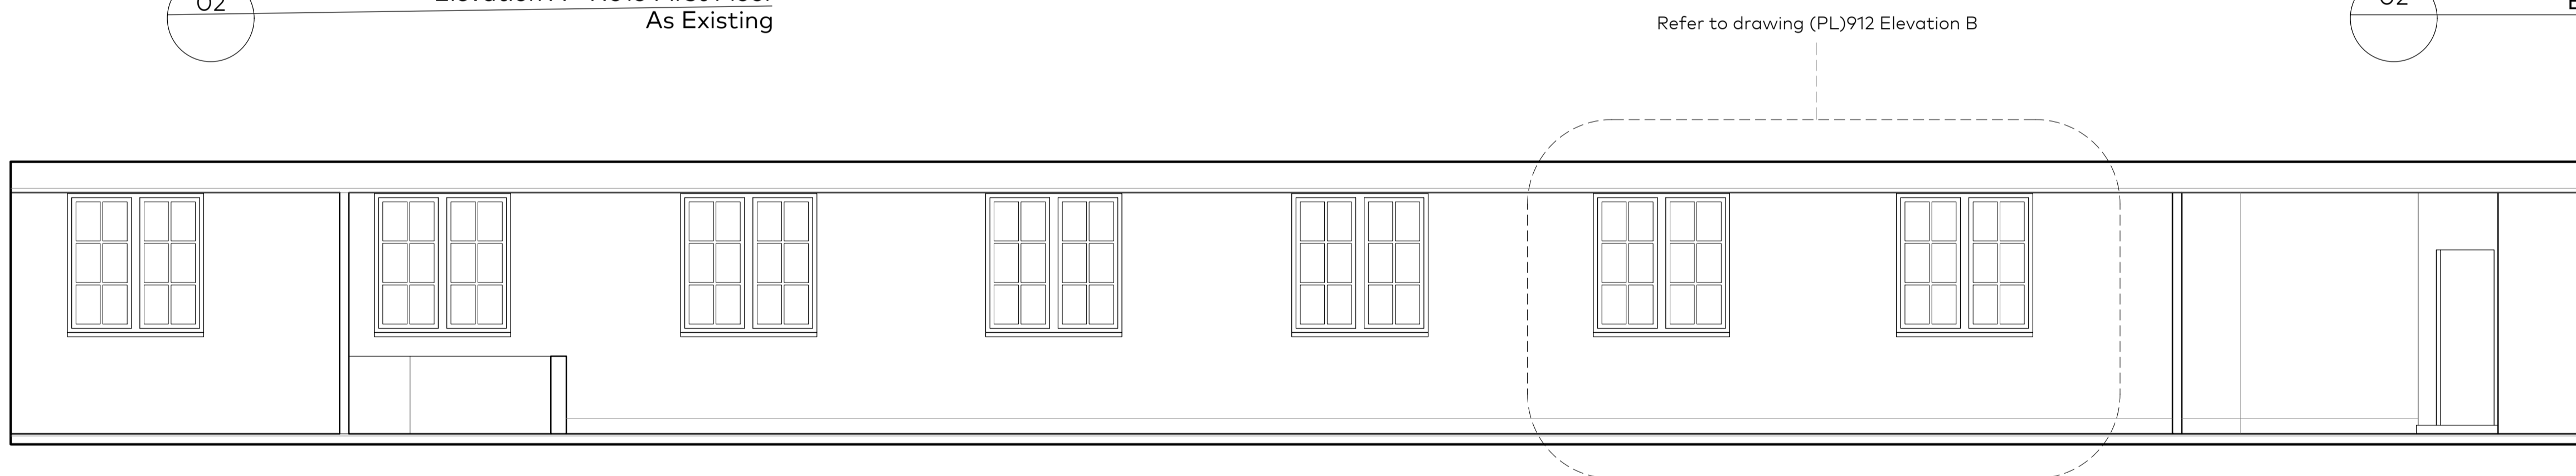

03 Elevation C - No16 First Floor
As Existing

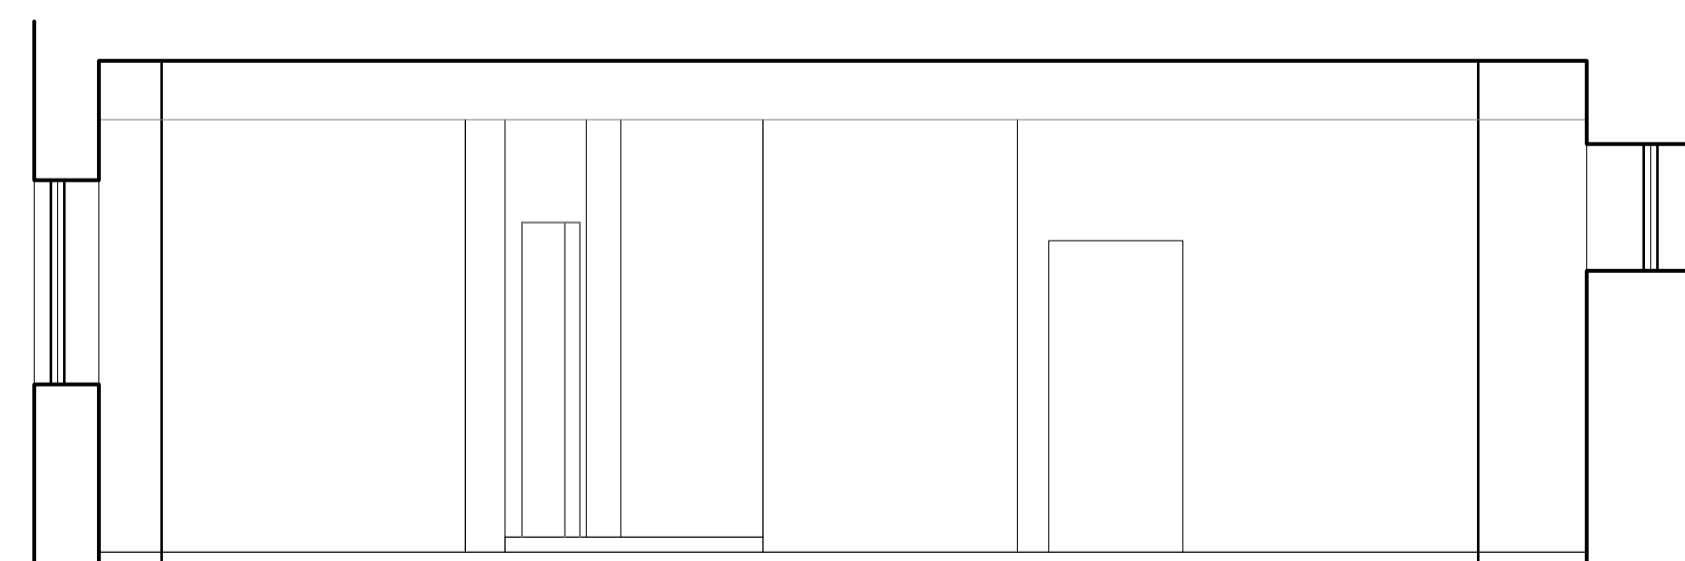

04 Elevation D - No16 First Floor
As Existing

Rev	Issue Date	Revision Notes	AB	Drawn
A	22.01.2019	Planning Issue		

General Notes
Do not scale. All written dimensions must be checked on site before work commences on site or in shop. Figured dimensions take preference over those scaled. Discrepancies, where identified, must be reported to the Architect immediately. Any areas indicated on this drawing are for guidance purposes only. No responsibility is taken for their accuracy. All work must be carried out in accordance with the Building Regulations and to the satisfaction of the Local Authority.

Drawing Status
PLANNING

Job Number	Drawing Number	Rev	Scale
861	(PL)812	A	1:50@A1 1:100@A3

Drawing Title: No.16 First Floor Office Elevations
As Existing

Project: 16-20 Short's Gardens
London WC2

Client: Shaftesbury Covent Garden

Date: 14.01.2019 drawn:AS checked:CG