




01 - Elevation A As Proposed

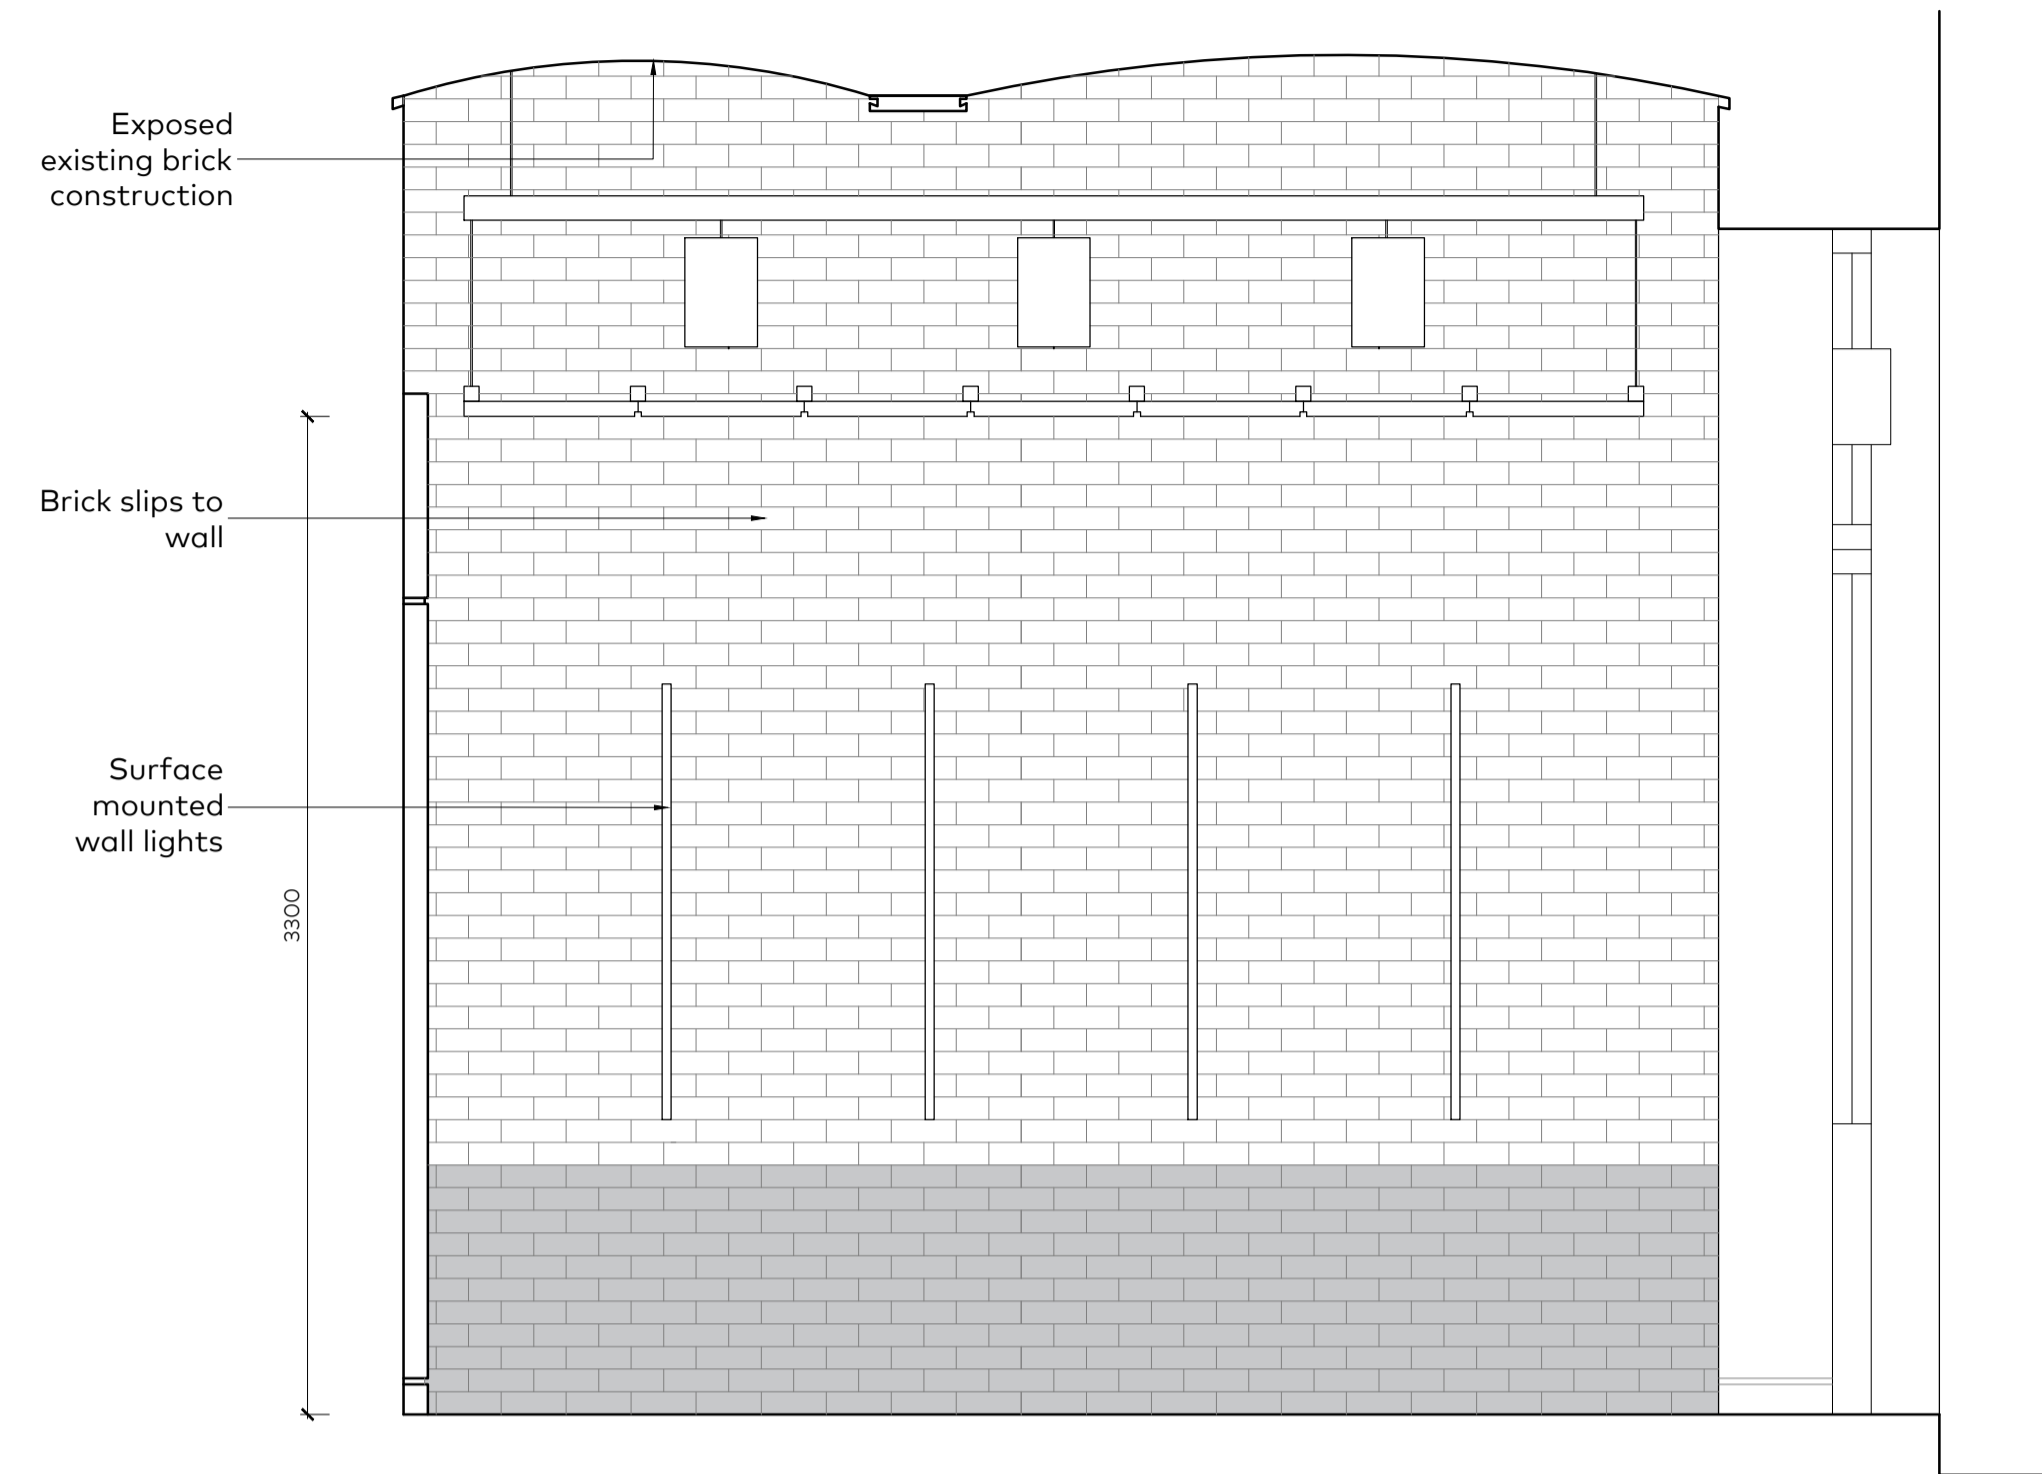


02 - Elevation B As Proposed

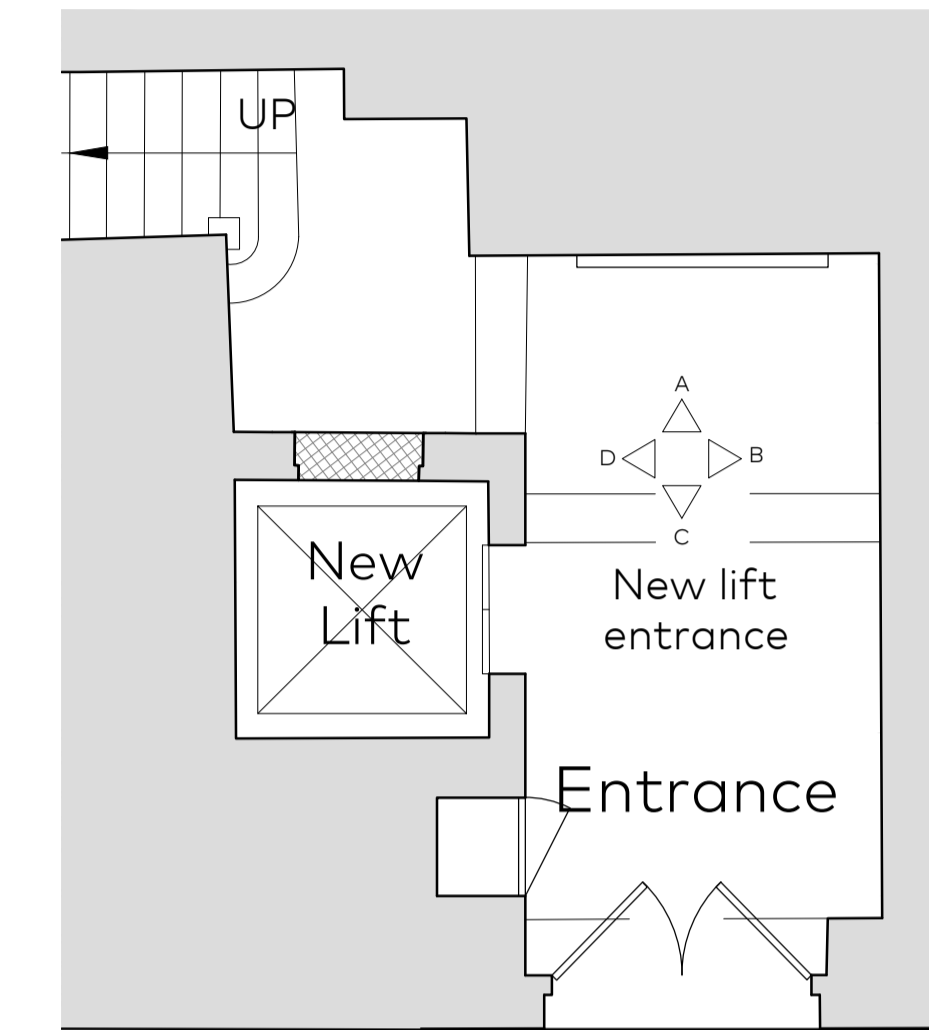

05 - Plan As Proposed (NTS)

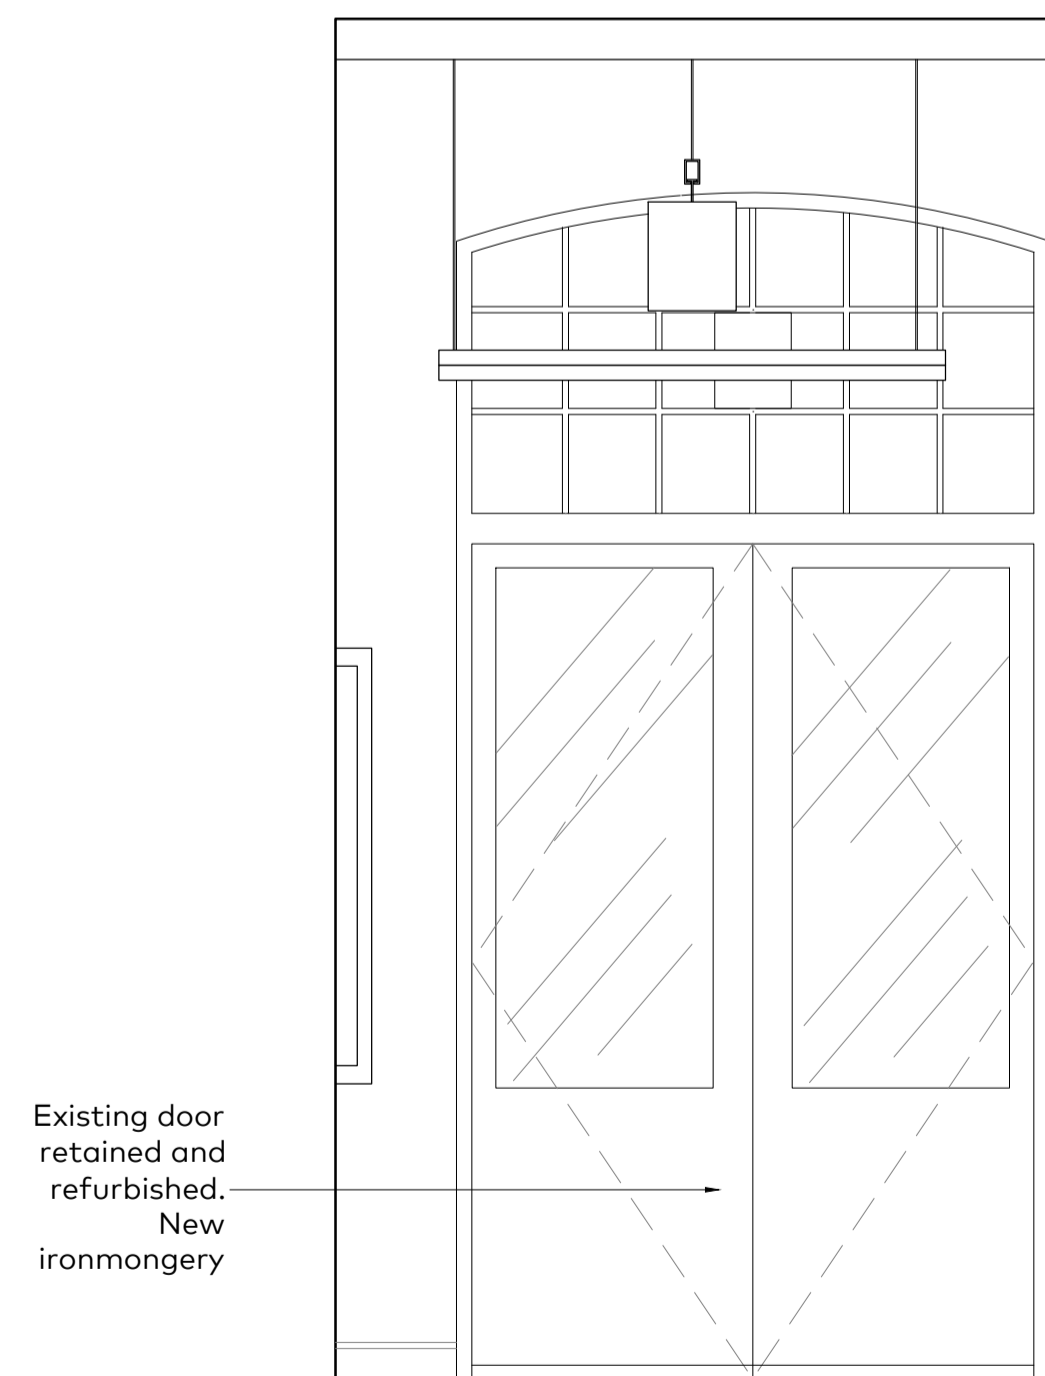

03 - Elevation C As Proposed

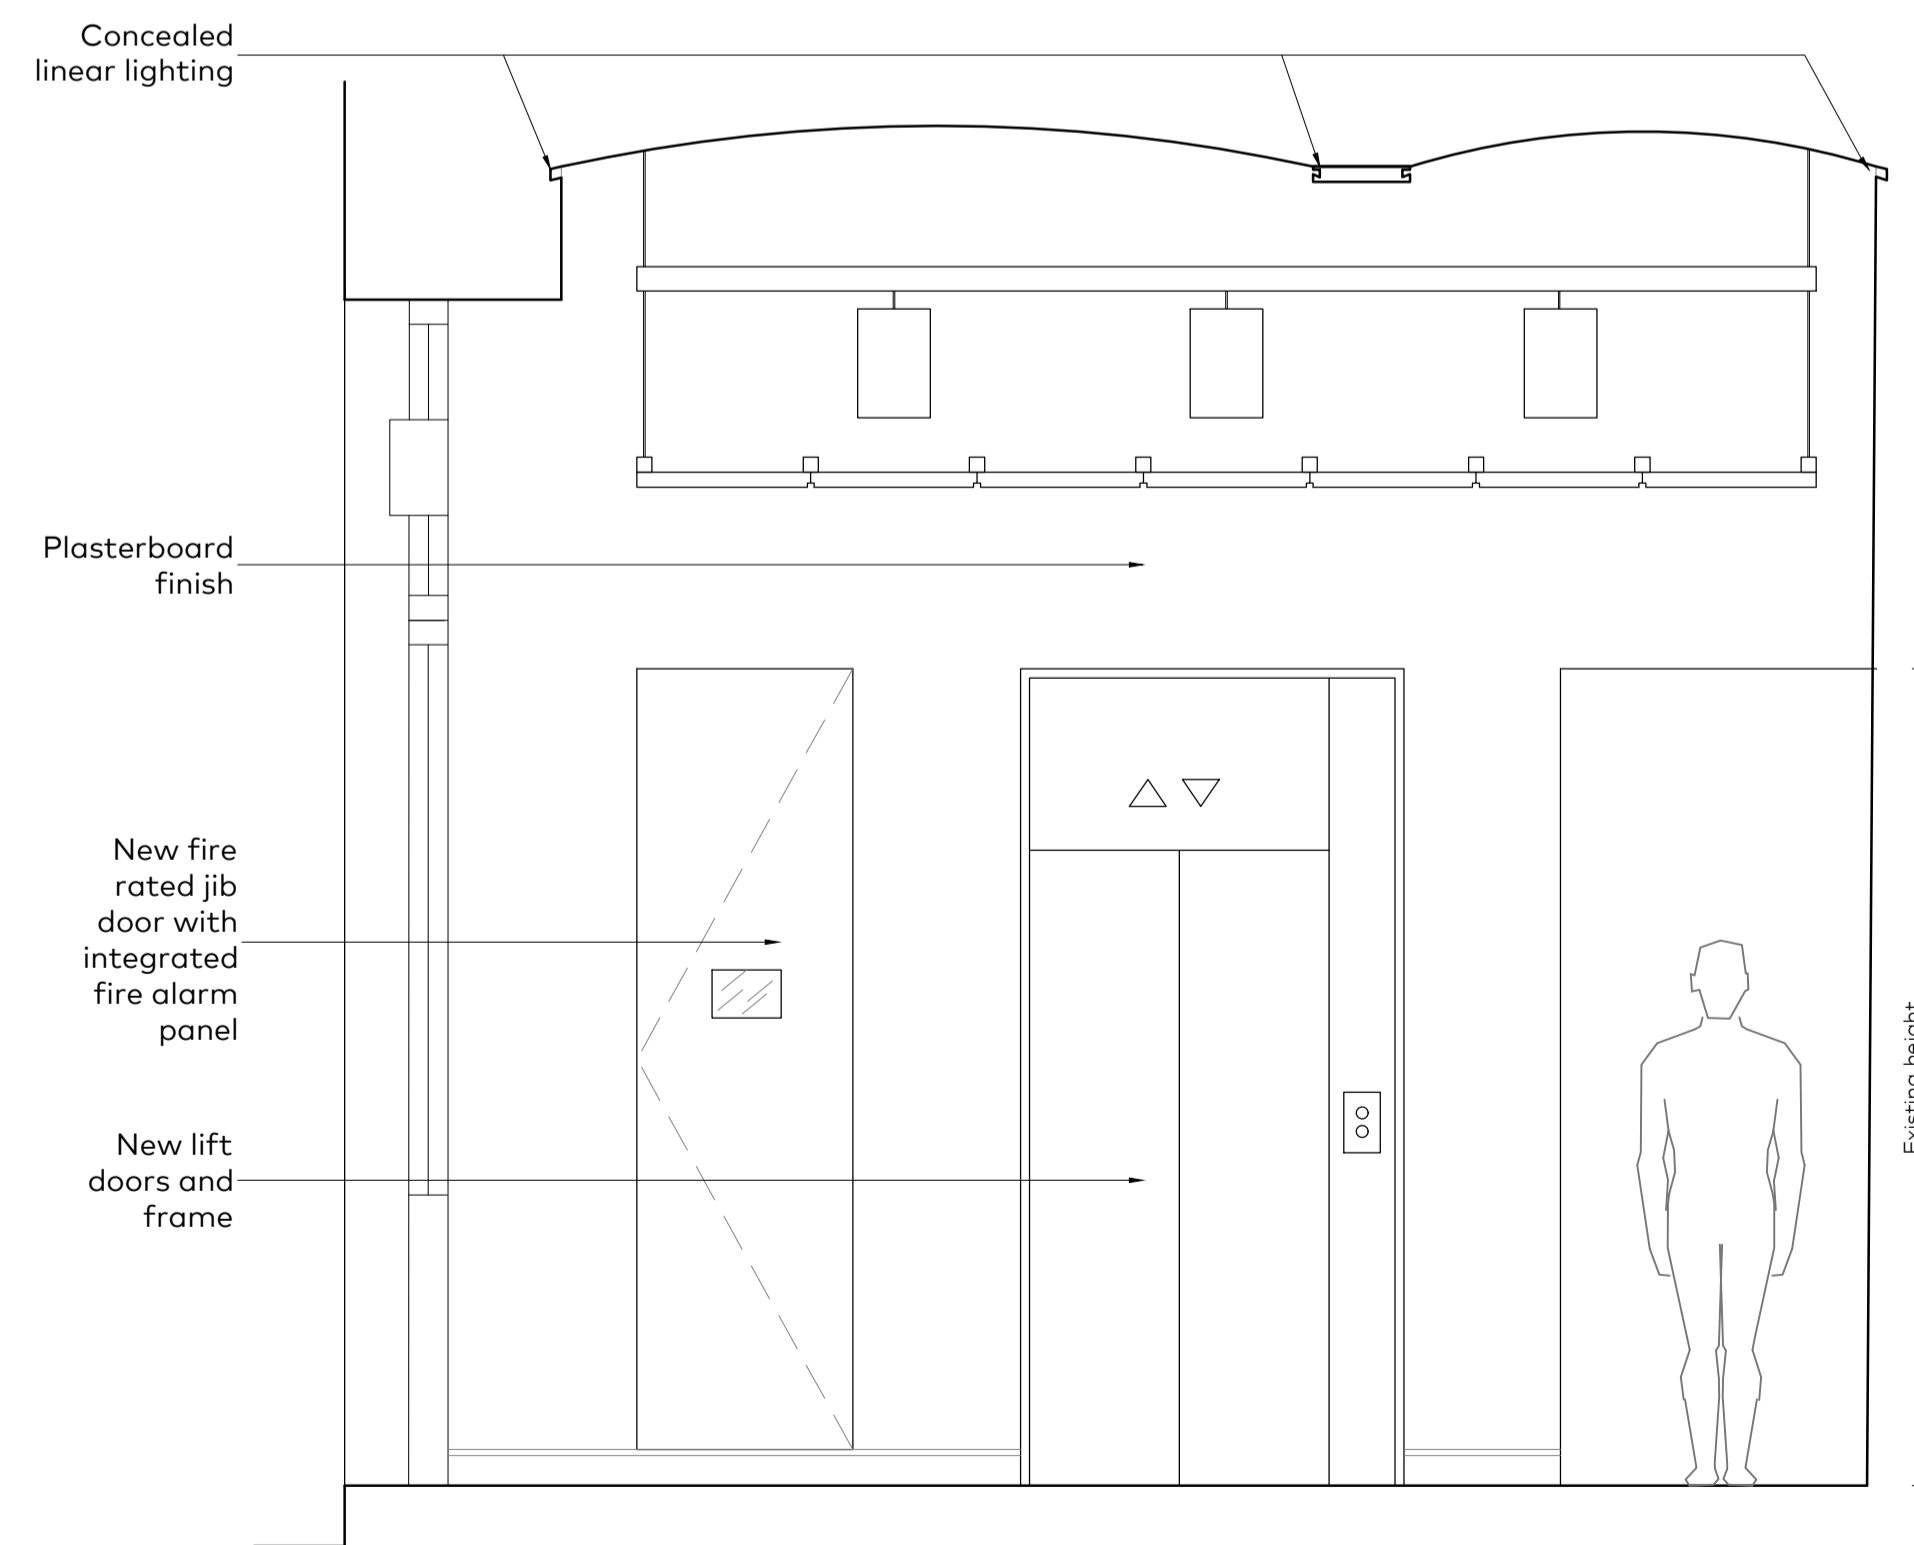

04 - Elevation D As Proposed

Rev	Issue Date	Revision Notes	AB
A	22.01.2019	Planning Issue	Drawn

General Notes
 Do not scale. All written dimensions must be checked on site before work commences on site or in shop. Figured dimensions take preference over those scaled. Discrepancies, where identified, must be reported to the Architect immediately. Any areas indicated on this drawing are for guidance purposes only. No responsibility is taken for their accuracy. All work must be carried out in accordance with the Building Regulations and to the satisfaction of the Local Authority.

Drawing Status

PLANNING

Job Number	Drawing Number	Rev	Scale
861	(PL)910	A	1:25@A1

Drawing Title: No16 Ground Floor Entrance As Proposed

Project: 16-20 Short's Gardens London WC2

Client: Shaftesbury Covent Garden

Date: 14.01.2019 drawAS checkedCG