




01 Elevation A - No16 First Floor
As Existing

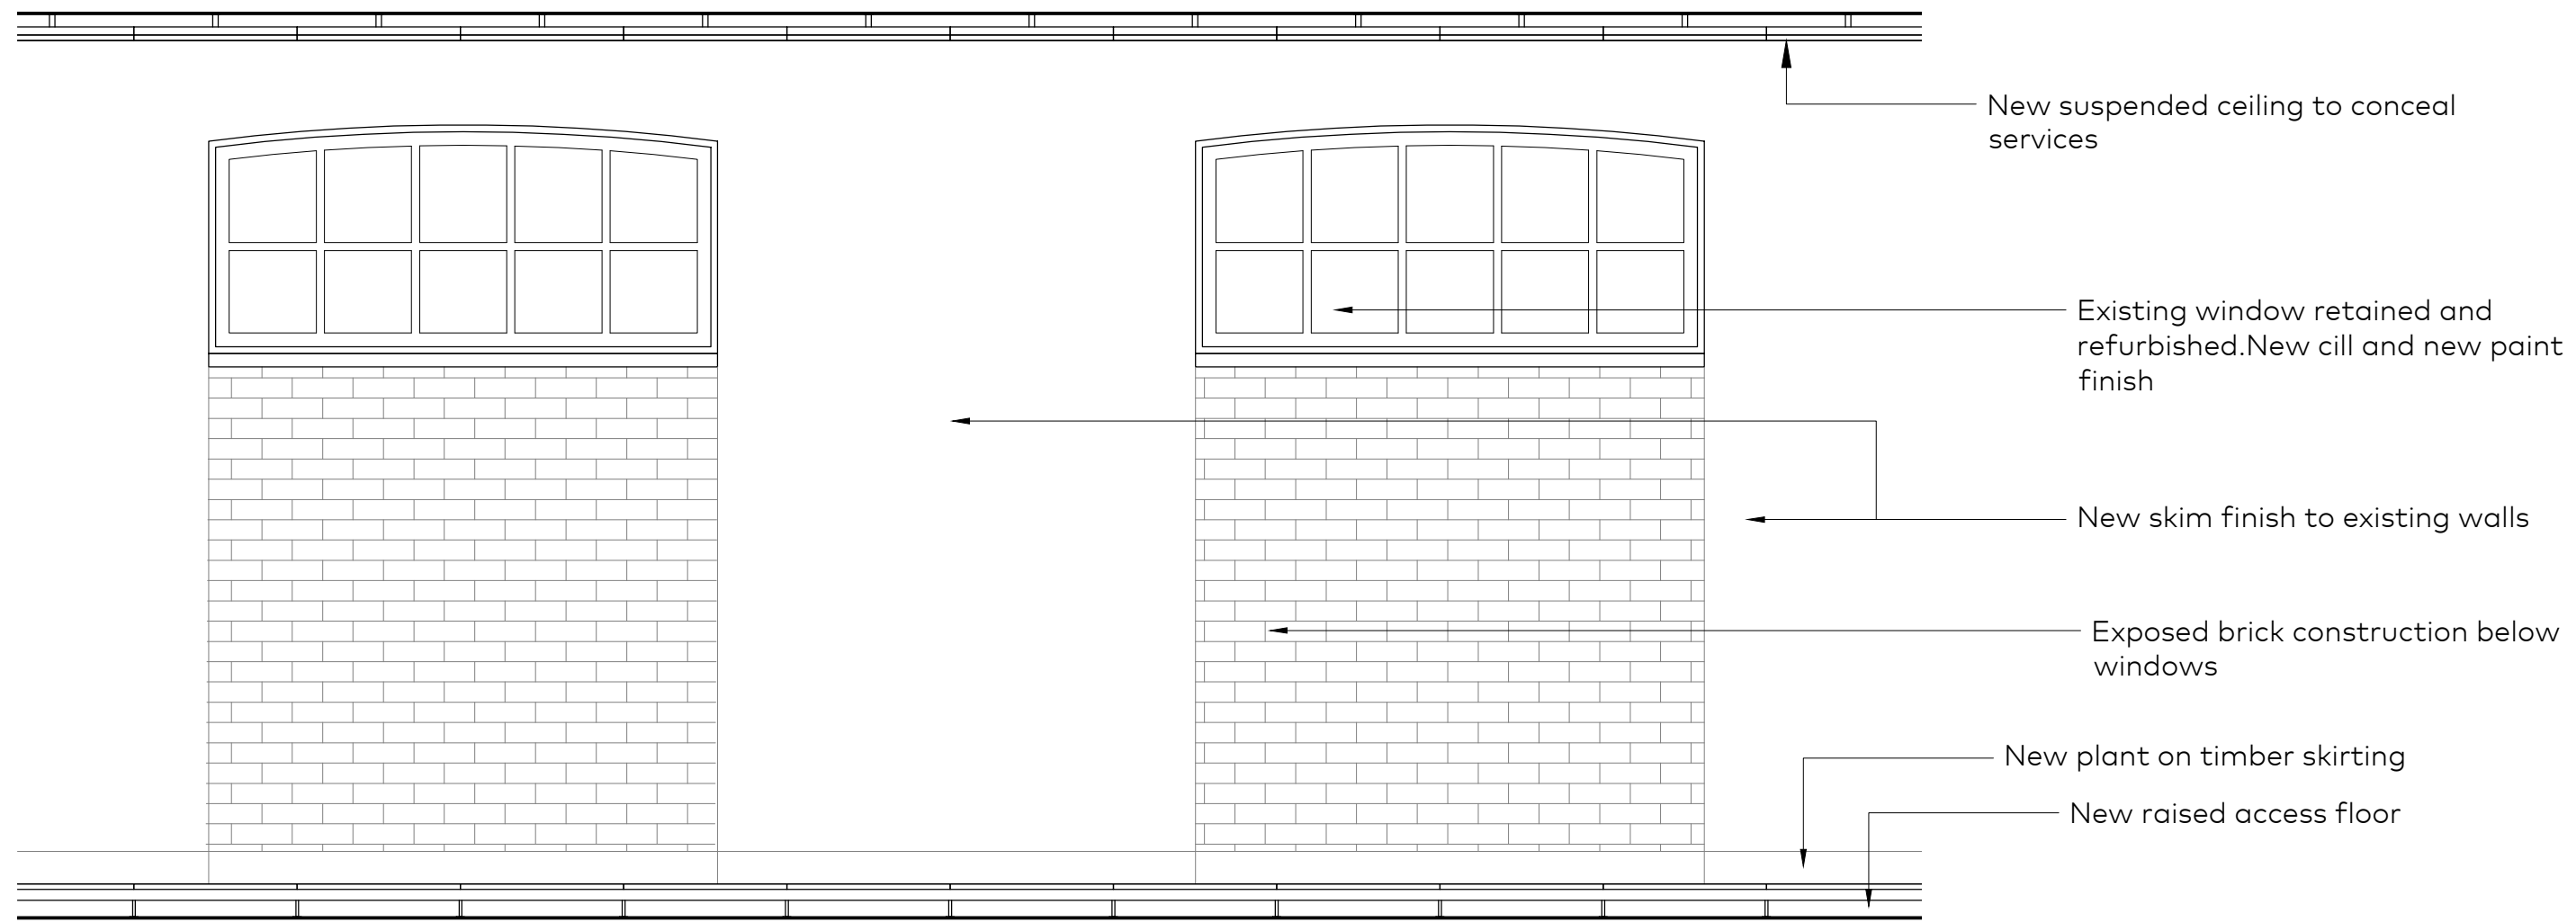

02 Elevation A - No16 First Floor
As Proposed

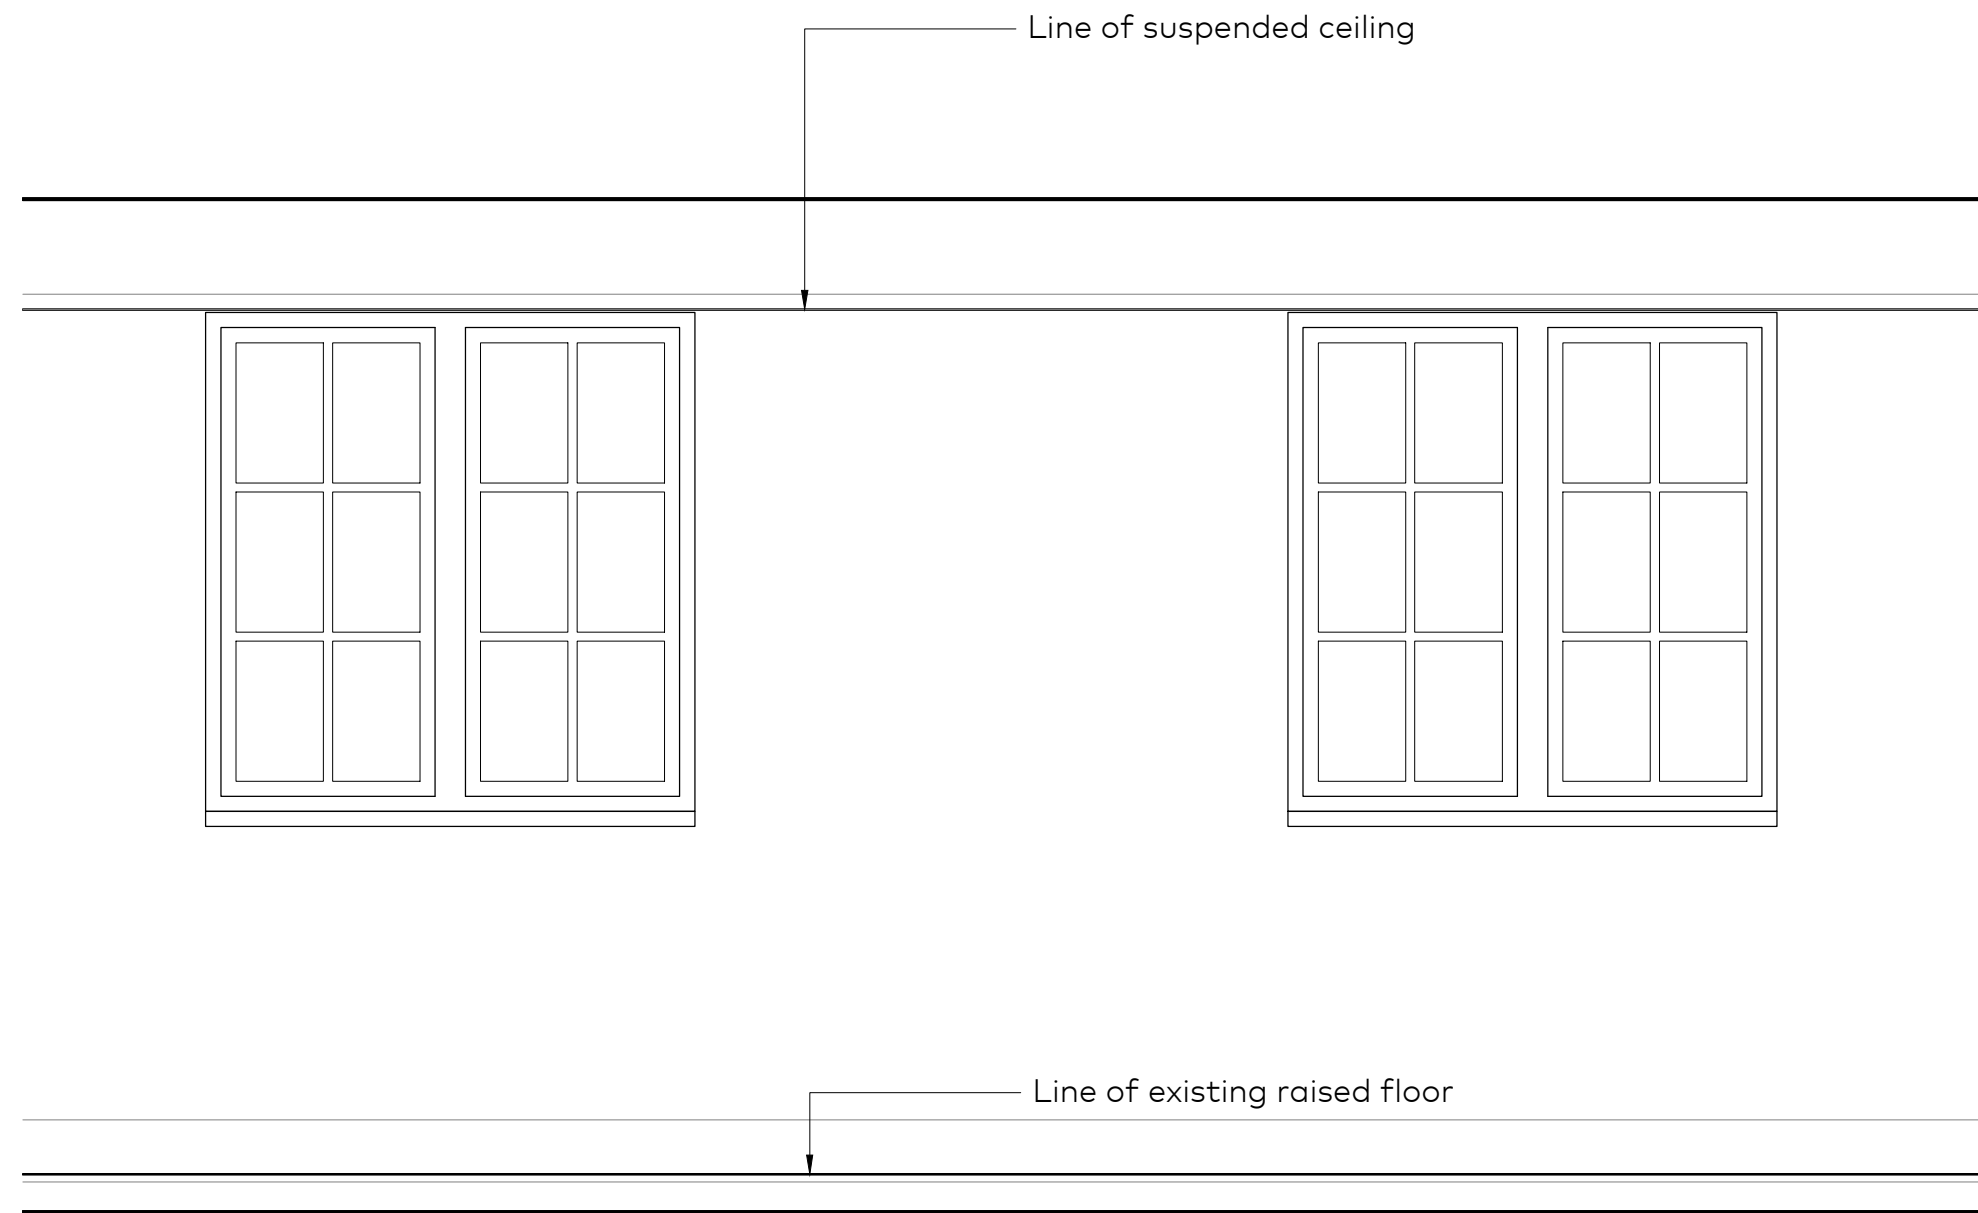

03 Elevation B - No16 First Floor
As Existing

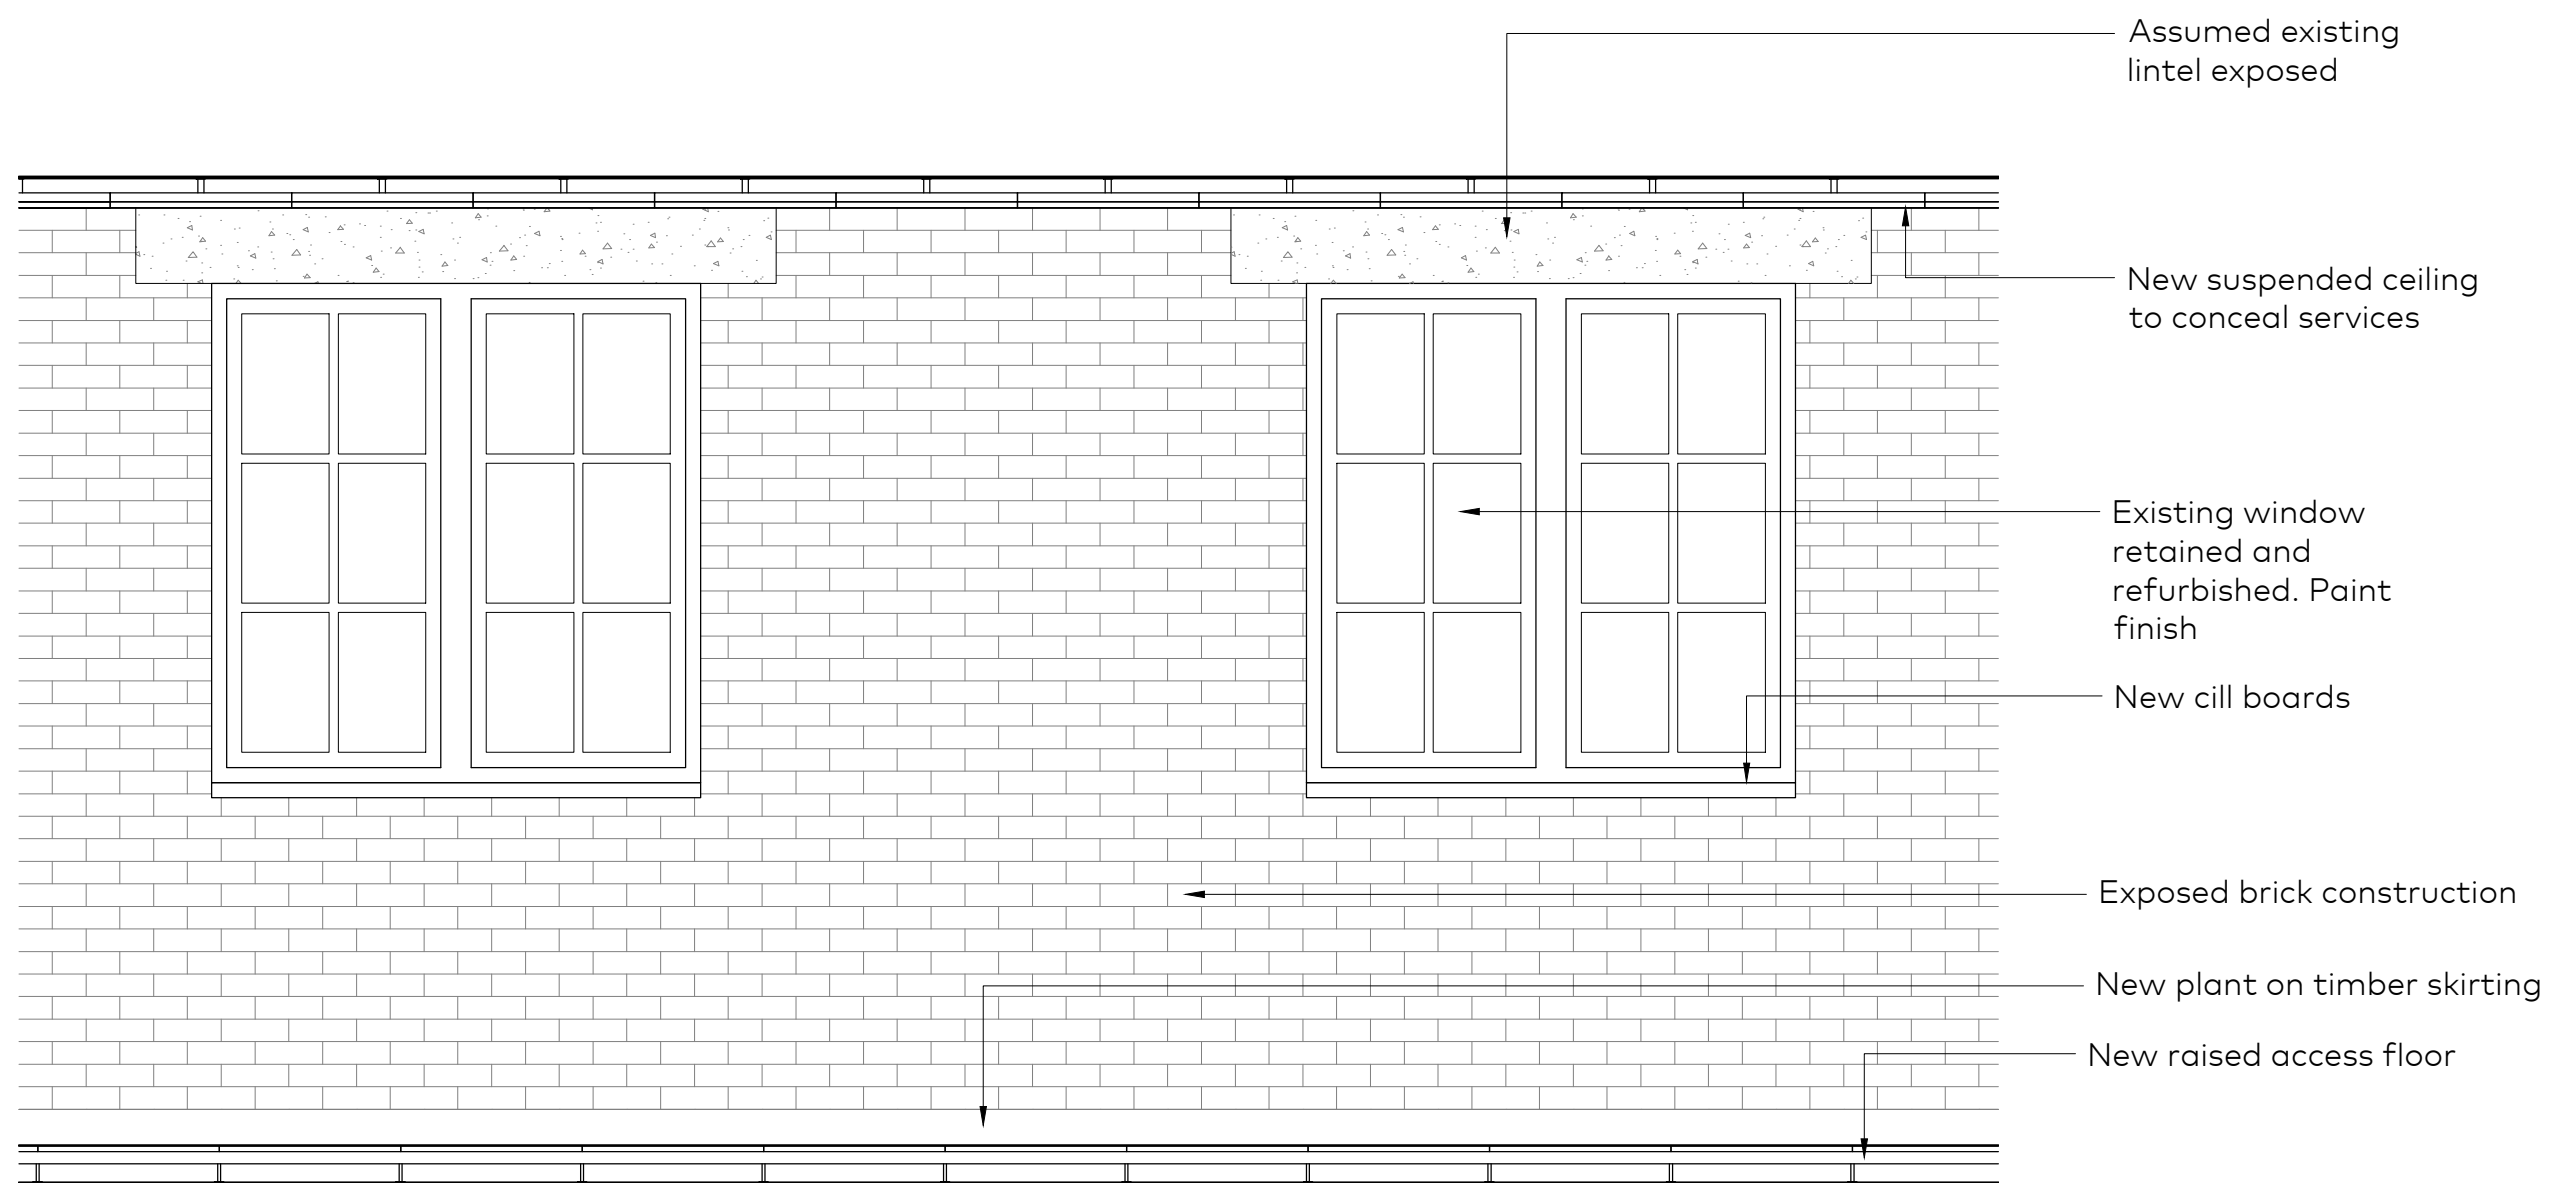

04 Elevation B - No16 First Floor
As Proposed

A	22.01.2019	Planning Issue	AB
Rev	Issue Date	Revision Notes	Drawn

General Notes
Do not scale. All written dimensions must be checked on site before work commences on site or in shop. Figured dimensions take preference over those scaled. Discrepancies, where identified, must be reported to the Architect immediately. Any areas indicated on this drawing are for guidance purposes only. No responsibility is taken for their accuracy. All work must be carried out in accordance with the Building Regulations and to the satisfaction of the Local Authority.

PLANNING

Job Number	Drawing Number	Rev	Scale
861	(PL)914	A	1:25@A1

Drawing Title No.16 First Floor Office Typical Details
As Existing and Proposed

Project	16-20 Short's Gardens London WC2		
Client	Shaftesbury Covent Garden		
Date	21.01.2019	drawnAS	checkedCG