



ELEVATION A

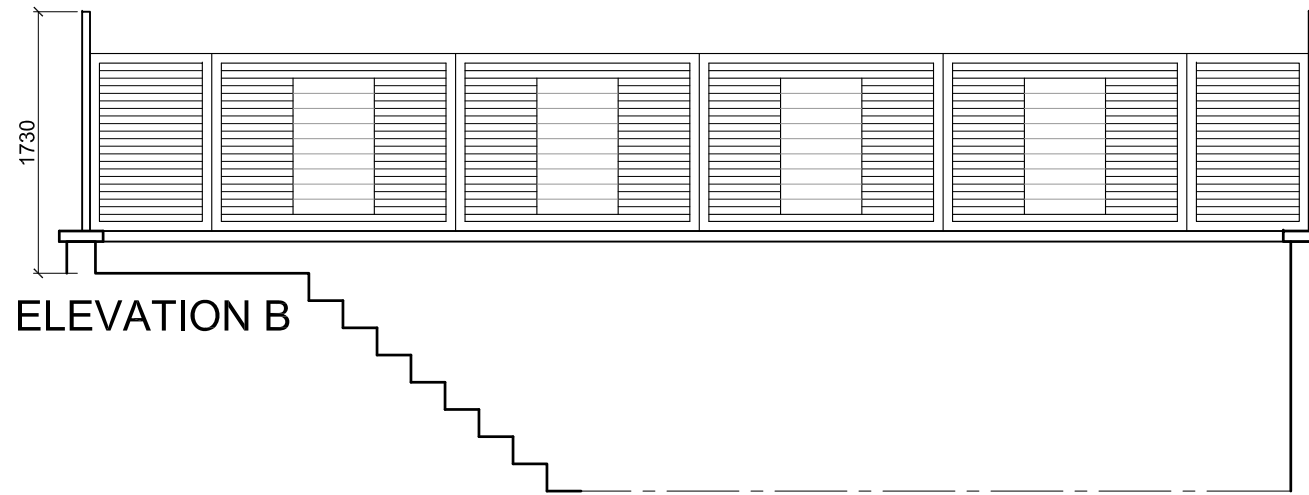


ELEVATION B

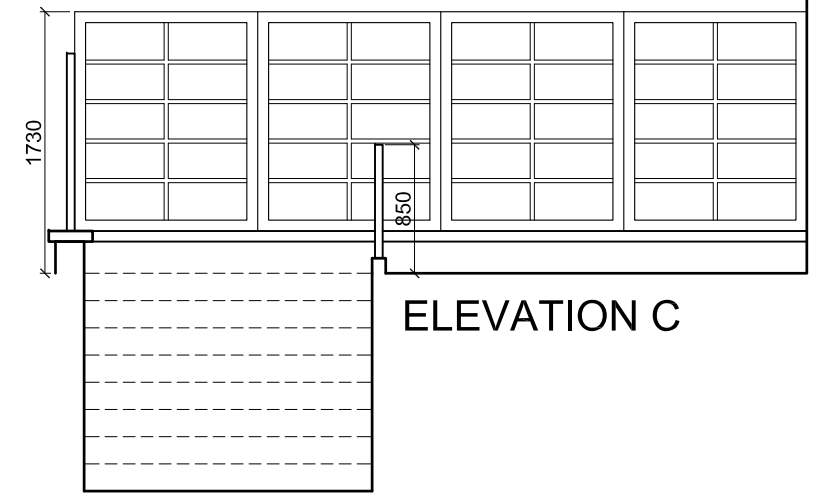

ELEVATION C

EXISTING TIMBER SCREENS
ELEVATIONS / SECTIONS
SCALE 1:50 @ A3

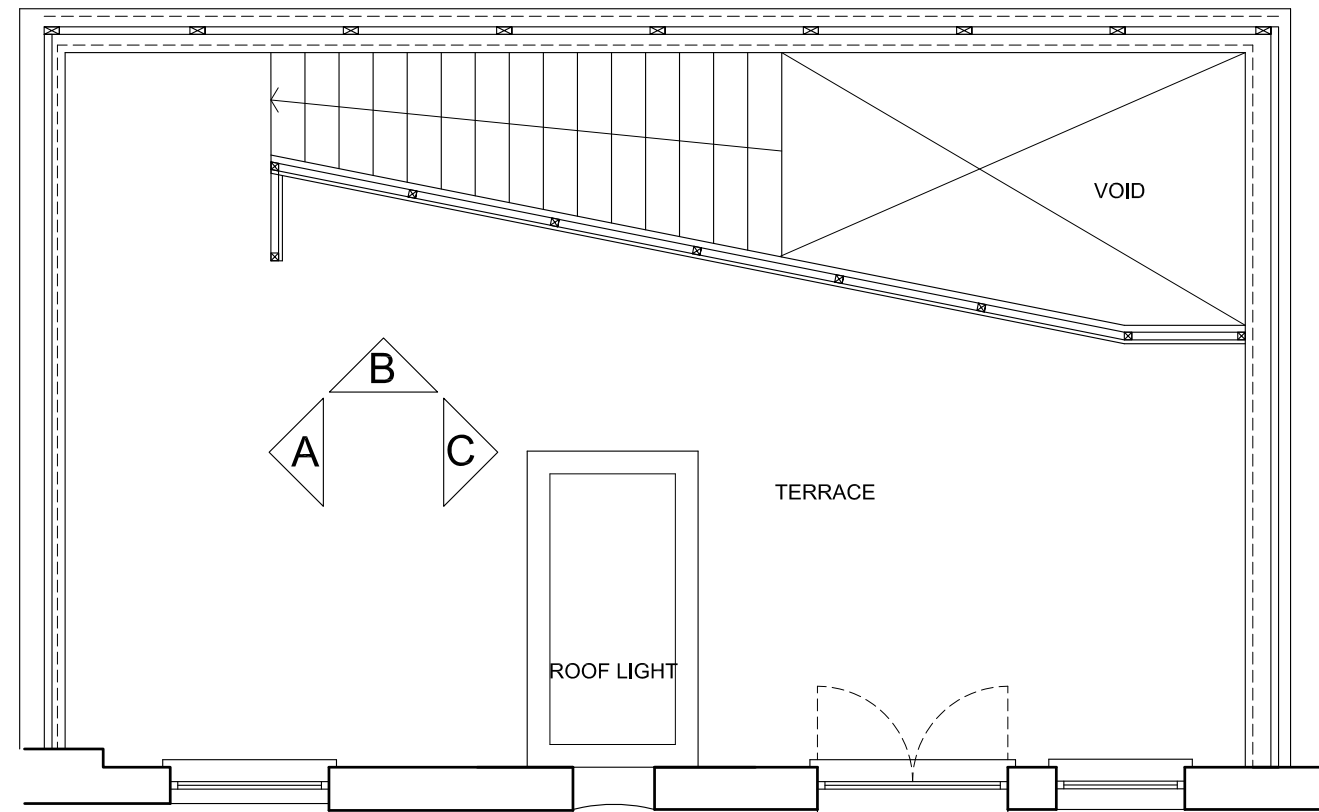

NOTES

1. ALL DIMENSIONS TO BE CHECKED ON SITE BY CONTRACTOR AND SUBCONTRACTORS PRIOR FABRICATION
2. CONTRACTOR TO REFER TO ENGINEER'S DRAWINGS BEFORE PROCEEDING WITH WORKS
3. THESE DRAWINGS ARE SUBJECT TO ANY VARIATION REQUIRED BY THE LOCAL AUTHORITY
4. WORKS MUST COMPLY WITH RELEVANT BRITISH STANDARDS AND BUILDING CONTROL REGULATIONS

COPYRIGHT GAIA BIANCHI ARCHITECT.

REVISIONS

Planning Issue


GAIA BIANCHI ARCHITECT

47 BELMONT ROAD - LONDON N15 3LU


tel 07939 507890

project: 23 DALEHAM MEWS - LONDON NW3 5DB
drawing: EXISTING SCREENS ELEVATIONS & SECTIONS


date: Jan 2019 scale: 1:50 @ A3 dwg no: 23DM/S203

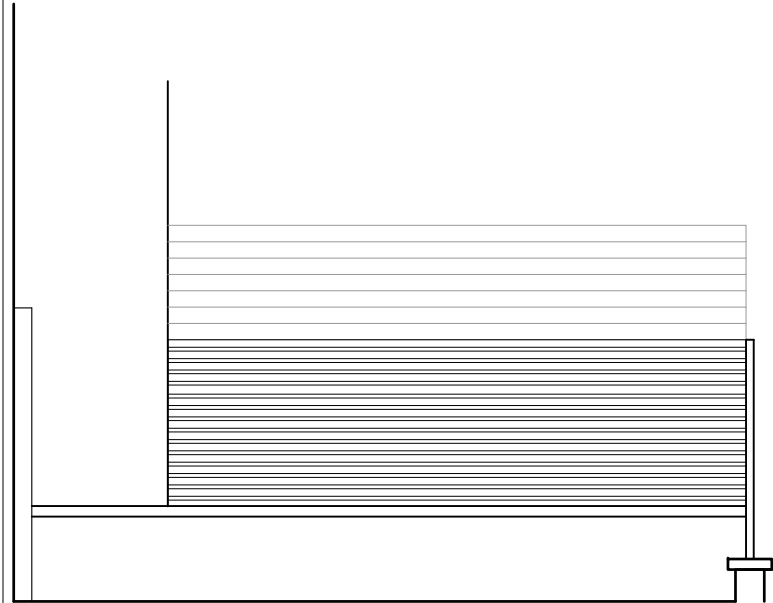

ELEVATION A

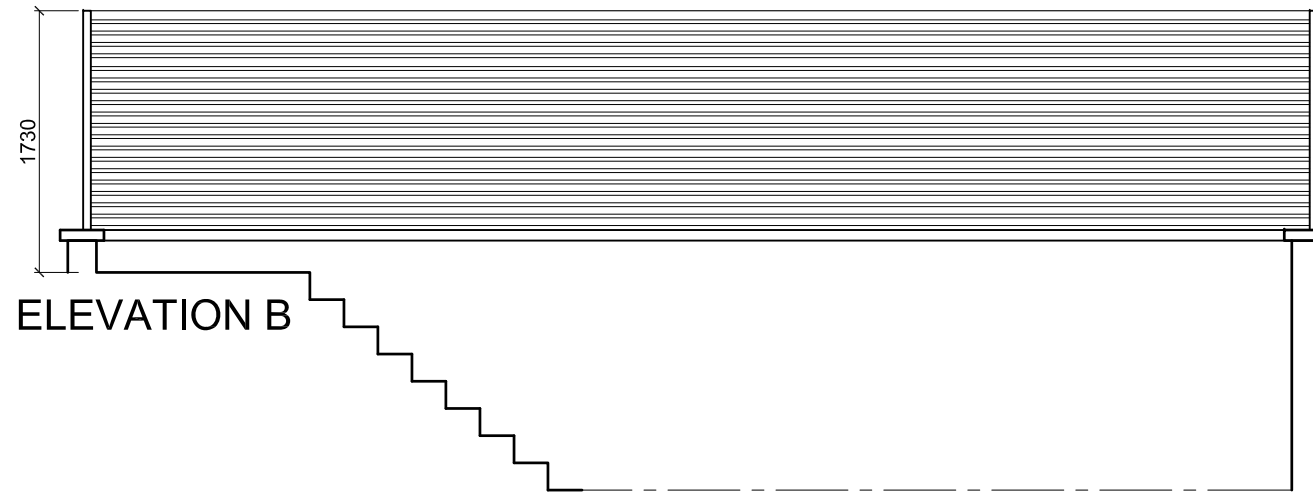


ELEVATION B

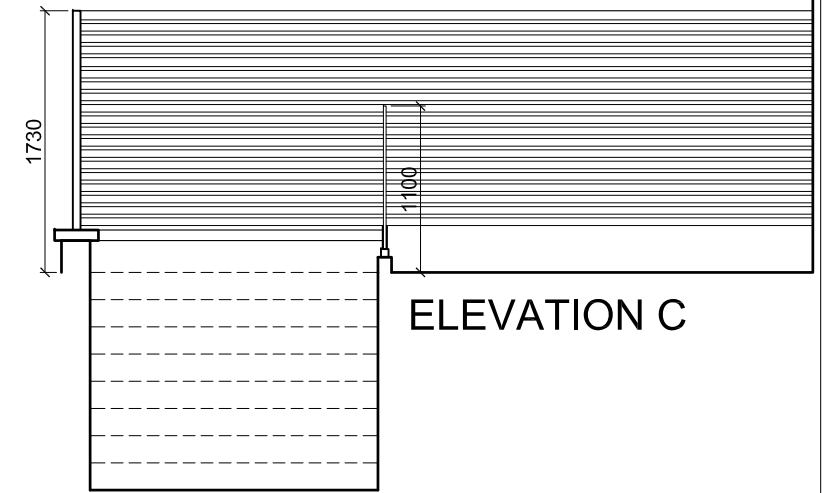

ELEVATION C

PROPOSED TIMBER SCREENS
ELEVATION / SECTION
SCALE 1:50 @ A3

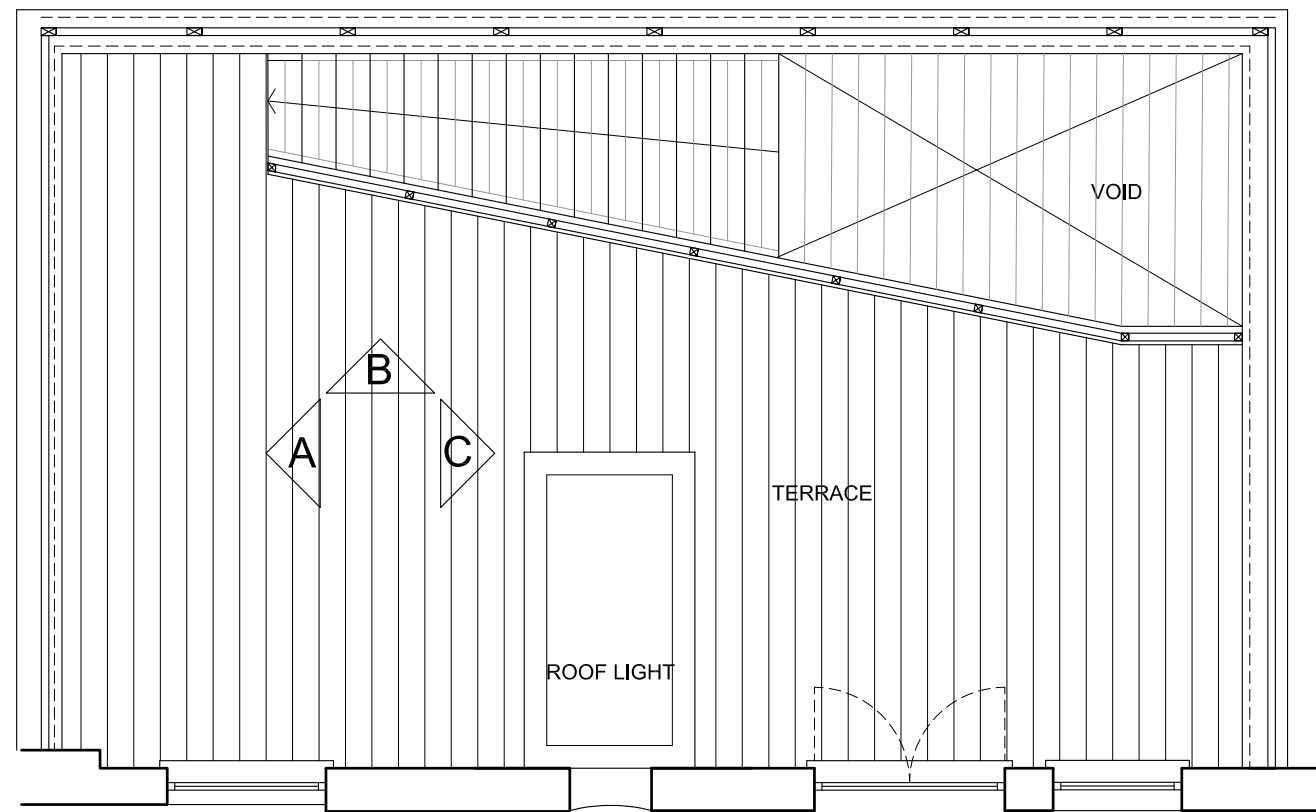

NOTES

1. ALL DIMENSIONS TO BE CHECKED ON SITE BY CONTRACTOR AND SUBCONTRACTORS PRIOR FABRICATION
2. CONTRACTOR TO REFER TO ENGINEER'S DRAWINGS BEFORE PROCEEDING WITH WORKS
3. THESE DRAWINGS ARE SUBJECT TO ANY VARIATION REQUIRED BY THE LOCAL AUTHORITY
4. WORKS MUST COMPLY WITH RELEVANT BRITISH STANDARDS AND BUILDING CONTROL REGULATIONS

COPYRIGHT GAIA BIANCHI ARCHITECT.

REVISIONS

Planning Issue

GAIA BIANCHI ARCHITECT

47 BELMONT ROAD - LONDON N15 3LU

tel 07939 507890

project: 23 DALEHAM MEWS - LONDON NW3 5DB
drawing: PROPOSED SCREENS ELEVATIONS & SECTIONS

date: Jan 2019 scale: 1:50 @ A3 dwg no: 23DM/P203