

Drawings based on survey drawings received from the client


Do not scale from this drawing. Dimensions are to be verified on site prior to construction.

Notes


THIS DRAWING PROVIDES INDICATIVE DETAILS

FOR GENERAL ARRANGEMENT SEE PLANS & ELEVATIONS

ALL DIMENSIONS TO BE VERIFIED ON SITE

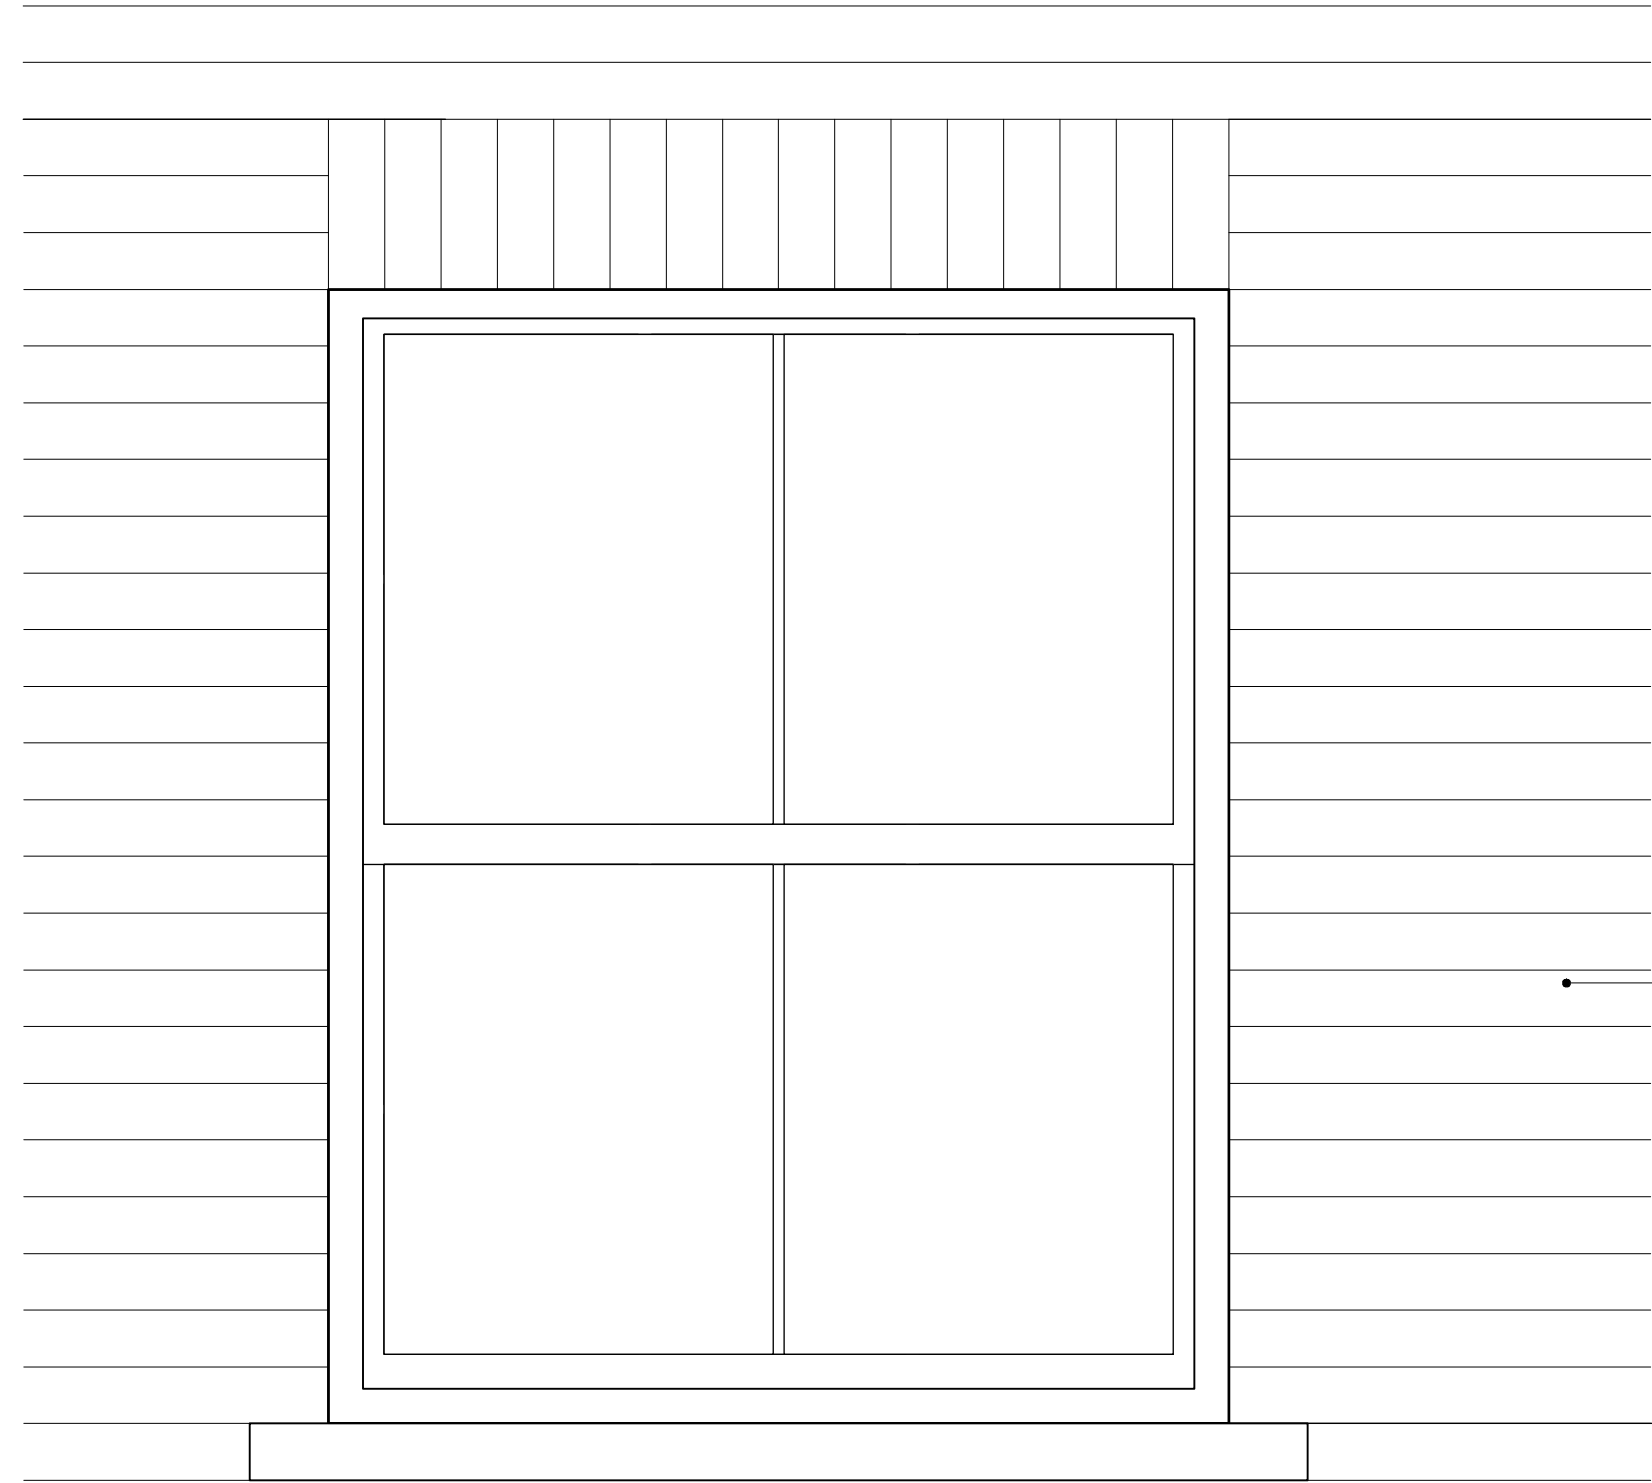

Elevation

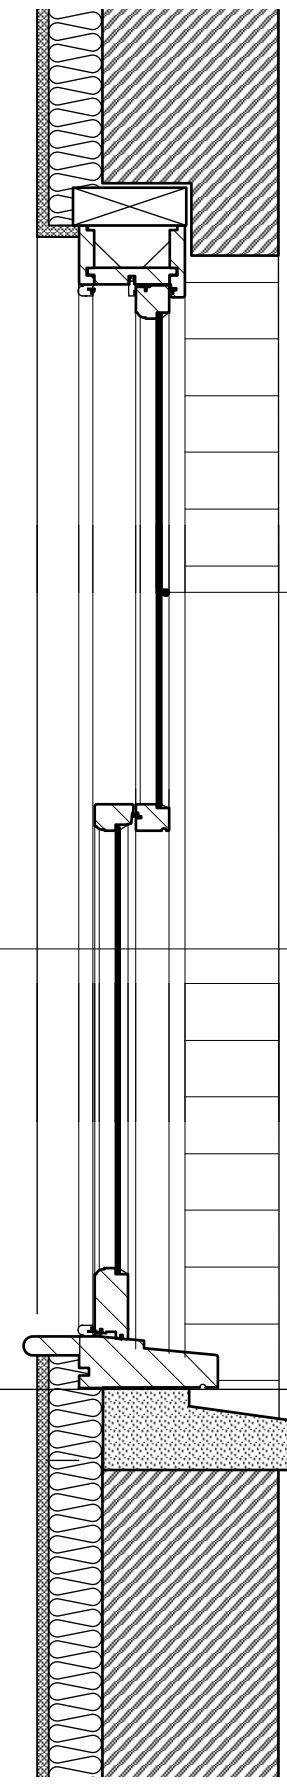


double hung vertical sliding sash windows

brickwork

Revisions

Vertical Section

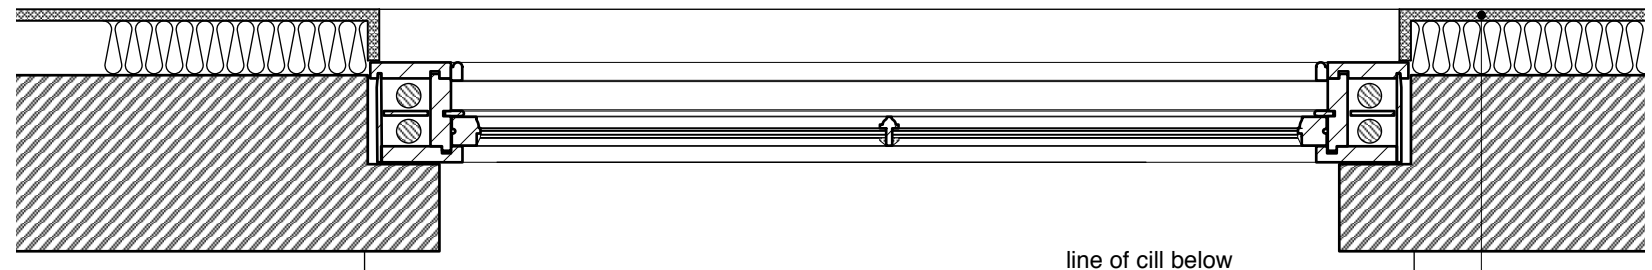

Plan

stone sub cill

line of cill below

insulated plasterboard lining

4orm

1-5 Offord Street London N1 1DH

studio@4orm.co.uk
www.4orm.co.uk

Project
Ground Floor Apartment
29 Parliament Hill NW3

Drawing Title
Proposed Sash Window
Elevation, Section and Plan

Drawing Status
PLANNING

Date	Scale @ A3	Drawn
january 2019	1:10	

Drawing Number

4112-A.20