


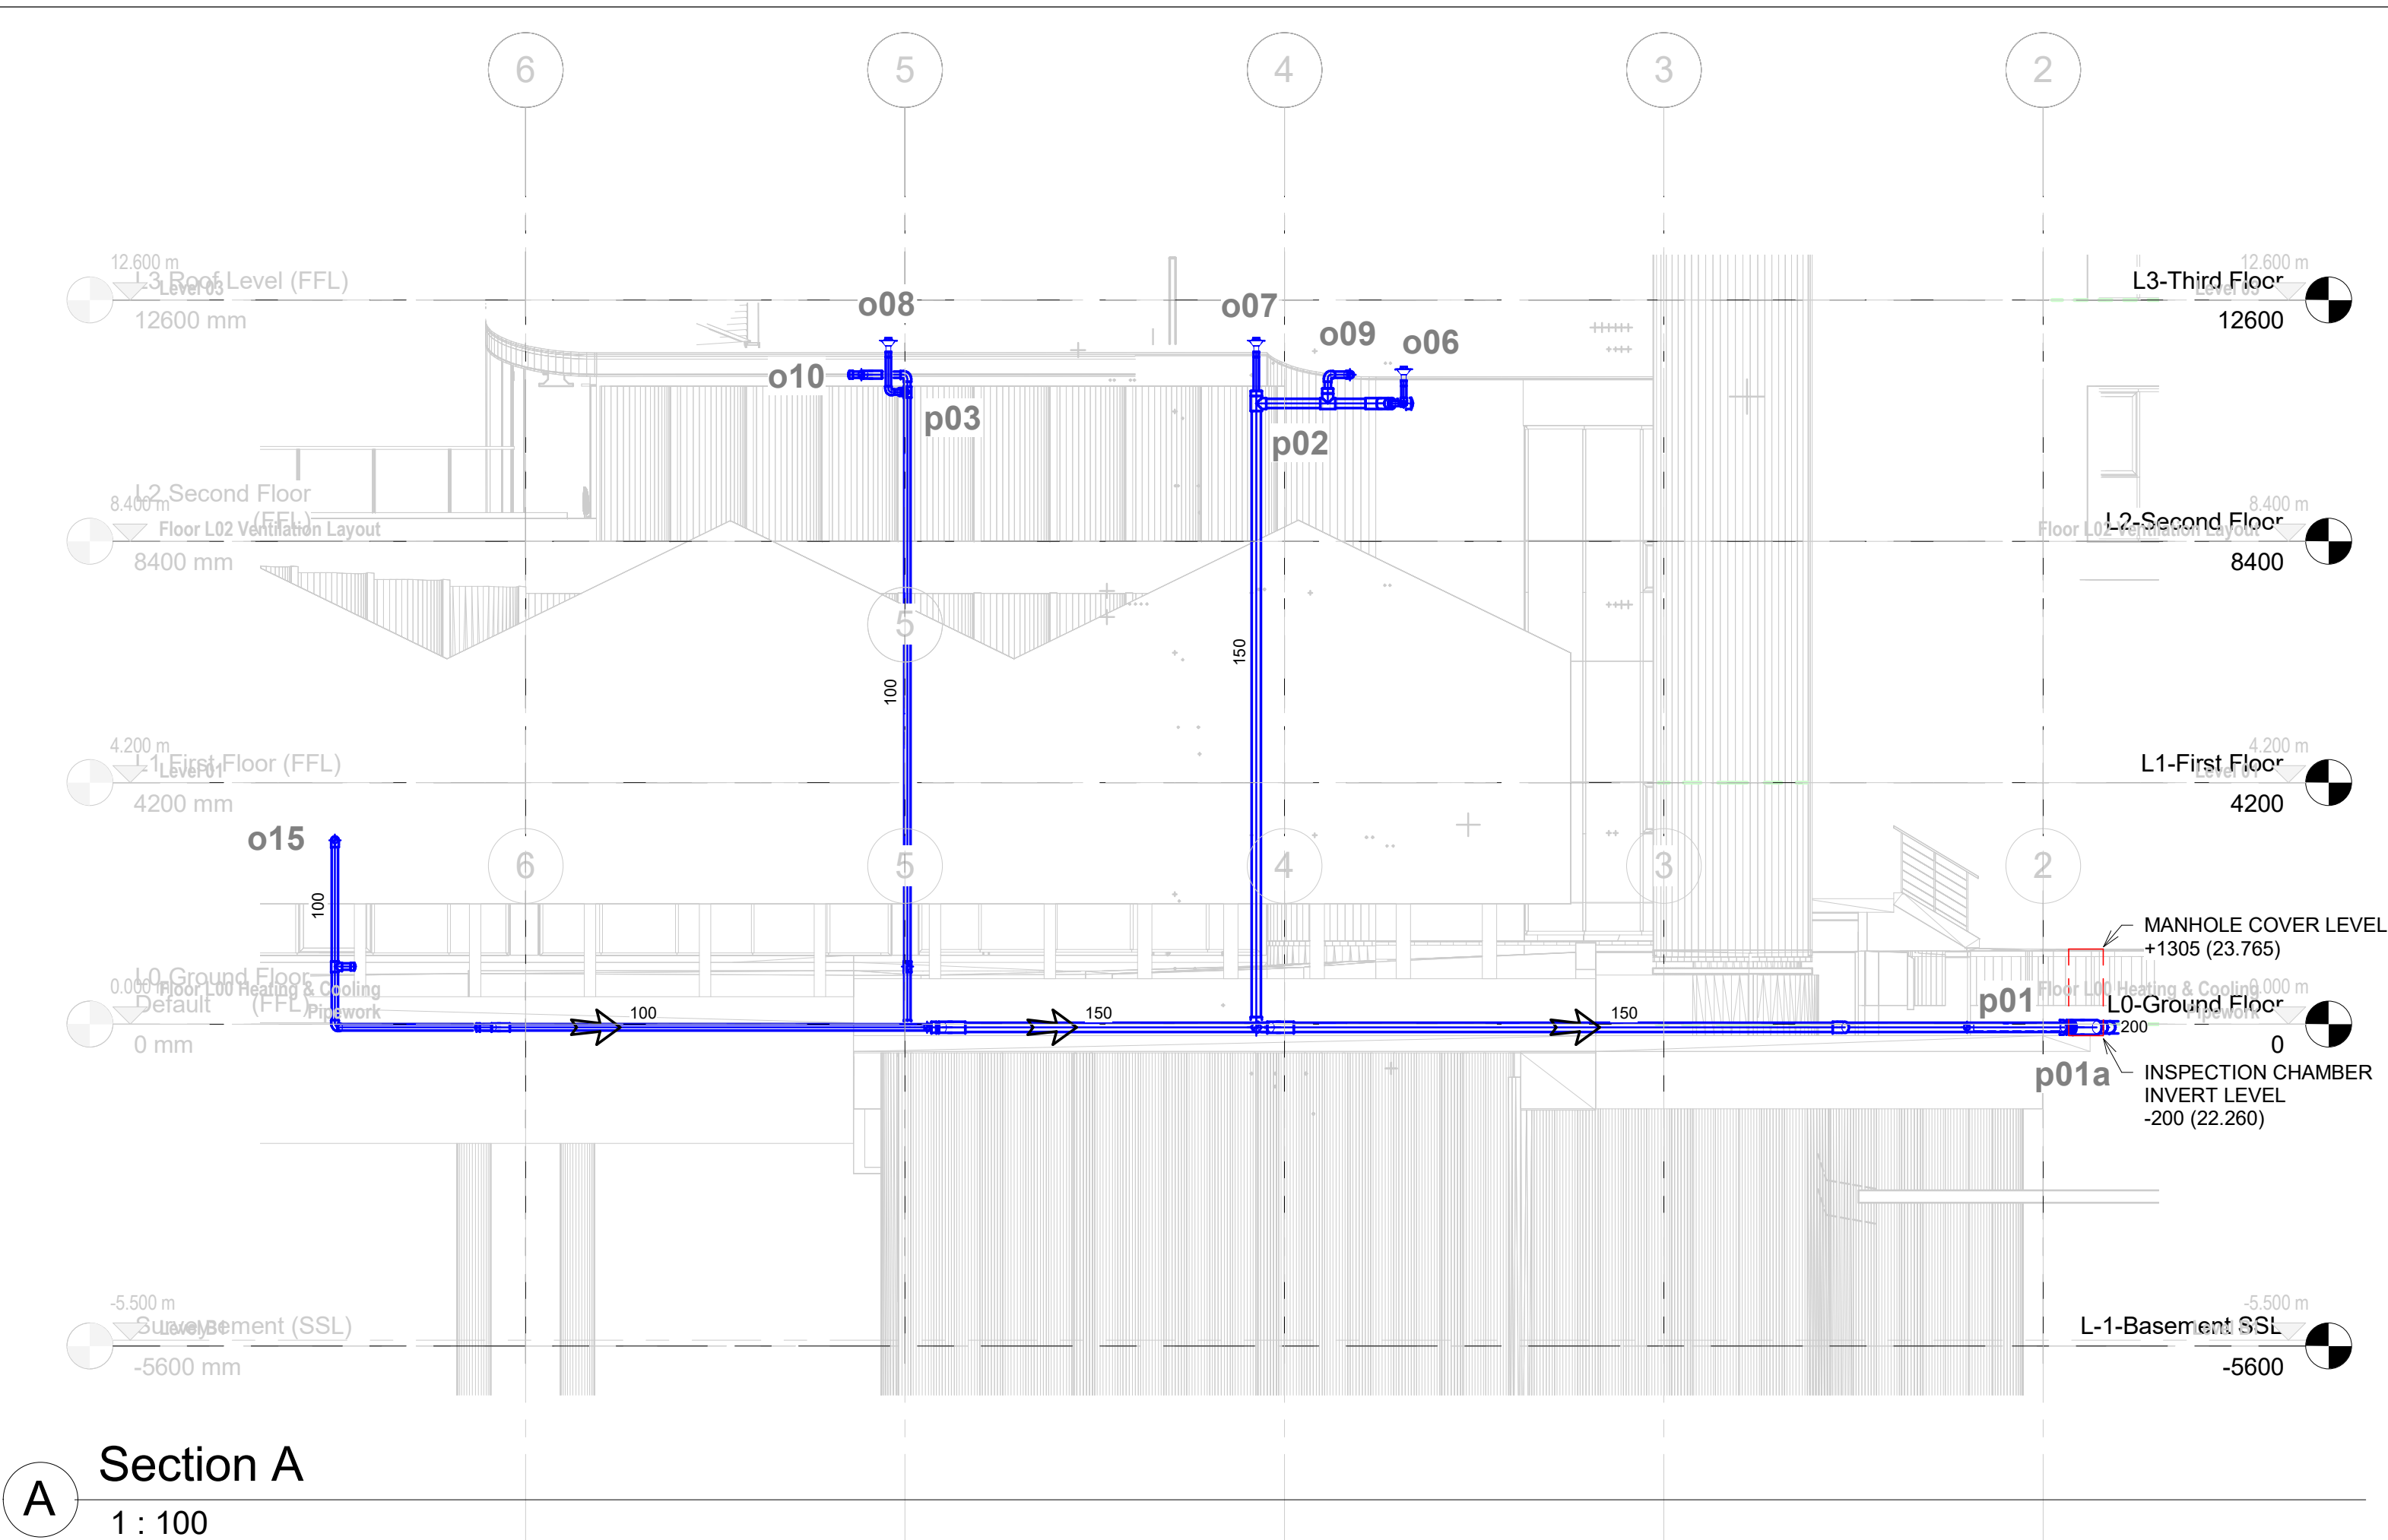


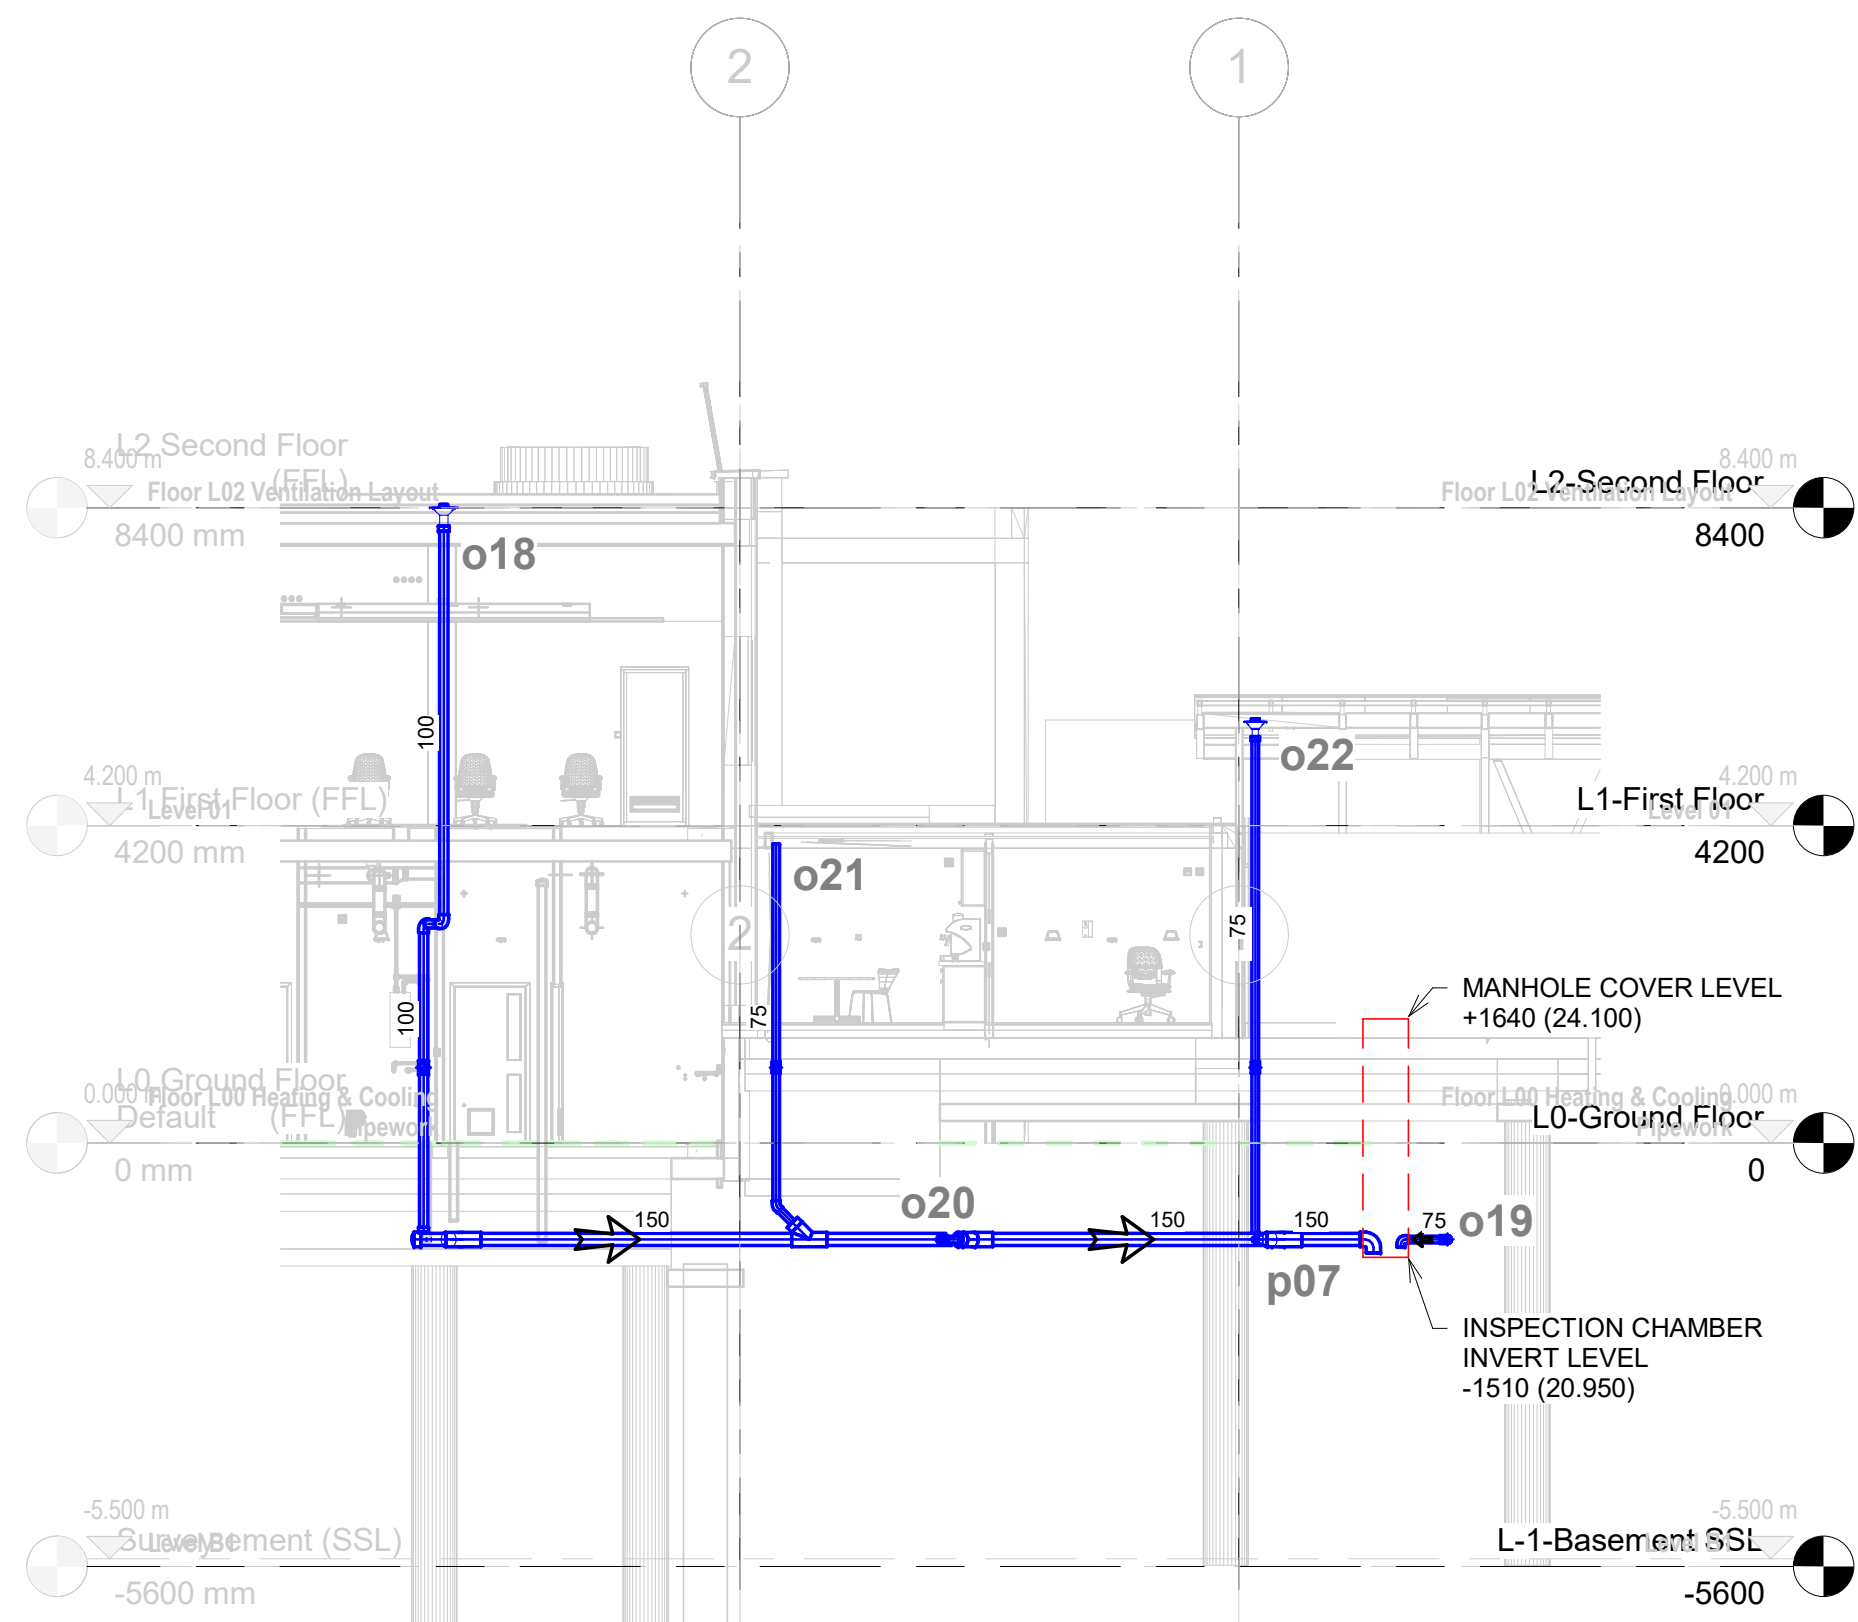


A Section A
1 : 100

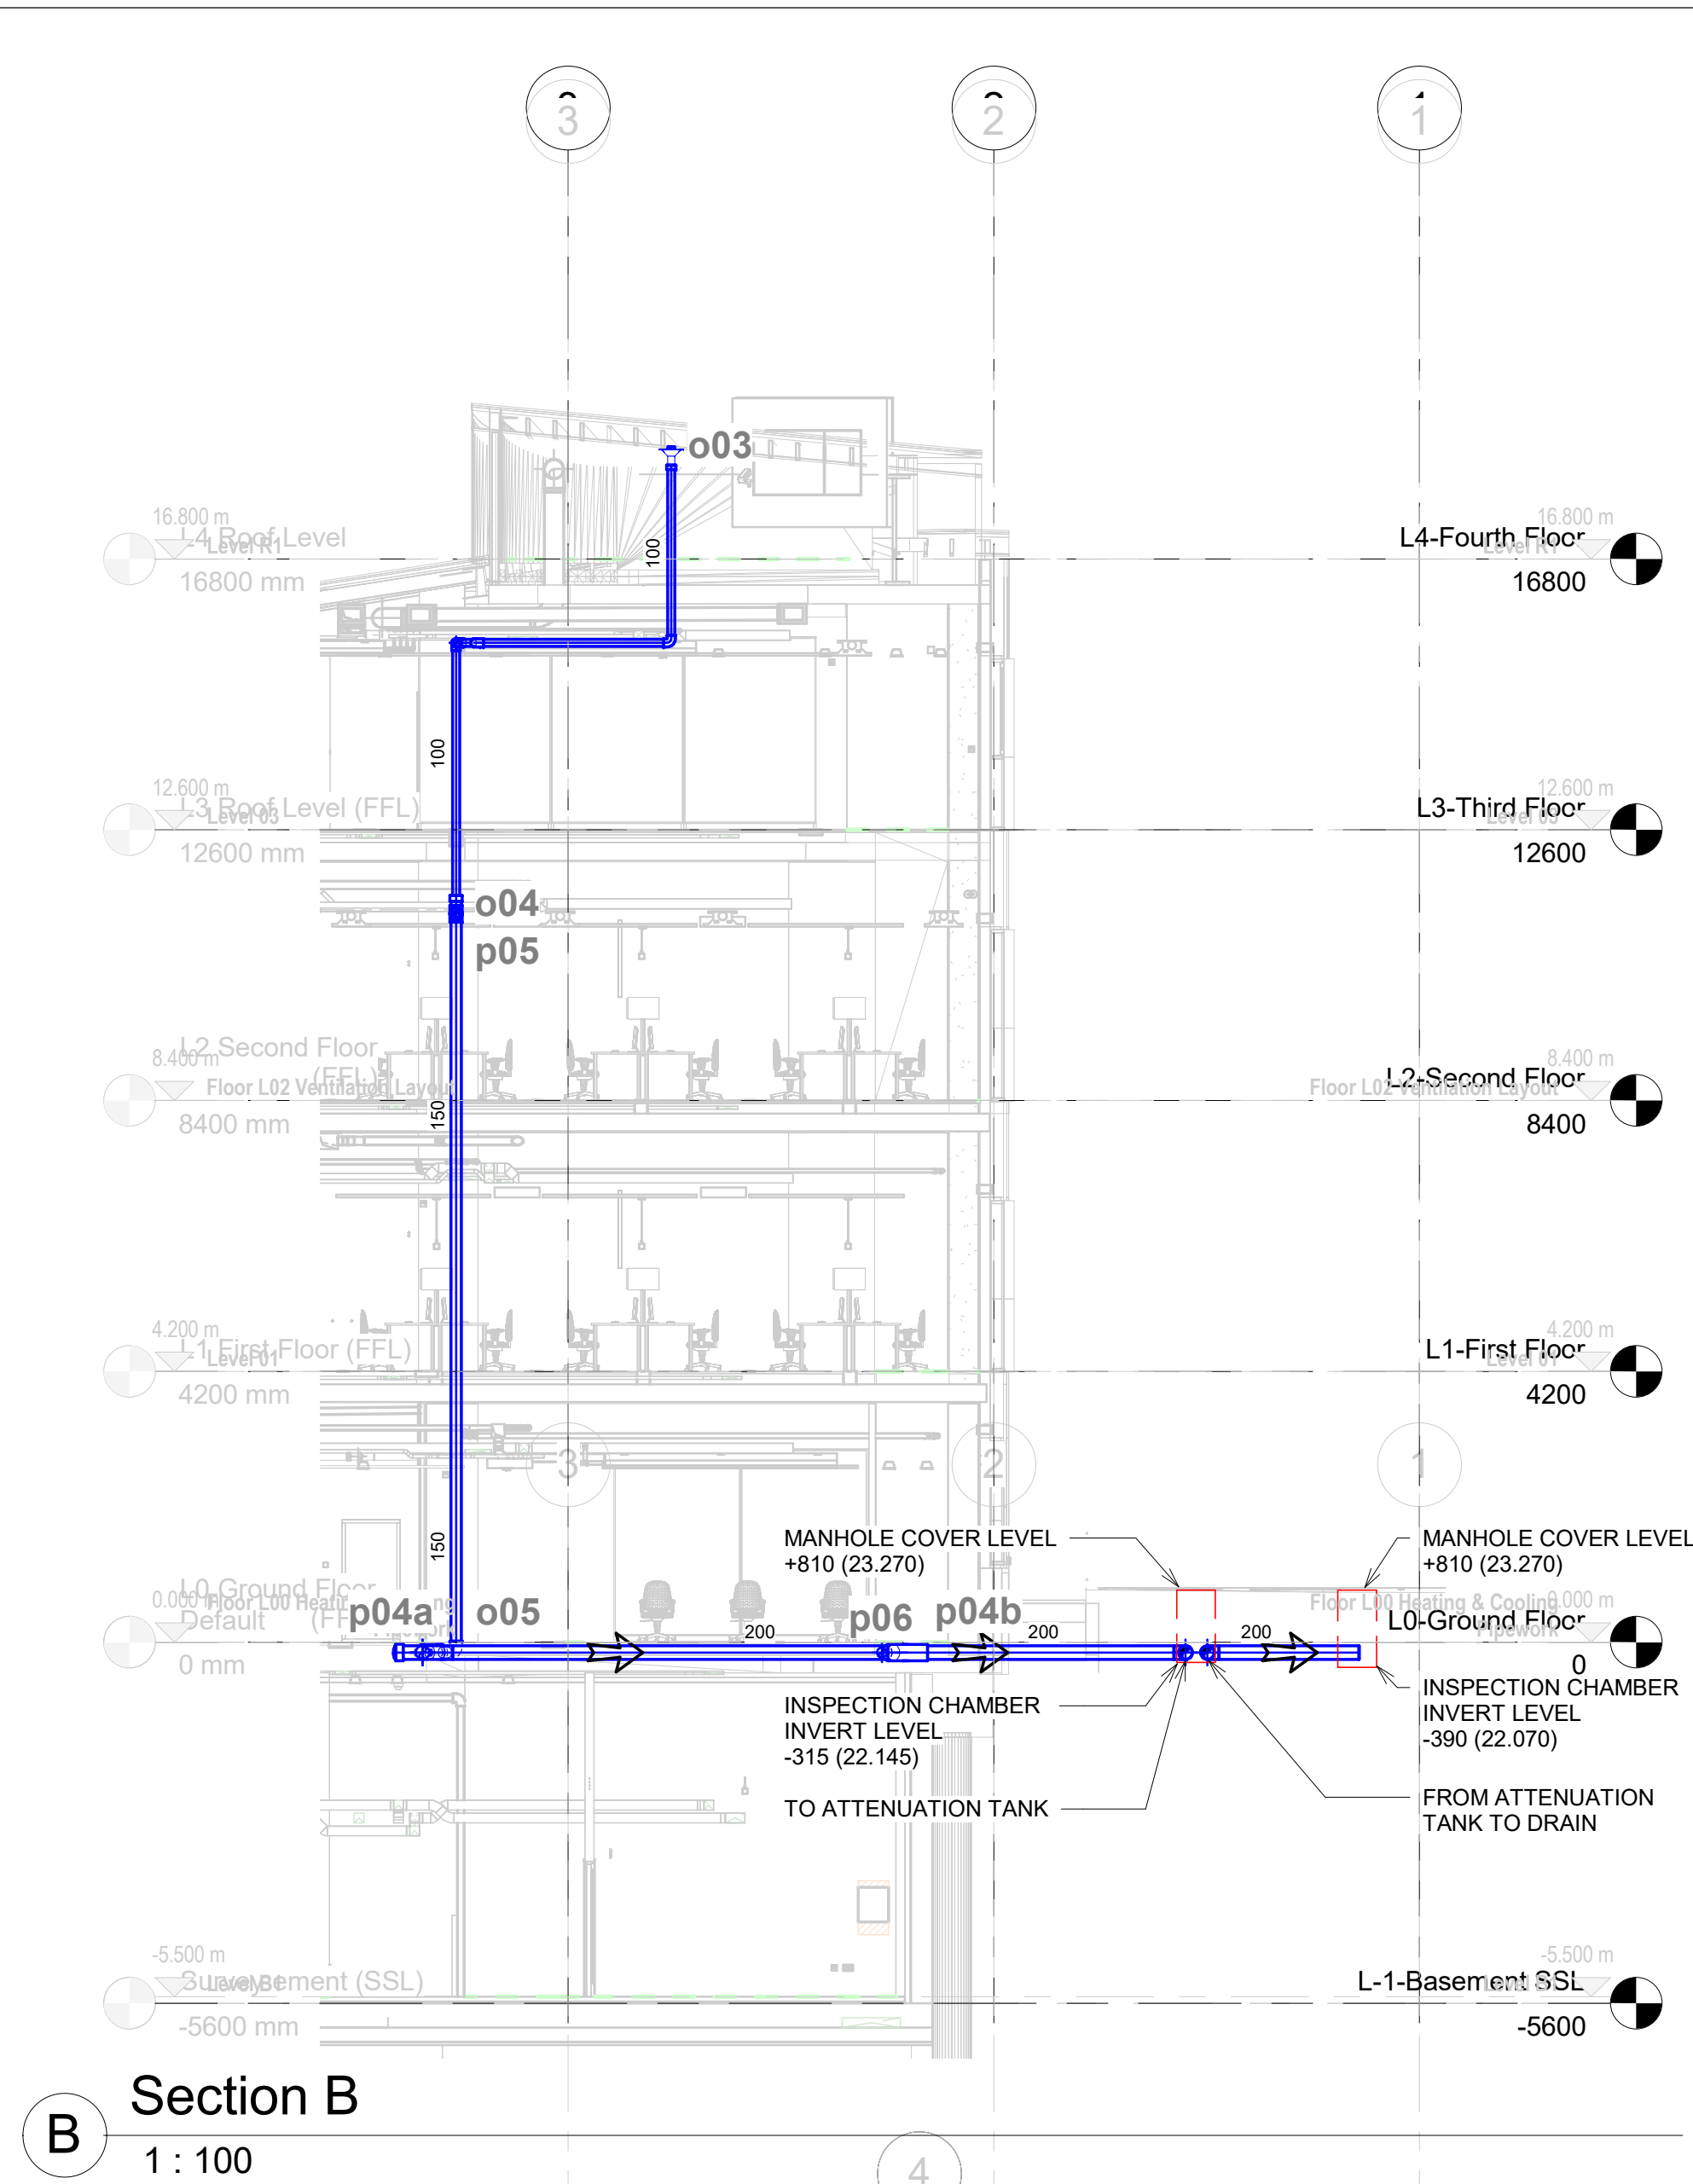

C Section C
1 : 100

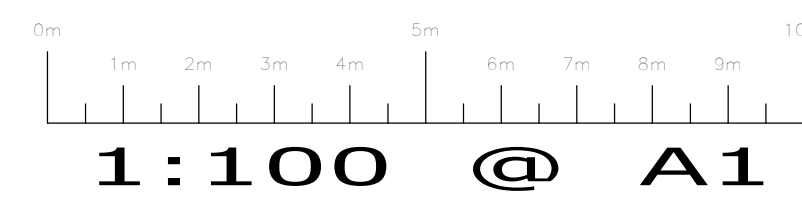

B Section B
1 : 100

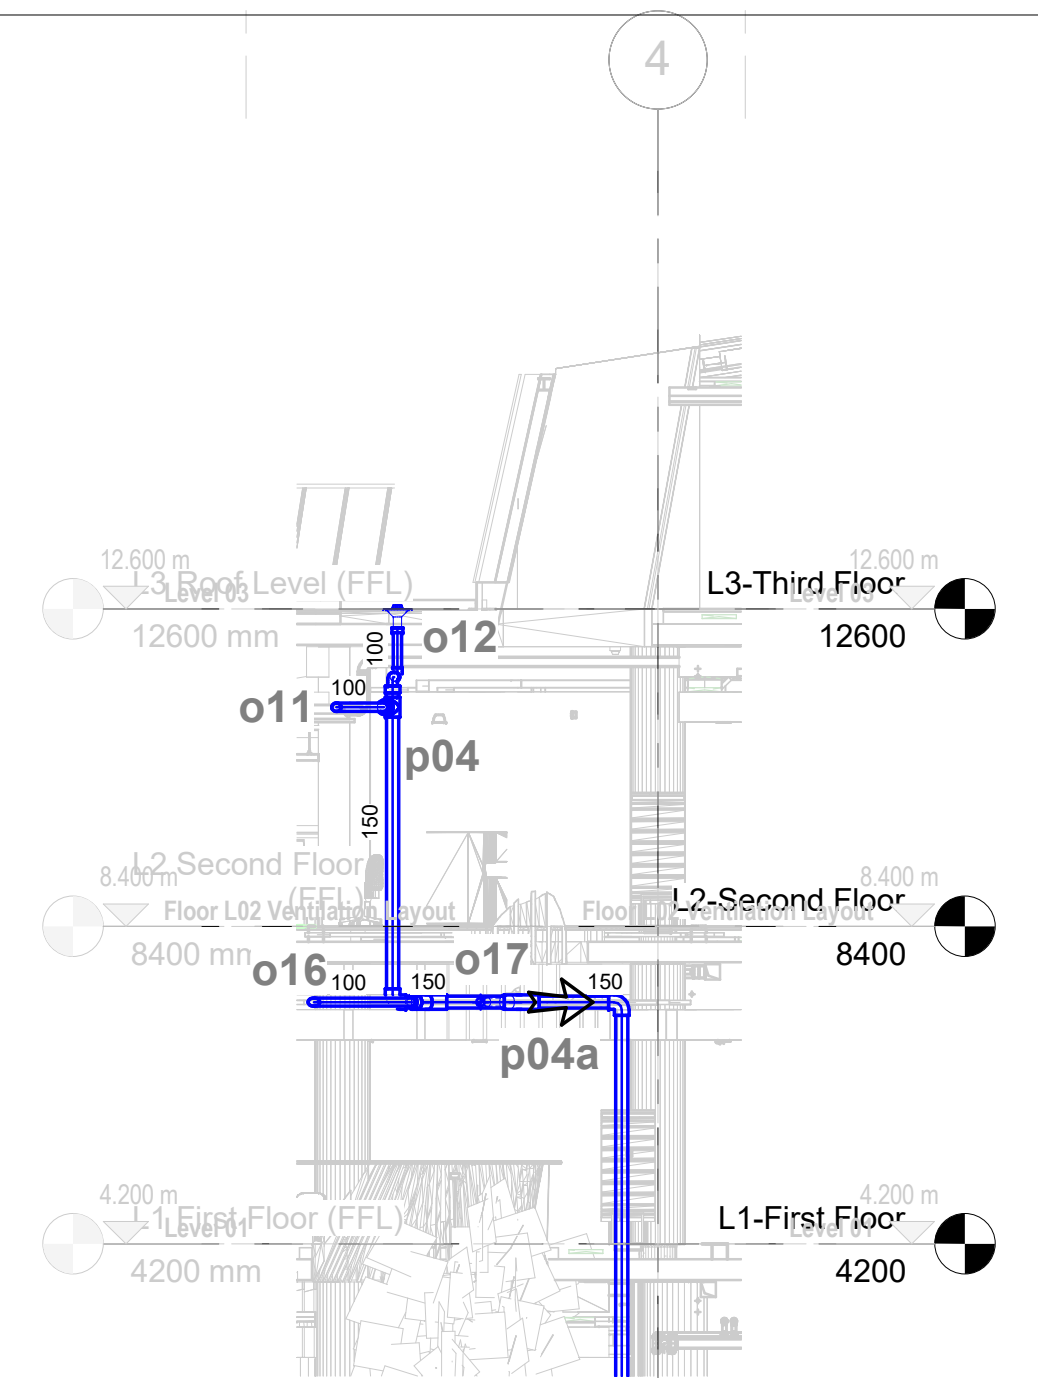

D Section D
1 : 100

- NOTES
- THIS IS A DESIGN INFORMATION ISSUE DRAWING AND SHALL NOT BE USED FOR CONSTRUCTION OR INSTALLATION PURPOSES
 - DO NOT SCALE OFF THIS DRAWING. ALWAYS WORK TO NOTED DIMENSIONS
 - ALL DIMENSIONS TO BE VERIFIED ON SITE BEFORE COMPLETING SHOP DRAWINGS AND SETTING OUT THE WORK
 - THIS DRAWING SHALL BE READ IN CONJUNCTION WITH THE TECHNICAL SPECIFICATION AND ASSOCIATED EQUIPMENT SCHEDULES

- LEGEND**
- o01 OUTLET NUMBER 01
 - p01 PIPE NUMBER 01
 - FA FROM ABOVE
 - TB TO BELOW
 - TD TO DRAIN
 - A ACCESS DOOR 1000mm AFFL
 - AFFL ABOVE FINISHED FLOOR LEVEL

REVISION				
A	18.10.18	ISSUED FOR INFORMATION	DH	PNO
REV	DATE	DESCRIPTION	CHKD	APRD



Title

**RAINWATER SYSTEM
SECTIONS A, B, C & D**

Scale @ A1	1:100	C.A.D. Ref.	G:\Office Files\osbom\1900-1999\1954 BSD London School Tropical Medicine\Drawings\BDM\1954-RWP
Drawn	DH	Chkd/ Aprd	DH/PNO
Job No	1954	Drq No	RW08
		Date	AUG.18
		Rev	A
© Copyright 2018 Osborn Associates Ltd			