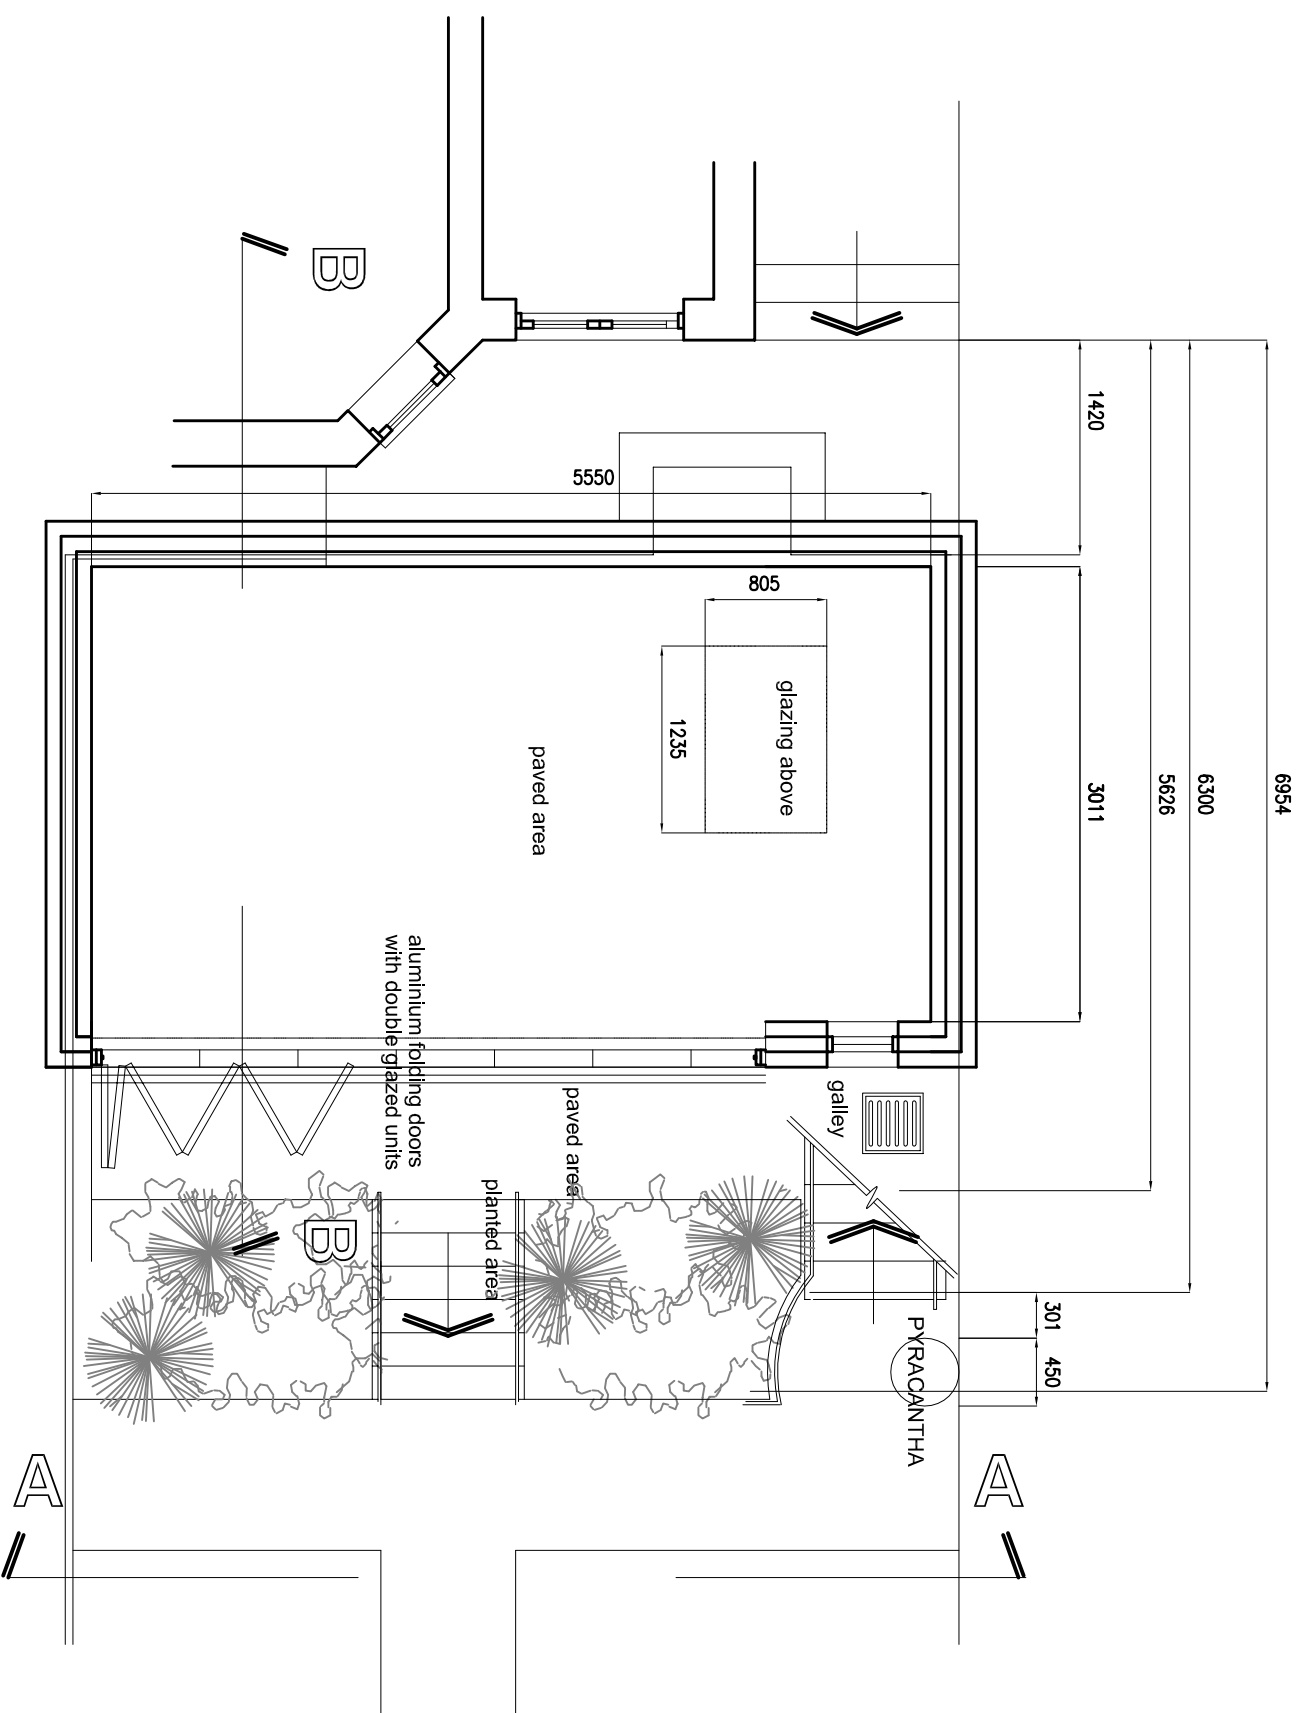


A3

Yiannis Pareas Chartered Architects
82 Mill Lane
London NW6 1NL
Tel 020 7431 5022 fax 020 7435 6571

FLAT 2 GREENCROFT GARDENS
LONDON NW6 3LJ

BASEMENT PLAN
AS PROPOSED

SCALE 1:50

DRAWING NO 376/5 A

Rev A 31/01/19 notes and dims altered