



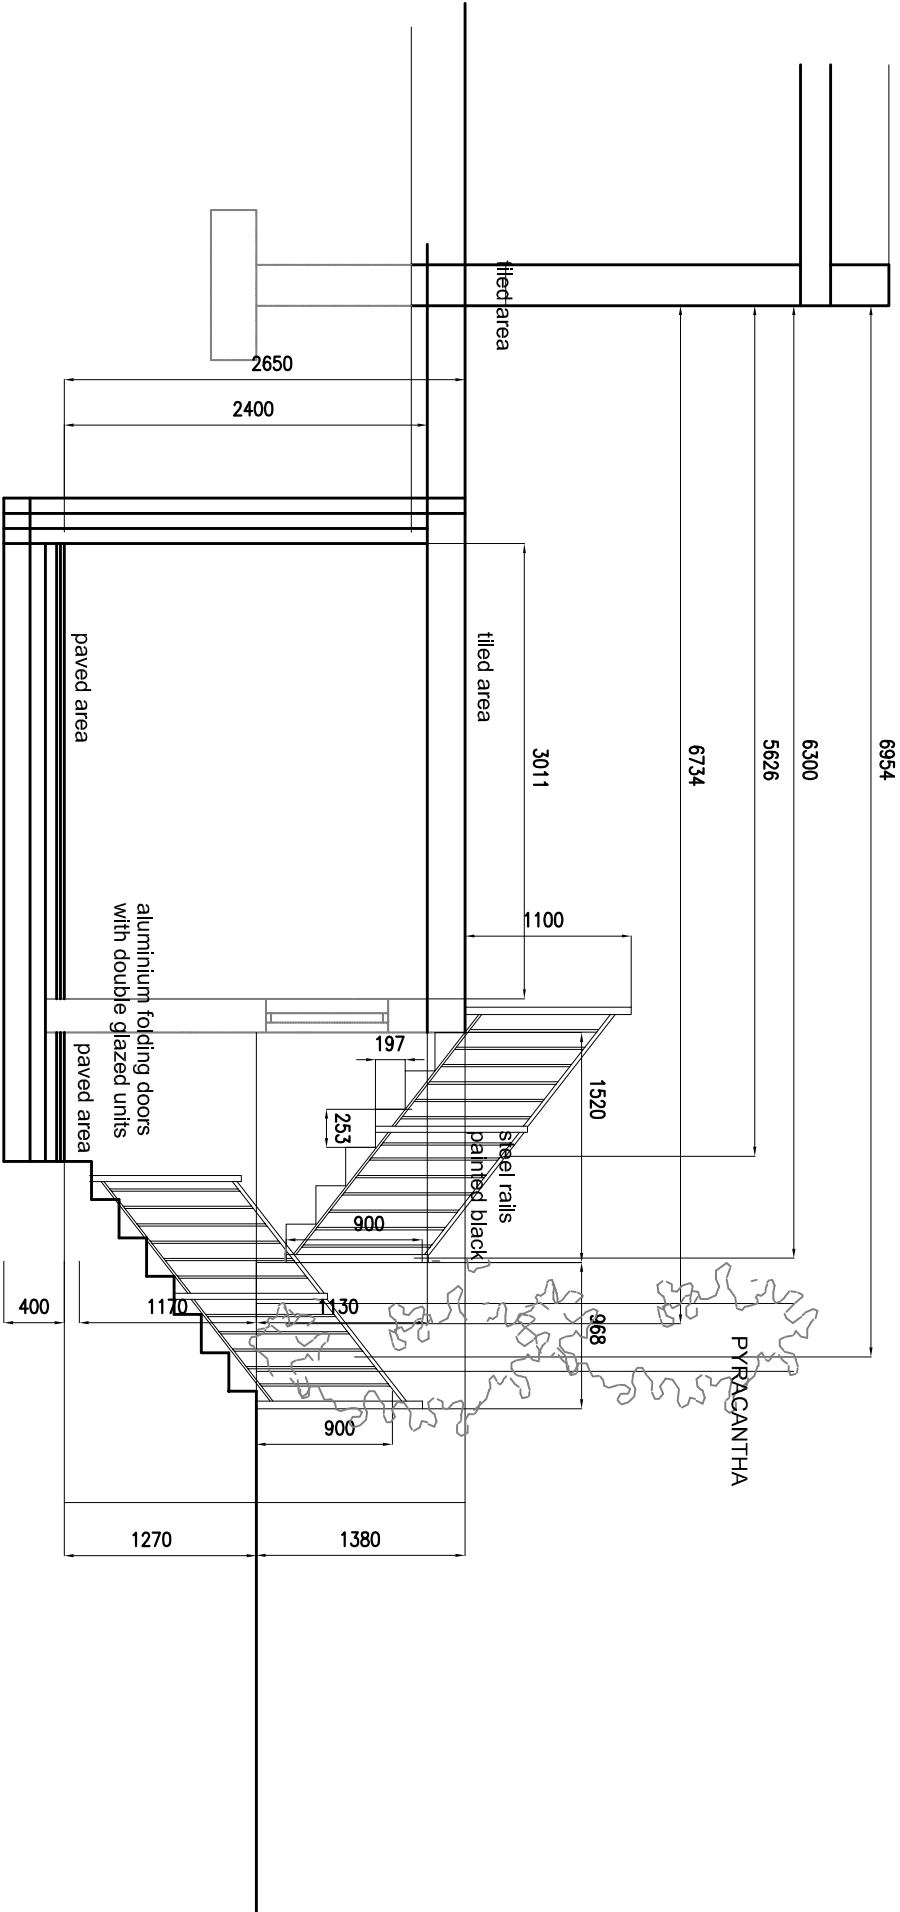

B - B

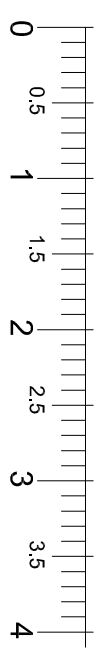

A3

Yiannis Pareas Chartered Architects
82 Mill Lane
London NW6 1NL
Tel 020 7431 5022 fax 020 7435 6571

FLAT 2 GREENCROFT GARDENS
LONDON NW6 3LJ

SCALE 1:50
DRAWING NO 376/7 A

Rev A 31/01/19 notes and dims altered

SECTION B - B
AS PROPOSED