


	<u>╷</u> <u>╷</u>	

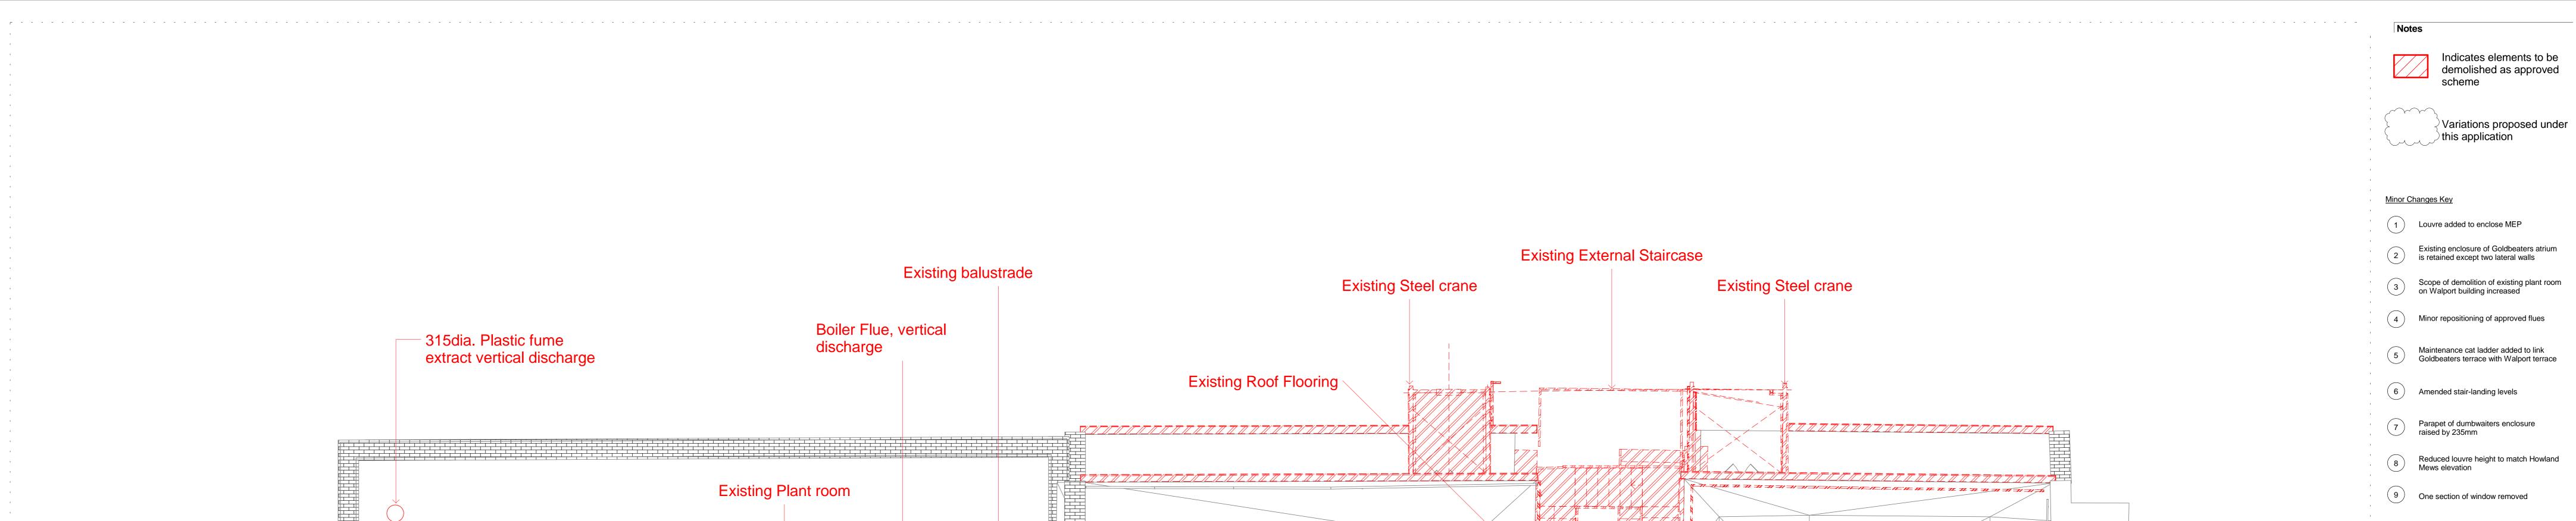



1:50)

## - Existing Roof Light

1 1 1

> C 3 11.12.18 To incorporate PC comments C 2 04.12.18 Revised - Minor Amendments Incorporated. Notes and Clauses Aligned With NBS Specification Description

Date Key Plan

C 1 29.11.18 Revised Flooring Proposals



DrawnCheckedApprovedFBELRC