


Level 02S Goldbeaters

1 : 150

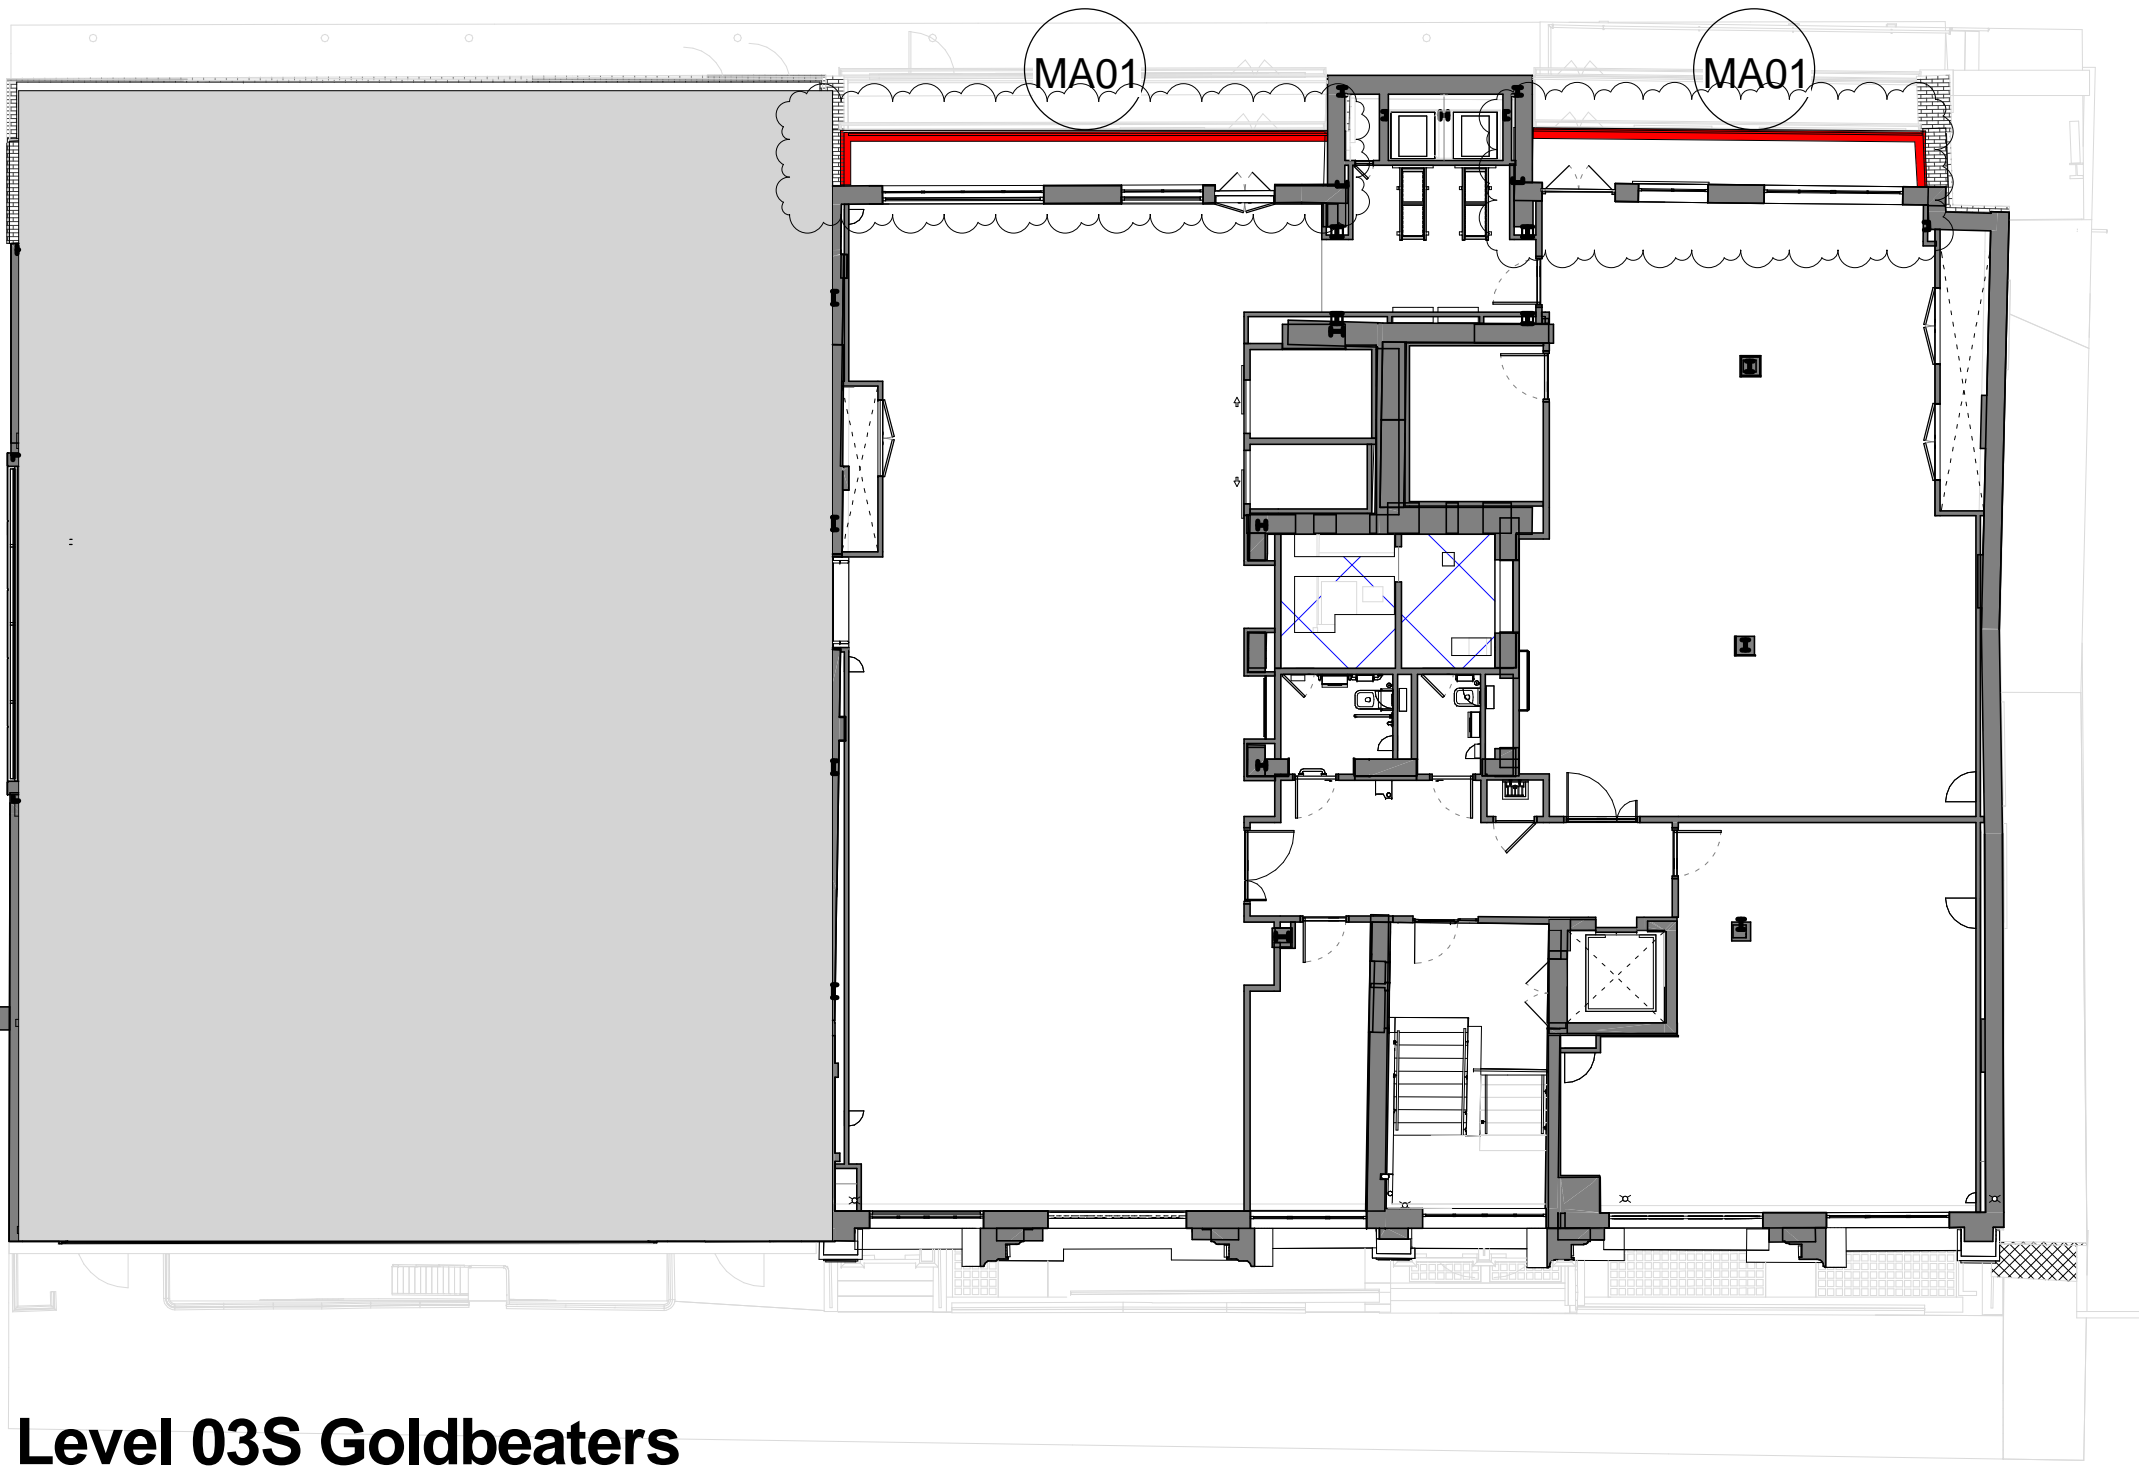

Level 03S Goldbeaters

1 : 150

Notes

Further works to be undertaken to building as approved by Planning Permission

MA01 - New balustrade to match existing to Howland Mews

C 1 11.12.18 To incorporate PC comments

Date	Description
------	-------------

Key Plan



DO NOT SCALE THIS DRAWING. ALL DIMENSIONS TO BE VERIFIED ON SITE. DRAWINGS ARE TO BE READ IN CONJUNCTION WITH ALL RELATED ARCHITECTURAL AND ENGINEERING DRAWINGS/DETAILS AND OTHER RELEVANT TENDER INFORMATION. ANY DISCREPANCIES BETWEEN THIS DRAWING AND ANY OTHER INFORMATION SHOULD BE REPORTED TO THE PROJECT CONTRACTOR. CONTRACTORS ARE TO VERIFY ALL SITE DIMENSIONS AND CONDITIONS BEFORE MANUFACTURE.

Stage 05



45 Gee Street
Fifth Floor
London
EC1V 3RS
United Kingdom
T +44 (0) 7549 4050
www.steffian.com

Project Number	Scale
8247.00	1 : 150 @ A2

Client

ISG

Project

60 Whitfield Street

Title

L02S and 03S Goldbeaters
New balustrade to match
existing to Howland Mews

Drawing No	Revisions
------------	-----------

60WS-A-SBA-DR-XX-4029-C1

Drawn	Checked	Approved
FB	EL	RC