




Section AA Existing
1:50

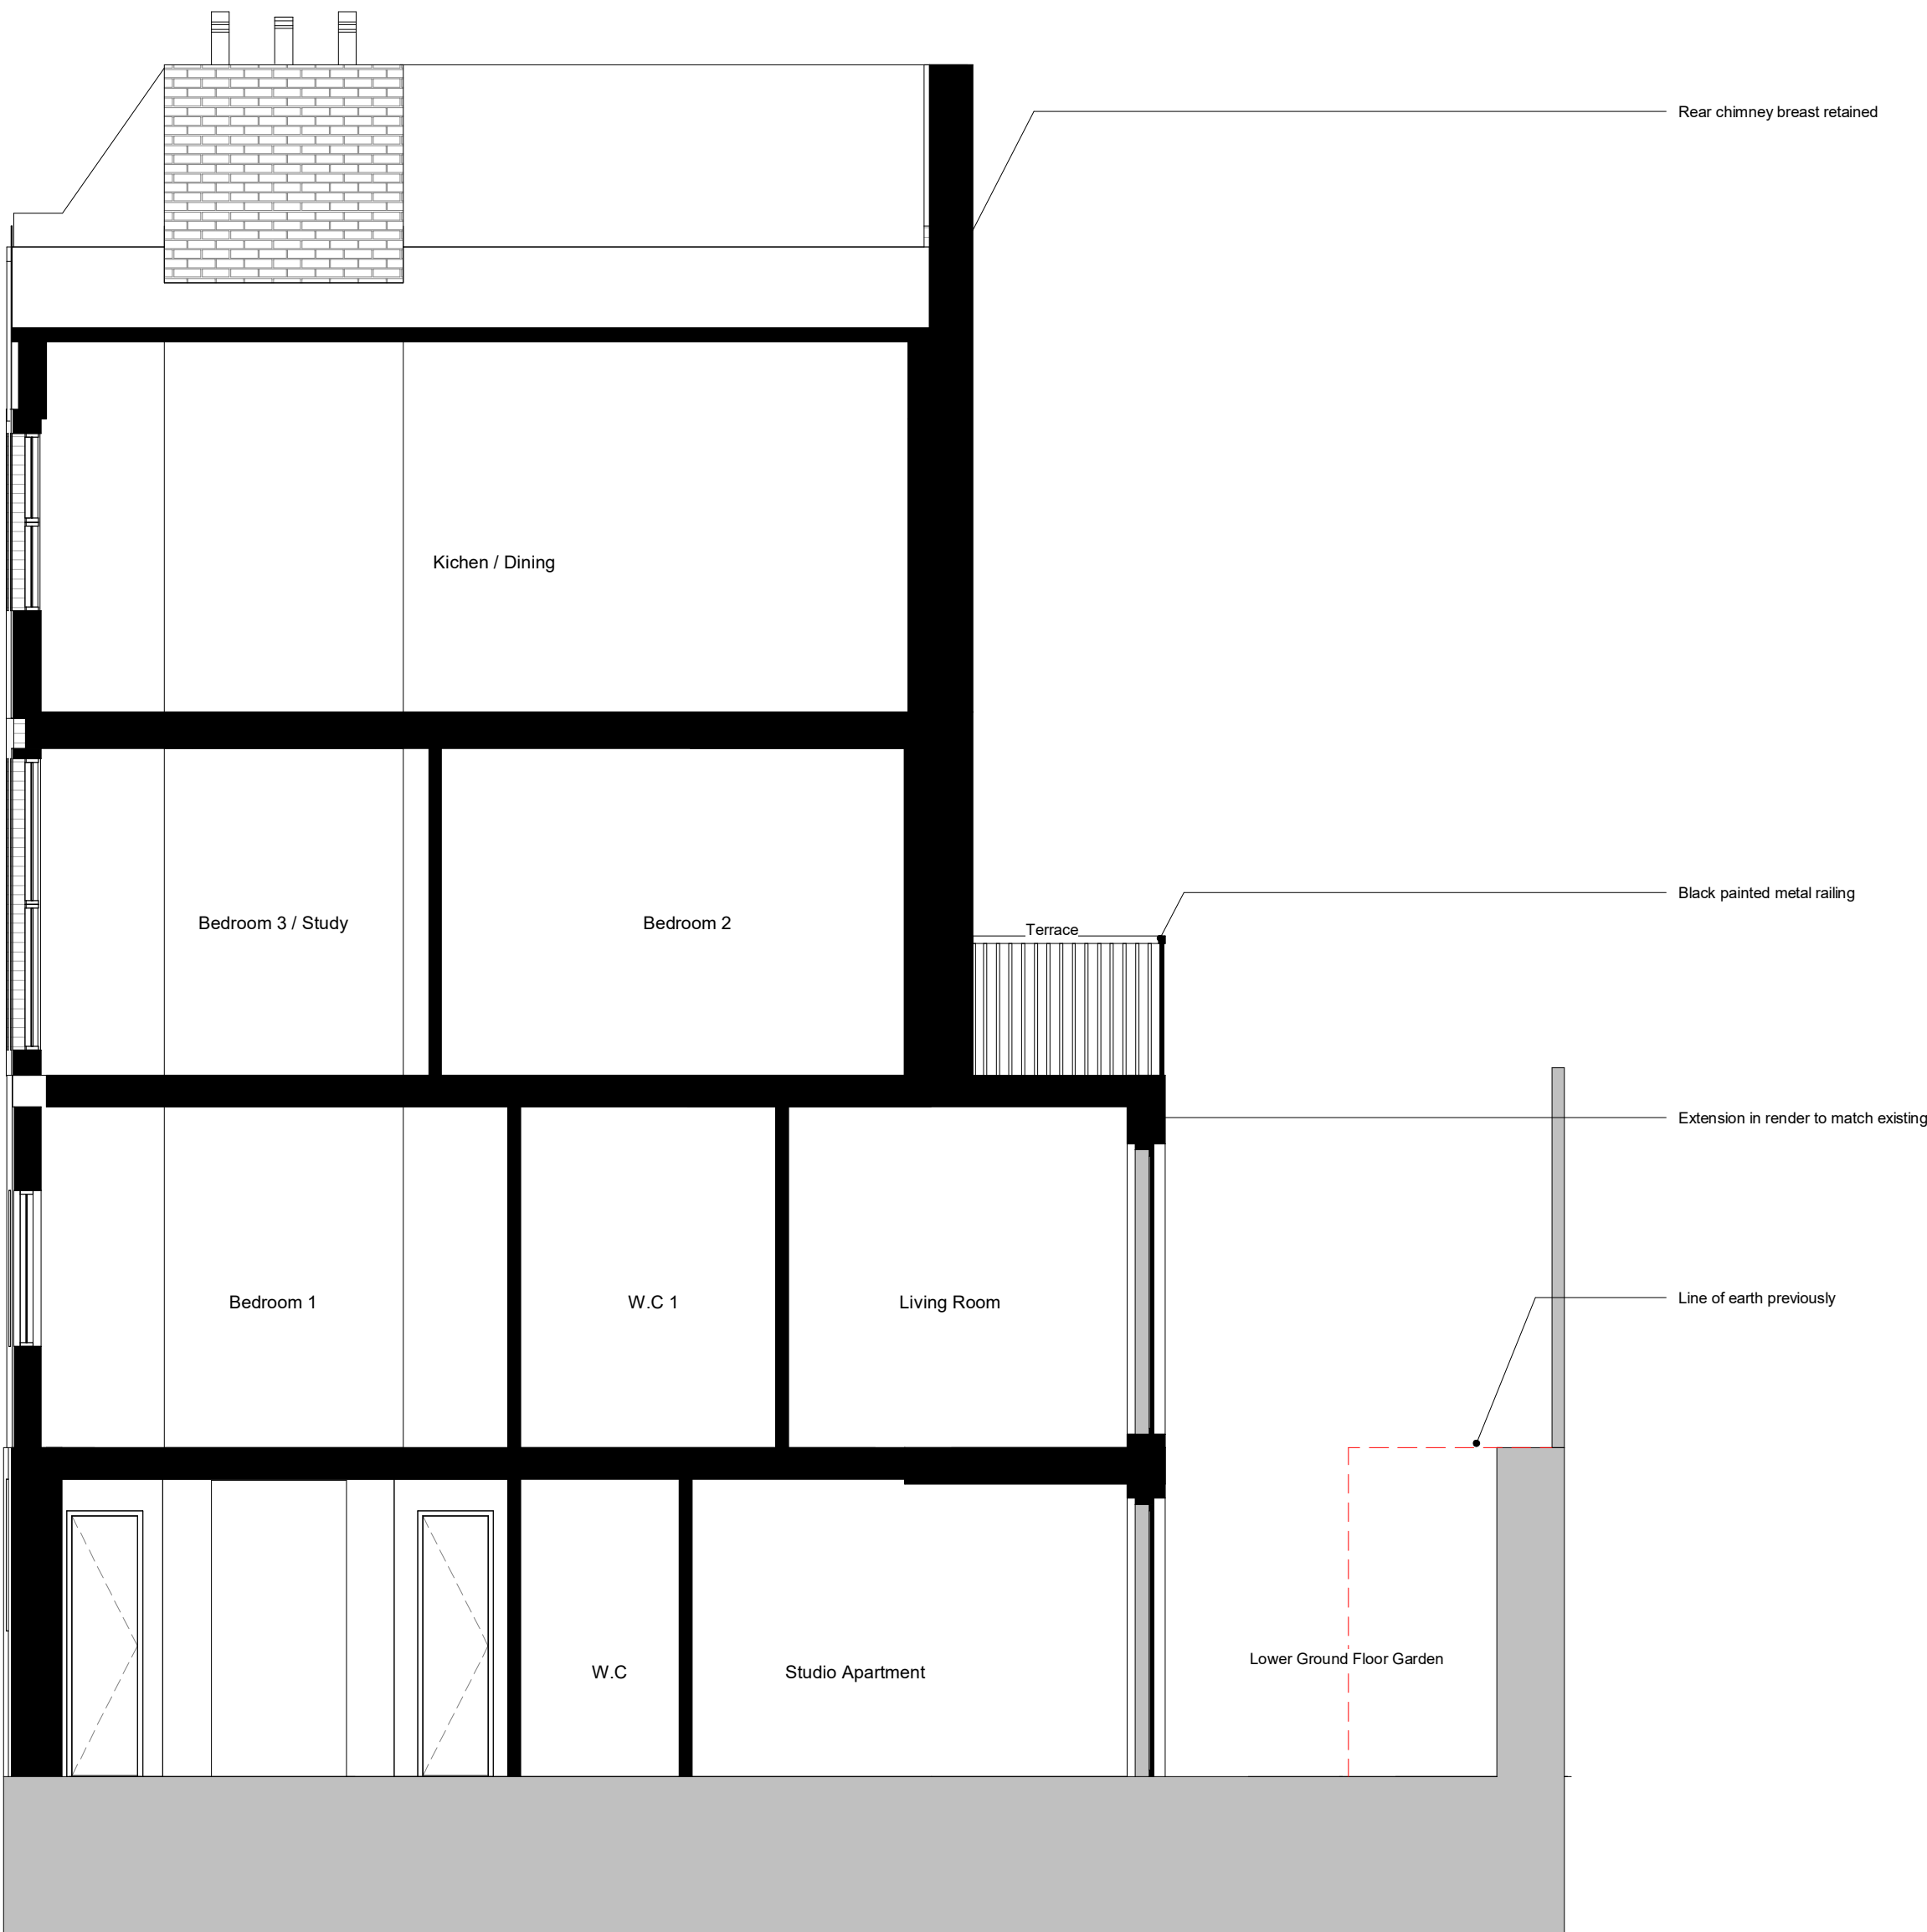

Section AA Proposed
1:50



Drawing Notes

1. This drawing is prepared solely for design and planning submission purposes. It is not intended or suitable for either Building Regulations or Construction purposes and should not be used for such.
 2. All dimensions must be checked on site and any discrepancies verified with the architect.
 3. Unless shown otherwise, all dimensions are to structural surfaces.
 4. All work must comply with relevant building Standards and Building Regulations requirements. Drawing errors and omissions to be reported to the architect
- THIS IS NOT A CONSTRUCTION DRAWING, IT IS UNSUITABLE FOR THE PURPOSE OF CONSTRUCTION AND MUST ON NO ACCOUNT BE USED AS SUCH.

rev	date	note
-----	------	------

CODE	SUITABILITY DESCRIPTION
------	-------------------------

STATUS	PURPOSE OF ISSUE
	Planning

M A P

Edspace
Hackney Community College
Falkirk Street, N1 6HQ
tel: 07843 421187
email: studio@map-architecture.co.uk

PROJECT NO:

1808

PROJECT

104 Drummond Street

TITLE

Proposed and Existing Section AA

CLIENT

Philipp Mohr

DRAWN BY JT	CHECKED BY MP	DATE 01/16/19
----------------	------------------	------------------

SCALE (@ A1) 1 : 50	PROJECT NUMBER 1808
------------------------	------------------------

DRAWING NUMBER 05	REV
----------------------	-----