


PROPOSED FLANK ELEVATION SOUTH WEST

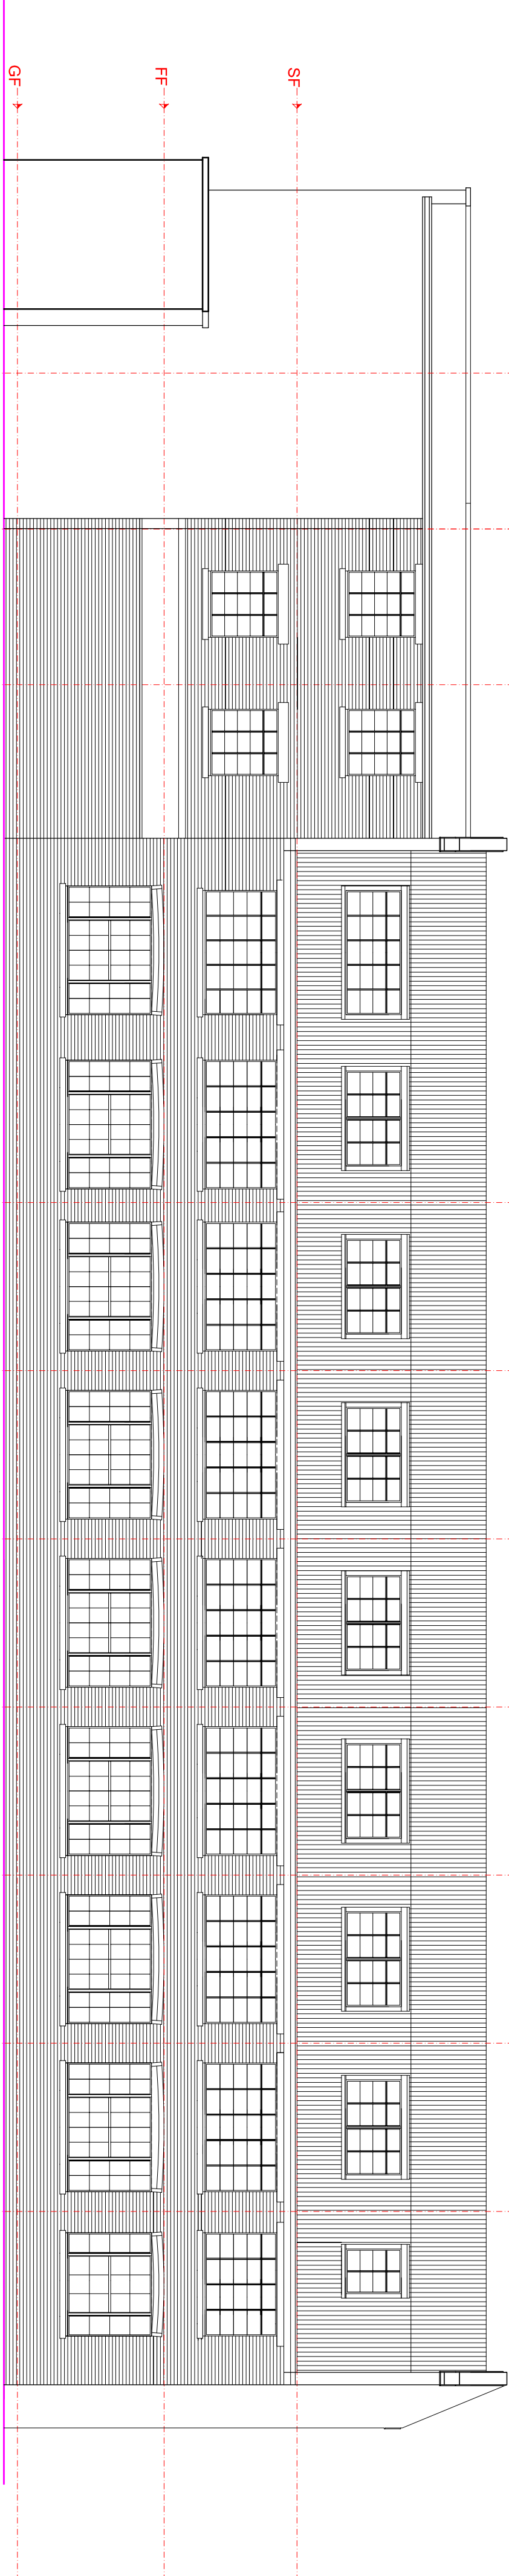

EXISTING FLANK ELEVATION SOUTH WEST

A	Set back planning revision	7.05.15	MJA
B	Lift position changed	22.06.15	MJA

client:

ASANDK

drawing title :

EXISTING & PROPOSED SOUTH WEST
ELEVATION

property :

5-6 UNDERHILL STREET
LONDON NW1 7HS

AVIS APPLETON & ASSOCIATES
11 Barmouth Road
Wandsworth
London SW18 2DT
t: 0208 877 9170
e: post@avisappleton.com

scale	:	A1 @ 1.100 or A3 @ 1.200
date	:	14.10.2014
drawing number:	:	14.8396.08B
drawn by	:	MJA