



Internal Room Elevation
Scale: 1:10

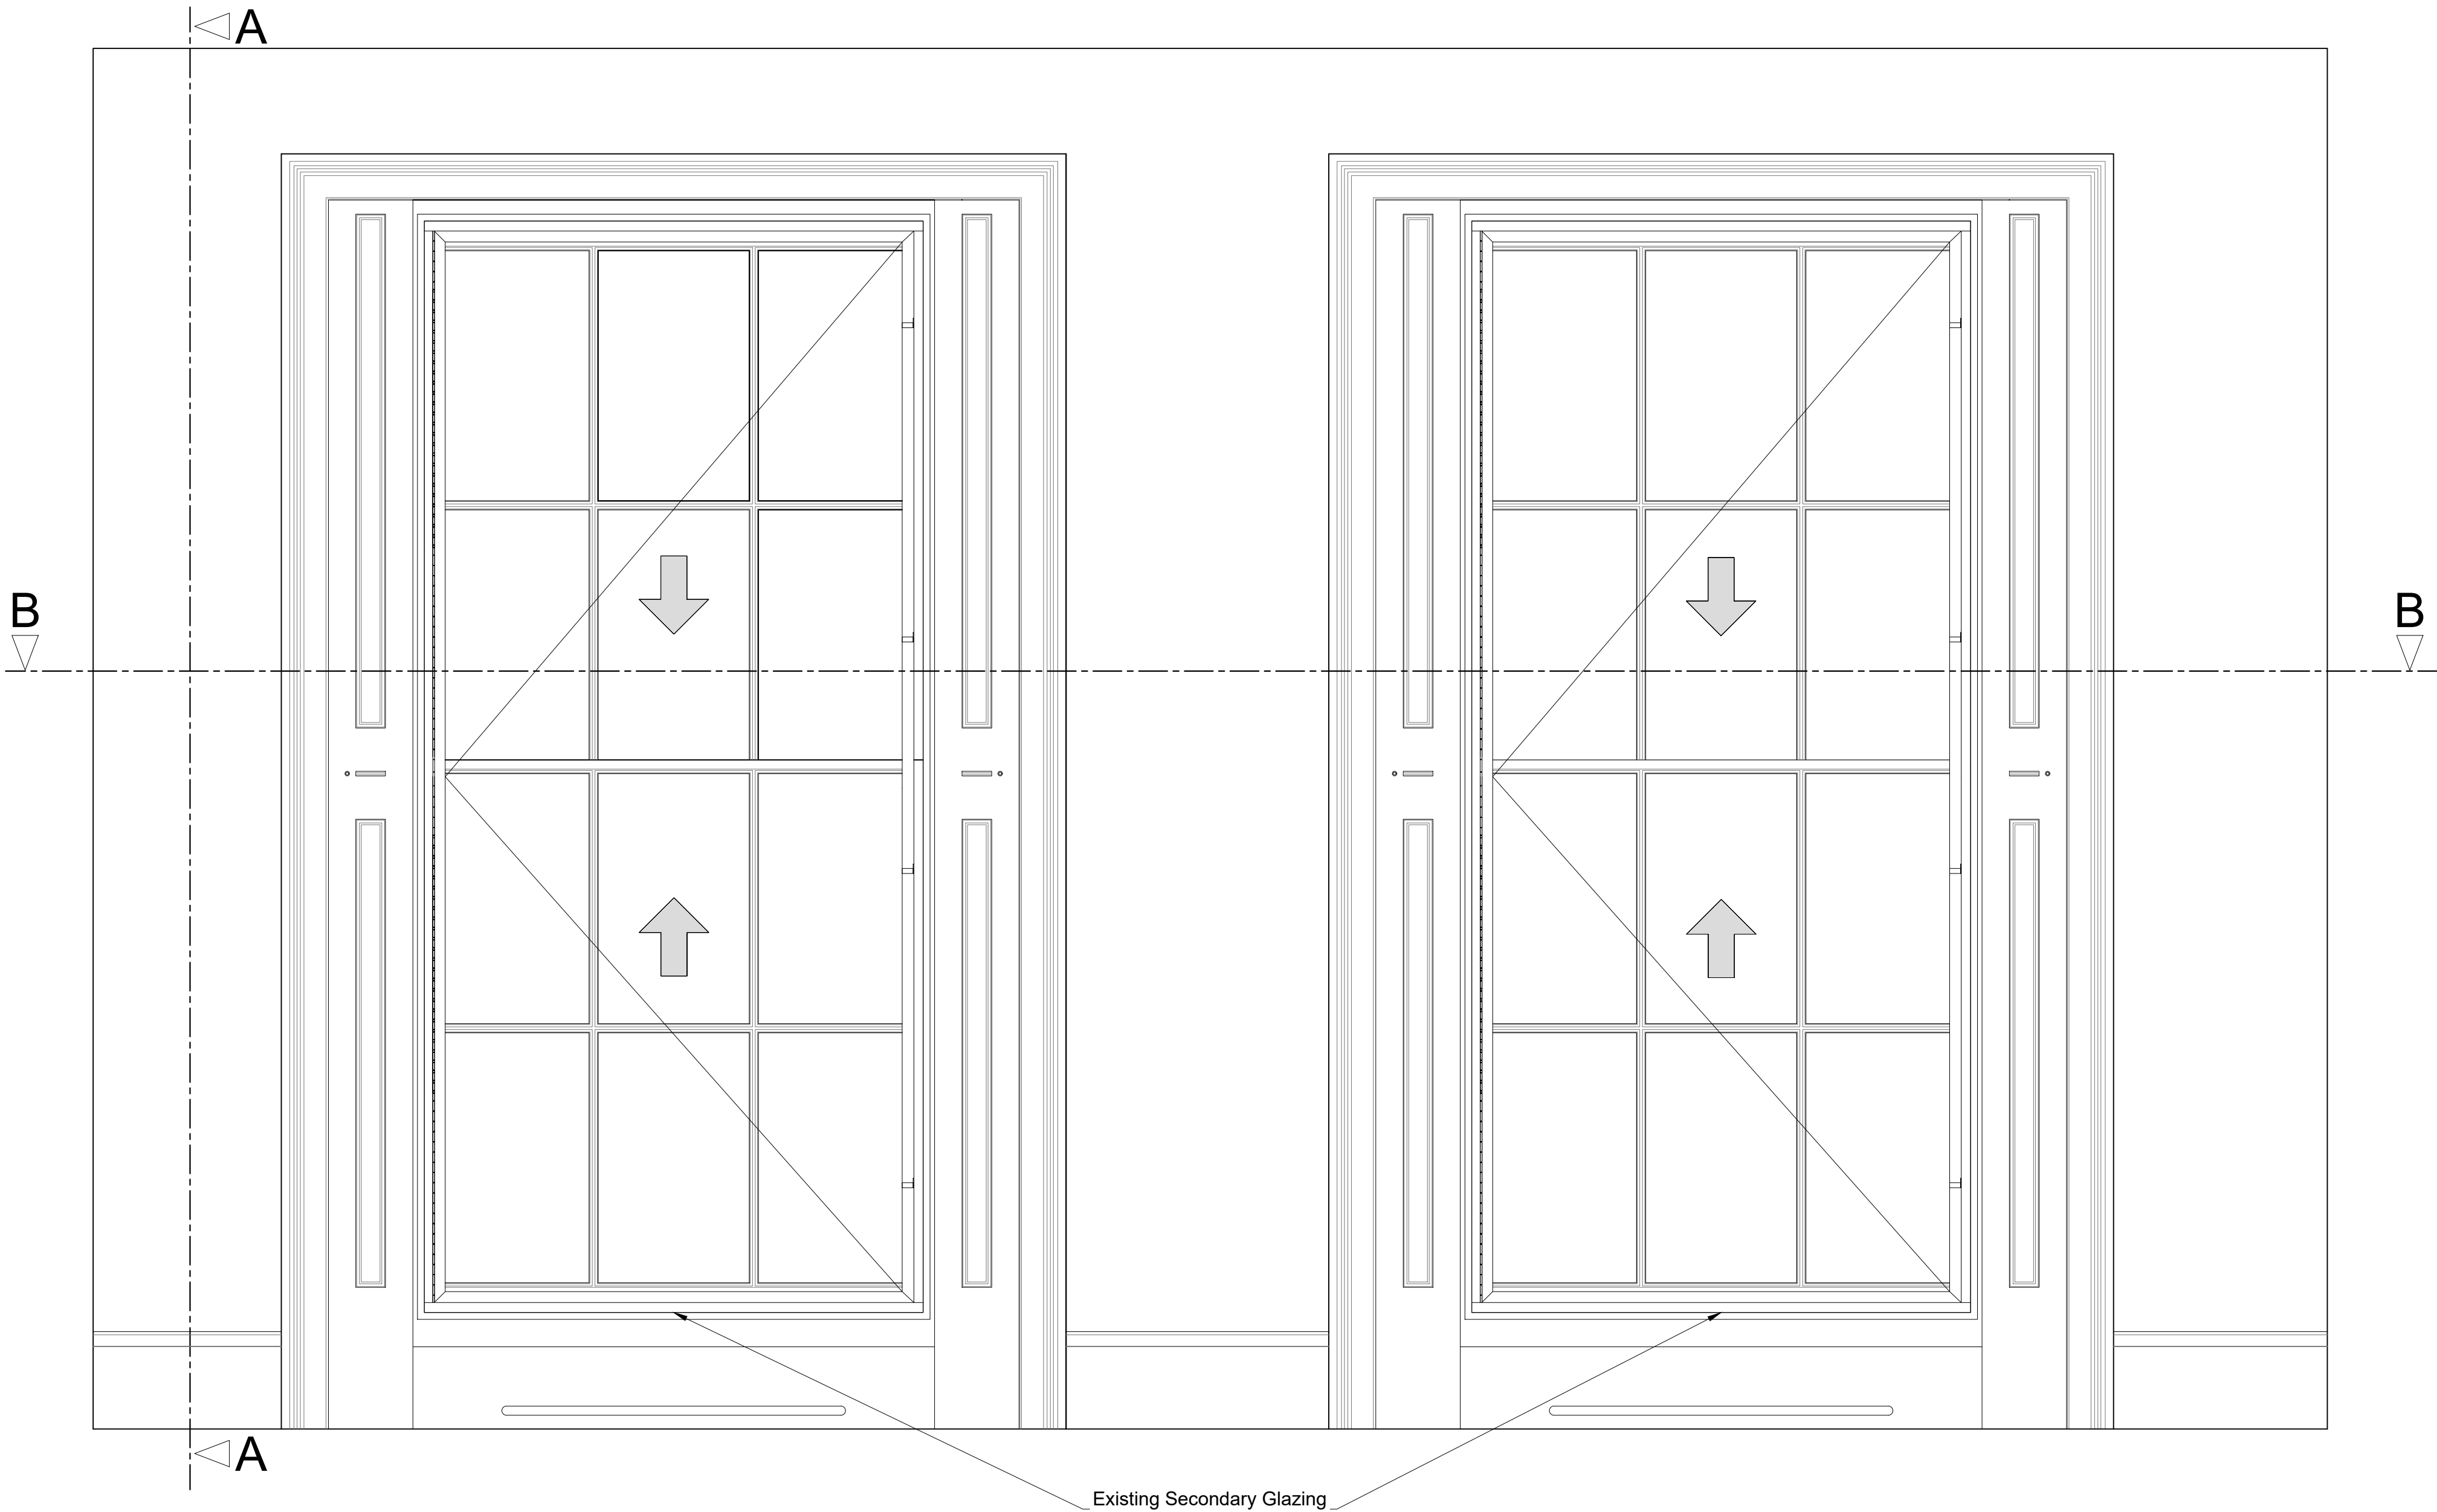


Section A-A through External Wall
Scale: 1:10

Exterior Interior

 

Plan Section B-B
Scale: 1:10

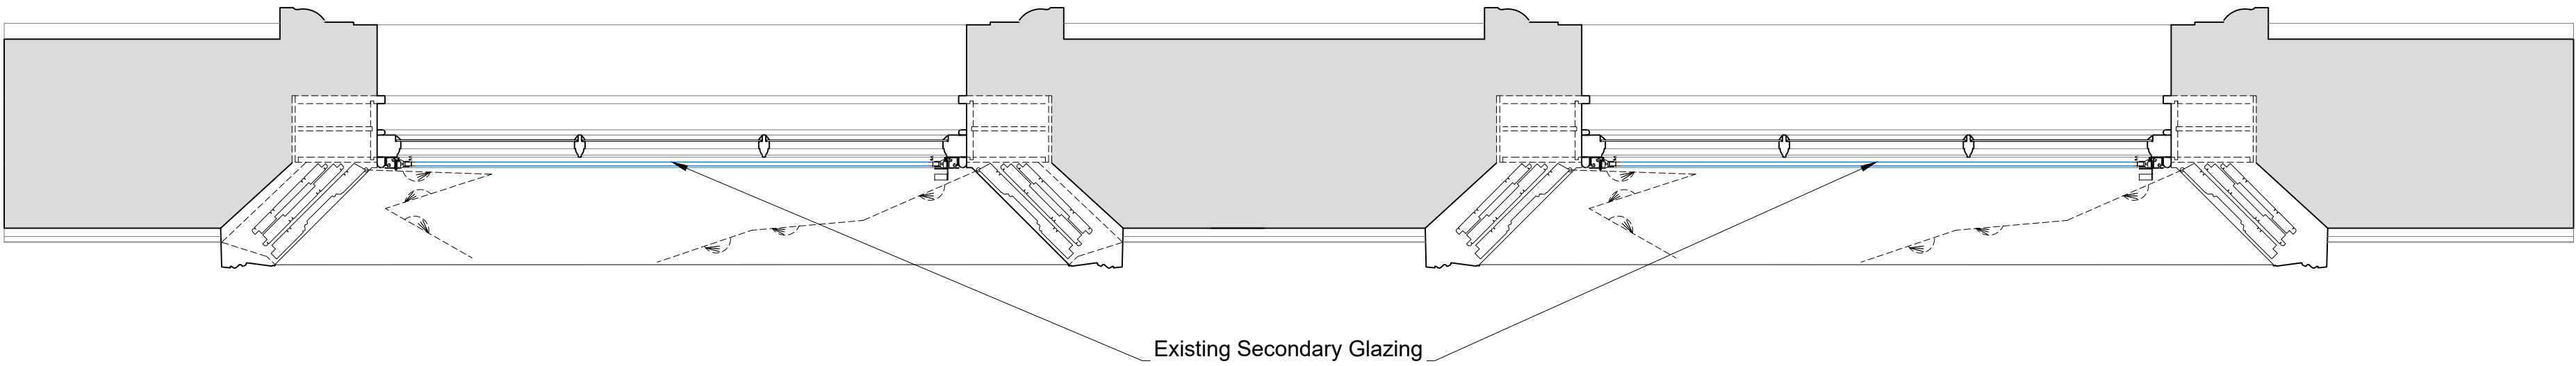

Revision	Date	Amendment
1.0	24-01-2019	Issued for listed building consent application

Do not reproduce this drawing without written permission
All dimensions are in millimetres unless stated otherwise

HS2

High Speed (HS2) Limited
1st-3rd Floor
The Podium
1 Eversholt Street
London NW1 2DN

COSTAIN SKANSKA

Costain Skanska Joint Venture
9th Floor
The Tower
1 Eversholt Street
London NW1 2DN

Site Address: 31 Mornington Terrace, London NW1		
Drawing Title: First Floor - Sitting Room: Existing Sheet 1 of 1		
Drawn by: AP	Checked by: OB	Presentation Scale: as shown @ A1
Date: 22-01-2019	Drawing No: WPI P066 NI - 31 MT-PR-FF-J-07	Revision: 1.0

Drawing Not For Construction