



Internal Room Elevation with Sonair Unit Installed

Scale: 1:10

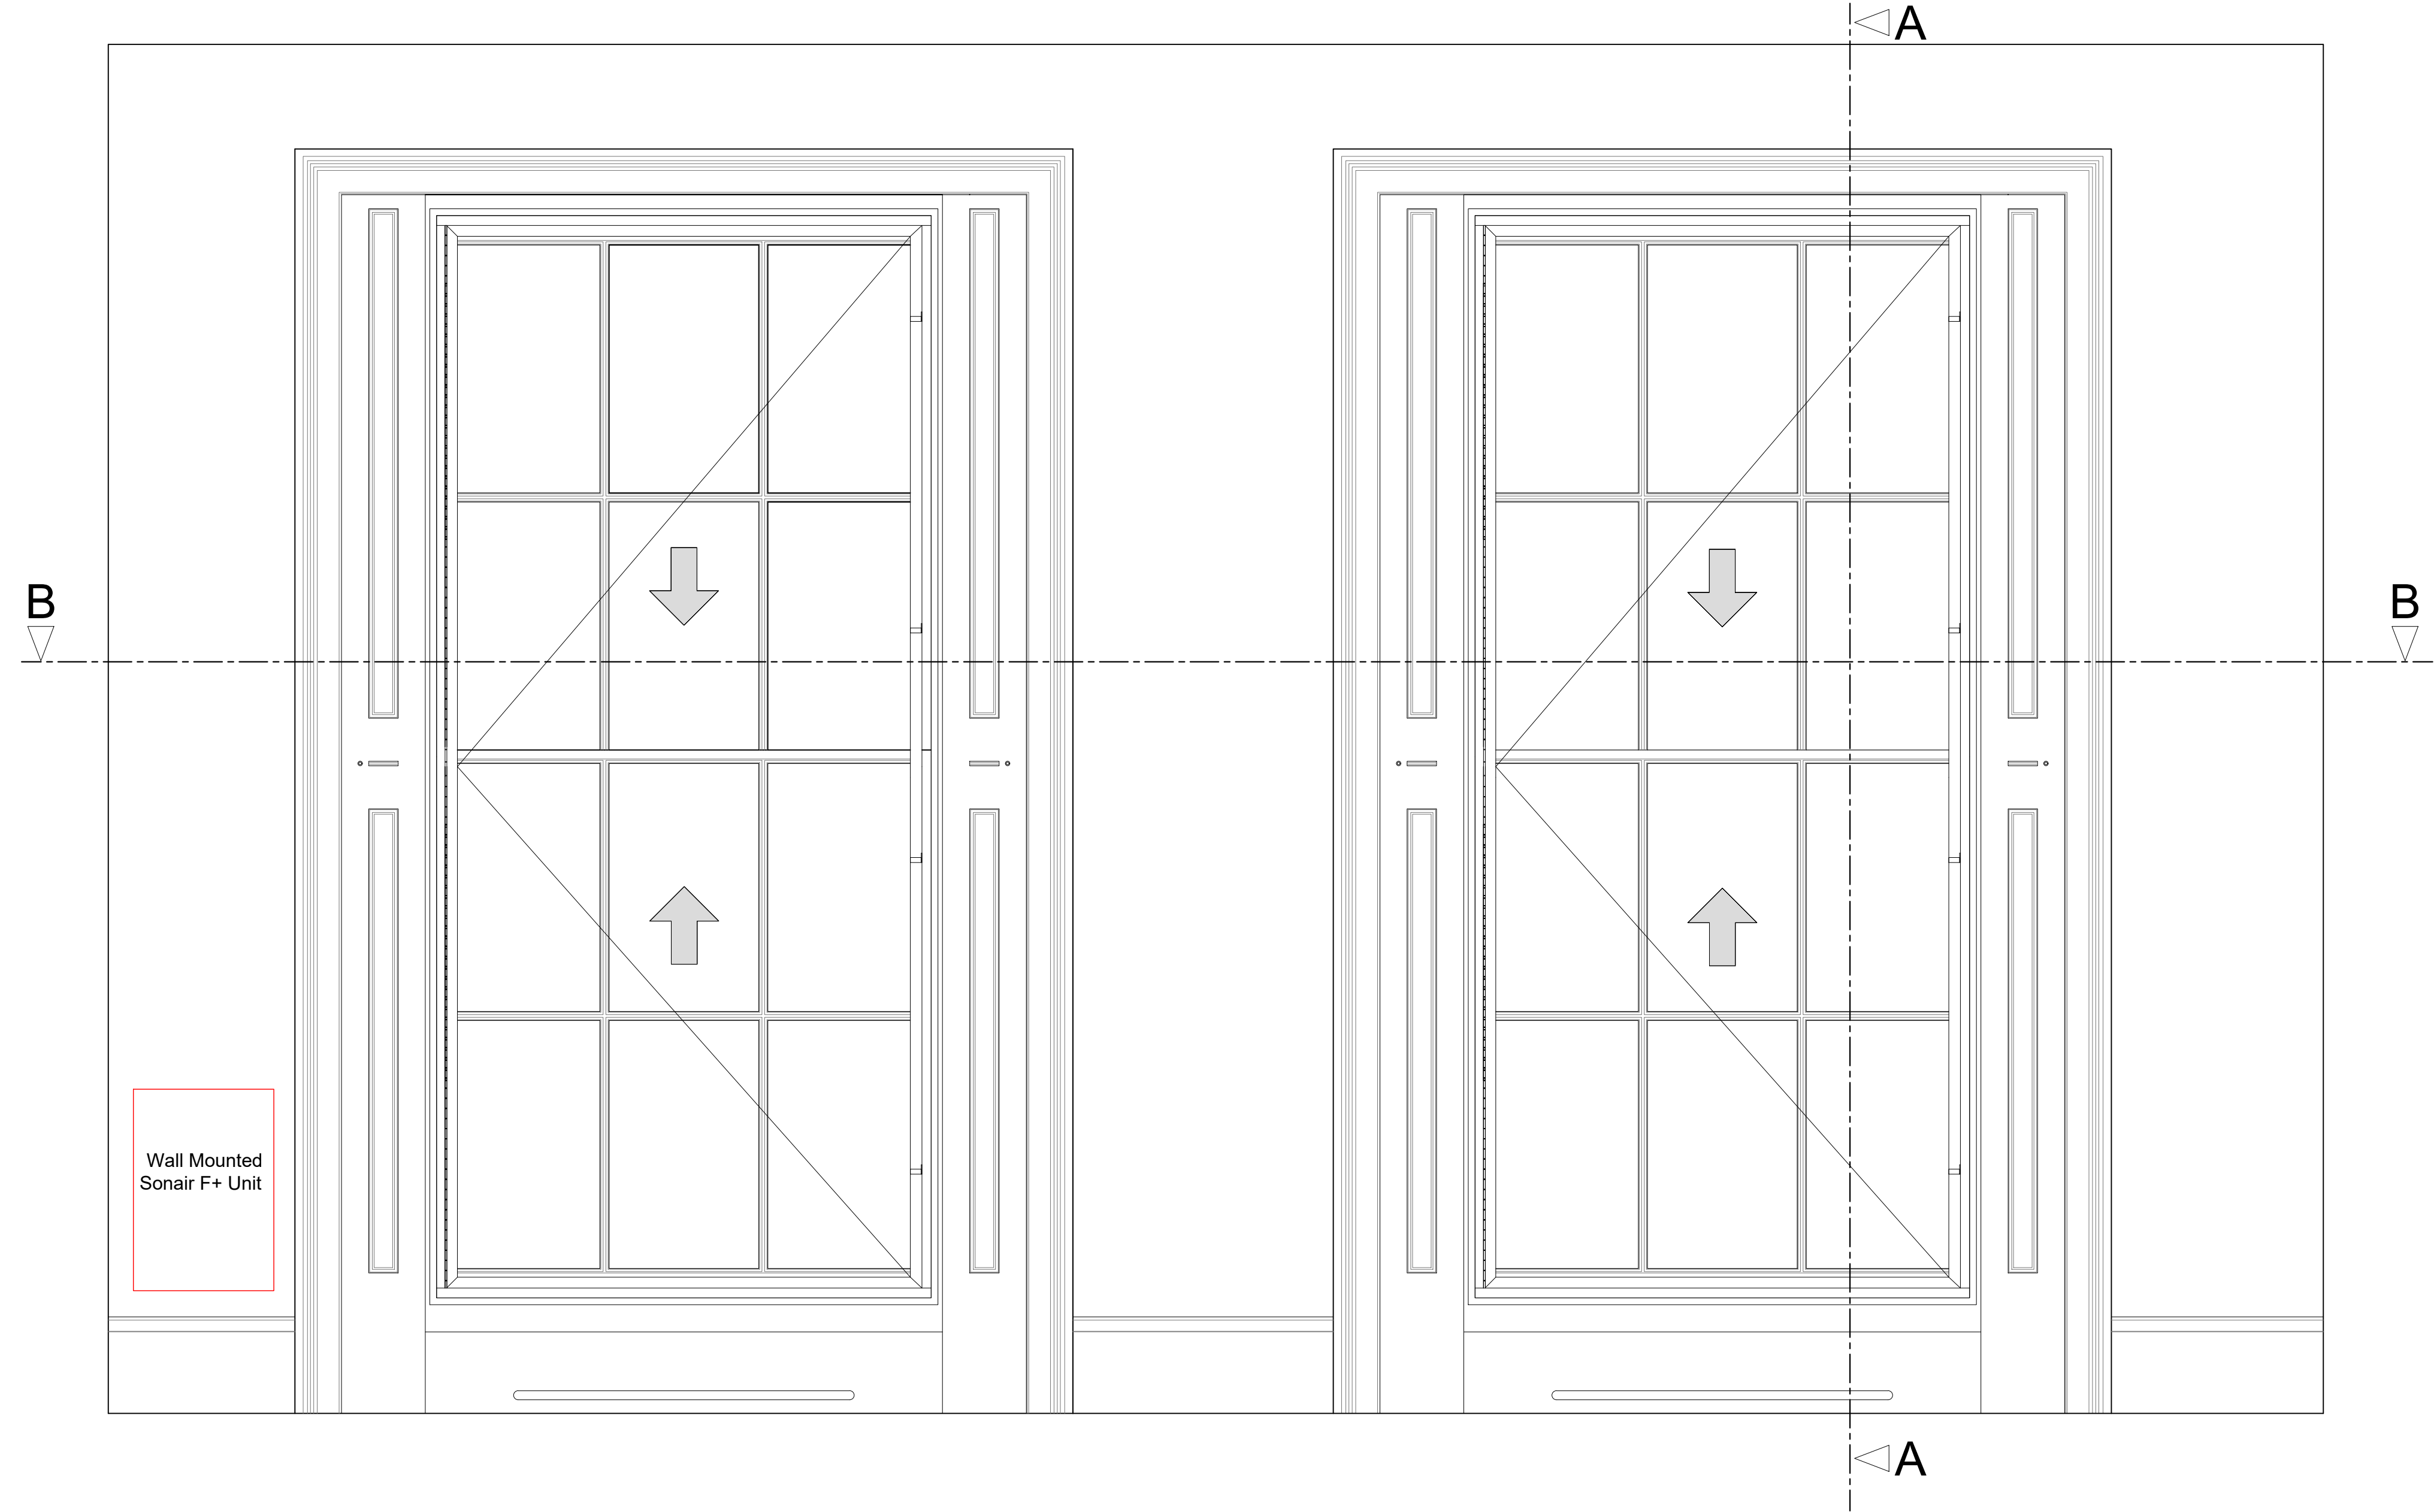


Section A-A through External Wall with Sonair Unit Installed

Scale: 1:10

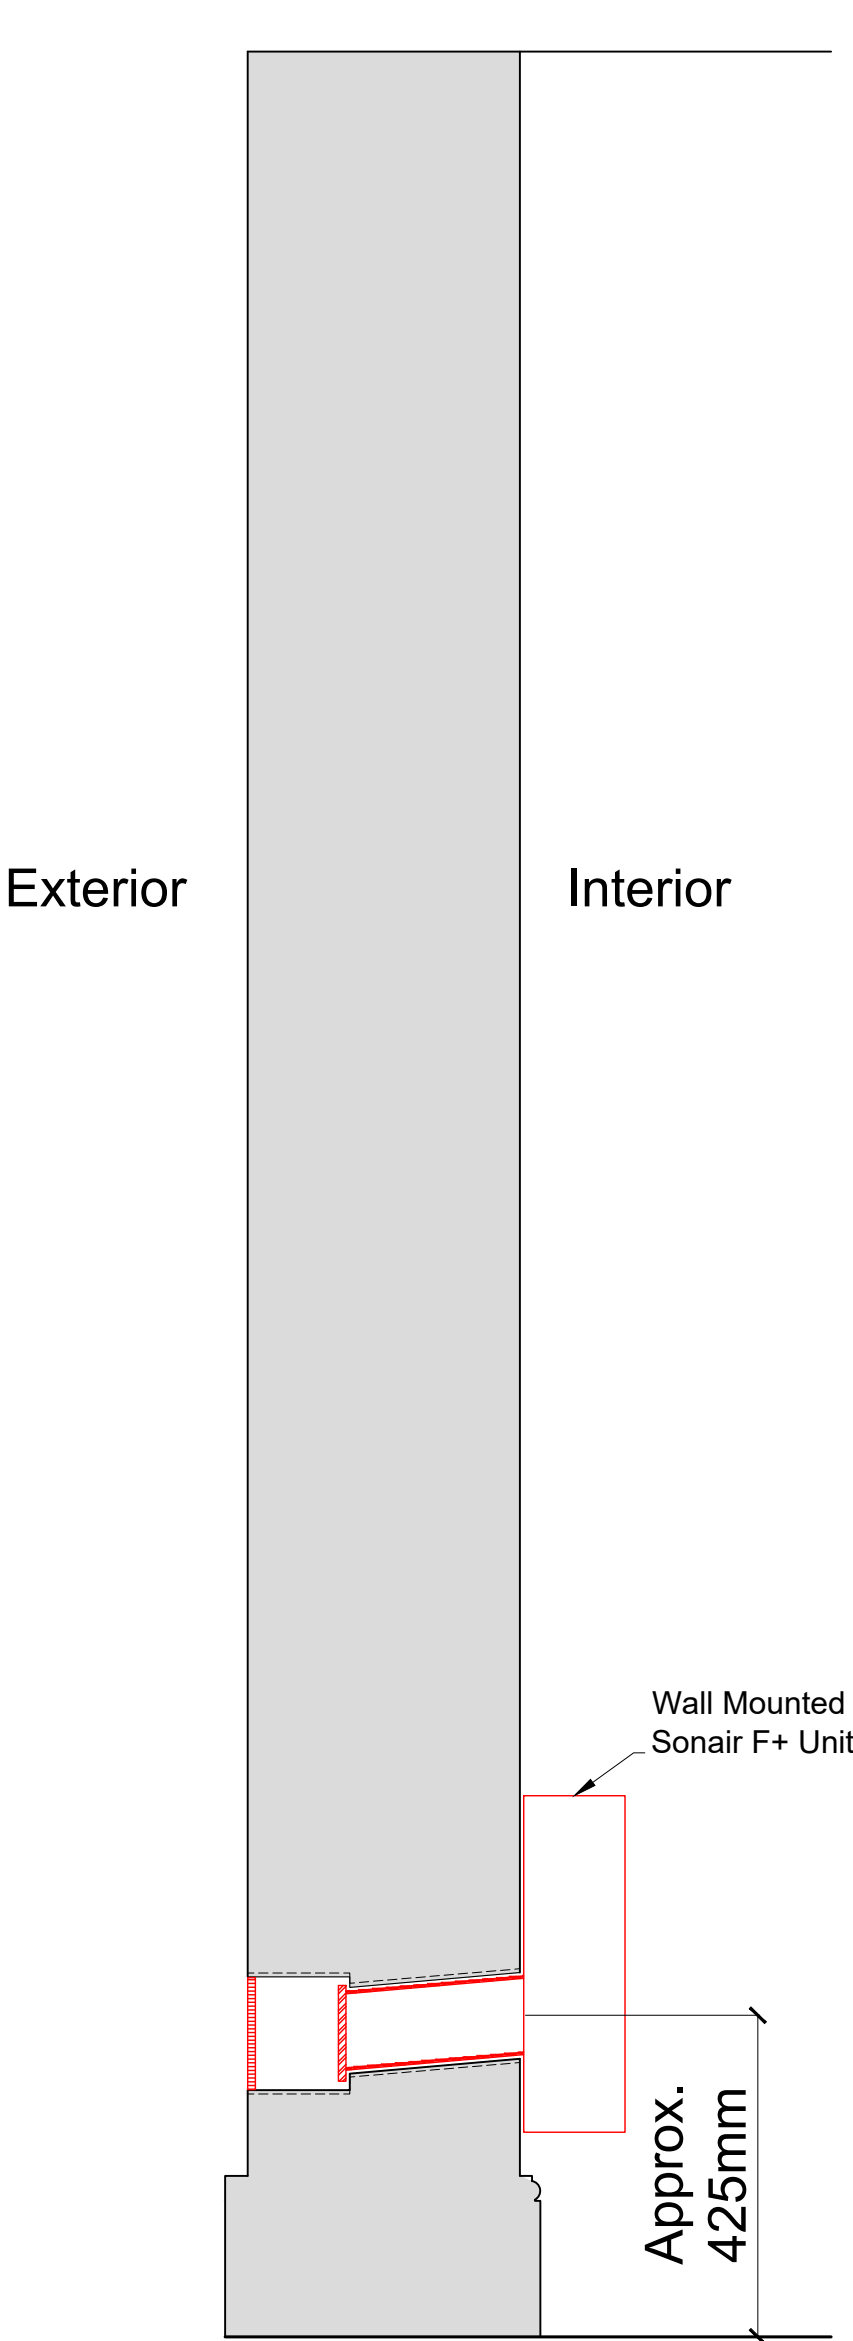


Plan Section B-B with Sonair Unit Installed

Scale: 1:10

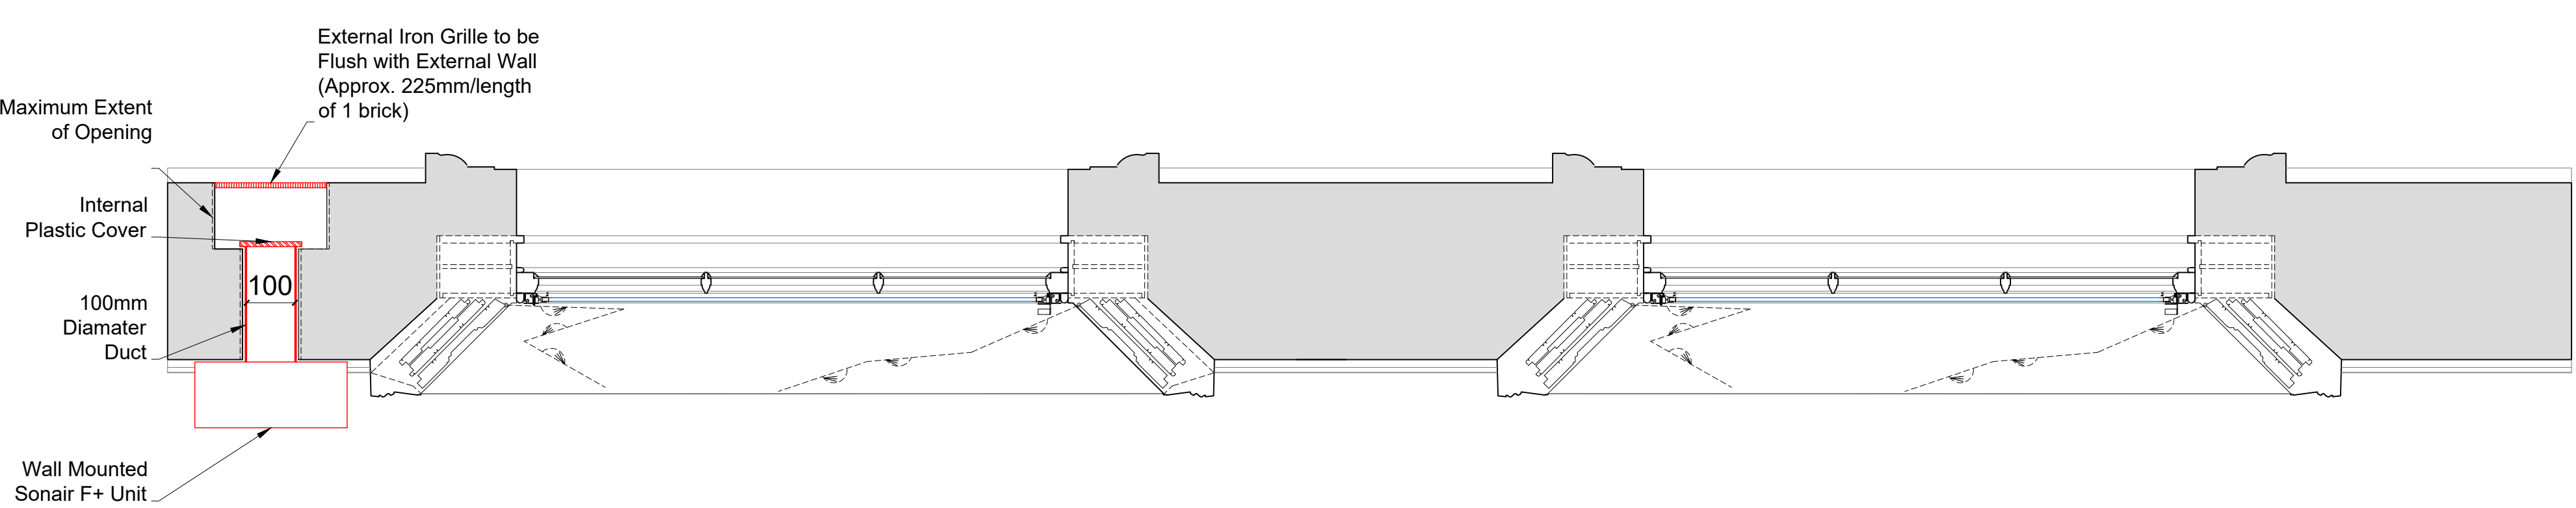

Detail of Sonair Unit

Scale: 1:5

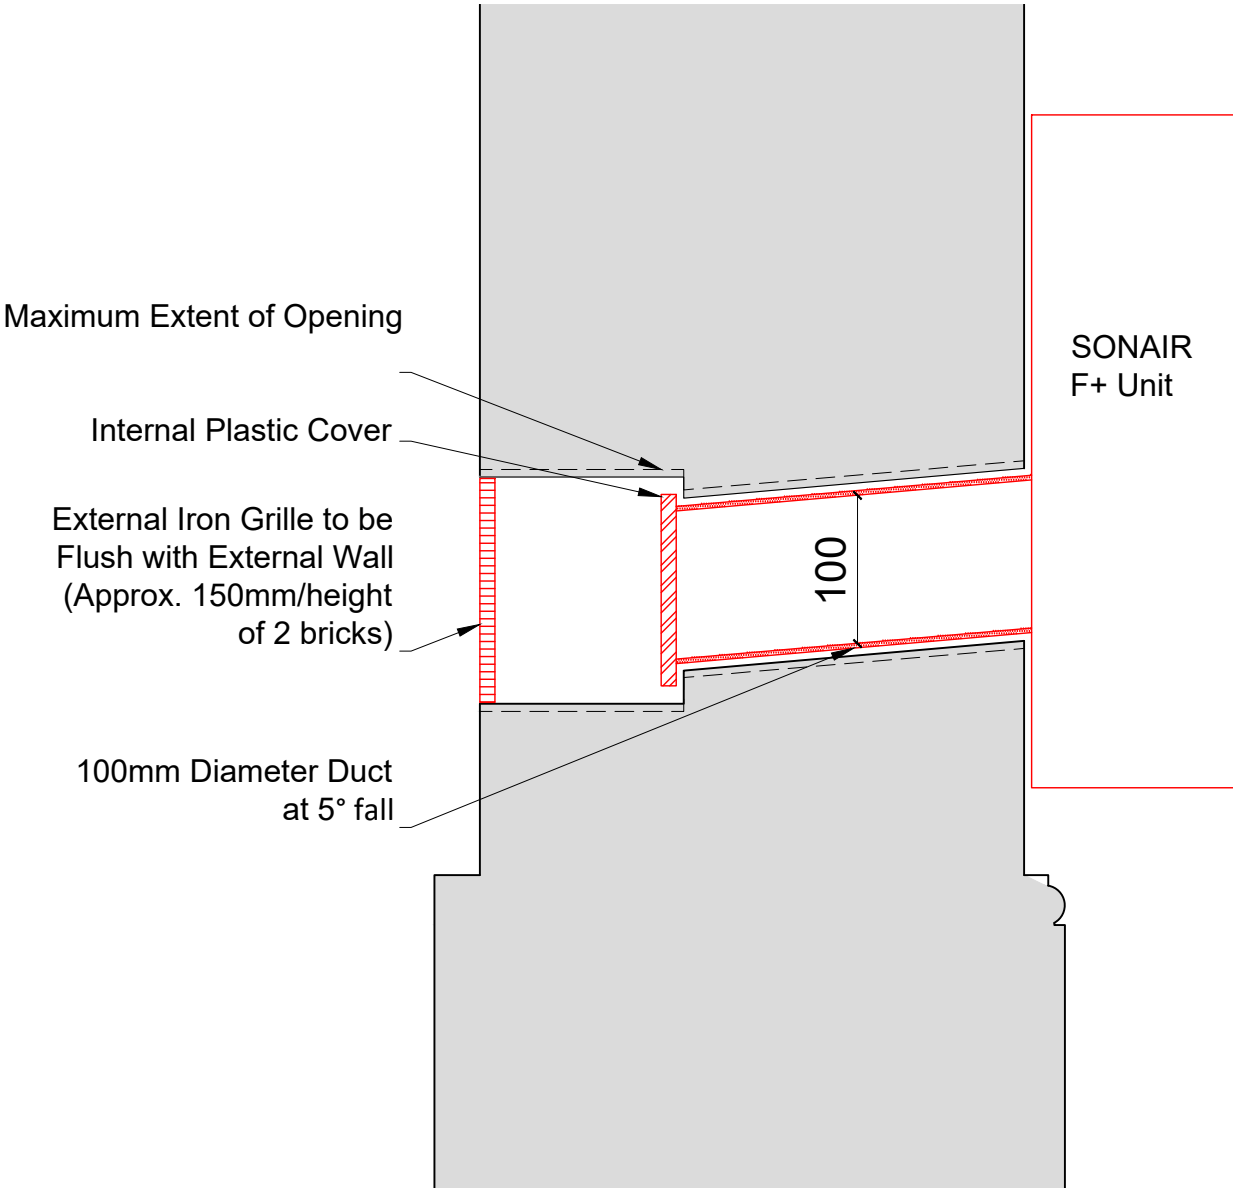

Revision	Date	Amendment
1.0	24-01-2019	Issued for listed building consent application

Do not reproduce this drawing without written permission

All dimensions are in millimetres unless stated otherwise

SEE SONAIR F+ UNIT SPECIFICATION FOR DETAILS & DIMENSIONS OF PROPOSED UNITS

SONAIR UNIT SHOWN IN **RED** FOR VISUAL CLARITY ONLY

Drawing Not For Construction

HS2

High Speed (HS2) Limited
1st-3rd Floor
The Podium
1 Eversholt Street
London NW1 2DN

COSTAIN

SKANSKA

Costain Skanska Joint Venture
9th Floor
The Tower
1 Eversholt Street
London NW1 2DN

Site Address: 31 Mornington Terrace, London NW1		
Drawing Title: First Floor - Sitting Room: PROPOSED Sonair Details Sheet 1 of 1		
Drawn by: AP	Checked by: OB	Presentation Scale: as shown @ A1
Date: 22-01-2019	Drawing No: WPI P066 NI - 31 MT-PR-FF-J-06	Revision: 1.0