


**NOTES**

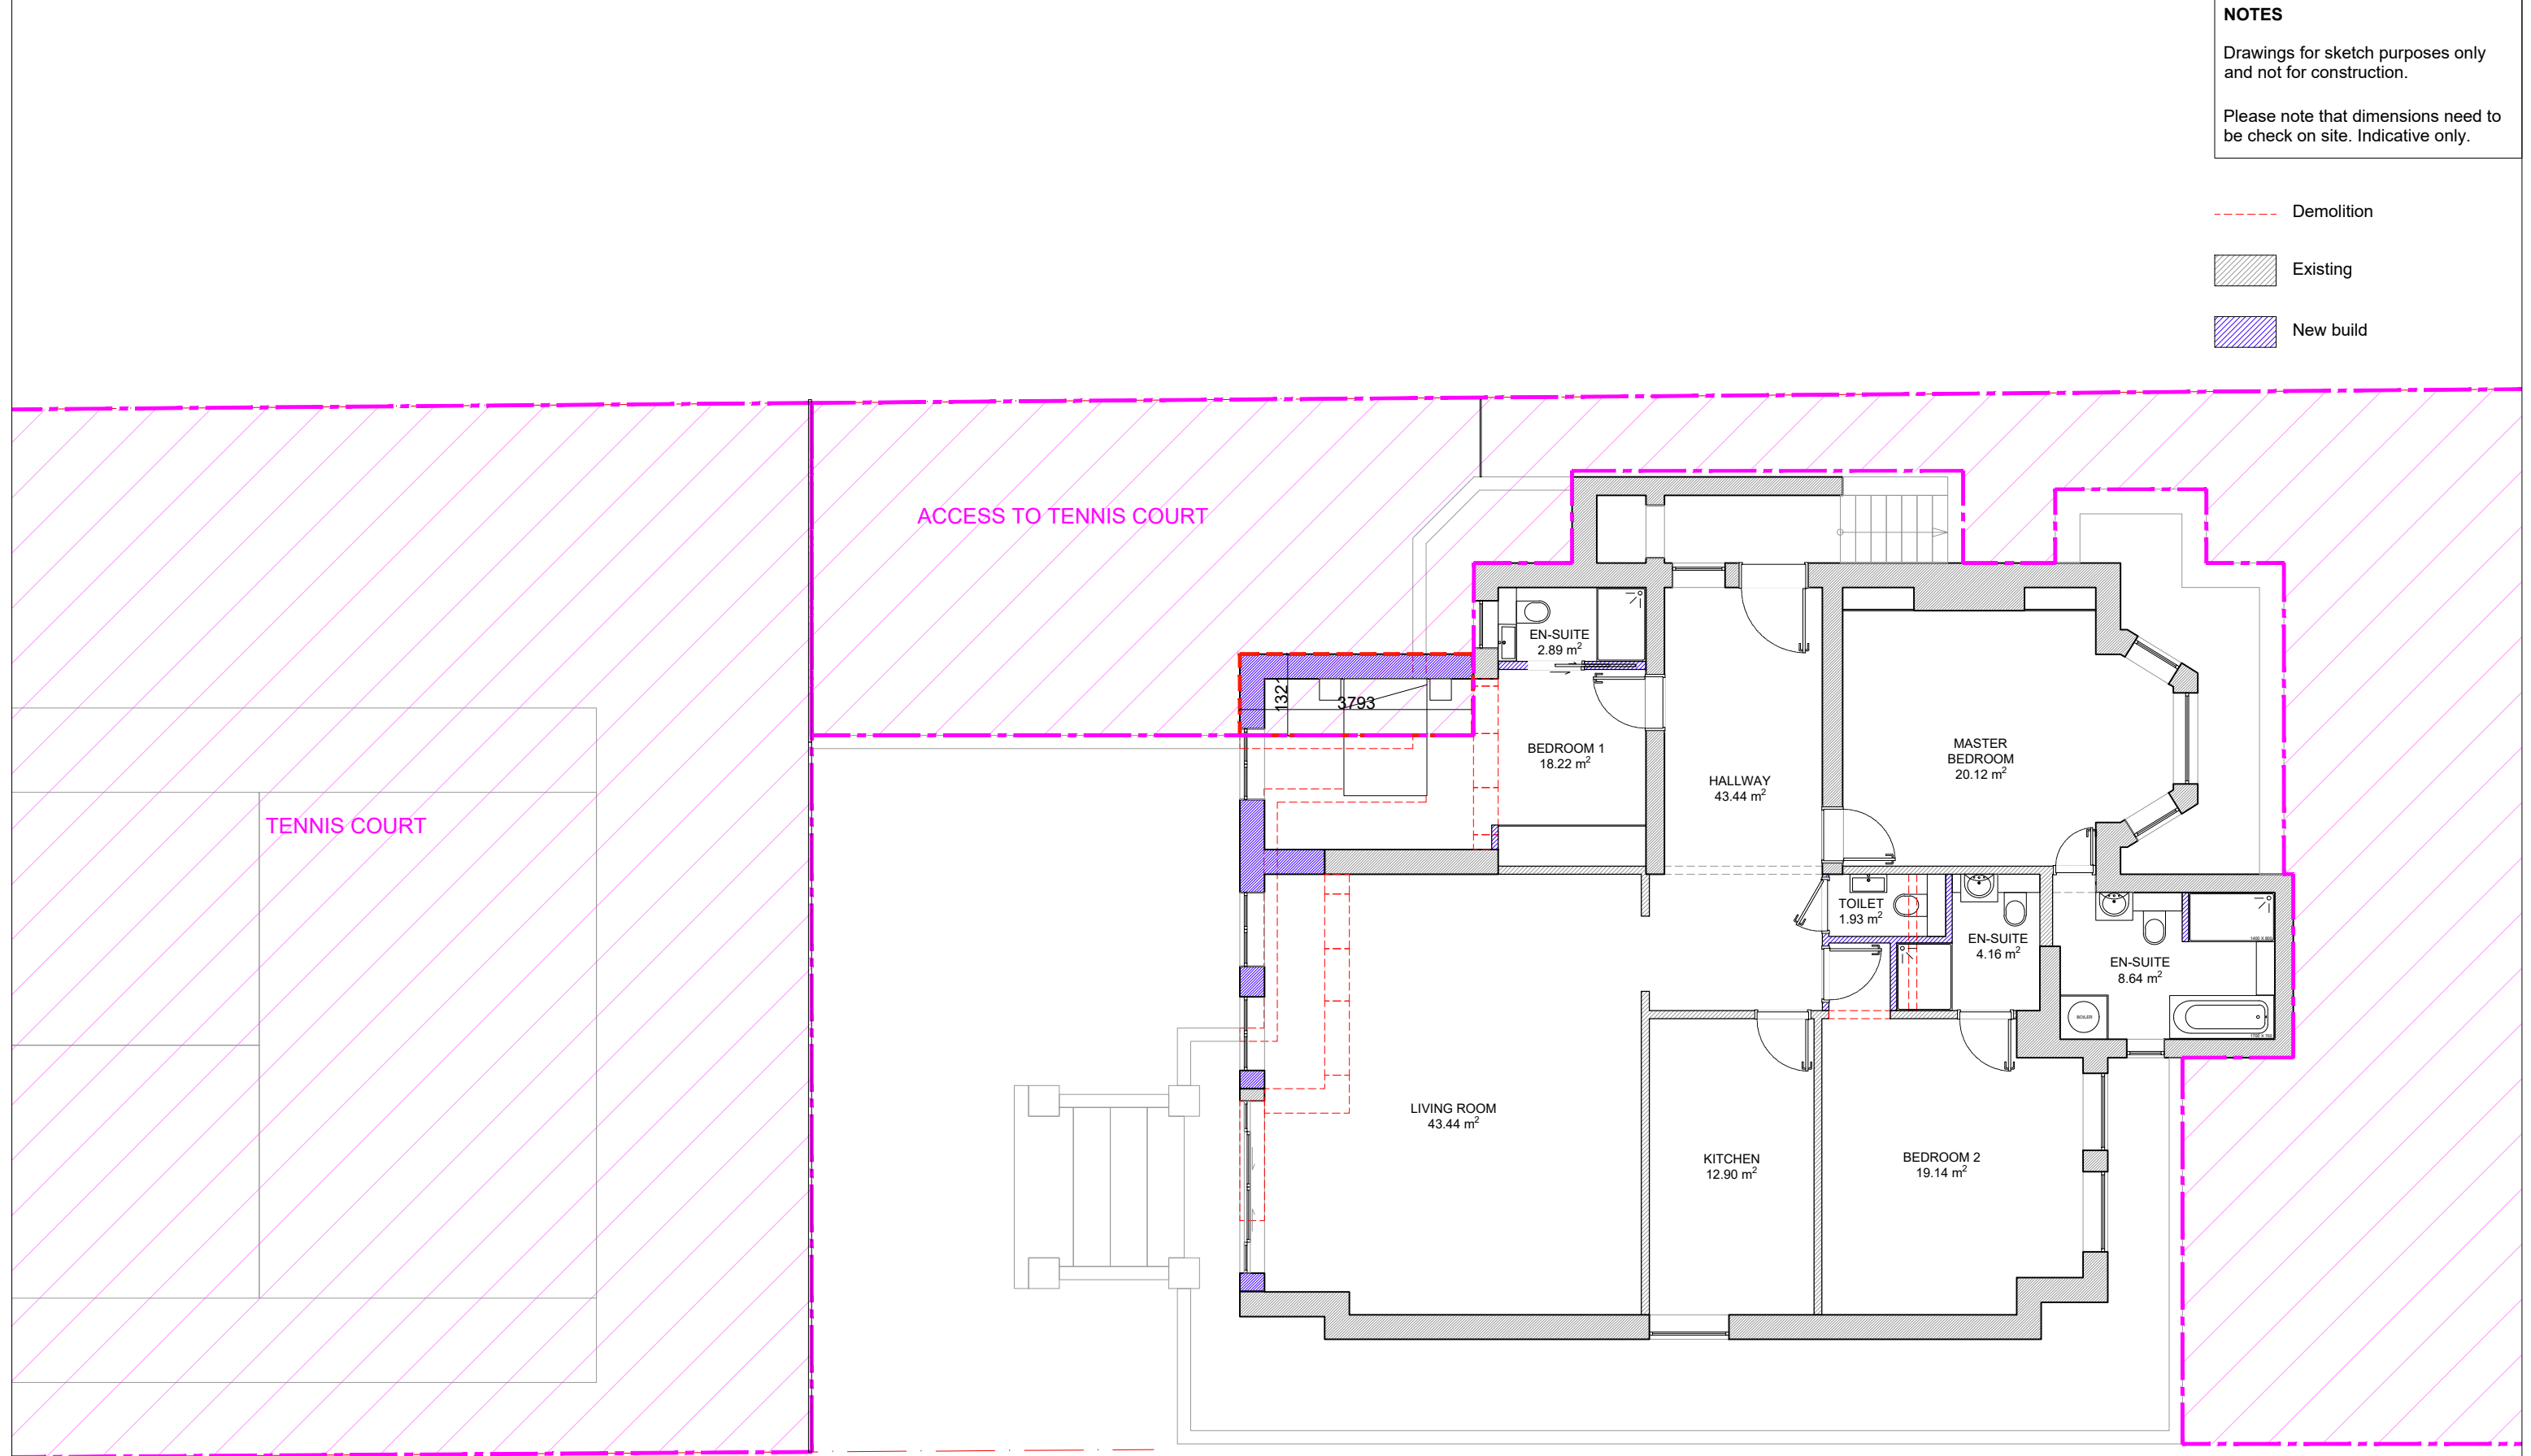


Drawings for sketch purposes only  
and not for construction.

Please note that dimensions need to  
be check on site. Indicative only.

- Demolition
- Existing
- New build



This drawing is copyright  
USL Architects.

|  |            |  |                               |                   |     |          |   |  |
|--|------------|--|-------------------------------|-------------------|-----|----------|---|--|
|  <div>The Busworks - United House<br/>North Road<br/>London N7 9DP<br/>England<br/>usl@uslarchitects.co.uk</div> | Job No.    | <b>Job</b>   | <b>Drawing</b>                | Drawing No.       |     | Revision |  | <br>PAPER SIZE: A3<br>SCALE 1:100 |
|  | 18/ FTH    | <b>FITZJOHN AVENUE</b>                             | PROPOSED GROUND FLOOR<br>PLAN | <b>FTH/PL/100</b> |     |          |   |  |
|  | Date       | 31, Fitzjohn Avenue<br>NW3 5JY - London<br>England |                               | Drn               | Chk |          |   |  |
|  | 15/10/2018 |  |                               | IM                | CD  |          |   |  |