
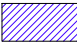
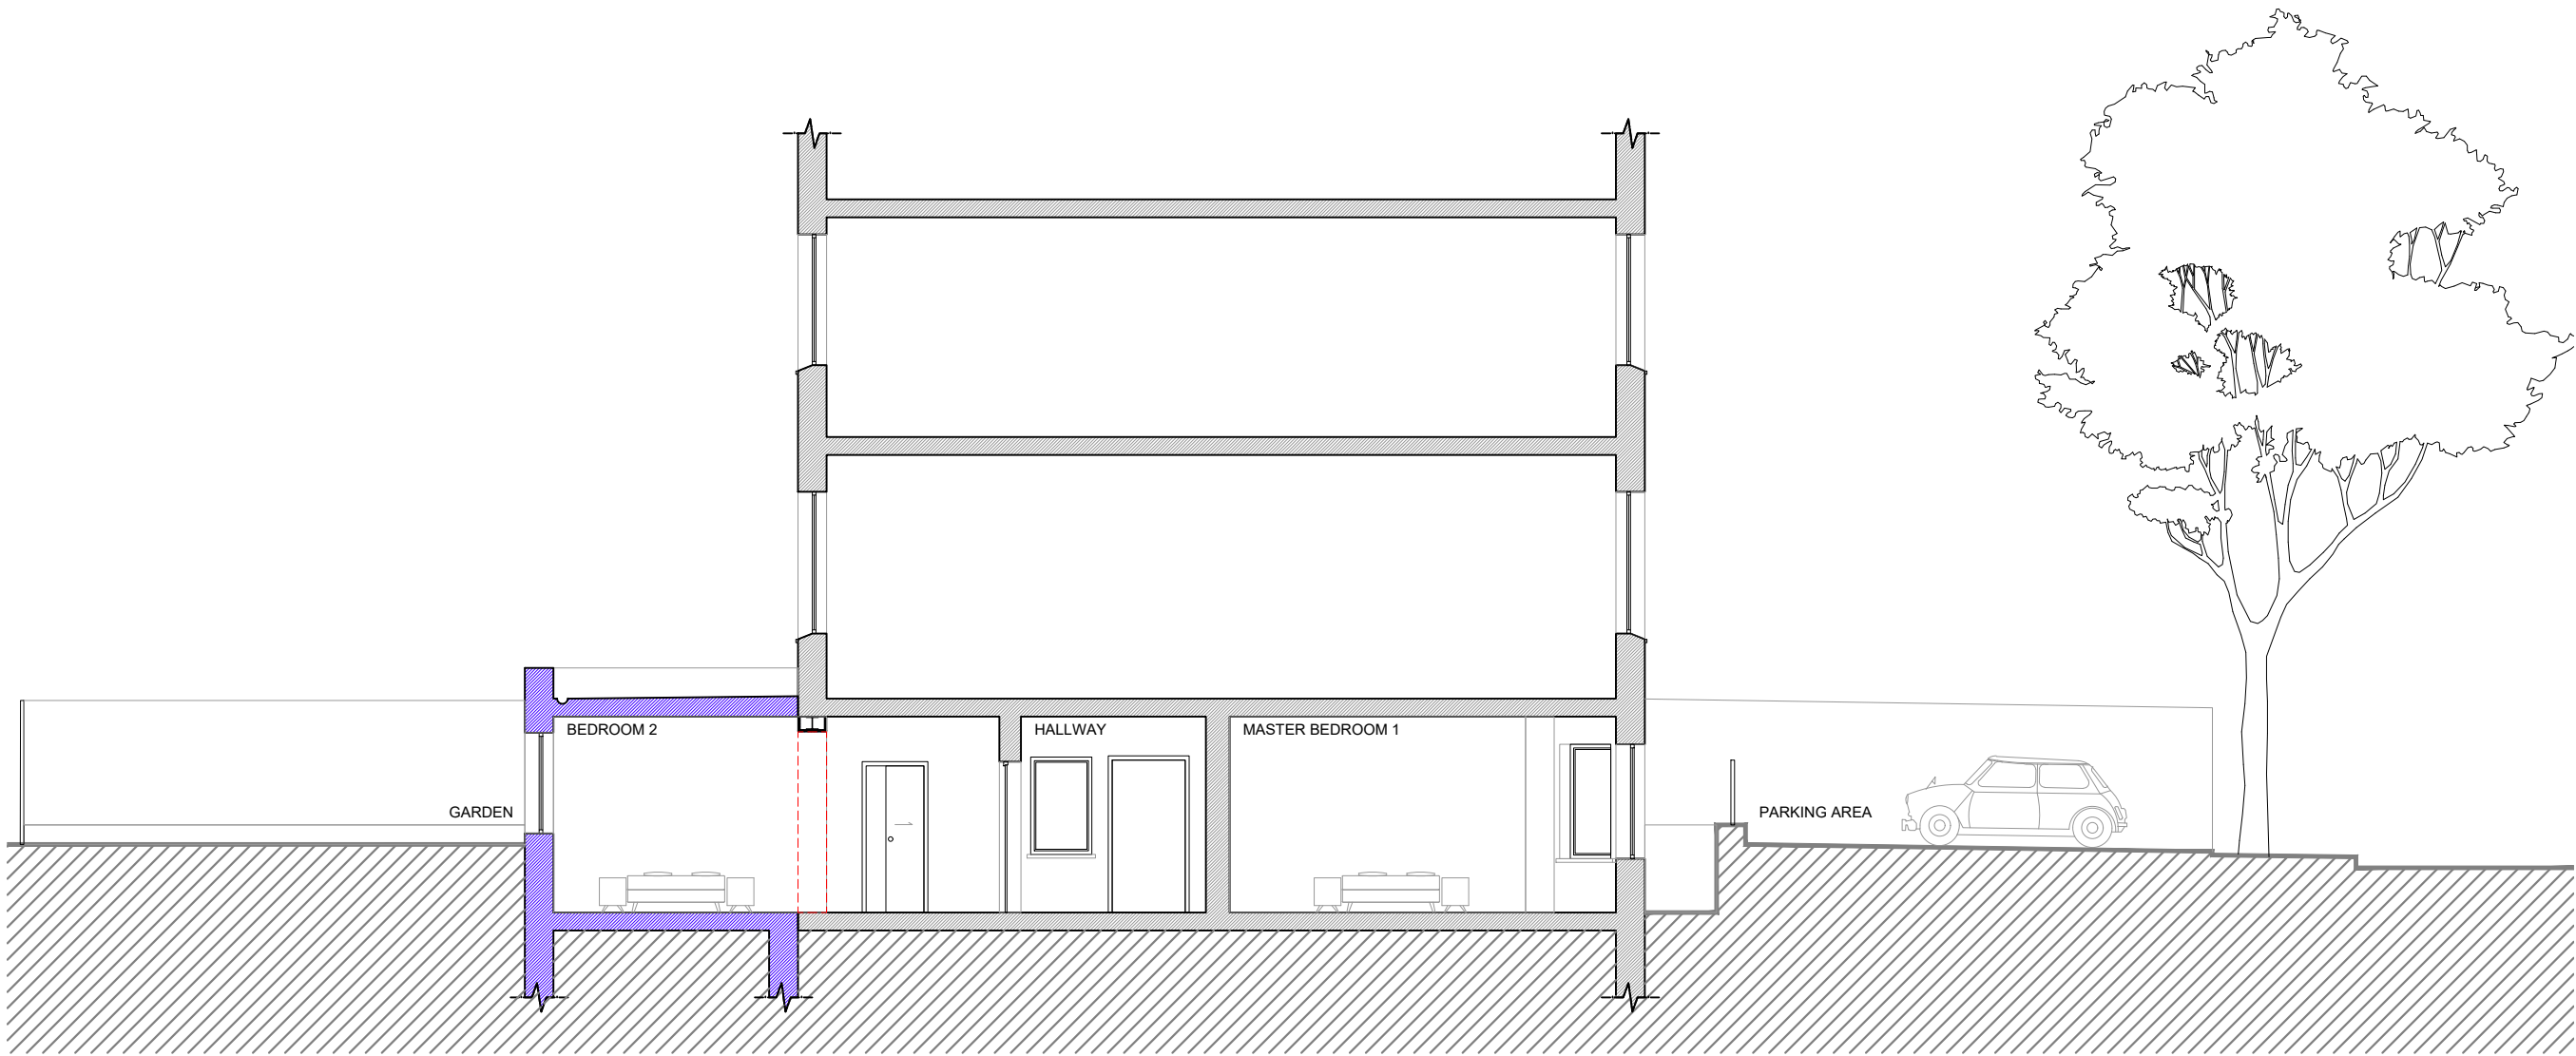
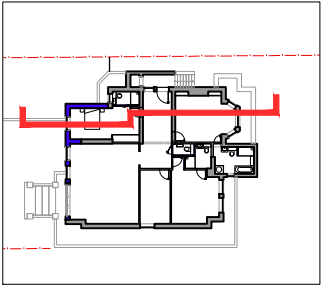


NOTES


 

Drawings for sketch purposes only
and not for construction.

Please note that dimensions need to
be check on site. Indicative only.

- Demolition
-  Existing
-  New build



This drawing is copyright
USL Architects.

 <div>The Busworks - United House North Road London N7 9DP England usl@uslarchitects.co.uk</div>	Job No.	Job	Drawing	Drawing No.		Revision		 PAPER SIZE: A3 SCALE 1:100
	18/ FTH	FITZJOHN AVENUE	PROPOSED SECTION	FTH/PL/300				
	Date	31, Fitzjohn Avenue NW3 5JY - London England		Drn	Chk			
	12/10/2018			IM	CD			