


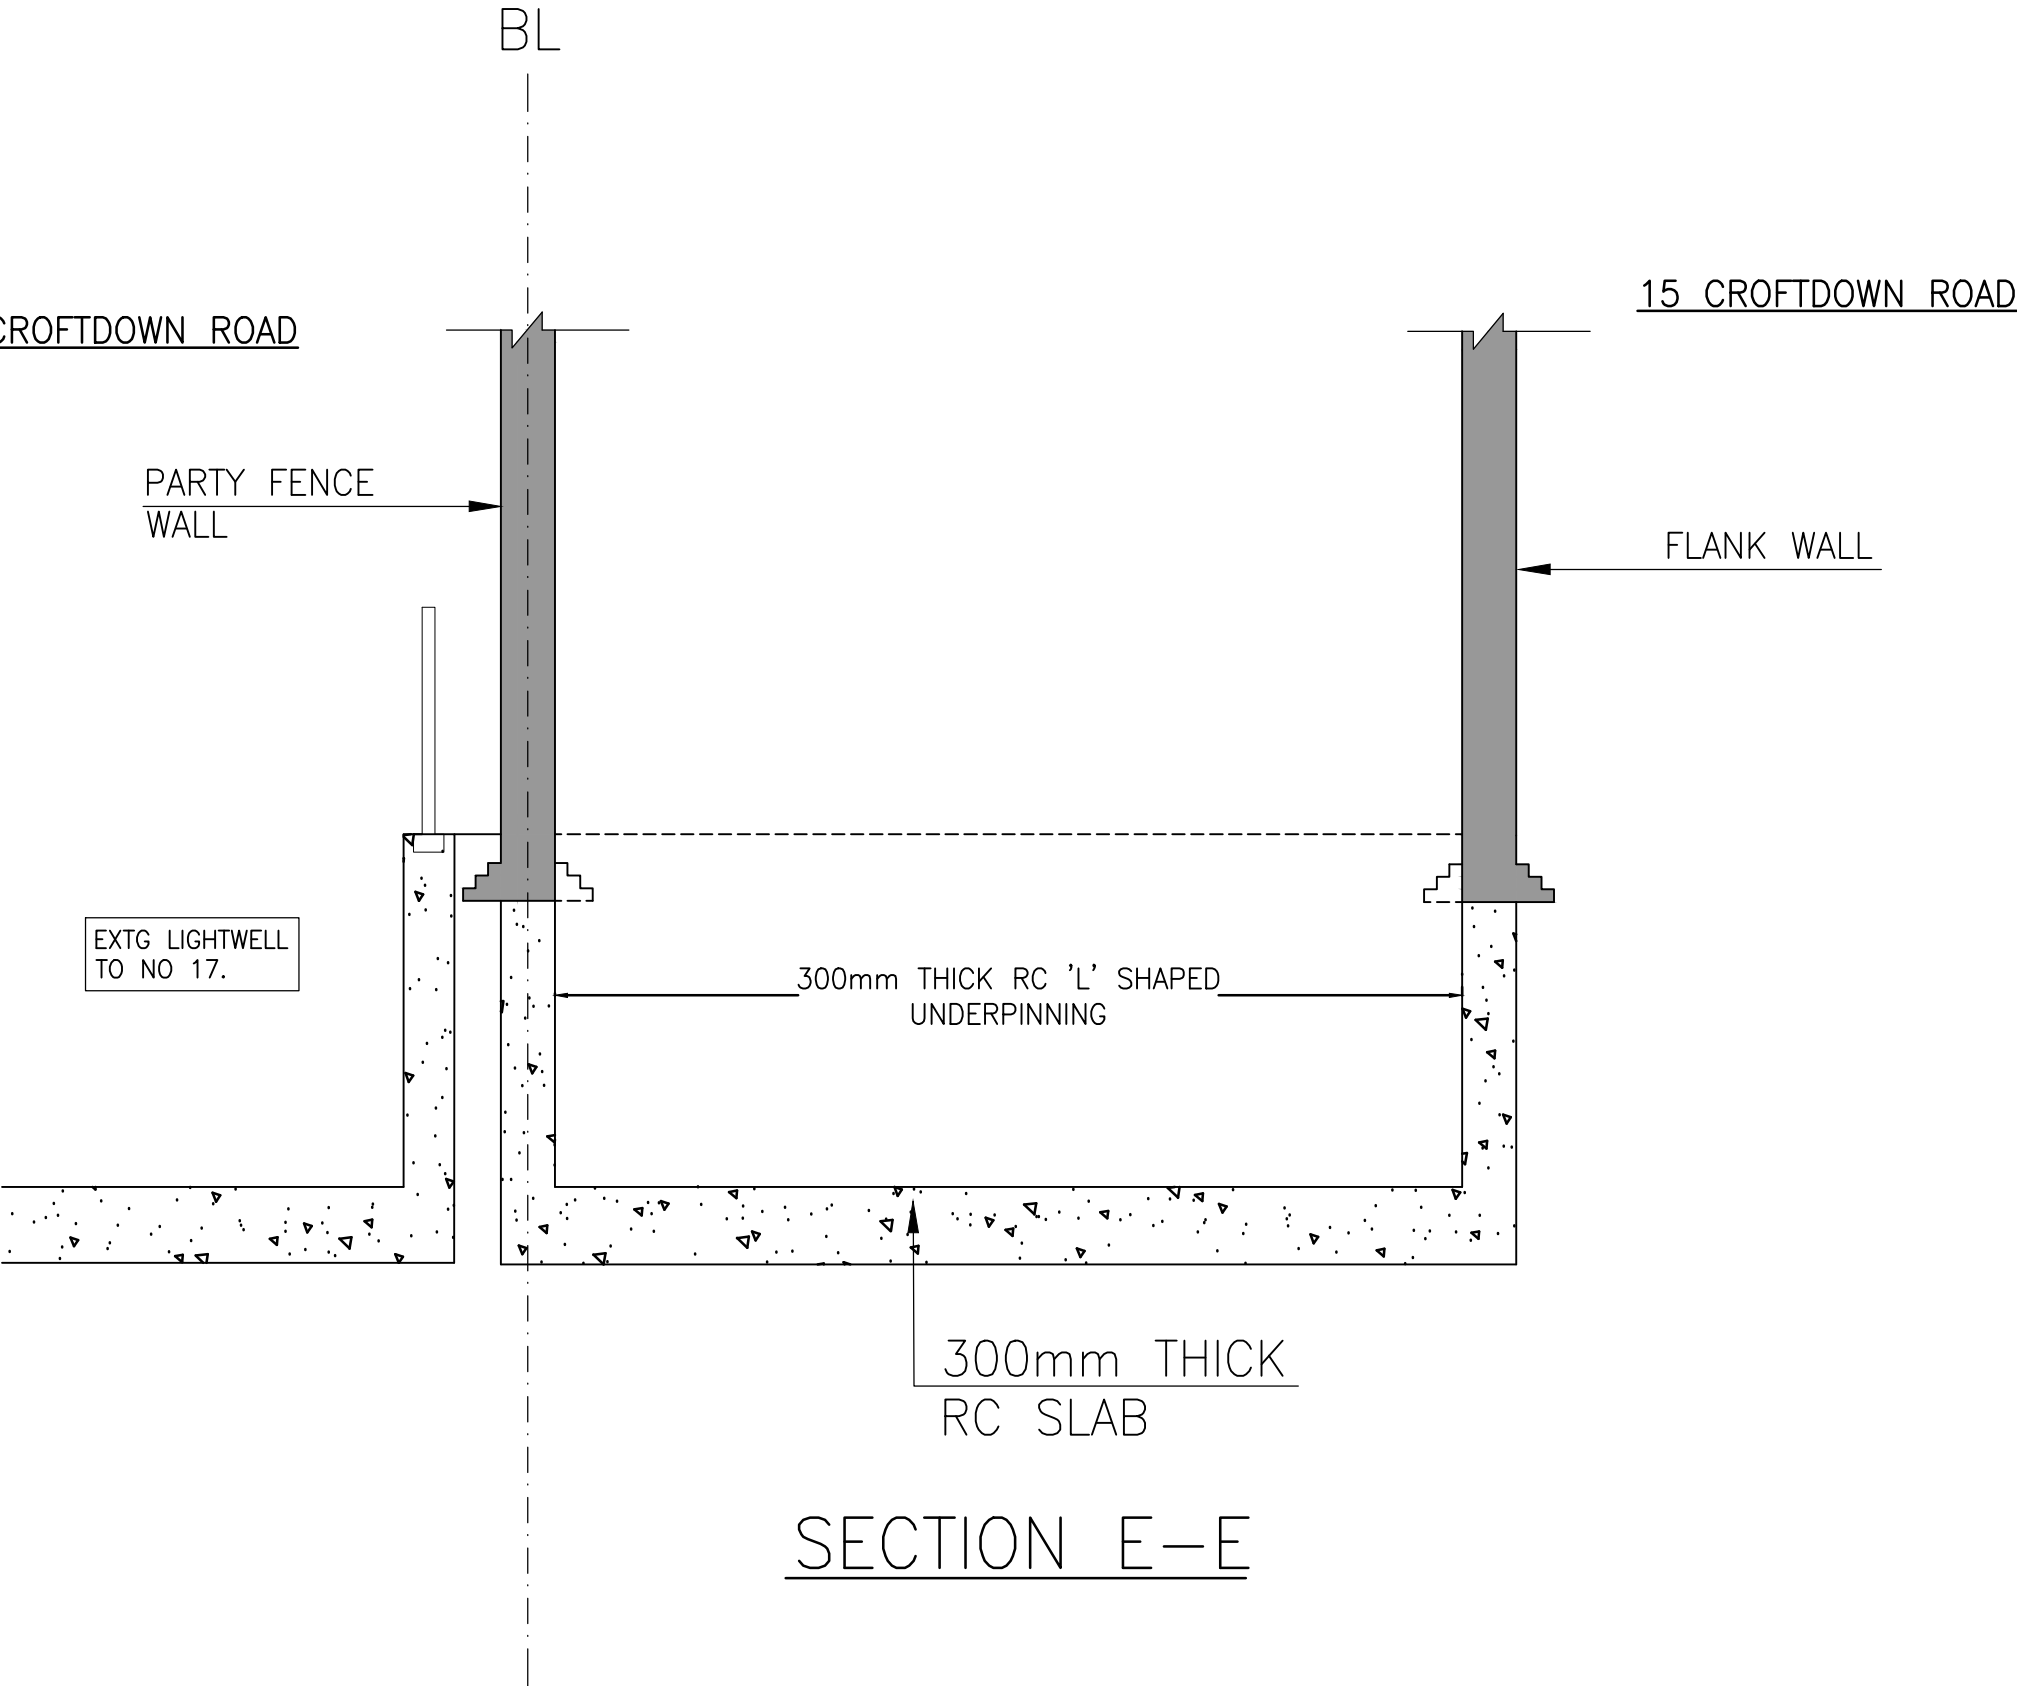

NOTES

1. ALL ERRORS AND OMISSIONS ARE TO BE REPORTED TO THE ENGINEER.

2. THIS DRAWING IS THE COPYRIGHT OF 'WYATT CARRUTHERS JEBB LTD'.

3. THIS DRAWING SHOULD NOT BE SCALED.

P2	1.2.19	UPDATED TO SUIT ARCHS COMMENTS	GG	TS
P1	21.12.18	INFORMATION ONLY	GG	TS
Issue	Date	Notes	By	Review

Client

CLAUDIO ROCHETTI

Project

FLAT A,
15 CROFTDOWN ROAD
LONDON, NW5 1EL

Drawing

PROPOSED SECTION
E-E

Date Drawn DEC'18	Drawn by GG	Initiator TS	Scales NTS
----------------------	----------------	-----------------	---------------

Drawing status

PRELIMINARY

WCJ

WYATT · CARRUTHERS · JEBB

ENGINEERS

SURVEYORS

TRIDENT COURT 1 OAKCROFT ROAD
CHESSINGTON SURREY KT9 1BD
01372 466118 HQ@WCILTLD.COM

Drg. No.	17660/06	Issue	P2
----------	----------	-------	----