


## BEN 1 General location plan

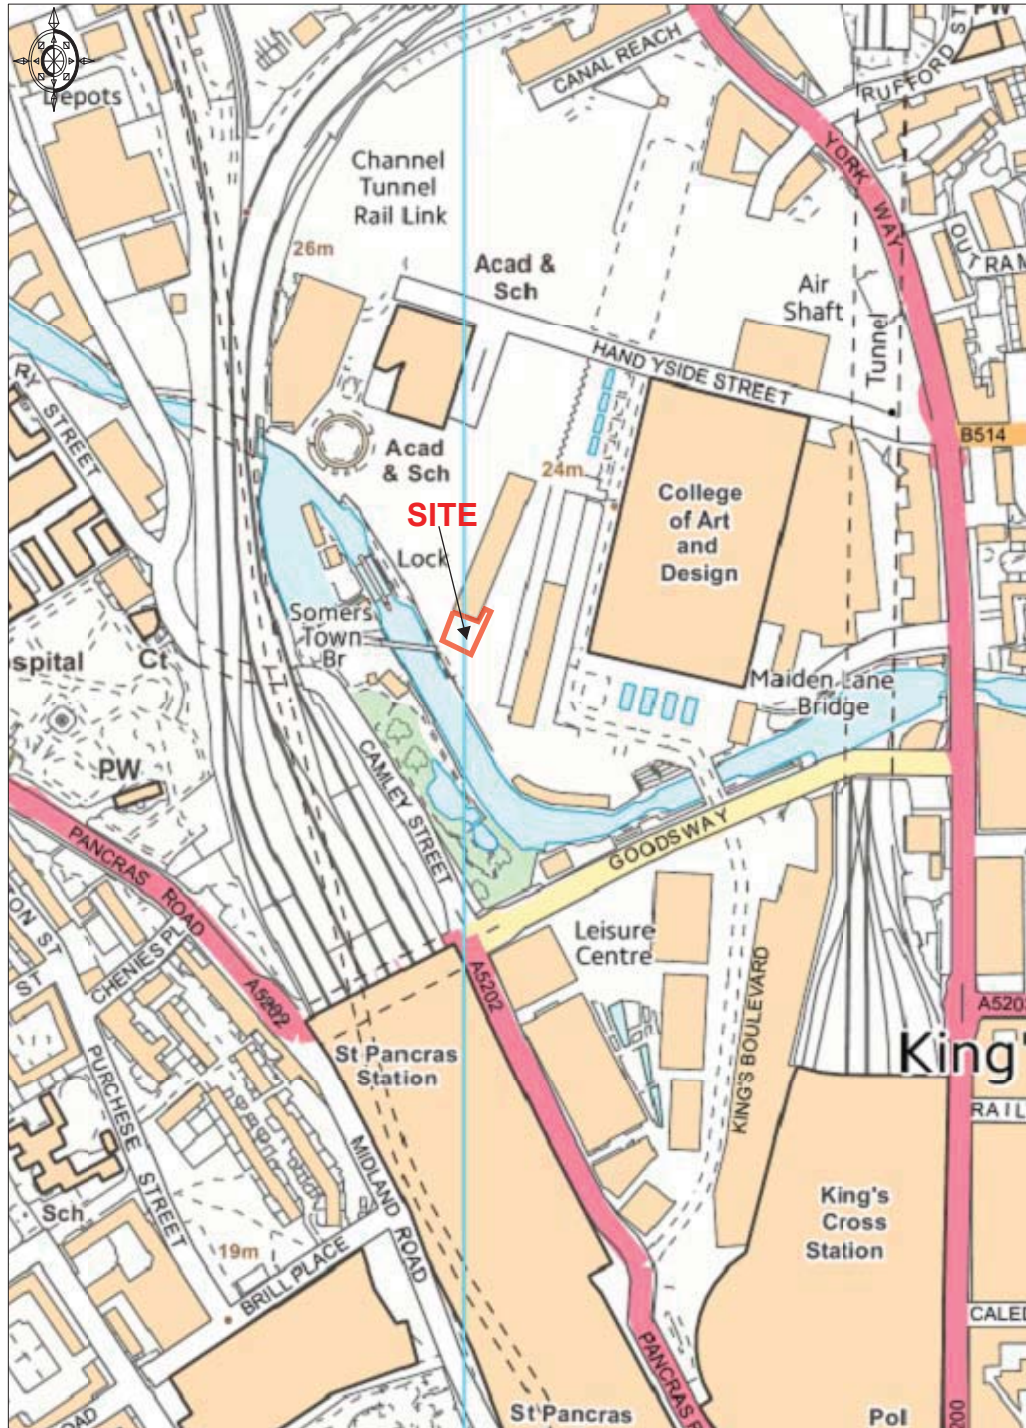


**Promap**  
LANDMARK INFORMATION GROUP

Ordnance Survey © Crown Copyright 2018. All rights reserved.  
Licence number 100022432. Plotted Scale - 1:5000

Unit 4 Western Coal Drops, King's Cross (1:5,000)

## BEN 2 General location plan

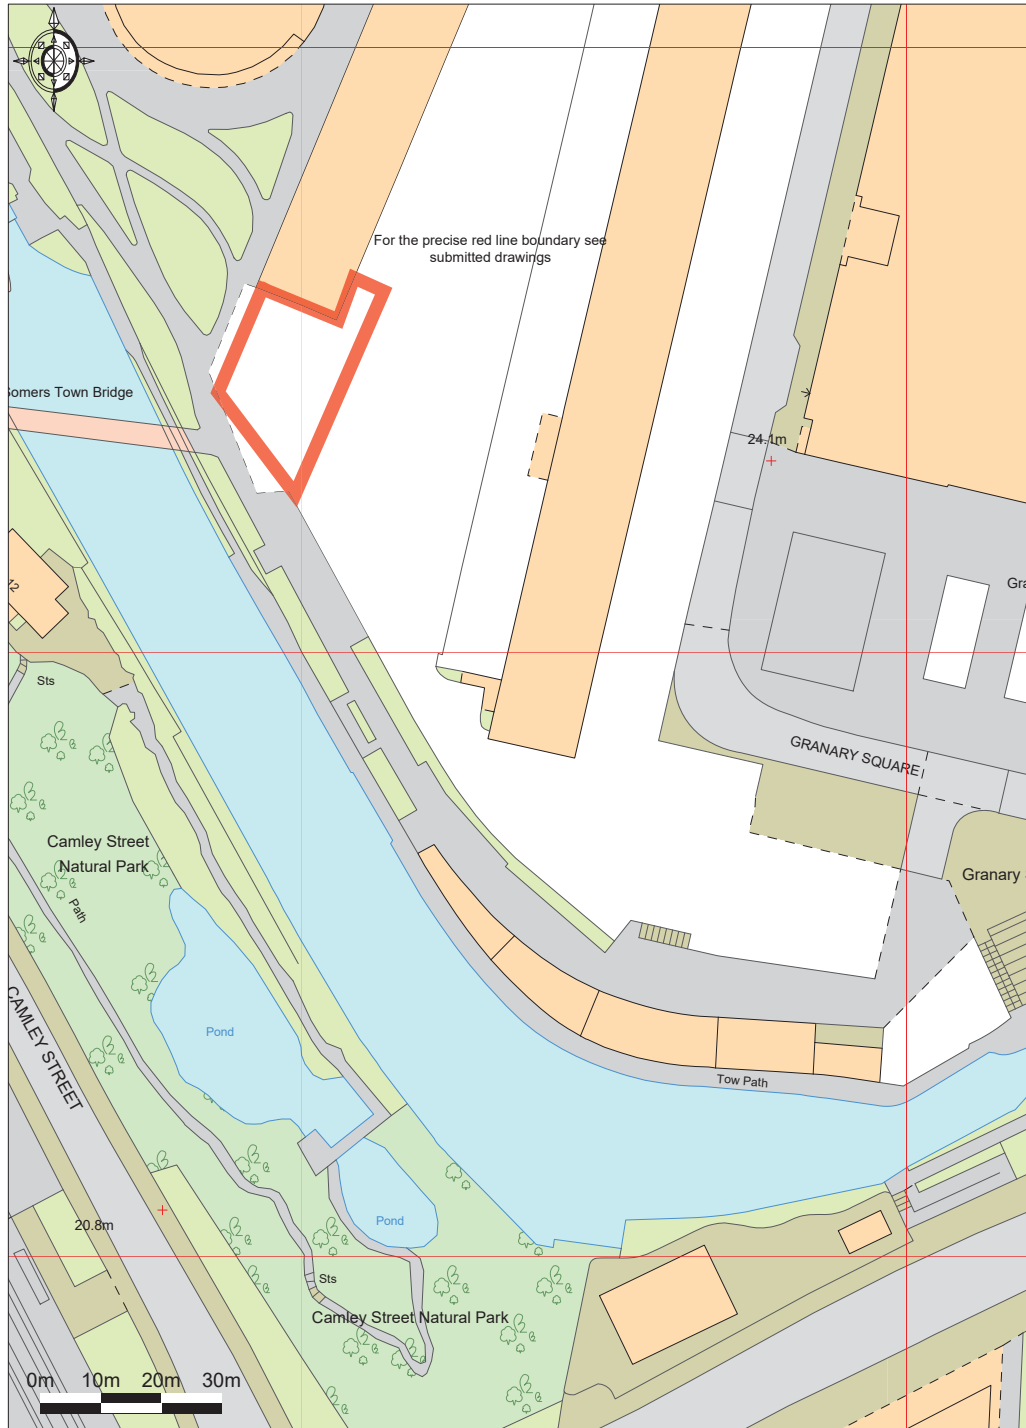

# EXISTING VIADUCT LEVEL

DO NOT SCALE FROM THIS DRAWING.  
ALL DIMENSIONS TO BE CHECKED ON SITE.

- Outdoor seating areas
- Removable outdoor planters
- Outdoor benches
- Secondary entrance
- Primary entrance


Removable planters to demarcate external seating, provide barrier for level difference and enhance wind environment

Levels to be built up to meet bridge BR4, levels and landscape layout to be brought forward under condition

BARRAFINA

BEN 3

KEY PLAN

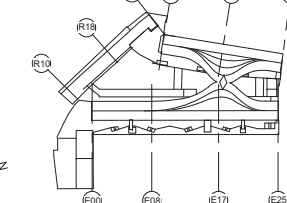

Heatherwick studio

Web: <http://www.Heatherwick.com>  
Email: [studio@heatherwick.com](mailto:studio@heatherwick.com)  
356 - 364 Gray's Inn Road London  
tel: +44 (0)20 7833 8800  
fax: +44(0)20 7833 8400

project COAL DROPS YARD

title Outdoor Seating Plan - Viaduct Level

scale 1 : 250 @ A1  
1 : 500 @ A3  
date 18/09/15

drawn HS  
checked PEZ  
HS job no. 891

FOR APPROVAL  
drawing no. PL-1074  
rev. -

COPYRIGHT: Heatherwick Studio