




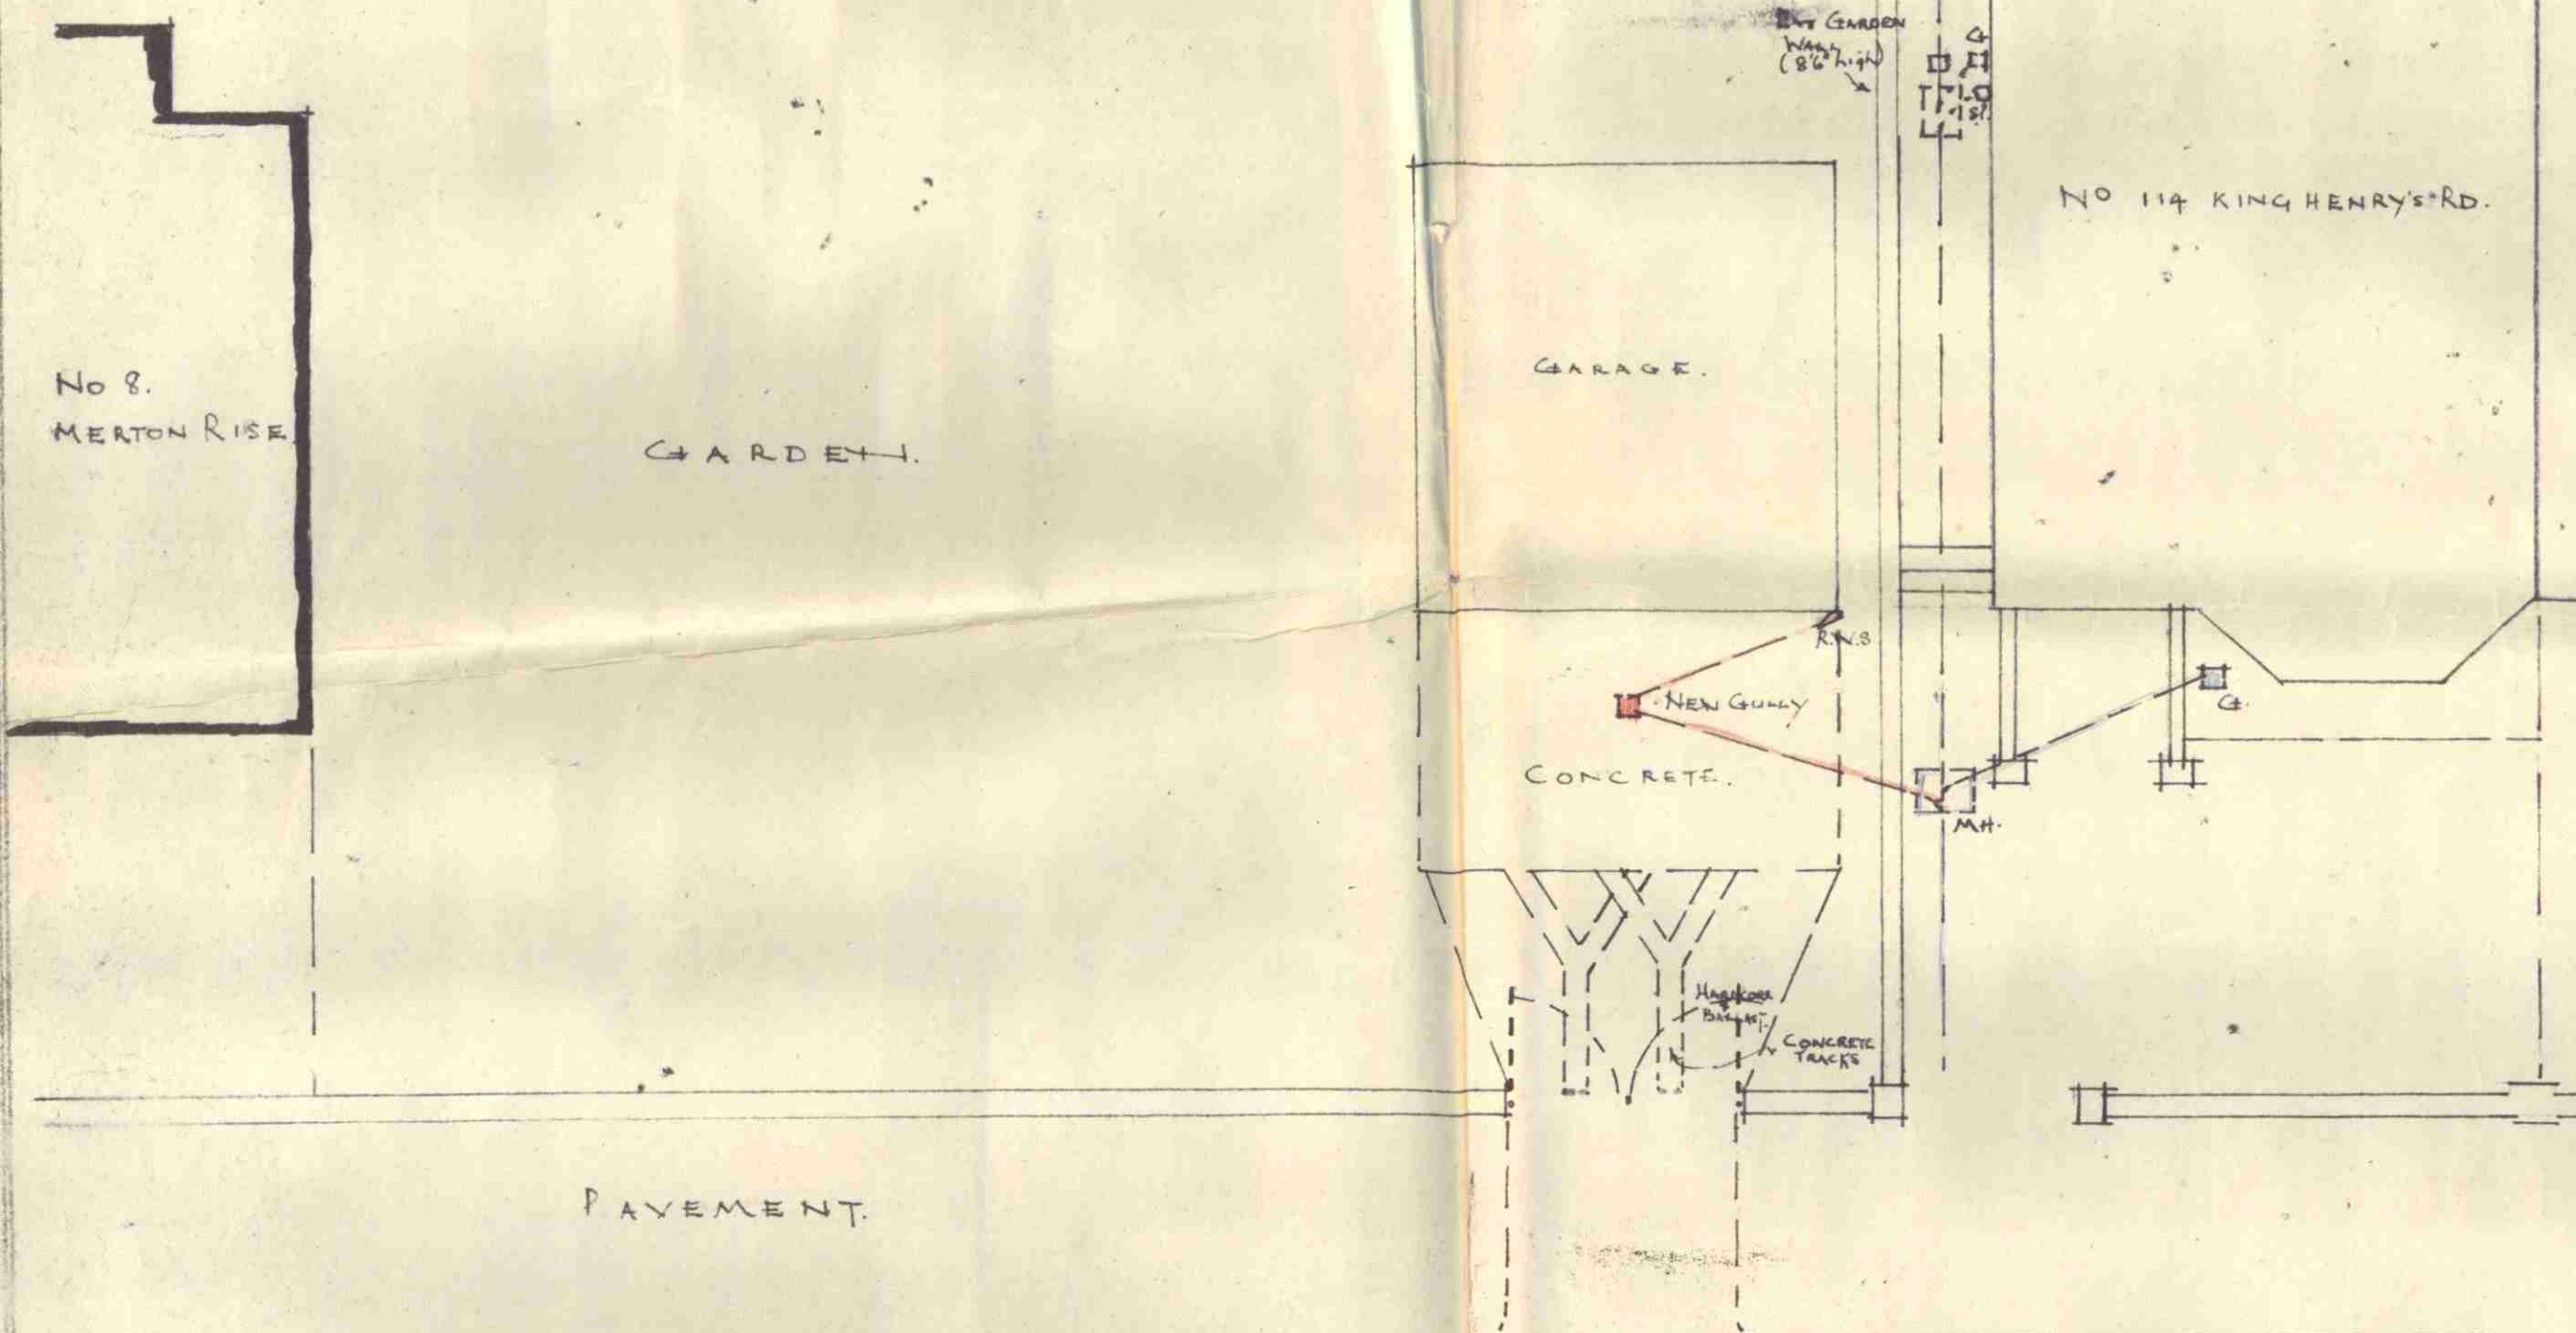


PLAN SHOWING NEW DRAINAGE.
(SCALE 1/8" = ONE FOOT)

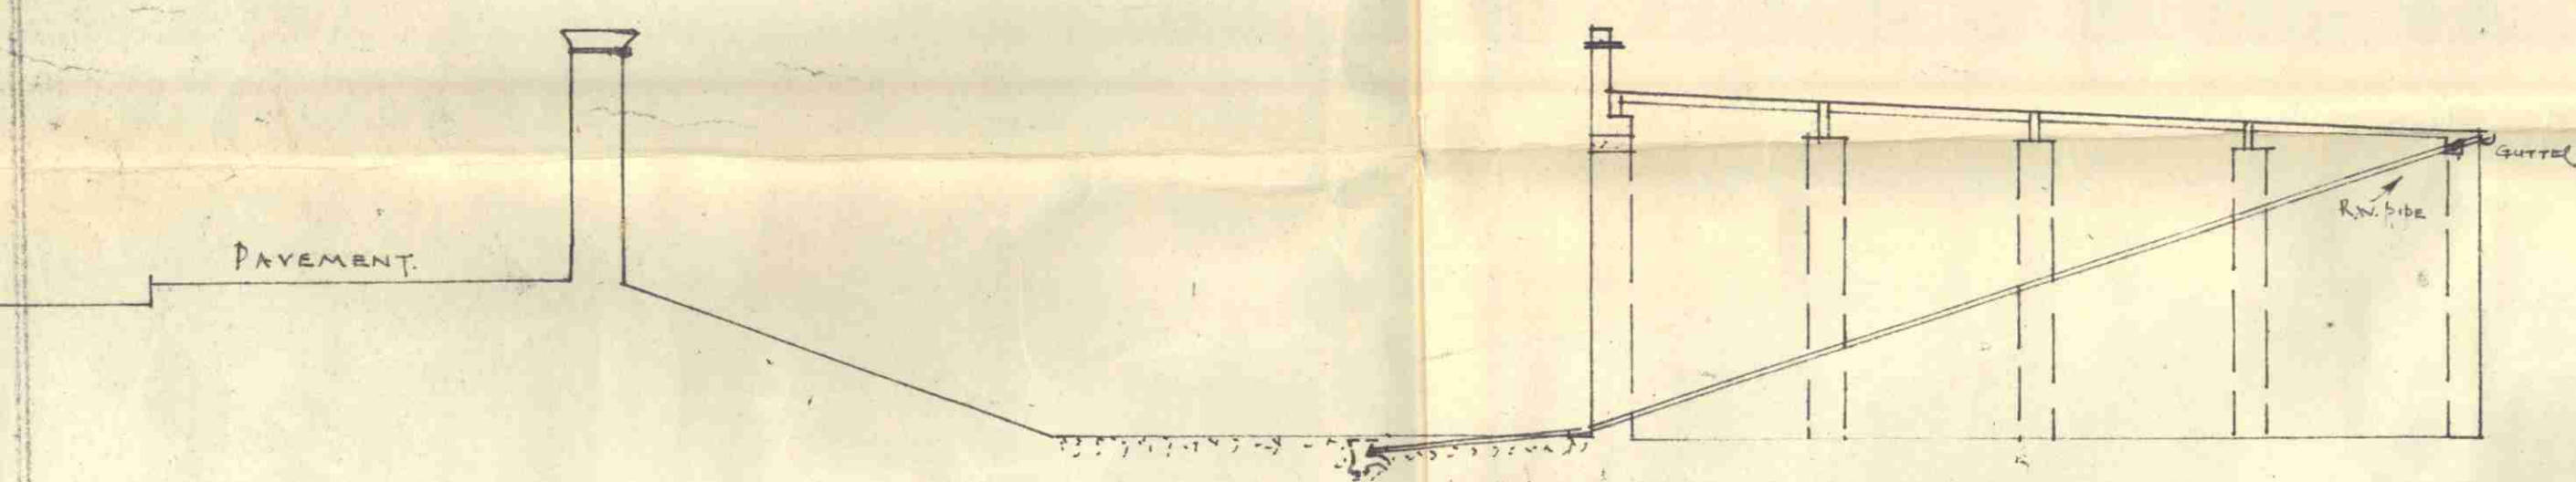


SIDE ELEVATION

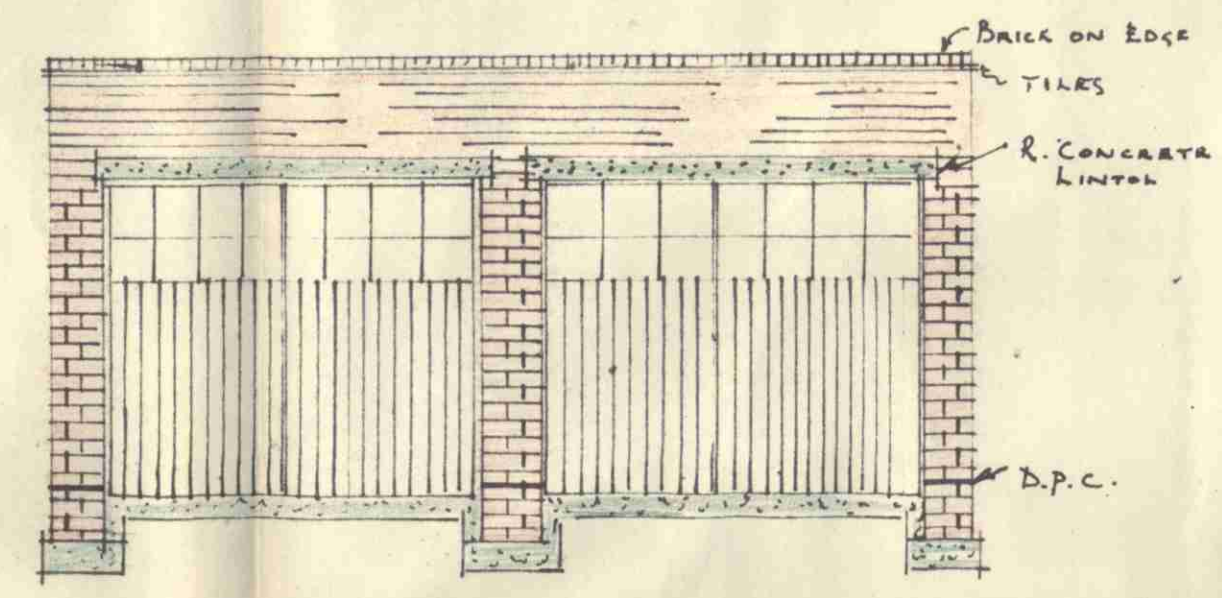

FRONT ELEVATION

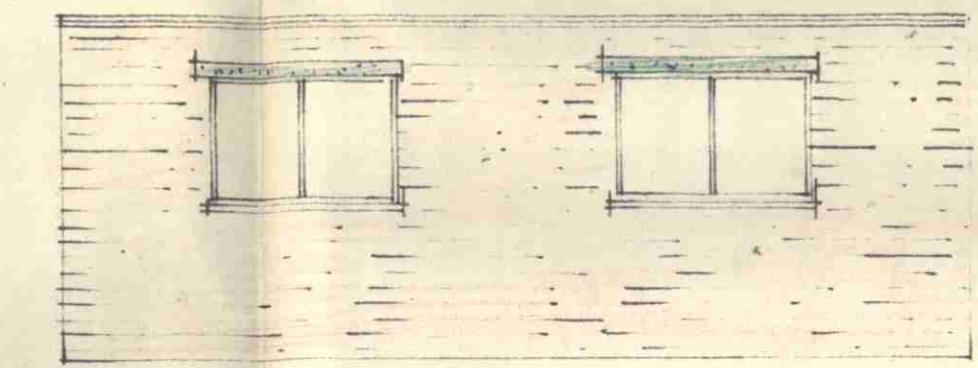


REAR ELEVATION

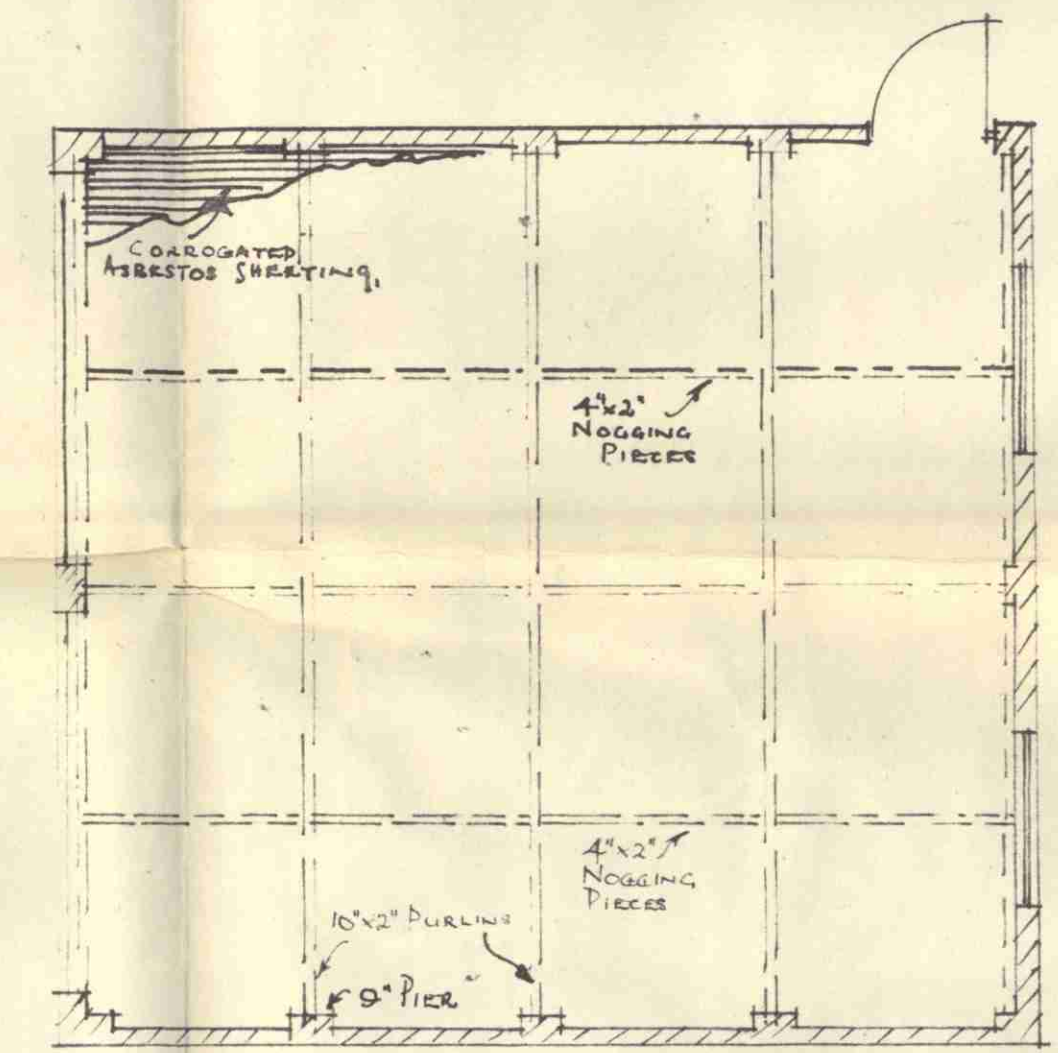

PLAN OF ROOF

DETAILS: SCALE 1/4" = ONE FOOT

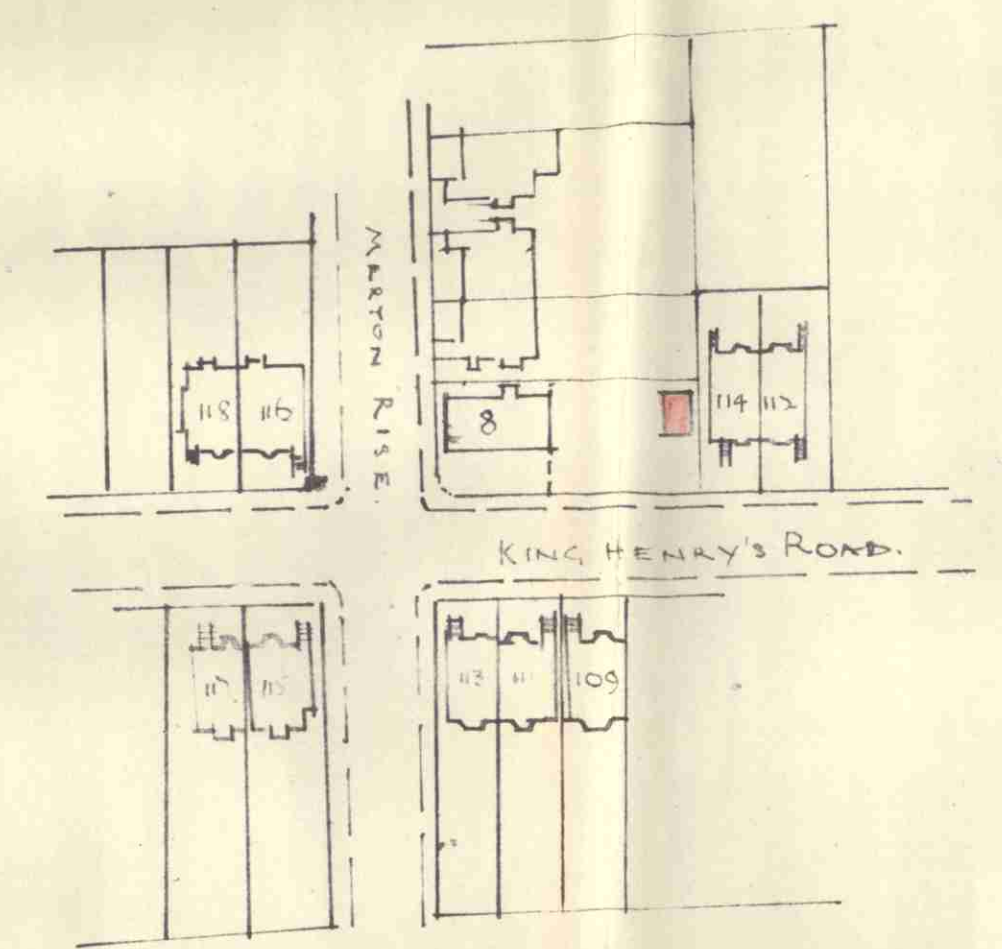


SITE PLAN
SCALE 1/8" = ONE INCH

TO COMMITTEE
29 OCT 1953
PRESENTED TO
PLANNING

PROPOSED ERECTION OF BRICK BUILT GARAGE
REAR OF NO 8, MERTON RISE, HAMPSTEAD, N.W.3.

ARCHITECT L.L.C.
SHOW 10138
18 SEP 1953
SEC. REF. TO

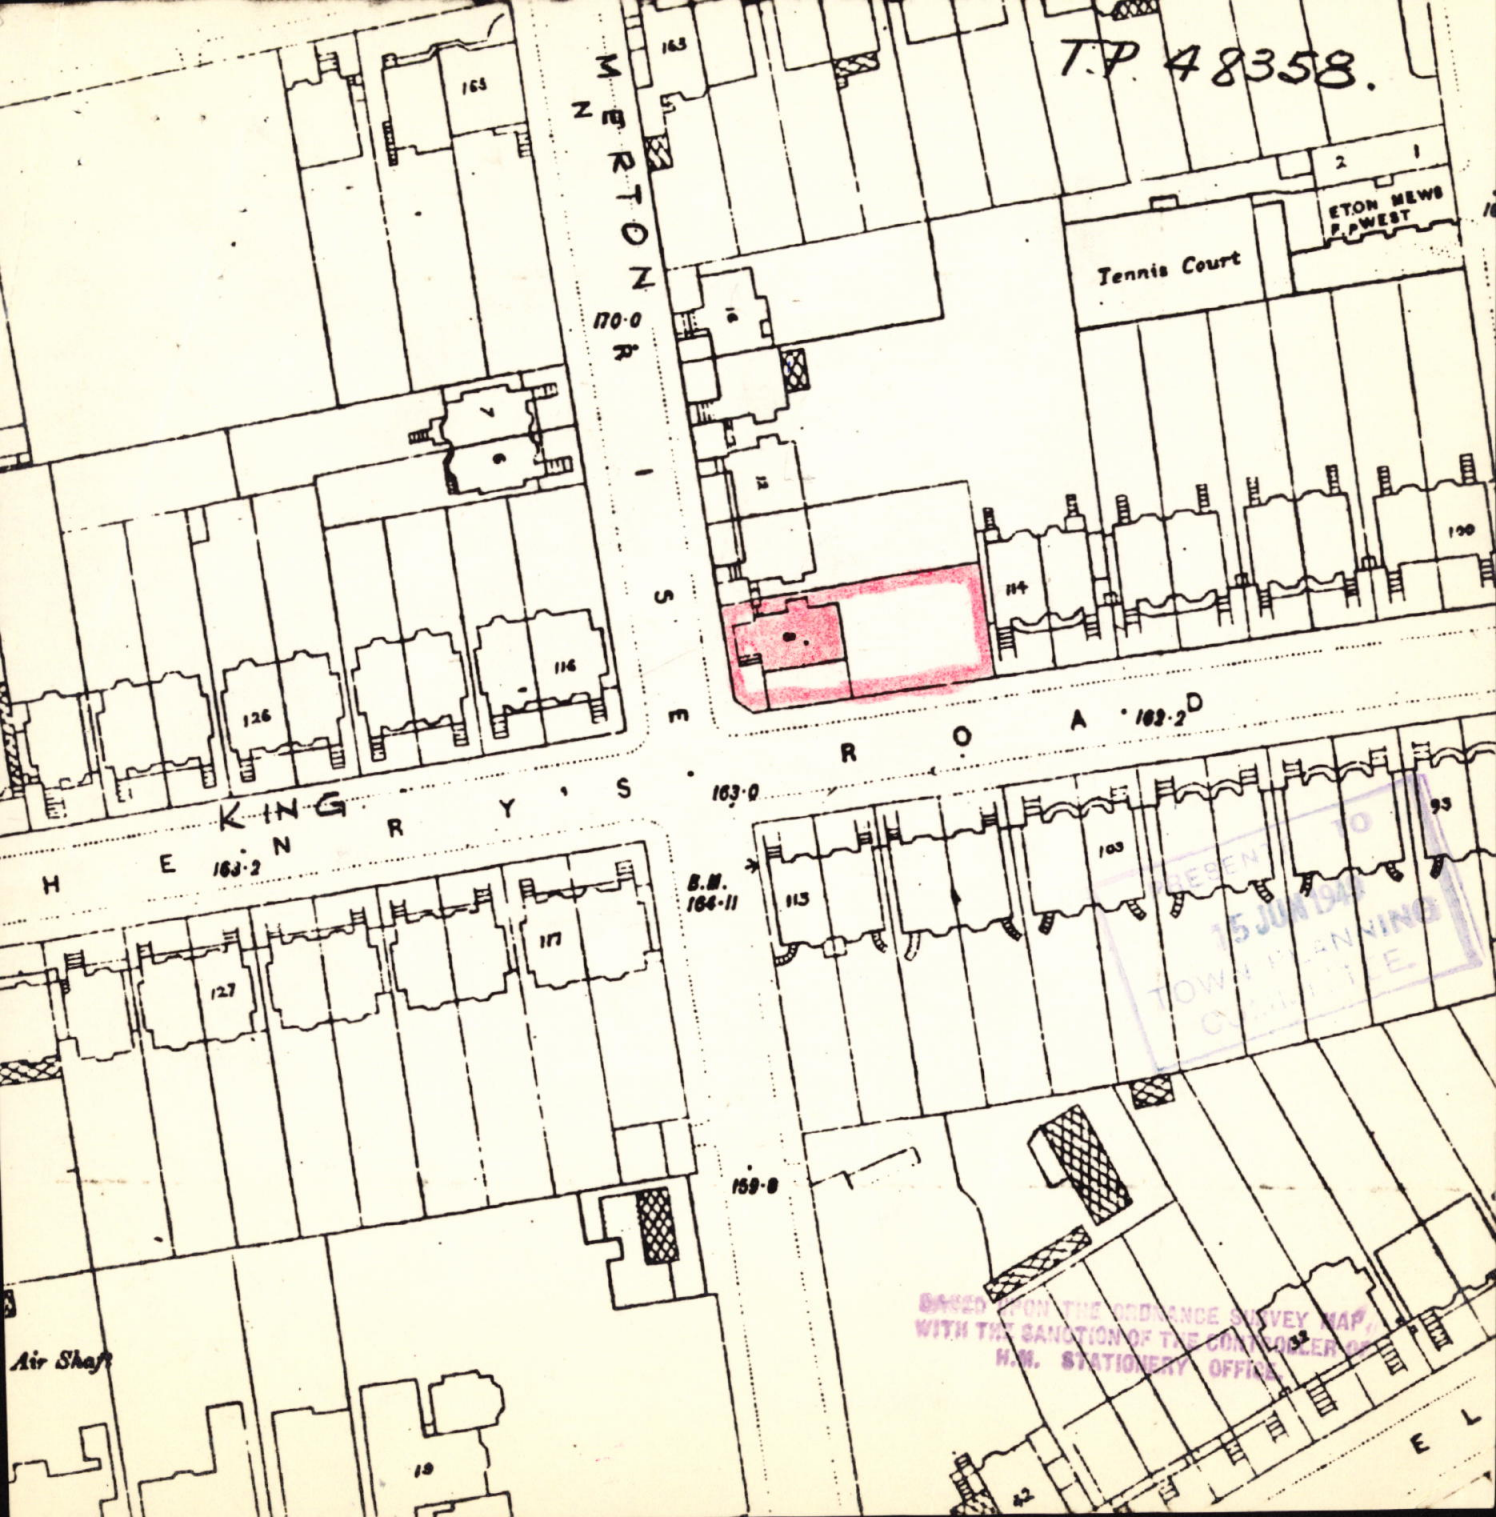

T.P. 48358.

MERTON
170-0

Tennis Court

ETON NEWS
P. WEST

126

116

KING

RY

117

127

163-0

B.M.
164-11

R O A

163-2

113

103

93

159-0

BASED FOR THE ADDRESS SURVEY MAP,
WITH THE SANCTION OF THE CONTROLLER OF
H.M. STATIONERY OFFICE

E L