

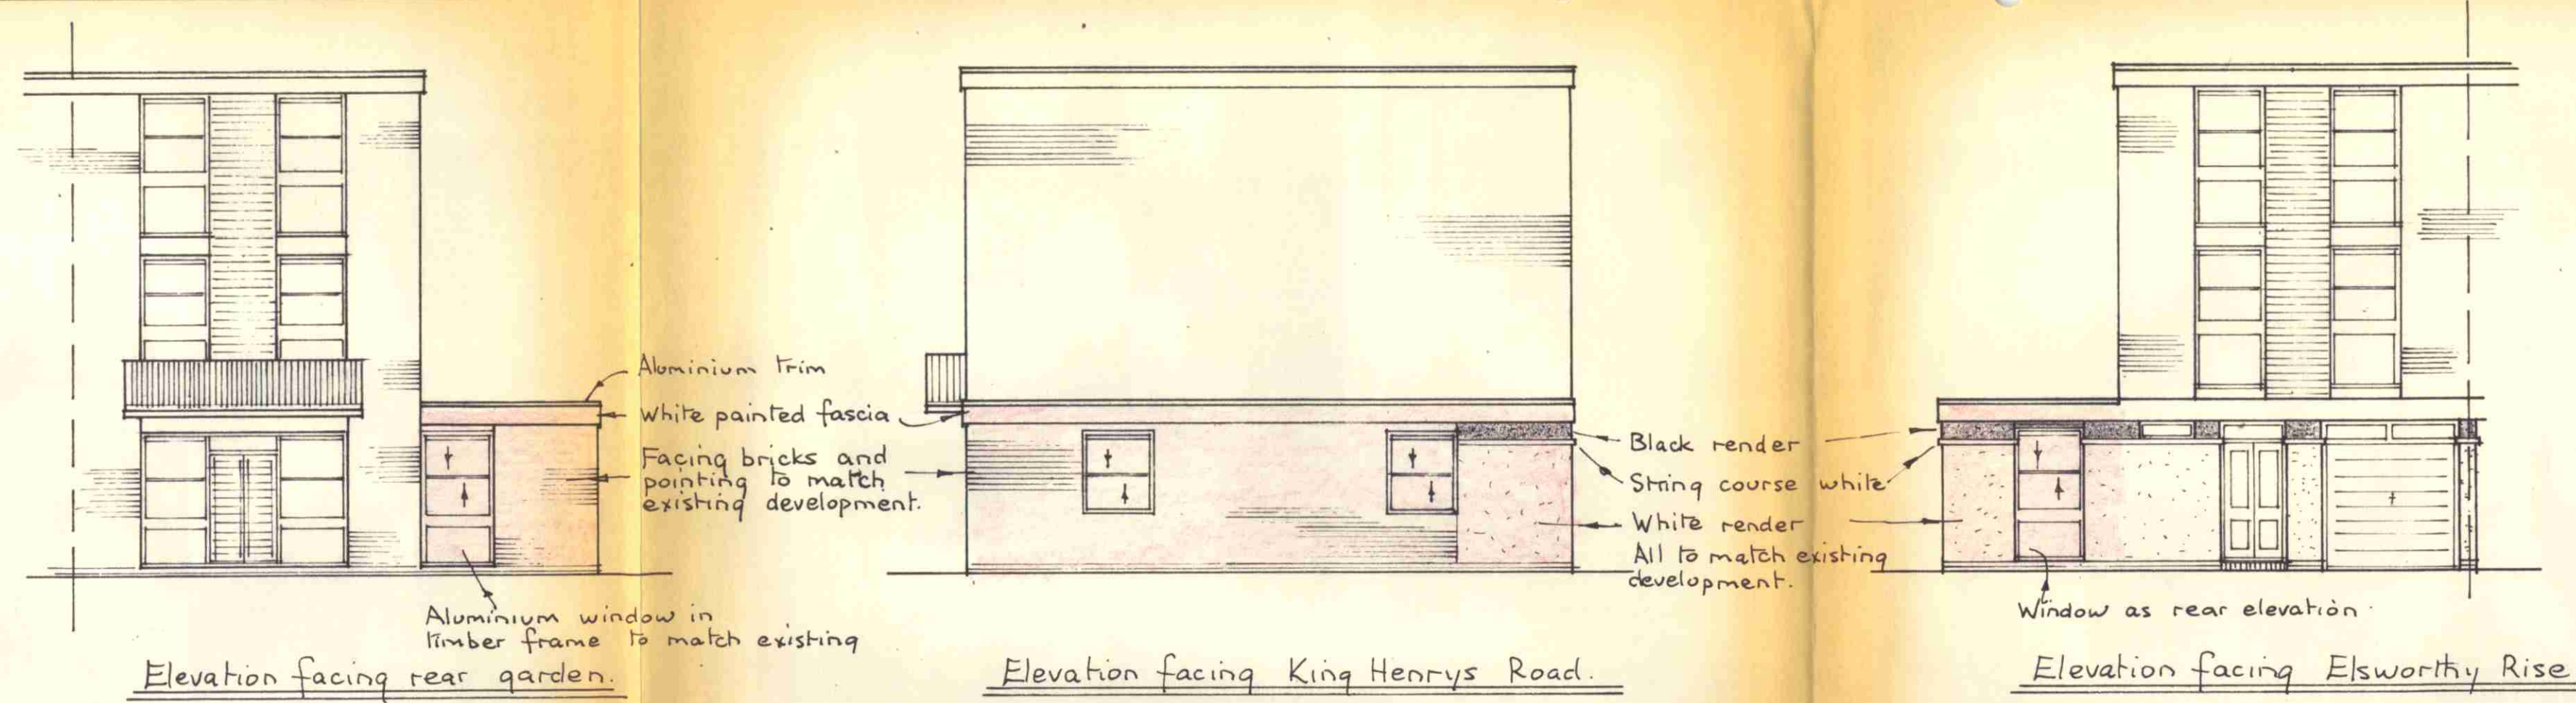
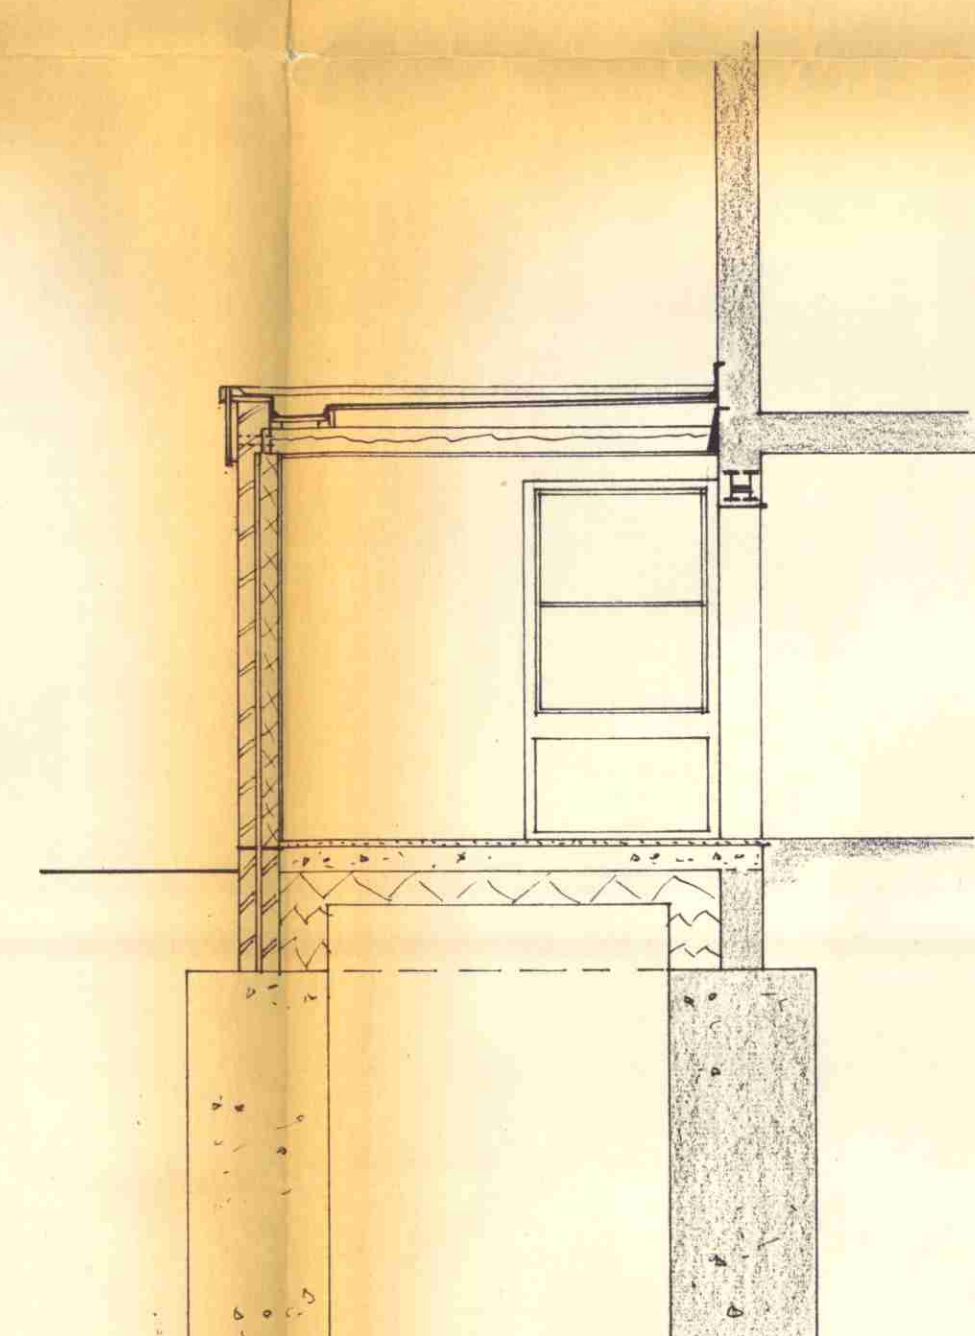


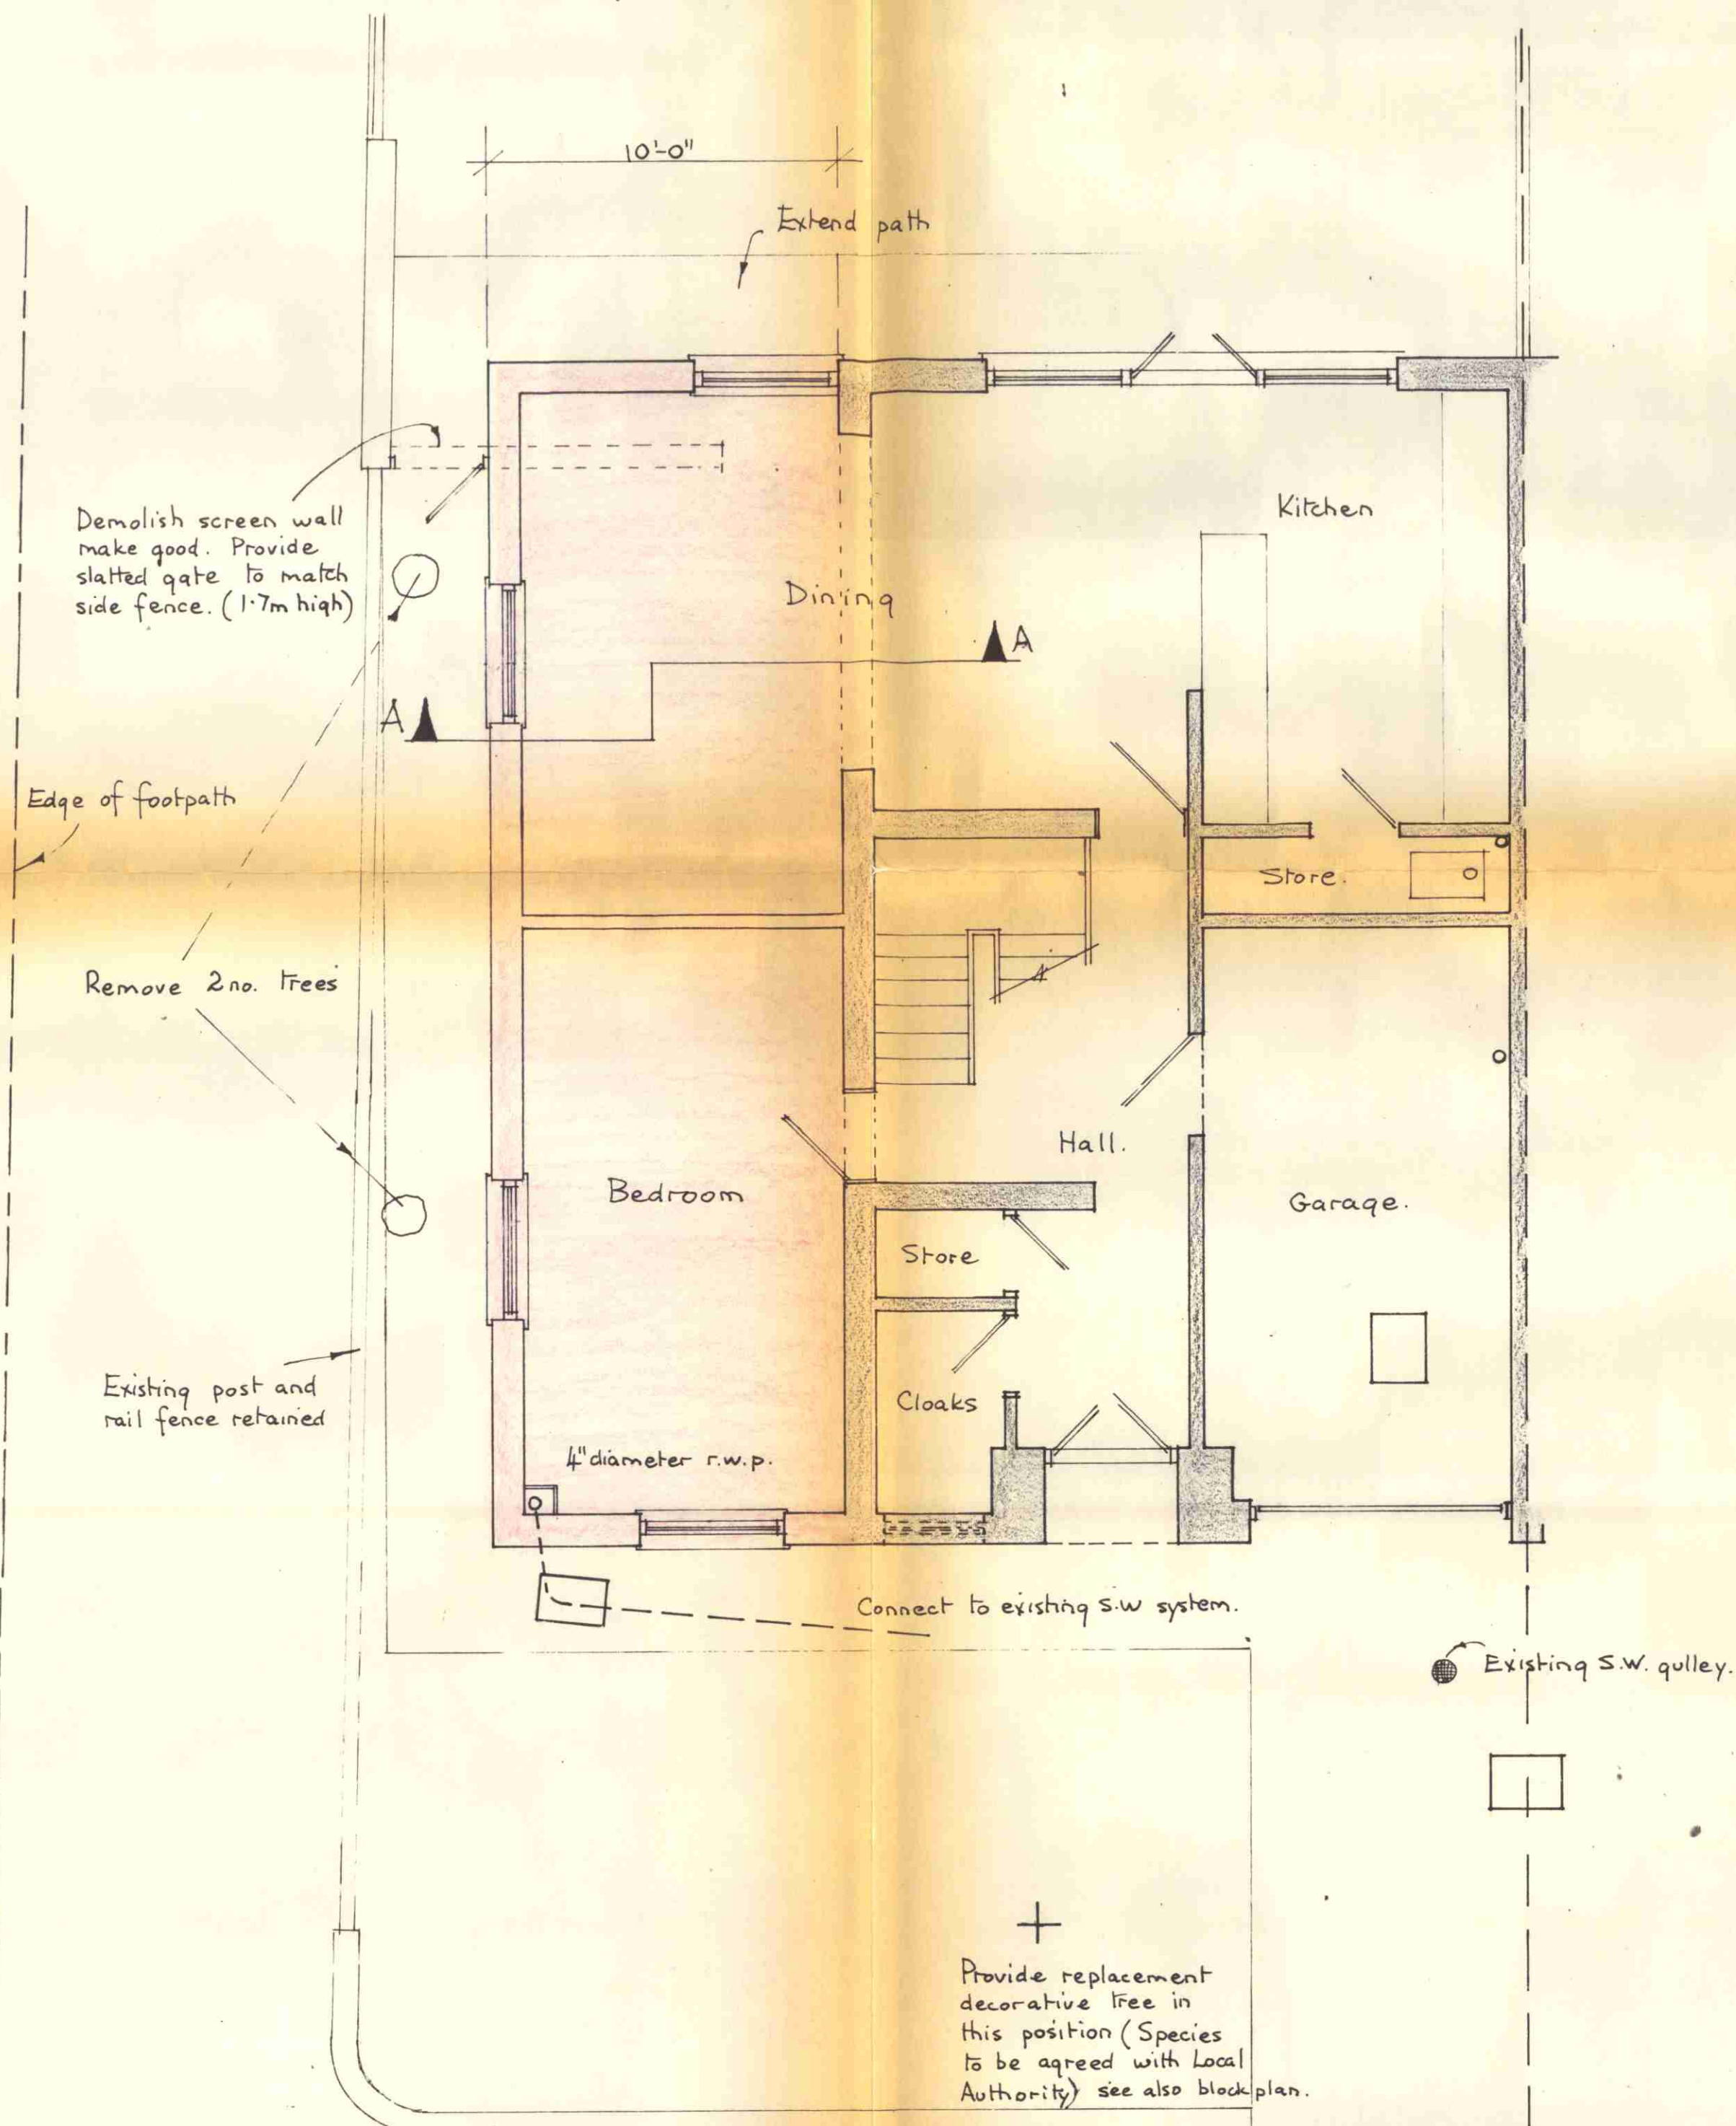

Elevations scale $\frac{1}{8}''=1\text{foot}$.

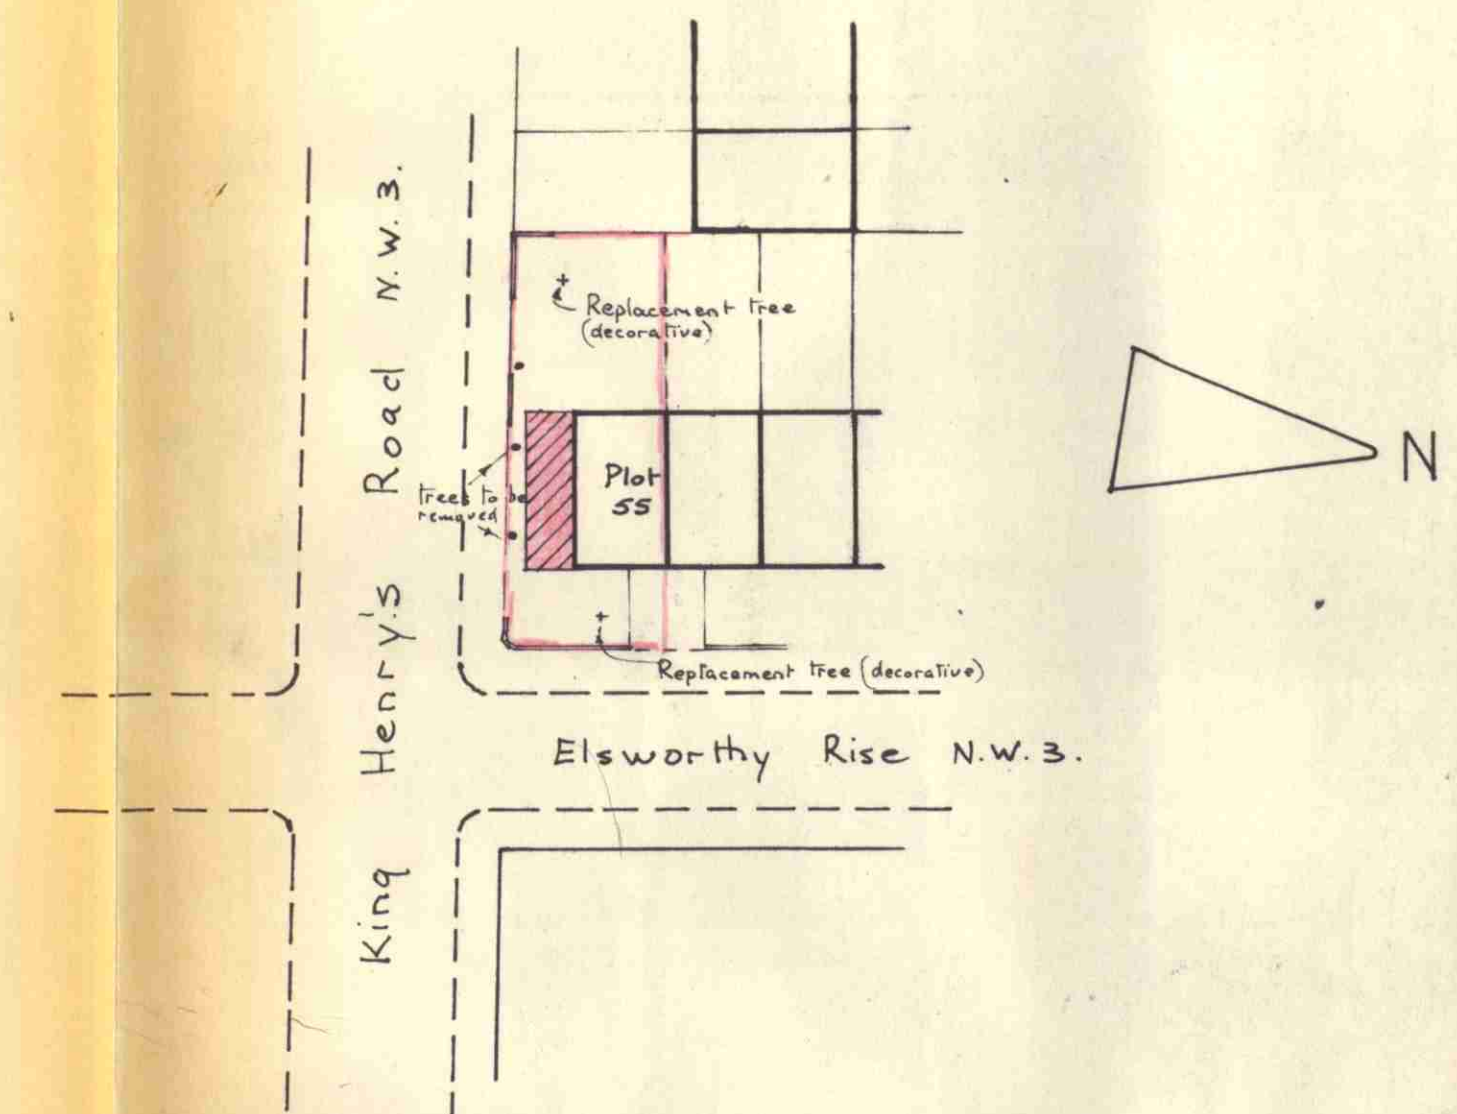

CASE COPY.
LONDON BOROUGH OF CAMDEN
TOWN AND COUNTRY PLANNING ACTS
- 3 FEB 1981
PLANS ~~NOT APPROVED~~ APPROVED
ON BEHALF OF THE COUNCIL

CTP/H8/11X/A8/31534

Single Storey Extension, Plot 55 Elsworthy Rise, London N.W.3. for Mrs. S. Margolis.

Drawn by:- Michael S. Bacon. 26 First Avenue, Garston, Walford, Herts. WD2 6PZ. Telephone:- Garston 77410.



London Borough of Camden
Town and Country Planning Act 1971 (sections 36 & 37)
APPLICATION DATED 27-11-80

Premises *PLOT 55 CHALCOT ESTATE,*
 Verged RED above *ELSWORTHY RISE, NW3*

Scale
 ↑
 North