




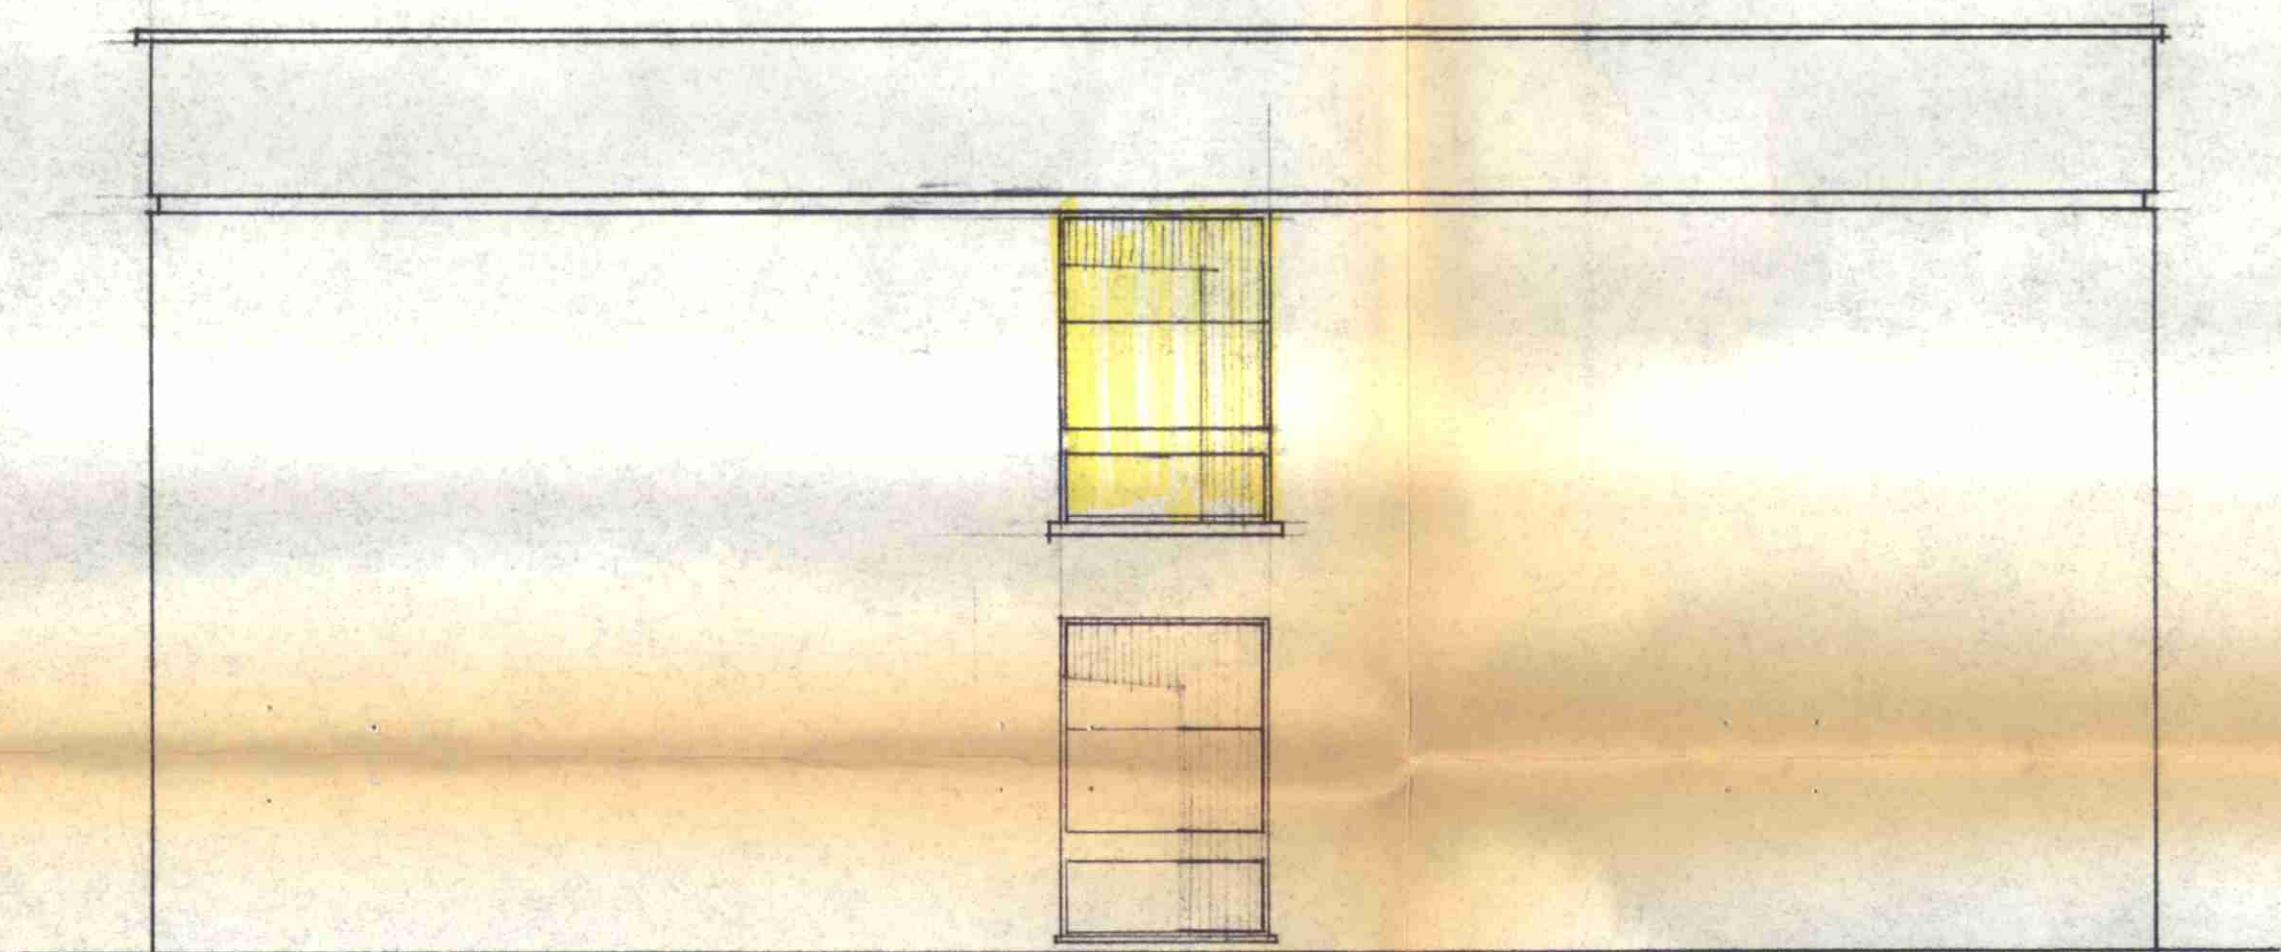


SIDE ELEVATION.

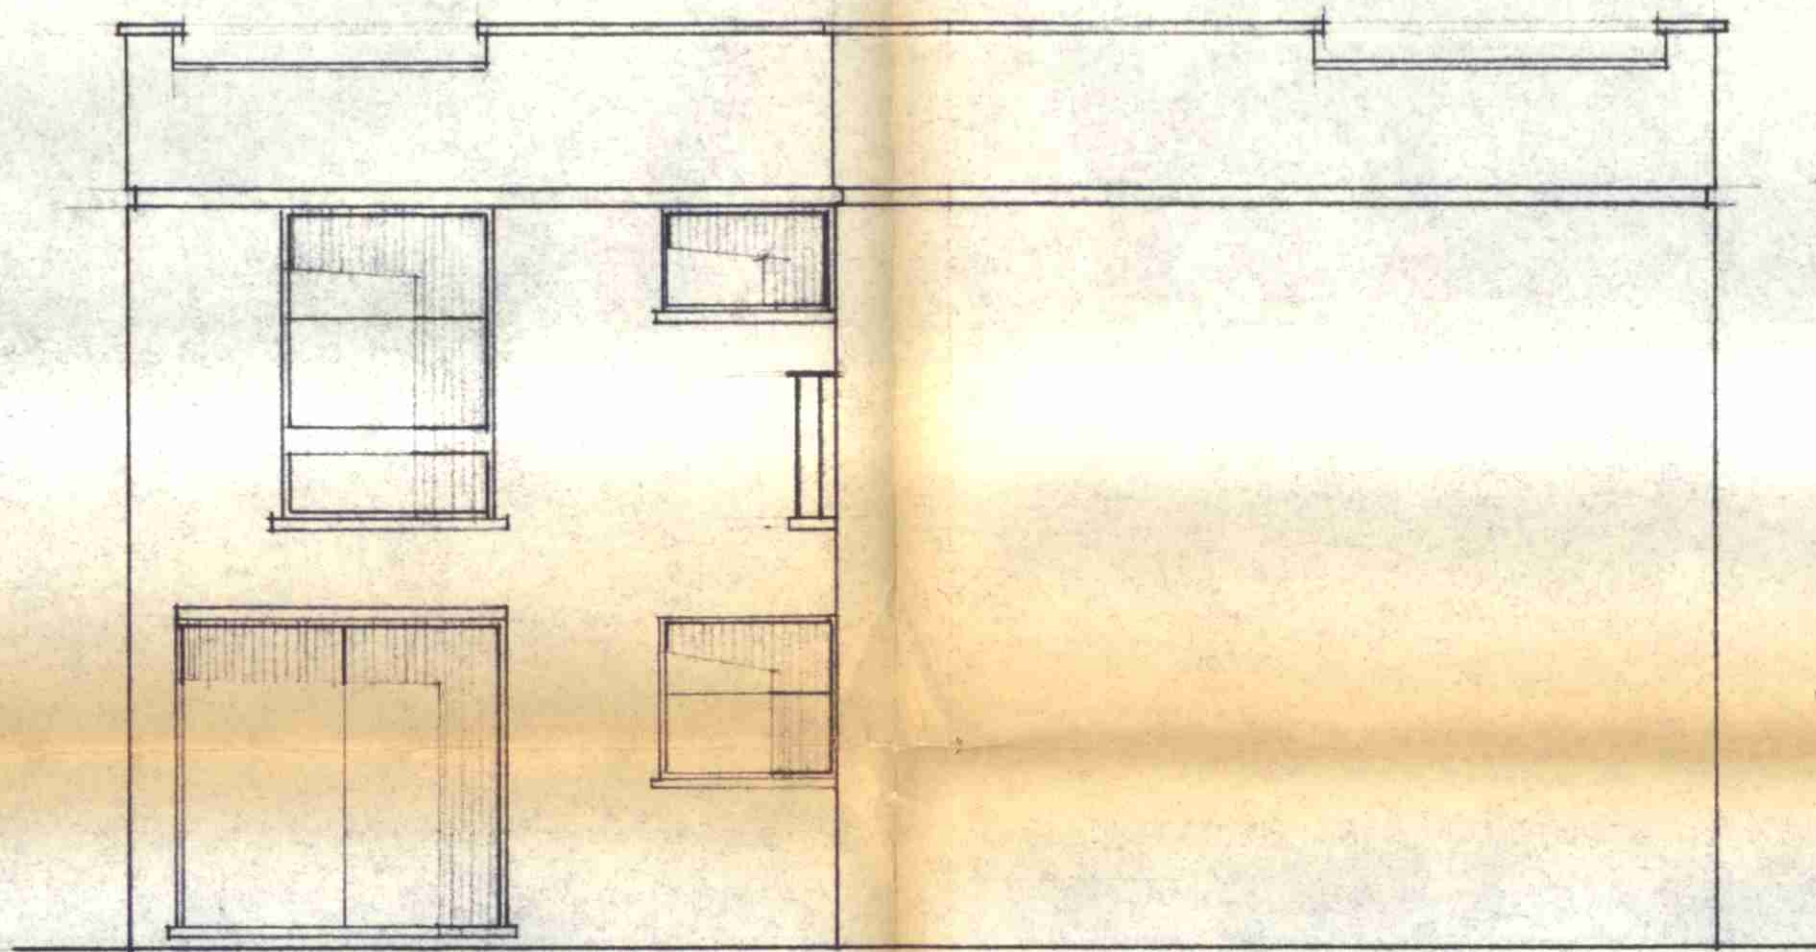


REAR.

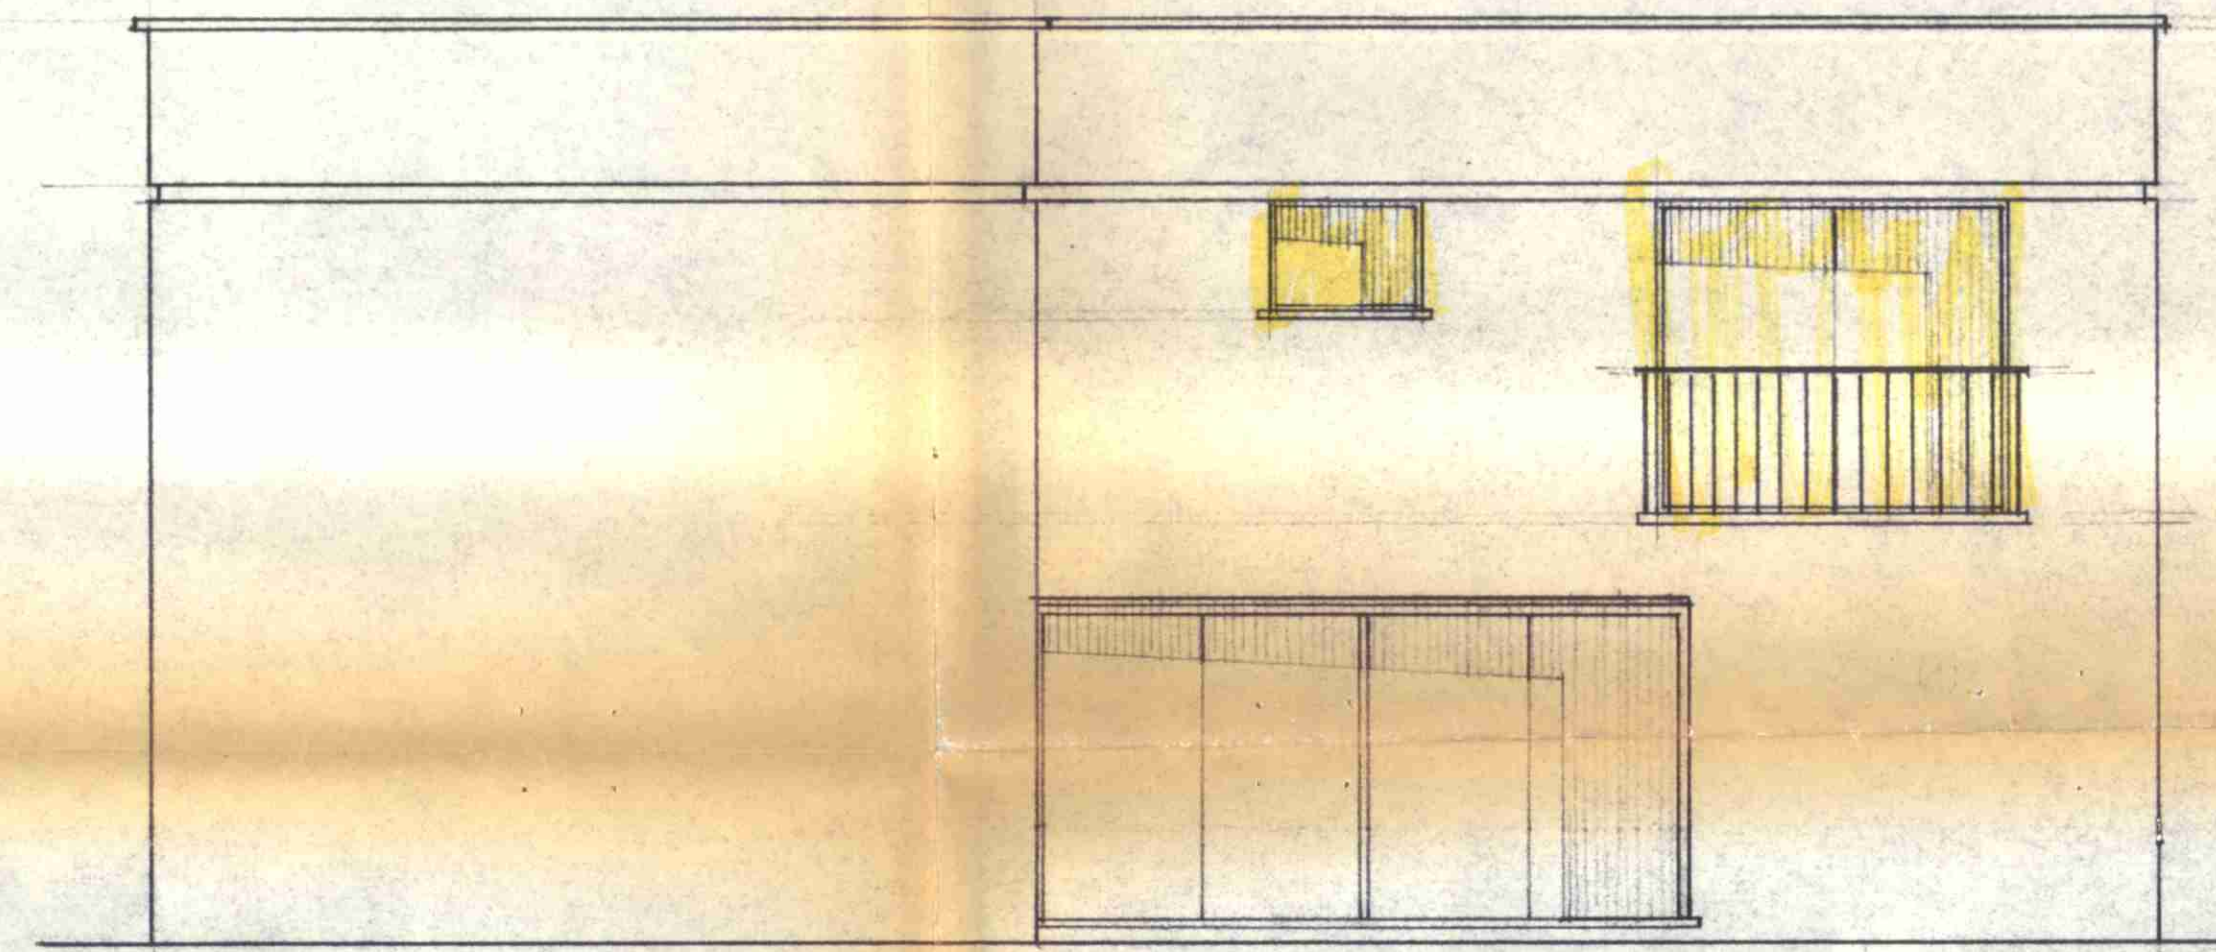

SIDE.

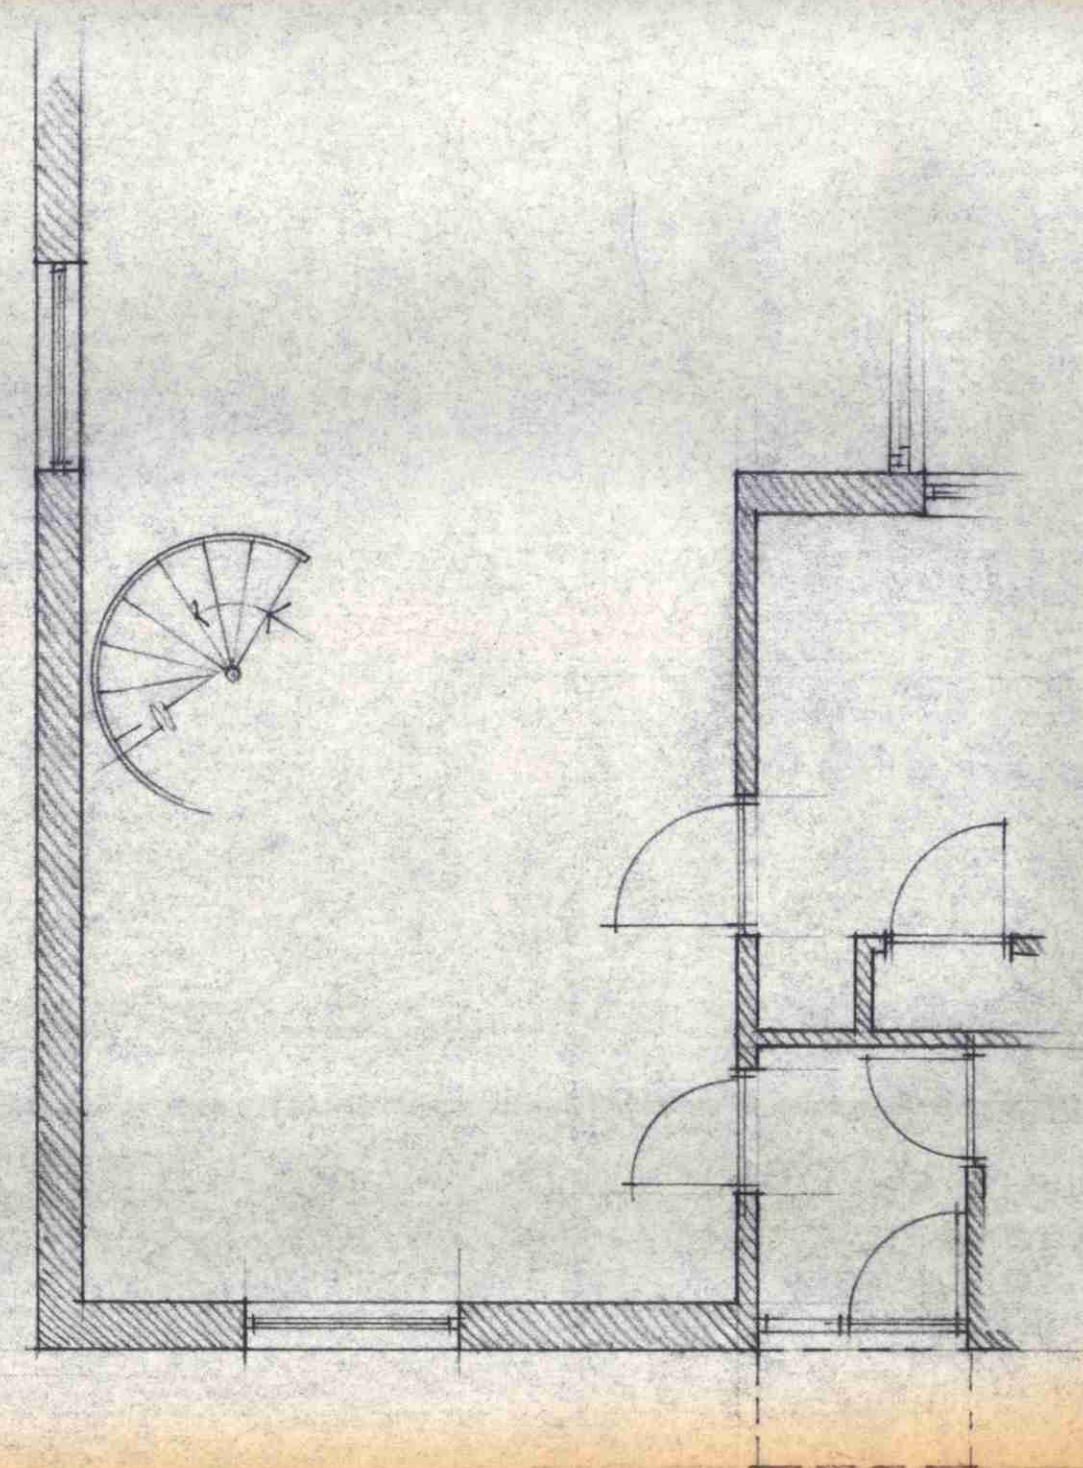

GROUND FLOOR.

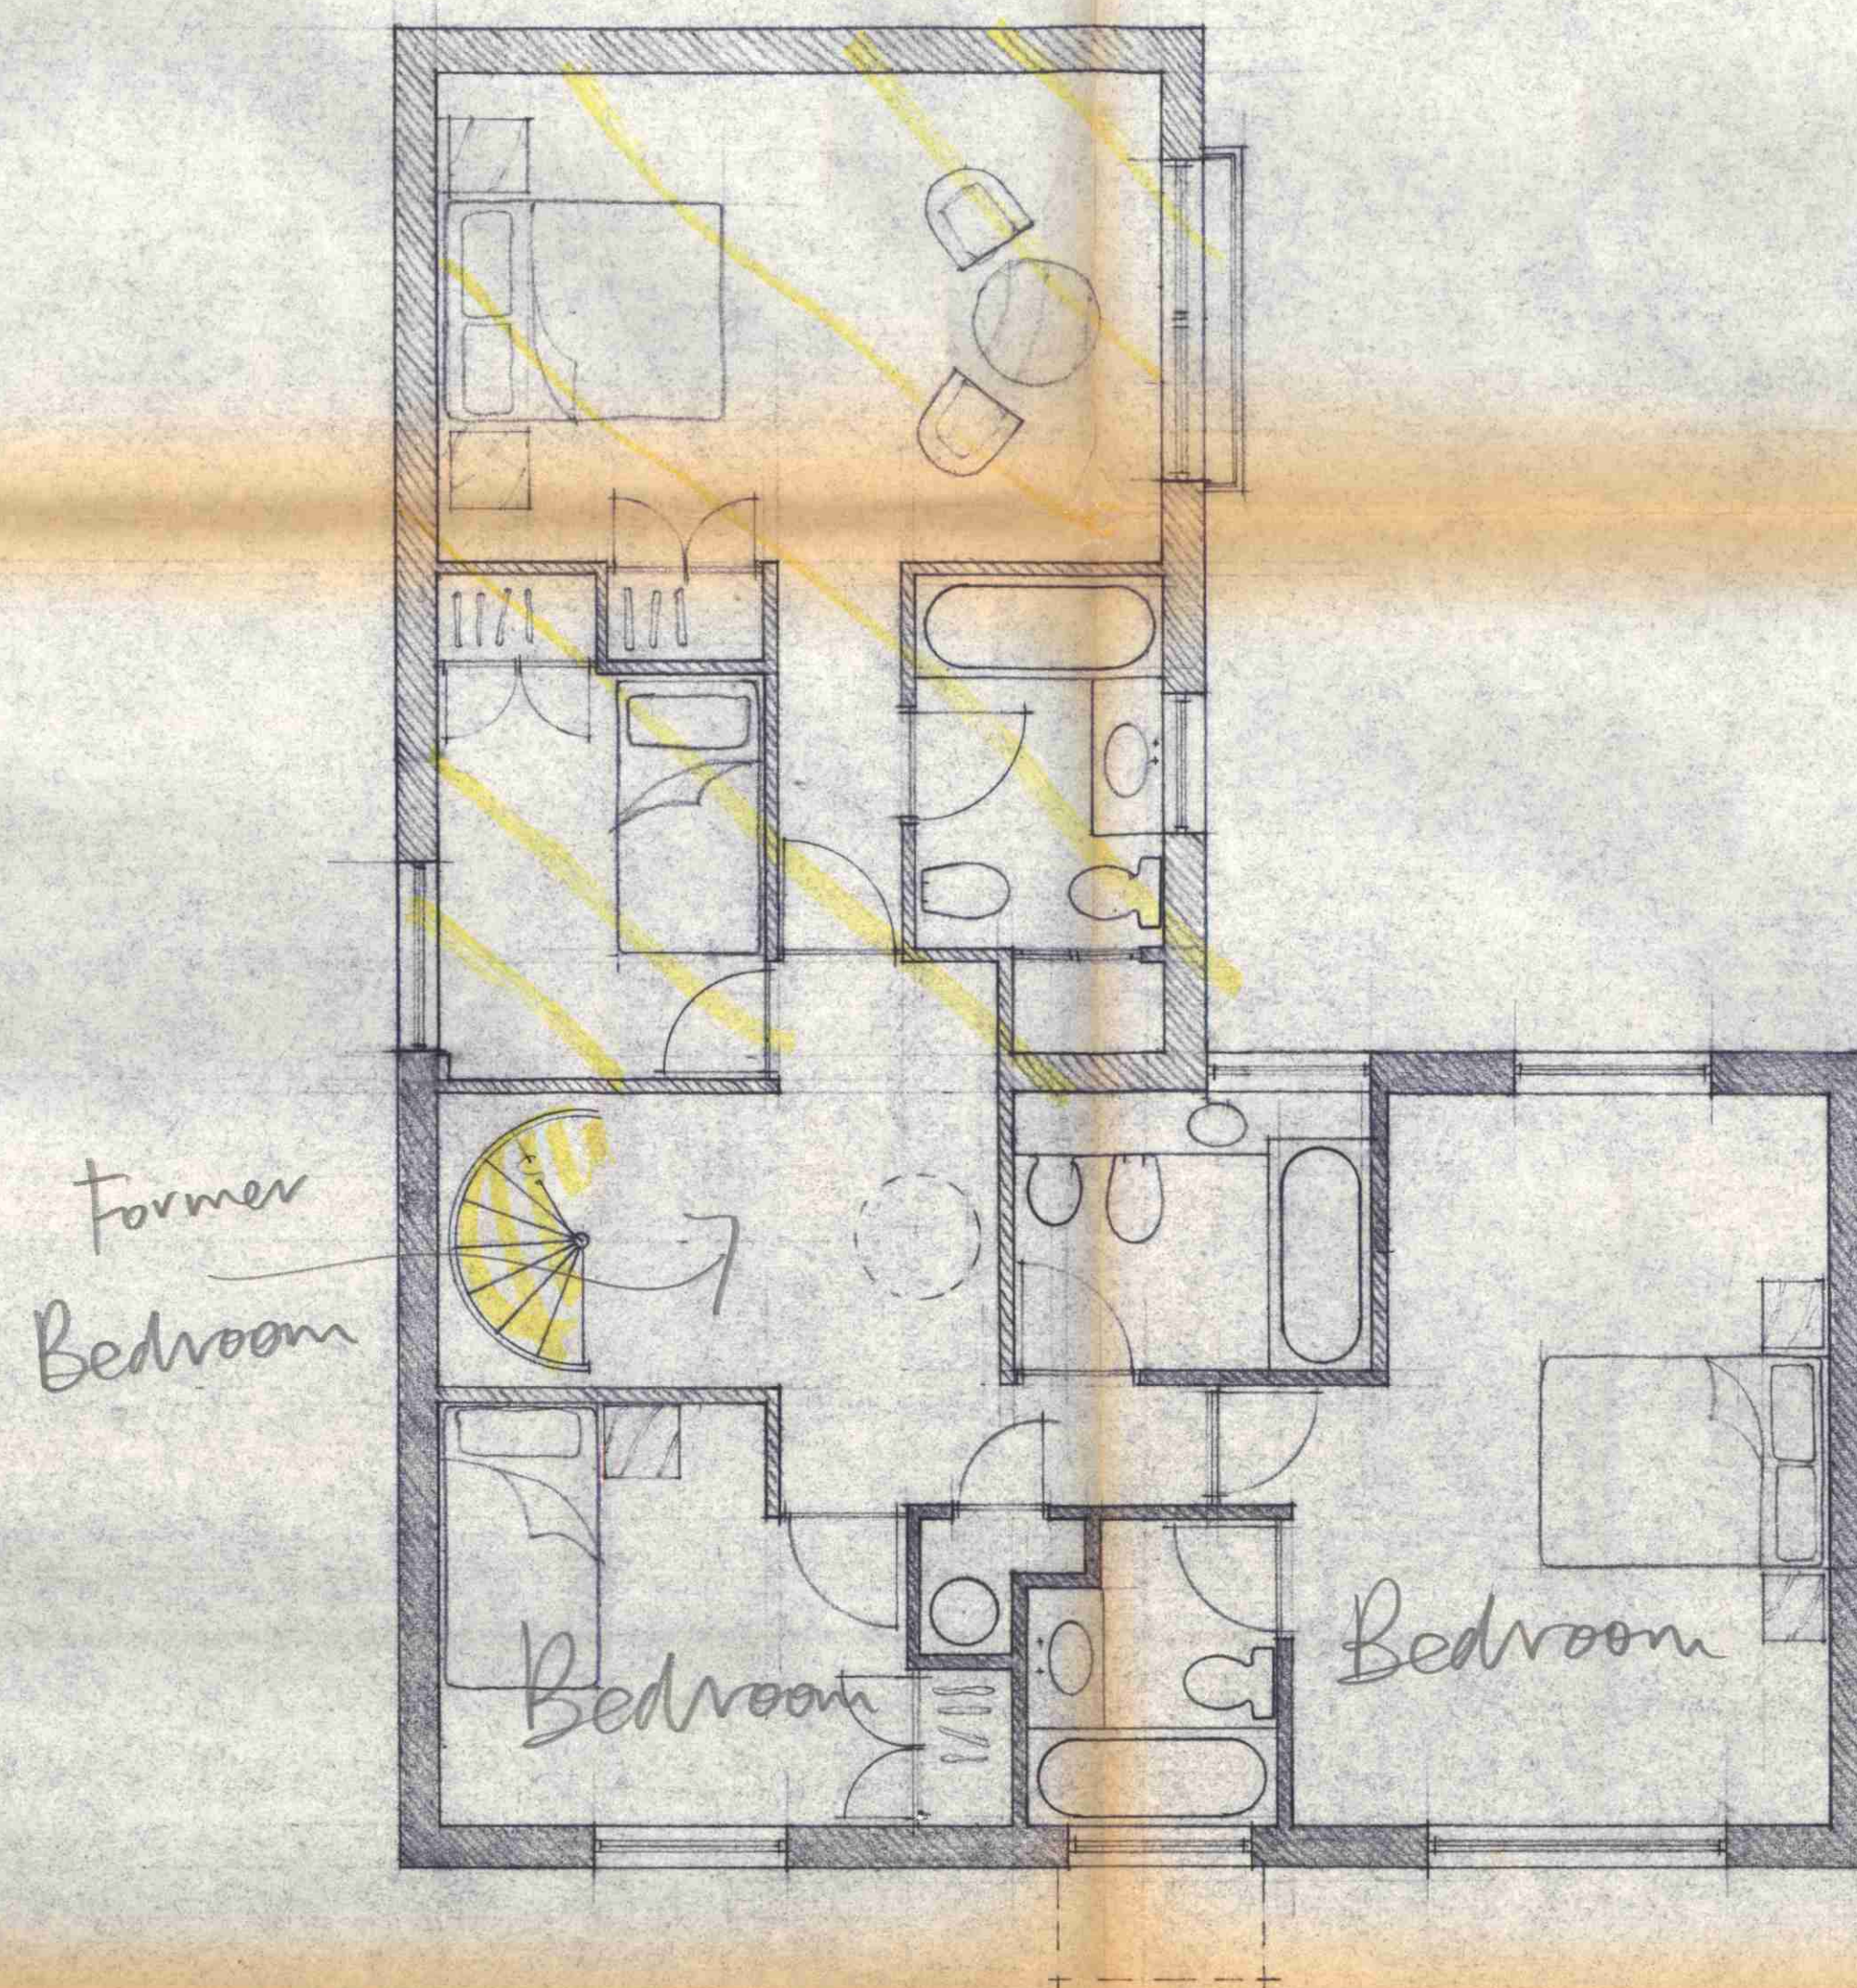

FIRST FLOOR.

$$\begin{array}{r} 10.3 \times 5.8 + \\ 5.7 \times 7.2 \\ \hline = 59.7 \\ = 41 \\ 100 \text{ m}^2 \end{array}$$

extension


1:50

Nº 6 CONYBARE, SWISS COTTAGE, LONDON, N.W. 3.
MR. & MRS. S. FRAGULLI.

TRIK BLAKIMORE ASSOC.,
THE COURTYARD,
44, GLOUCESTER AVE.,
LONDON NW 1
01-722 9732

LONDON BOROUGH OF CAMDEN
TOWN AND COUNTRY PLANNING ACTS
- 1 JUL 1986
APPROVED
PLANS
NOT APPROVED
ON BEHALF OF THE COUNCIL

8600752

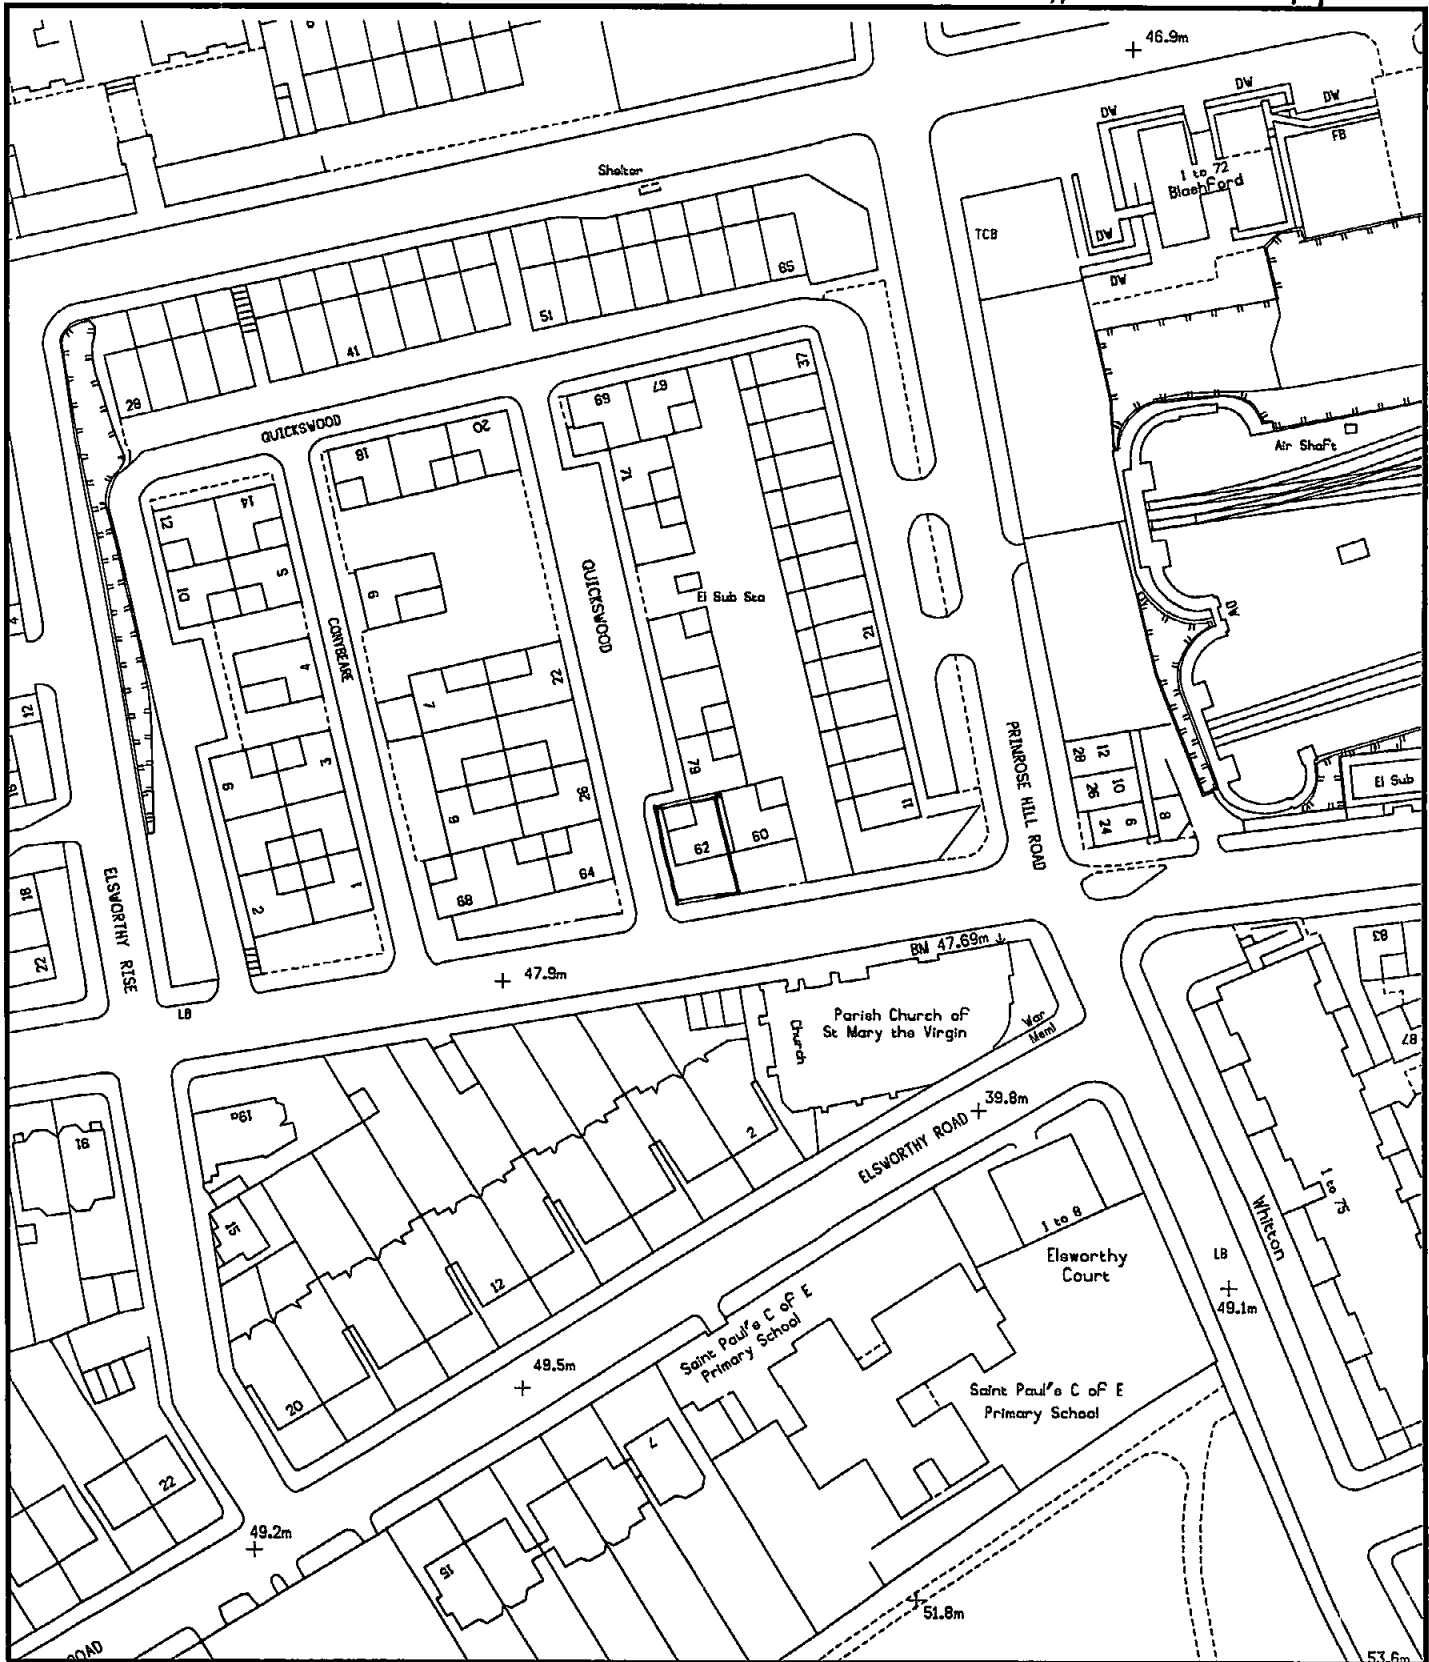

62 KING HENRYS. ROAD N.W.3.

London Borough of Camden

Planning Transport & Health Services
Town Hall Extension
Argyle Street Entrance
London WC1H 8EQ