




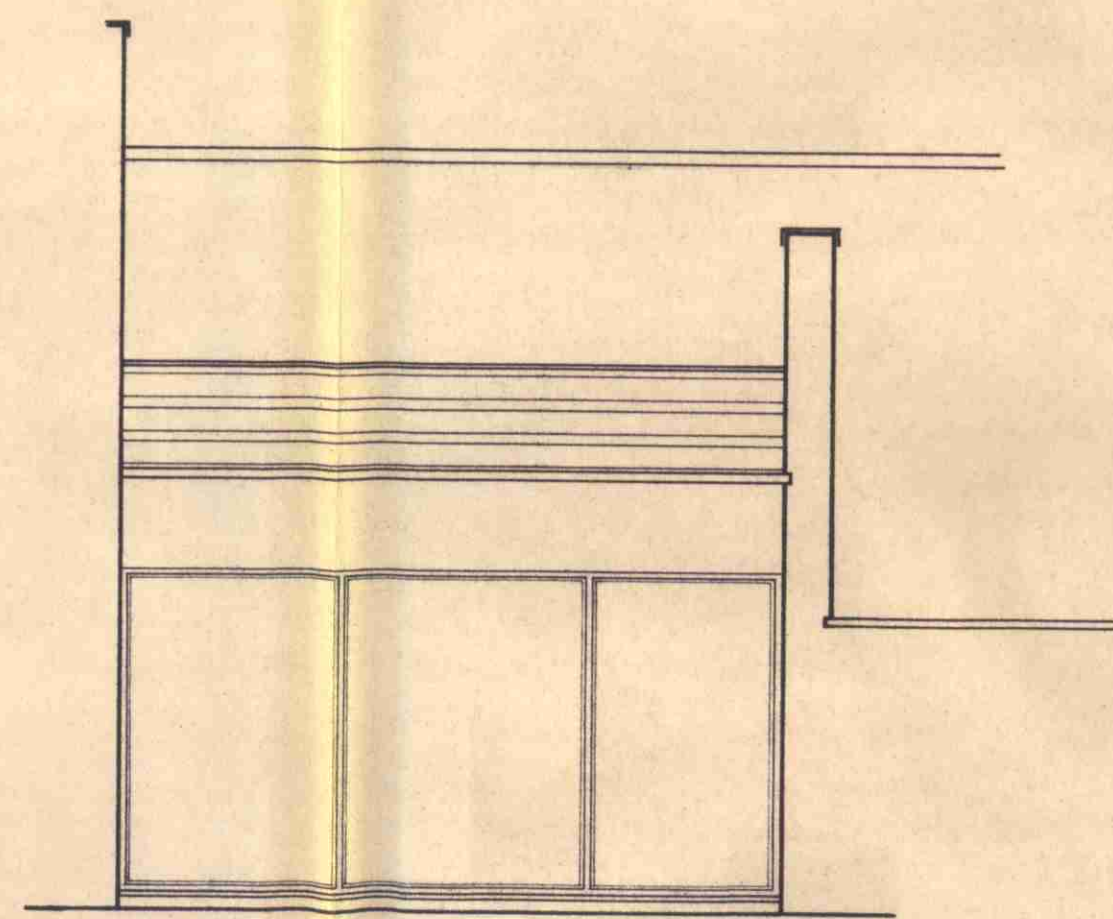


EXISTING ELEVATION

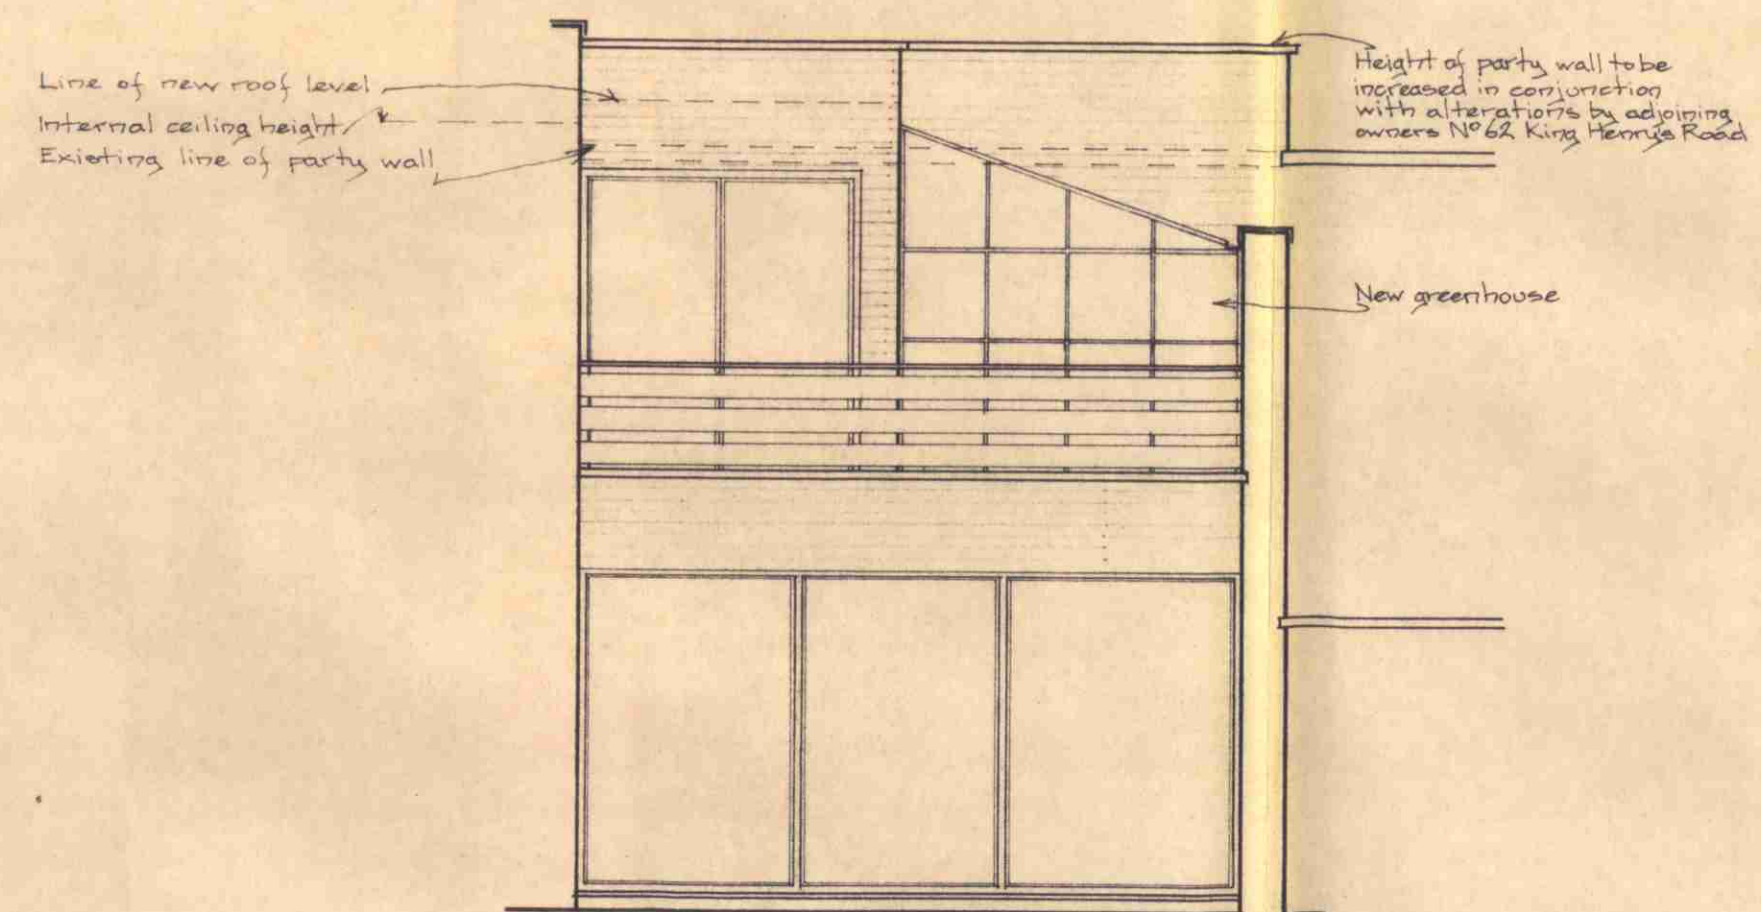

PROPOSED ELEVATION

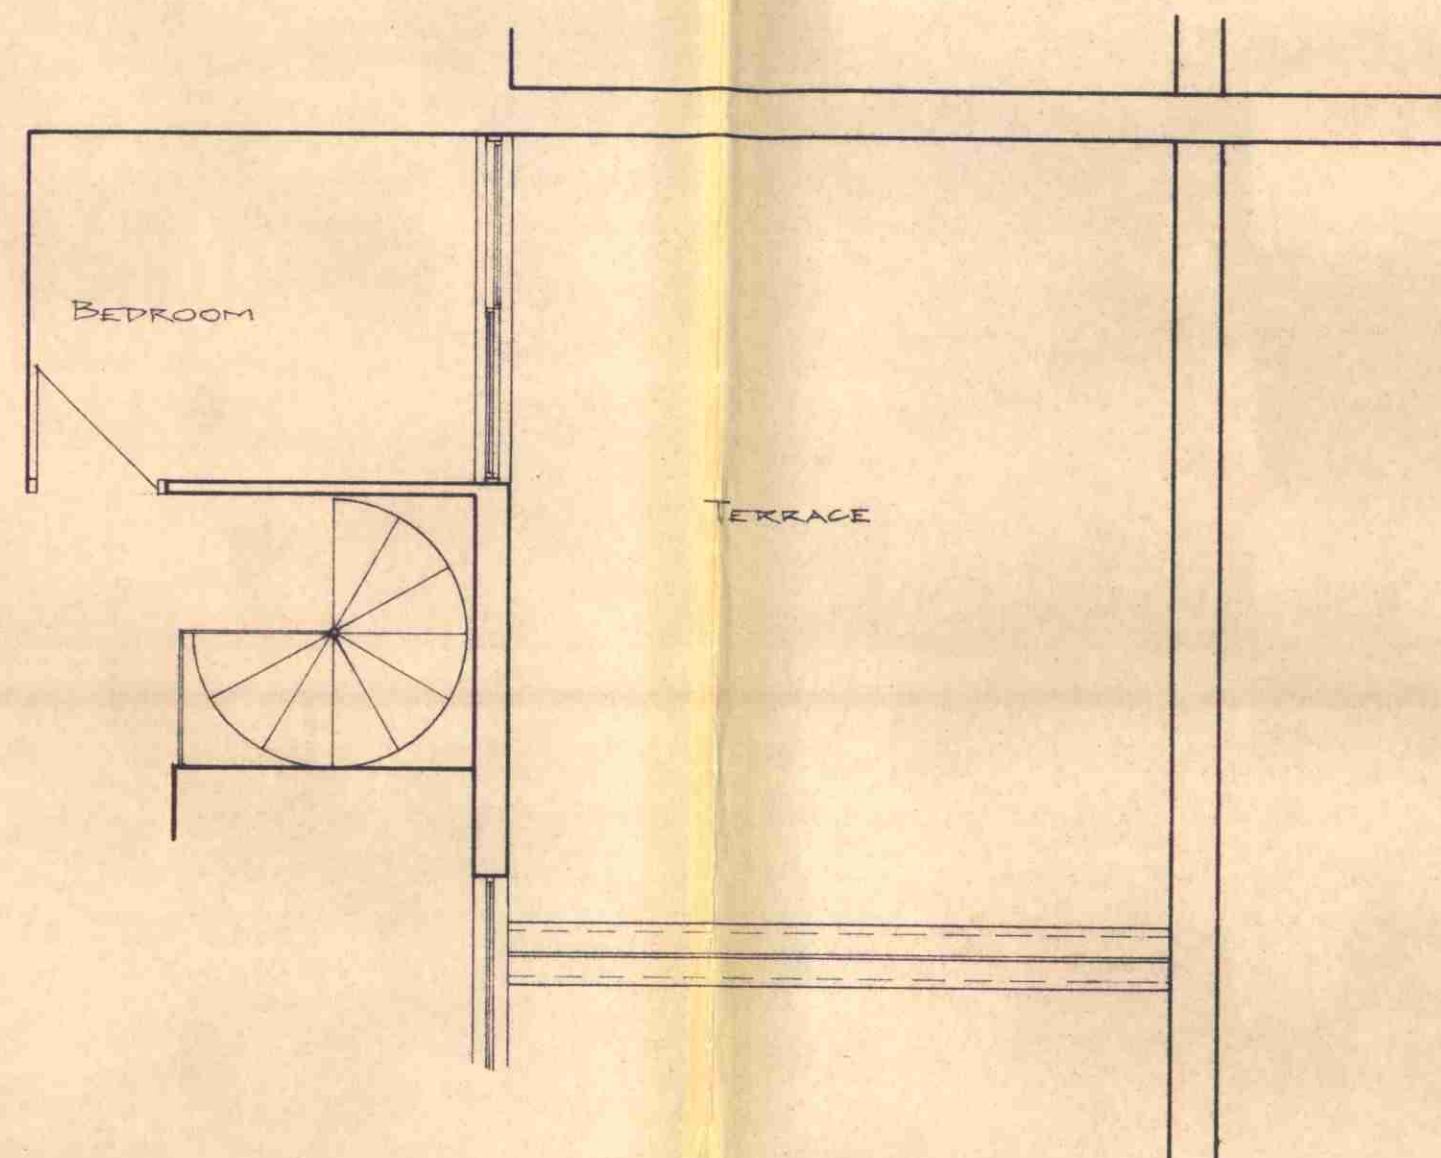

EXISTING PLAN

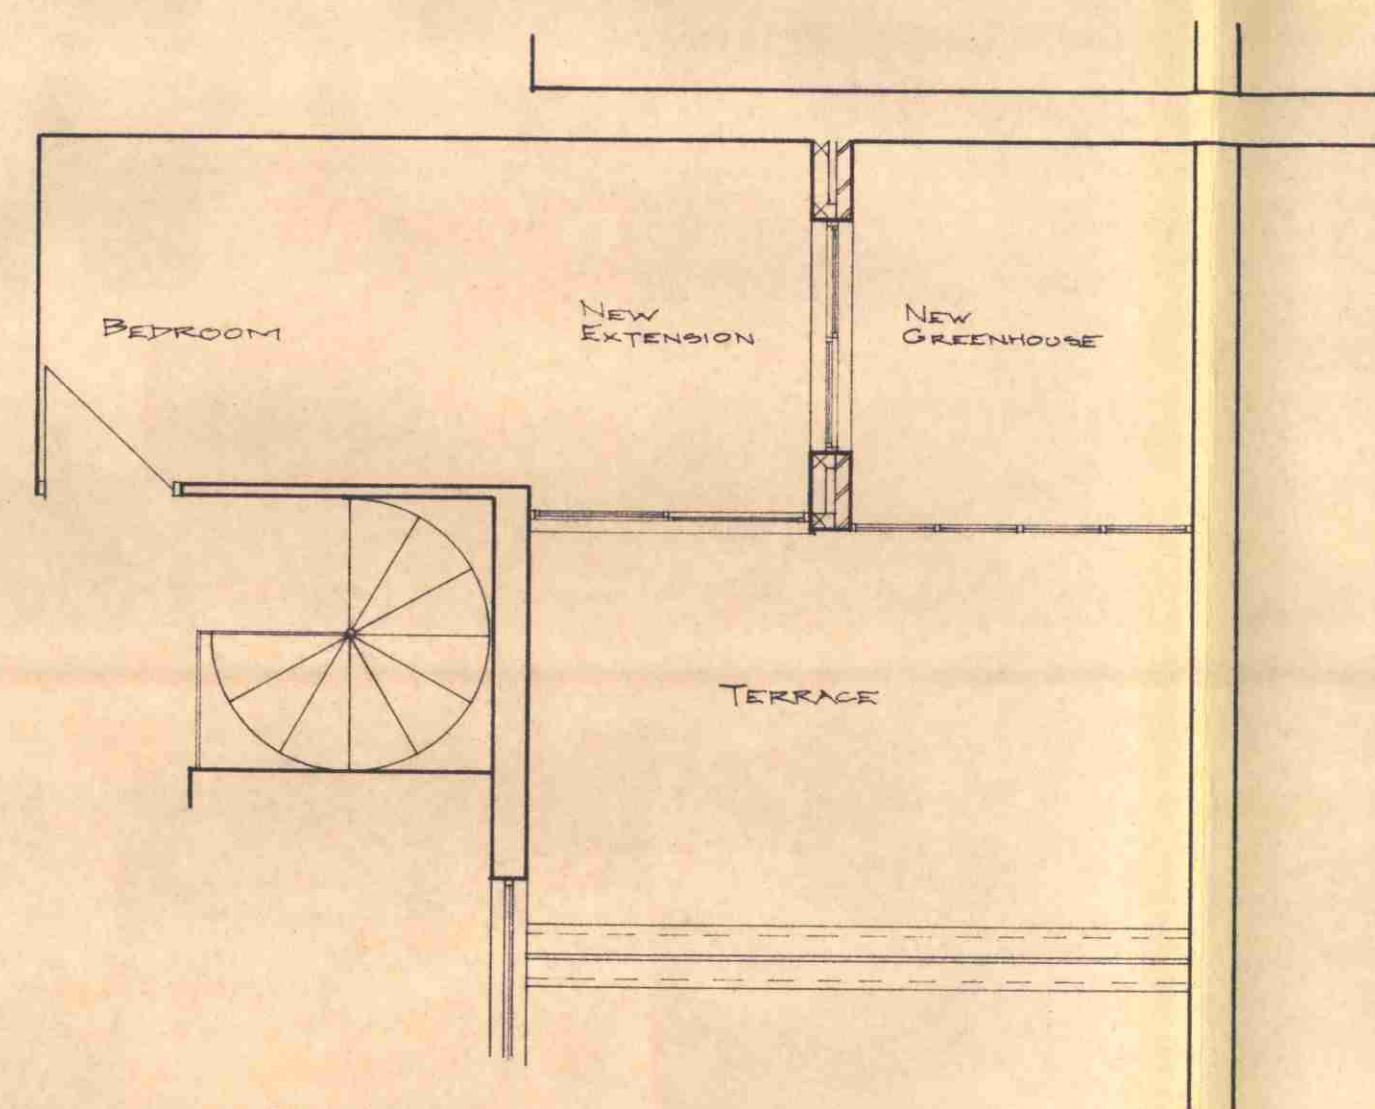

PROPOSED PLAN

LONDON BOROUGH OF CAMDEN
TOWN AND COUNTRY PLANNING ACTS
10 OCT 1984
APPROVED
PLANS ~~NOT APPROVED~~
ON BEHALF OF THE COUNCIL

Notes

REVISIONS	Date	No


SIMMONDS AND PARTNERS
CHARTERED SURVEYORS
BURROUGHS HOUSE
THE BURROUGHS
HENDON
LONDON NW4 4AP
01-202 8181/3

Job Title
60, KING HENRY'S ROAD,
LONDON,
N.W.3. **TP 8401515**

Dwg Title
AS EXISTING & AS PROPOSED
PLANS & ELEVATIONS.

Scales
1:50

Dwg No 5810/4	Date August 1984	Drawn MHL
------------------	---------------------	--------------

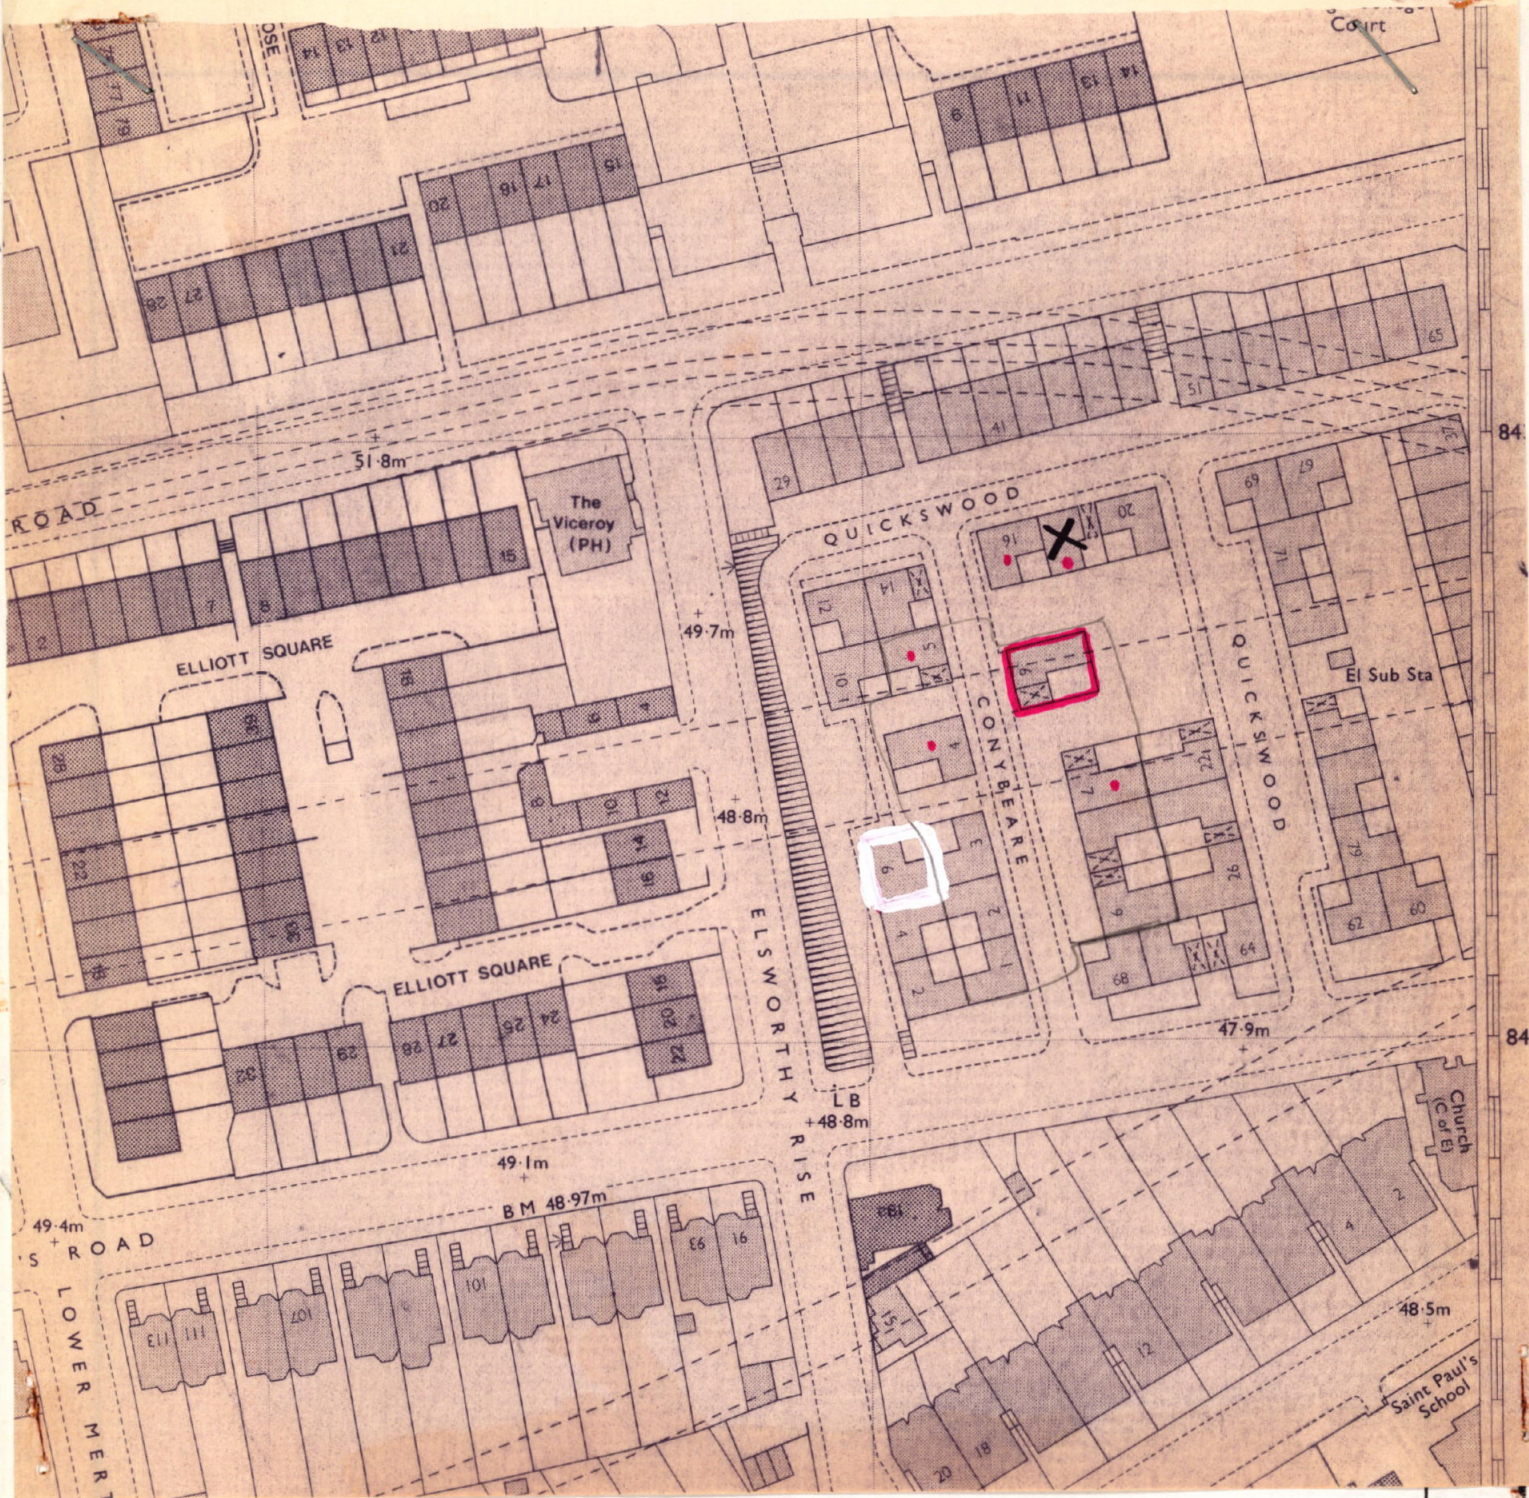

London Borough of Camden
Town and Country Planning Act 1971 (sections 36 & 37)
APPLICATION DATED

Premises

Verged RED above

6, Conybeare

Scale

1 : 1250



North

© Crown Copyright