
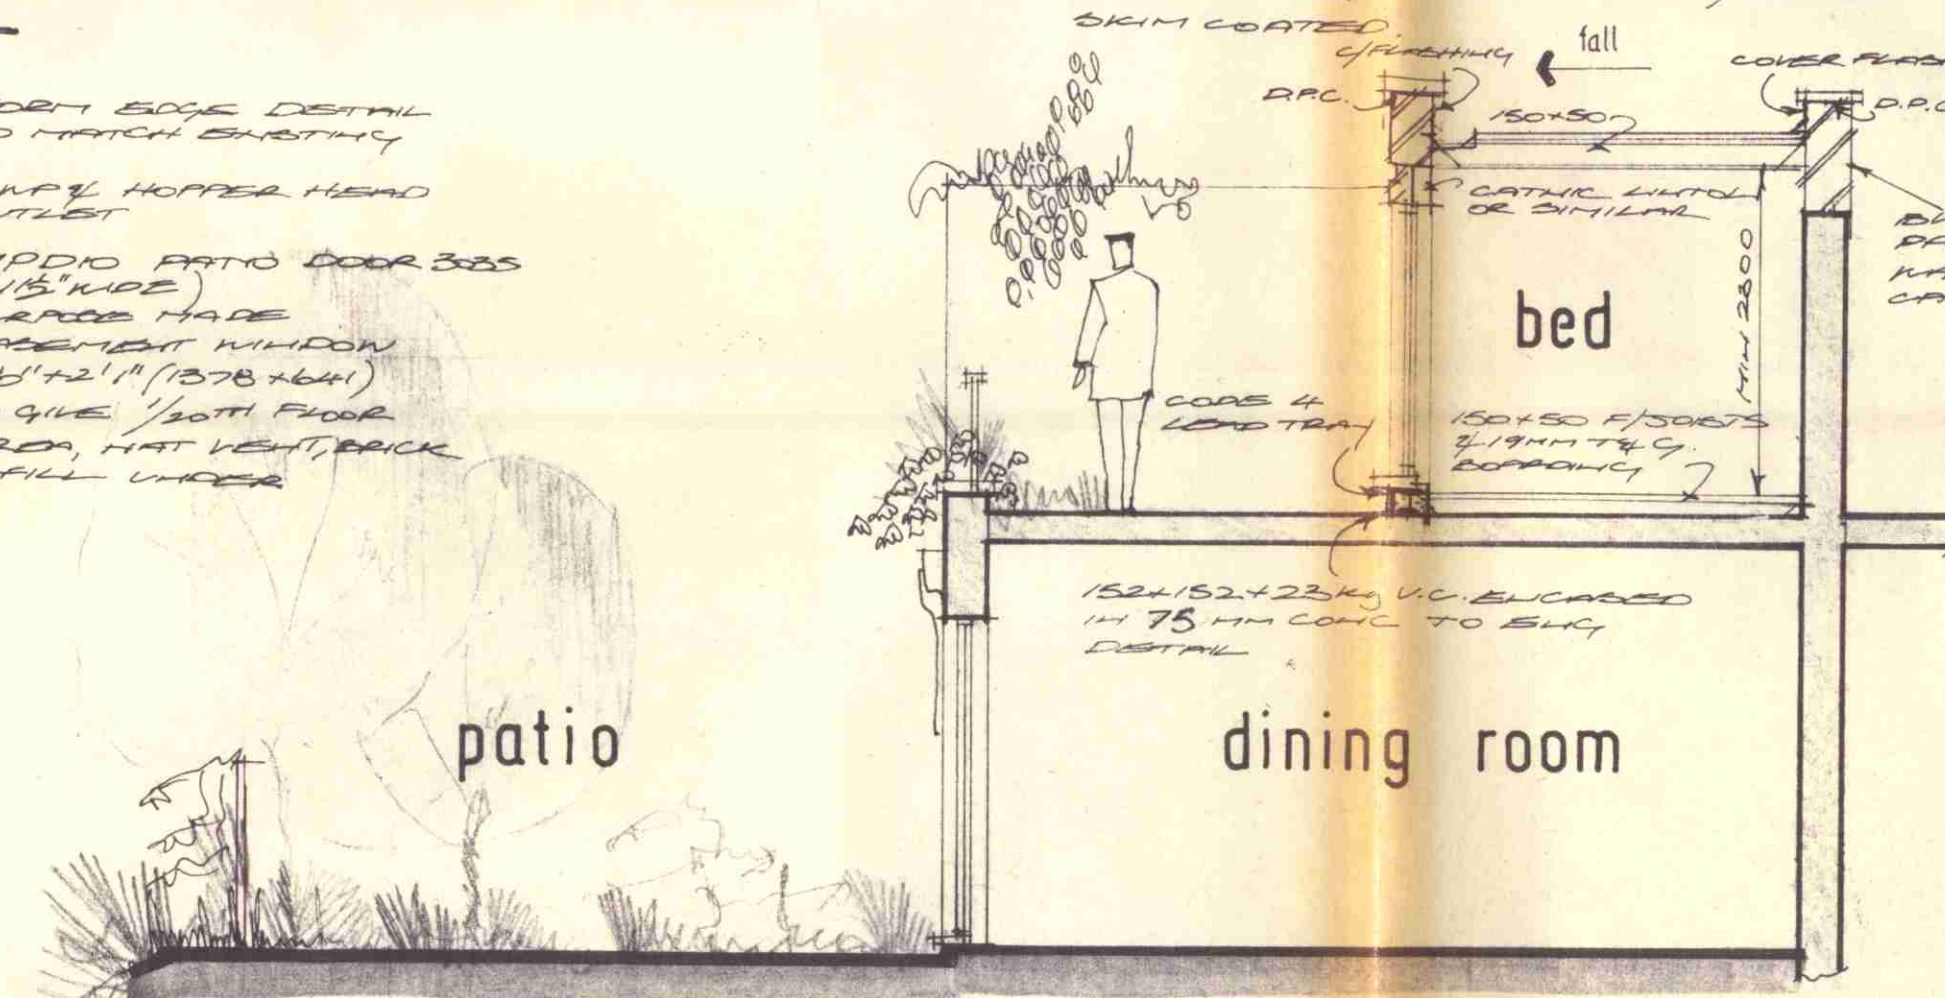
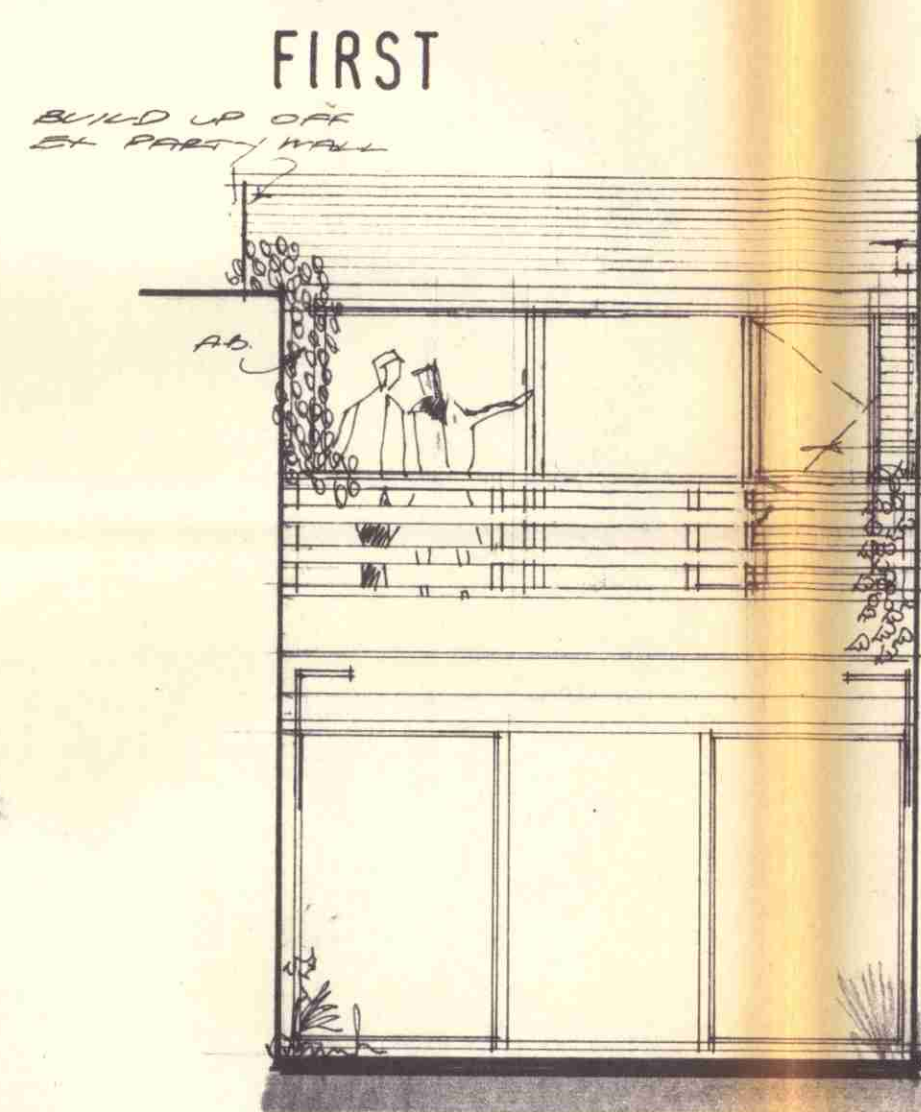
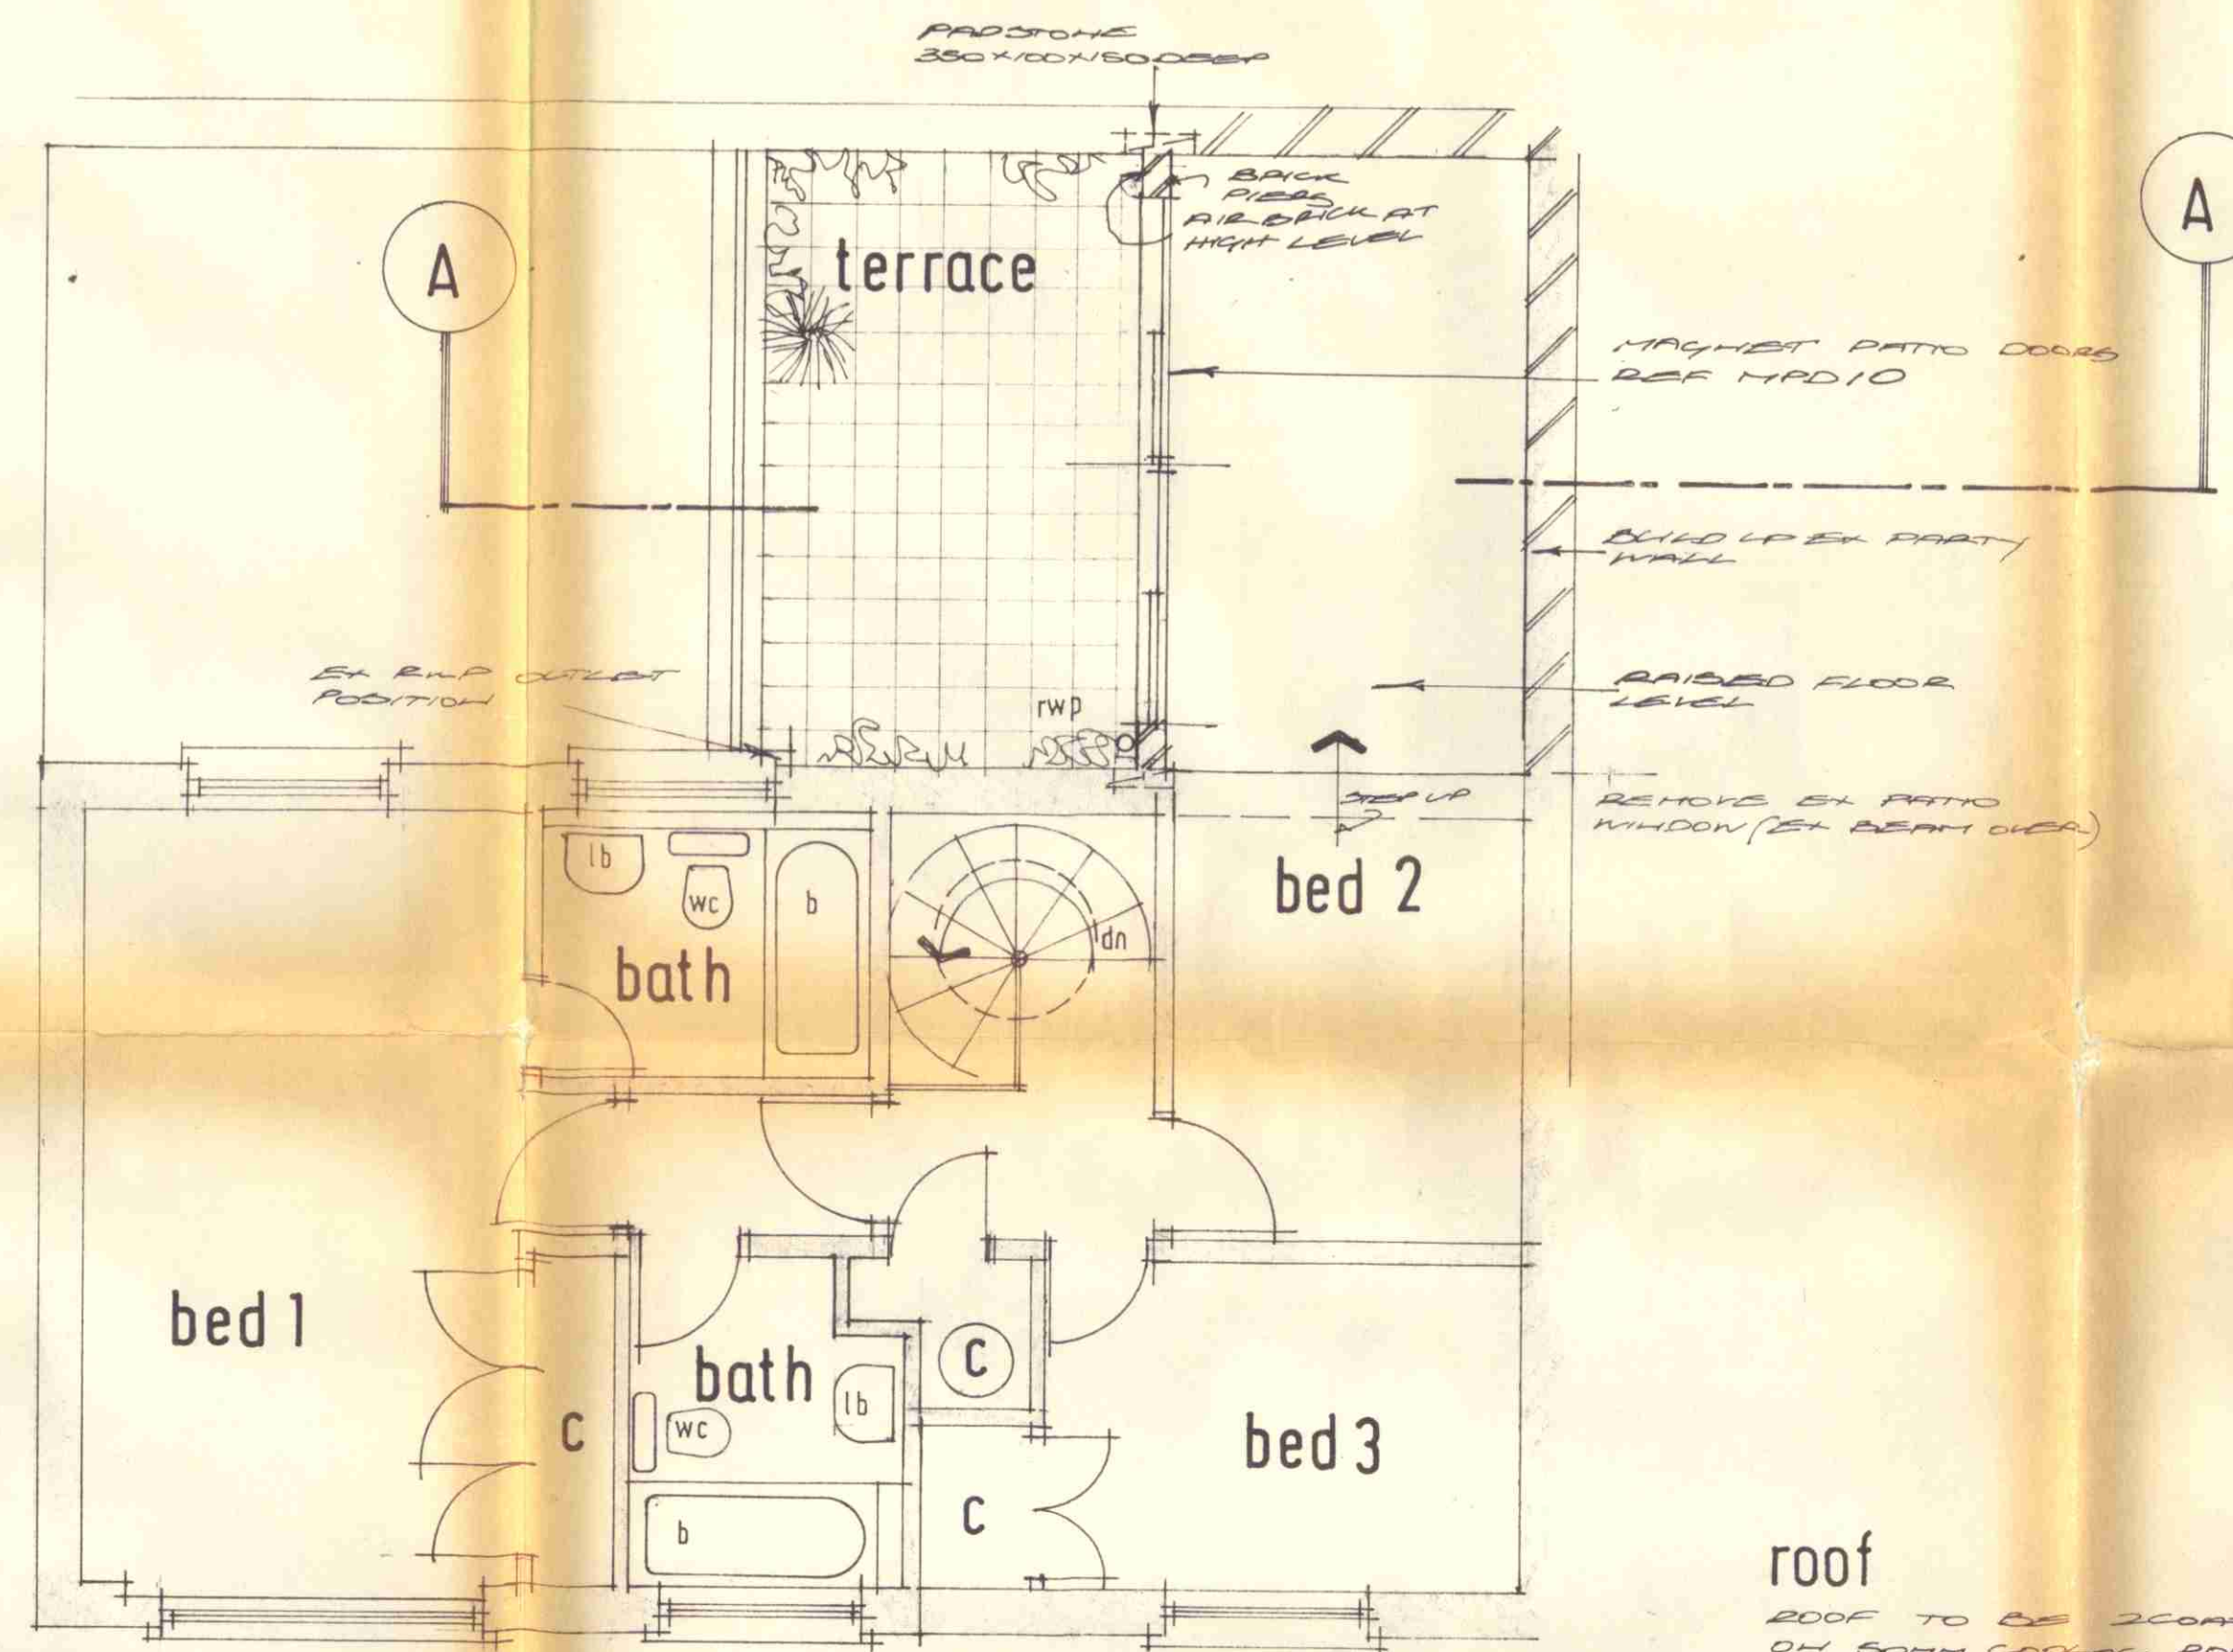


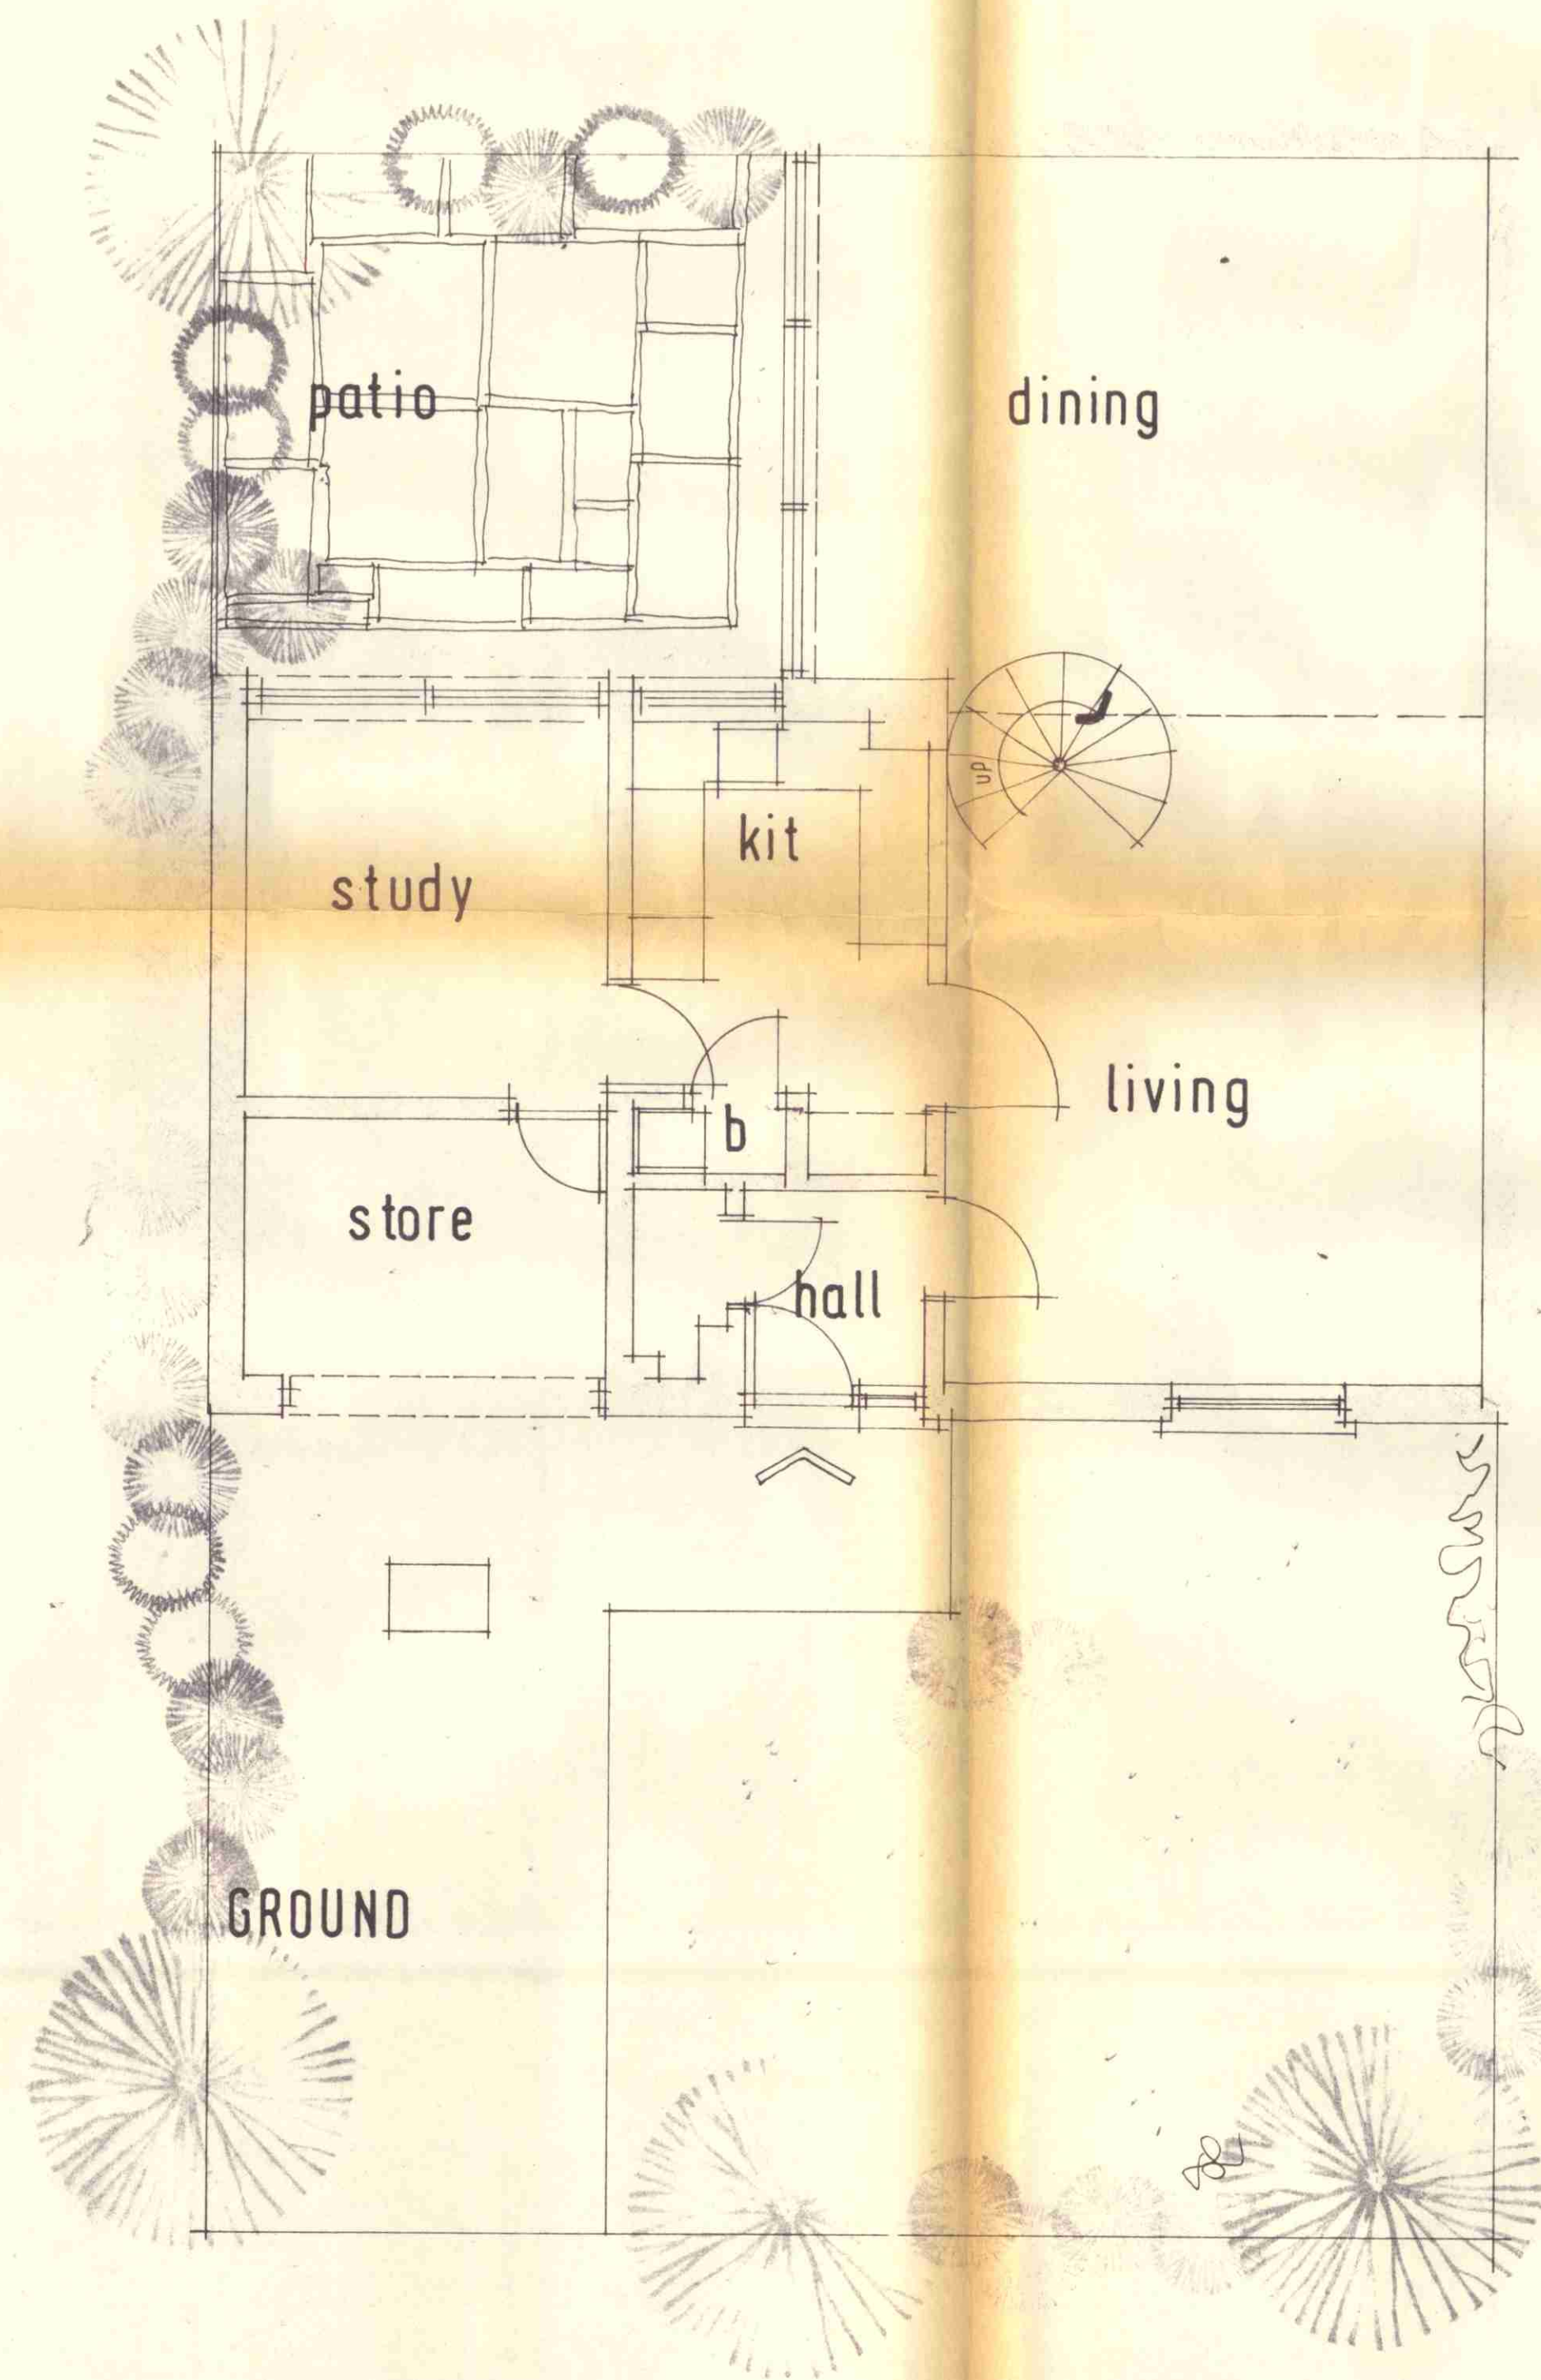

roof

ROOF TO BE 2 COAT FELT/SLATE
ON 50MM COOKING ROOFBOARD
ON 1 LAYER OF ROOFBOARDS
BRESSO FELT AS VAPOR BARRIER
ON 19MM BT PL SHEETING.
FELLINGS TO FALLS 150x50MM
ROOF DORMER AT 400MM C/S
GALV HANGERS 75MM P/BOARD
SKIM COATED

general

- PC. COPING STONES TO MATCH EXISTING.
CATHIC LINTOL REF CH71 OVER PATIO DOORS (MAGNET TYPE).
BRICKWORK OVER TO MATCH EXISTING, DETAILS DRC (UNDER) UNDER COPING STONES
- BRICKWORK PERS BUILT DIRECTLY OFF EXISTED BATH AT PATIO DECK LEVEL.
- NEW 150x50MM SW FLOOR JOISTS LAID OVER EX PATIO & CLIPPED ON GALV. JOIST HANGERS AT 400MM C/S ALL TIMBERS TO BE TREATED. LAY 100MM P/PLANKS SLUING BETWEEN FLOOR JOISTS.
- RENDER 4 SET TO EXISTING WALL SURFACES.
- FORM EXIST PARAPET CUTTER WITH CREEPER TO NEW HOPPER HEAD 3/4 DWP POSITION
- CATHIC LINTOL TO BE MIN 3MM THICK & PAINTED WITH 2 COATS BT. PAINT (BEFORE ERECTION)

APPROVED 10/11/84 - M
REVISED 21/4/84 - E

LONDON BOROUGH OF CAMDEN
TOWN AND COUNTRY PLANNING ACTS
10 OCT 1984
PLANS APPROVED
ON BEHALF OF THE COUNCIL

Client

A.J. SINGER. ESQ.

Job title

62, KING HENRYS RD, N.W.3.

TP 8401233


Drawing title

BEDROOM EXTENSION

Scale 1:50 Date FEB 84 Drawn

ASHLEY FOR ASSOCIATED
CHARTERED ARCHITECTS
53 CROFTS LANE, LONDON
E11 1AA

456 01 B

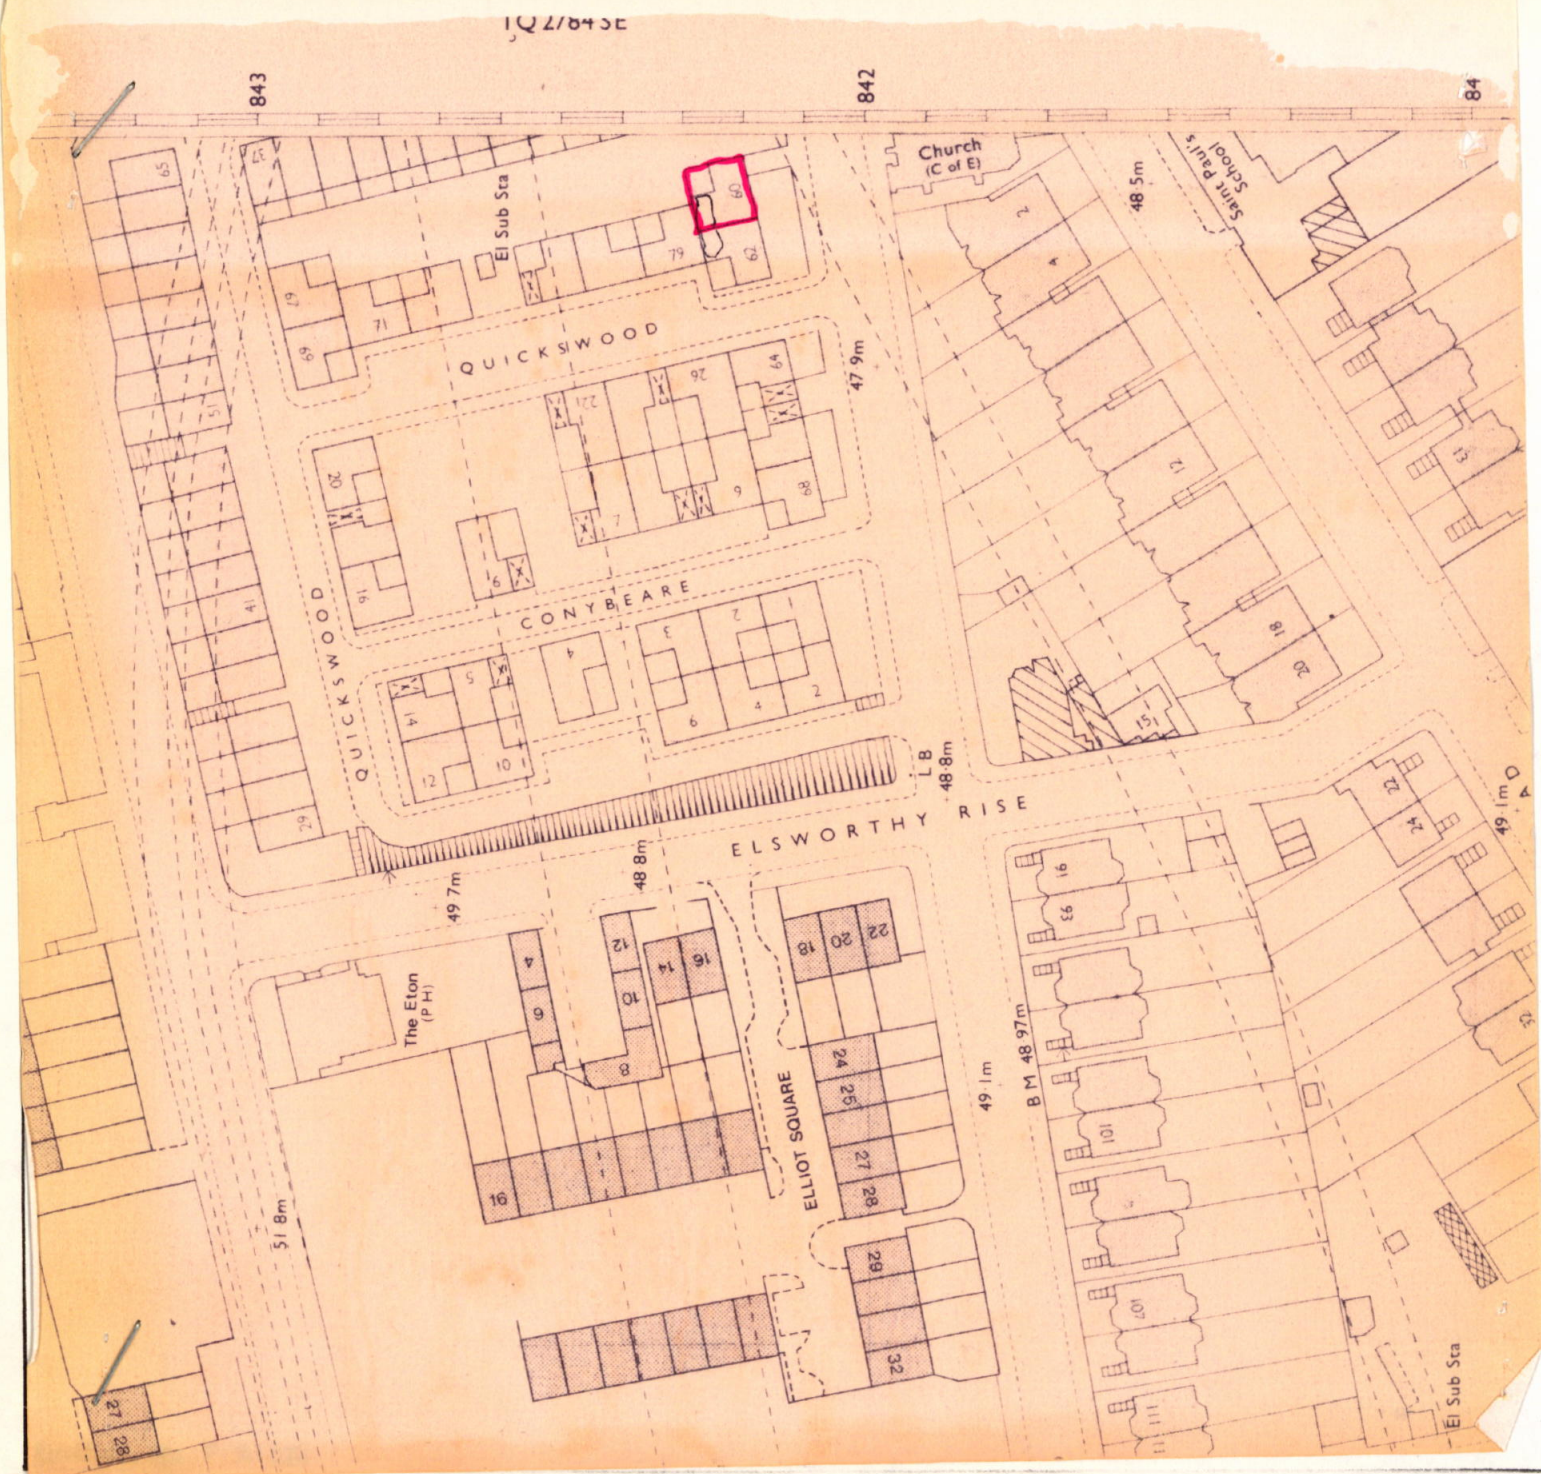

London Borough of
Camden

Town and Country
Planning Act 1971
(section 36 & 37)

Application
Dated
...20.8.84...

Premises
60, King Henry's
Road, NW3
Verged red above

Scale 1:1250.

© Crown Copyright