



Notes

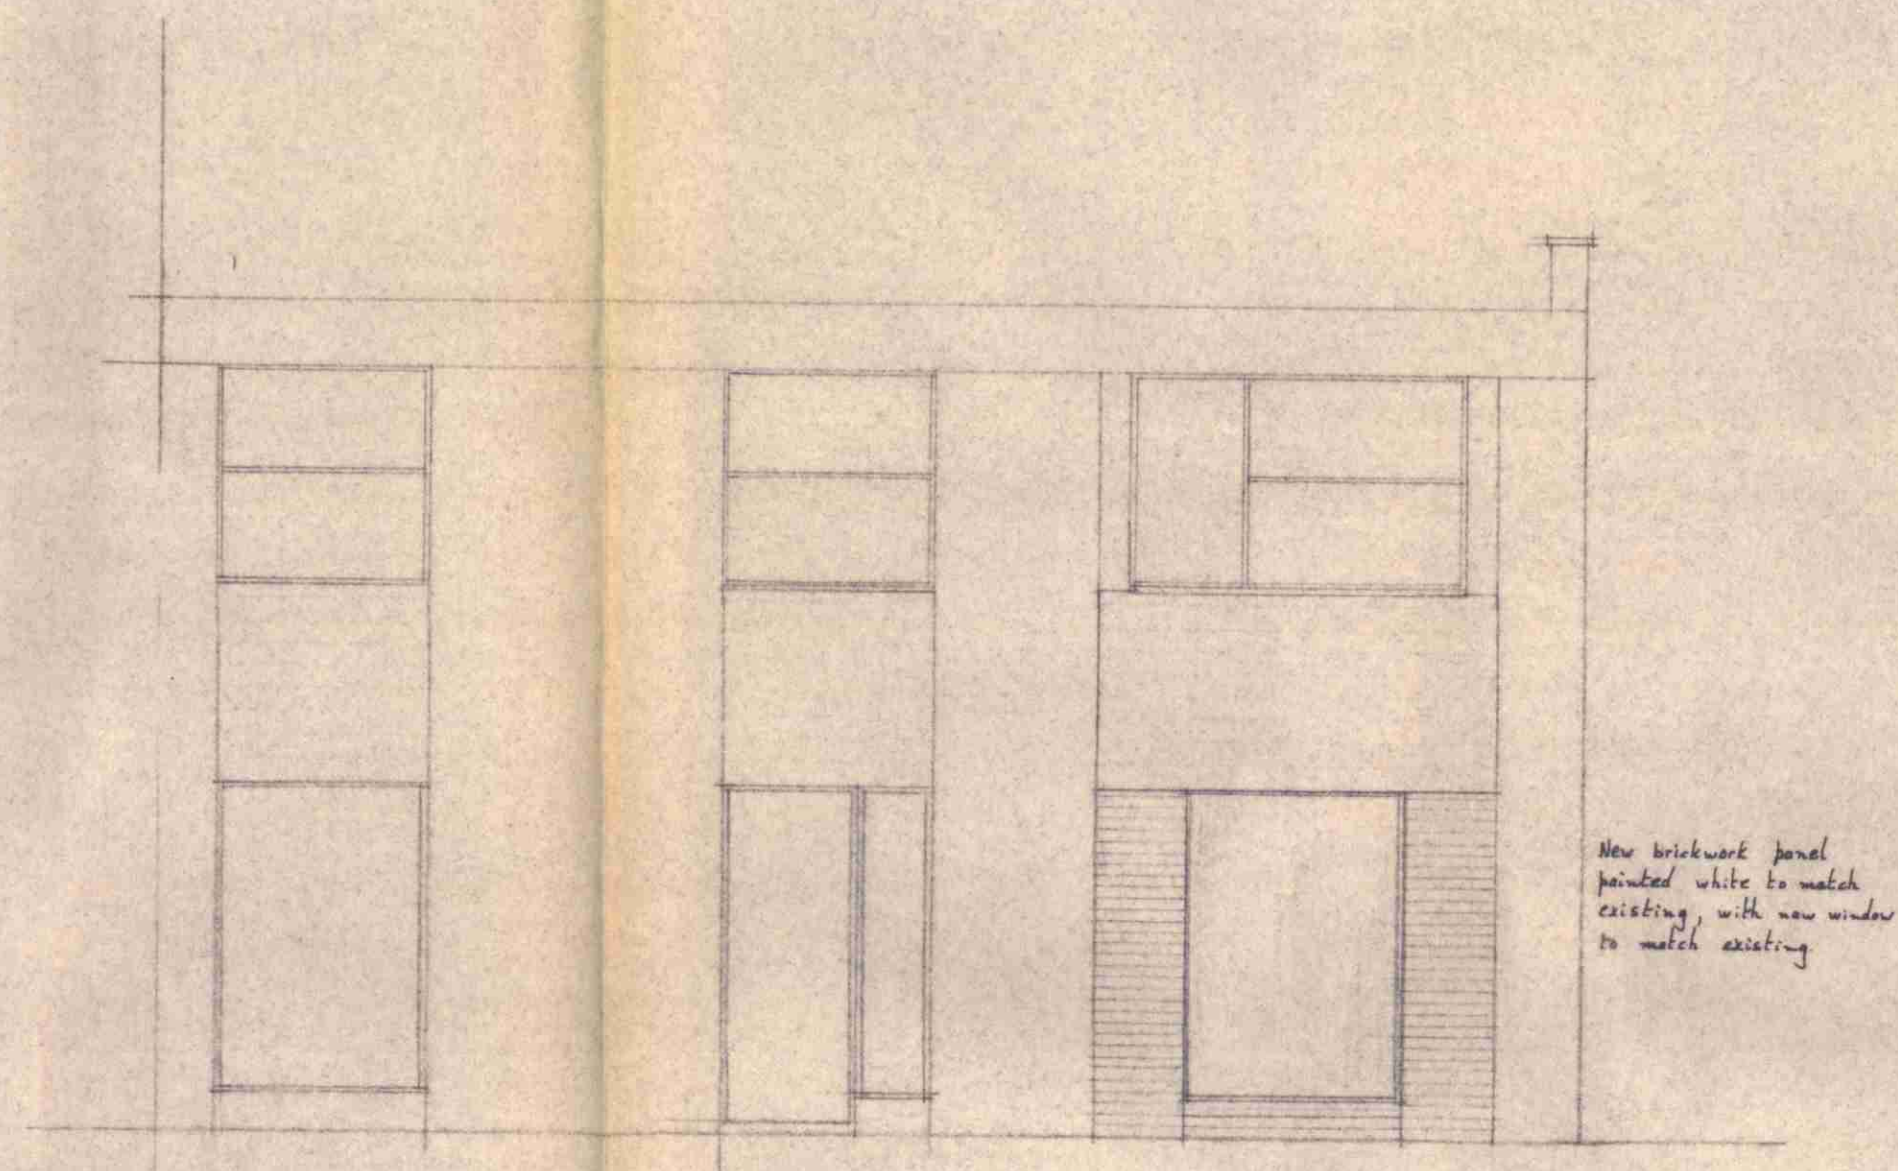

PATIO AREA

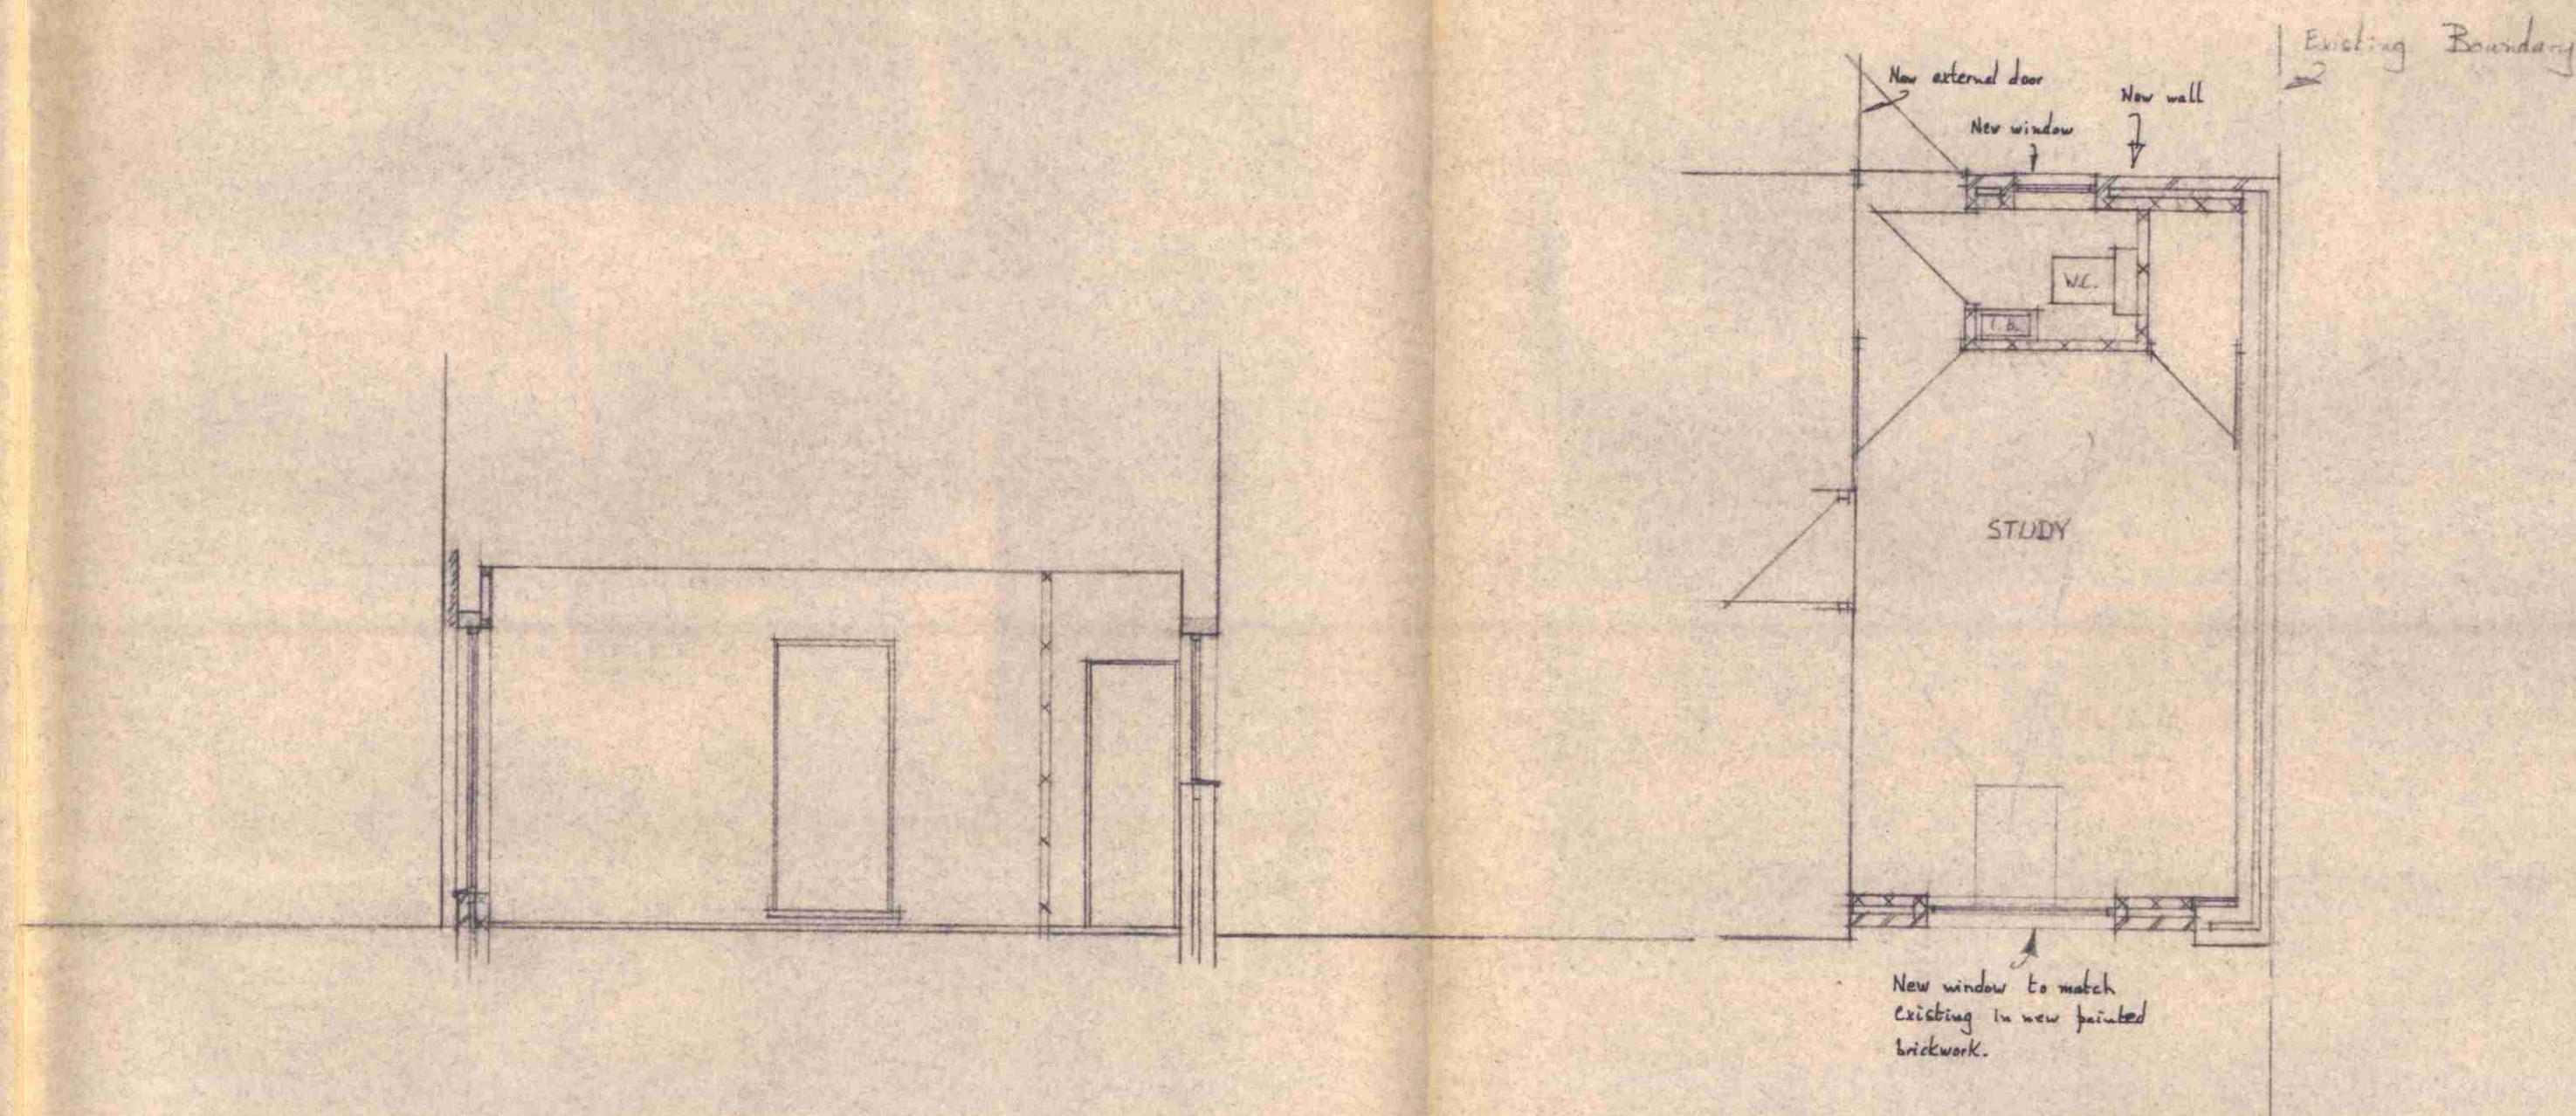

CTP/H 8/11X/A(XIV)28613

REVISIONS

Date No

**SIMMONDS
AND PARTNERS**



CHARTERED SURVEYORS

BURROUGHS HOUSE
THE BURROUGHS
HENDON NW4 4AP
01-202-8181/3

Job Title

60, King Henry's Road,
N.W.3

Dwg Title

Scales

1:50

Dwg No

4581/3

Date

Drawn



London Borough of Camden

Town and Country Planning Act 1971 (sections 36 & 37)

APPLICATION DATED 11.6.79

Premises

60 KING HENRY'S ROAD.

Verged RED above

Scale

North

© Crown Copyright