


←---CONYBEARE---→

26834

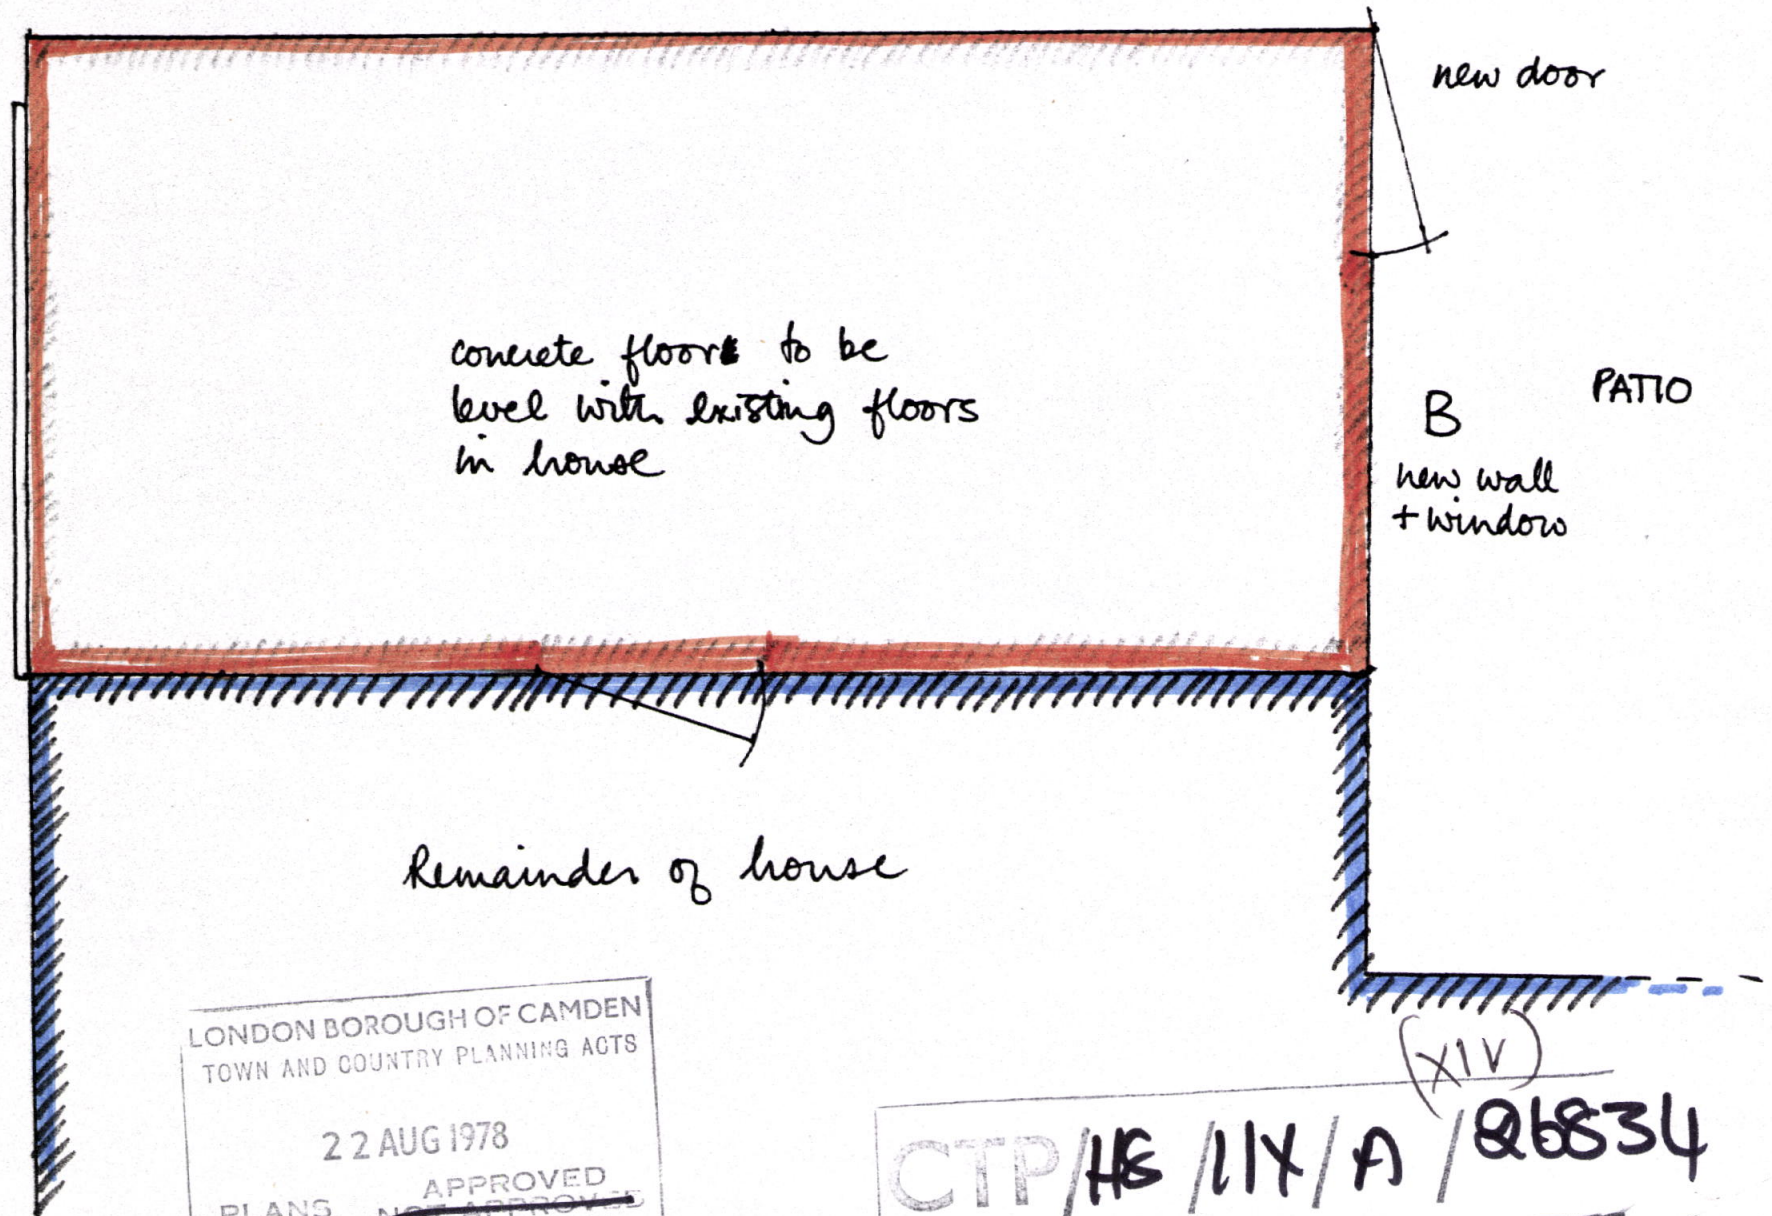

LONDON BOROUGH OF CAMDEN
TOWN AND COUNTRY PLANNING ACTS
22 AUG 1978
PLANS ~~NOT APPROVED~~ APPROVED
ON BEHALF OF THE COUNCIL


(XIV)
CTP/HB /114/A /26834

14 Quickswood. NW3. Proposed alteration of garage to playroom. 1 cm = 30 cm

14. Quickwood. N.W.3.


26834

Remainder of house

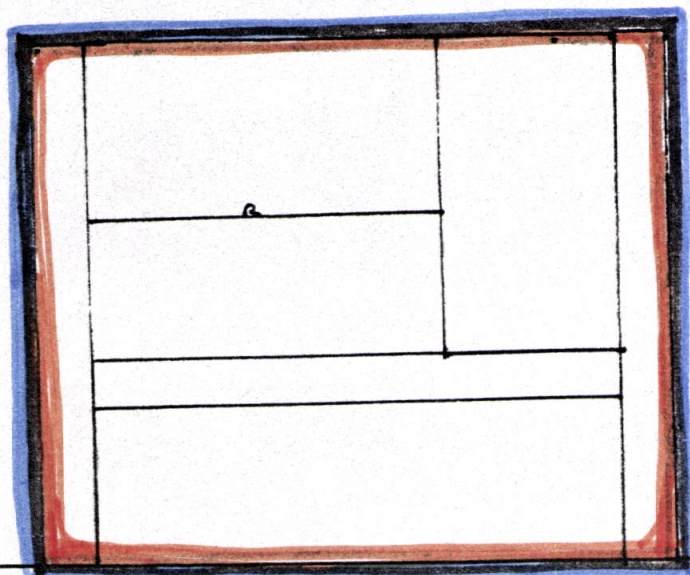

A

New window, matching those in rest of the house, to replace the existing garage door.

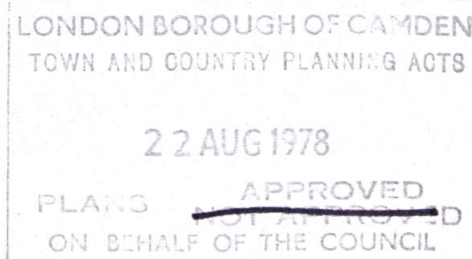


CTP/H8/11X A/26834 (xiv)

14 Quickswood. NW3.

26834

Remainder of house

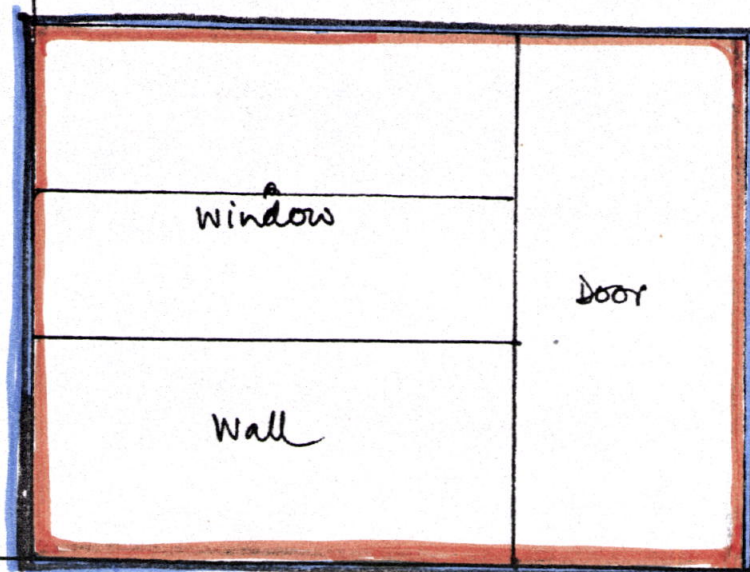

LONDON BOROUGH OF CAMDEN
TOWN AND COUNTRY PLANNING ACTS


22 AUG 1978

PLANS ~~NOT~~ APPROVED
ON BEHALF OF THE COUNCIL

B

New window, door & wall
in rear of existing carport


CTP/H8/11X/A (XIV) 26834

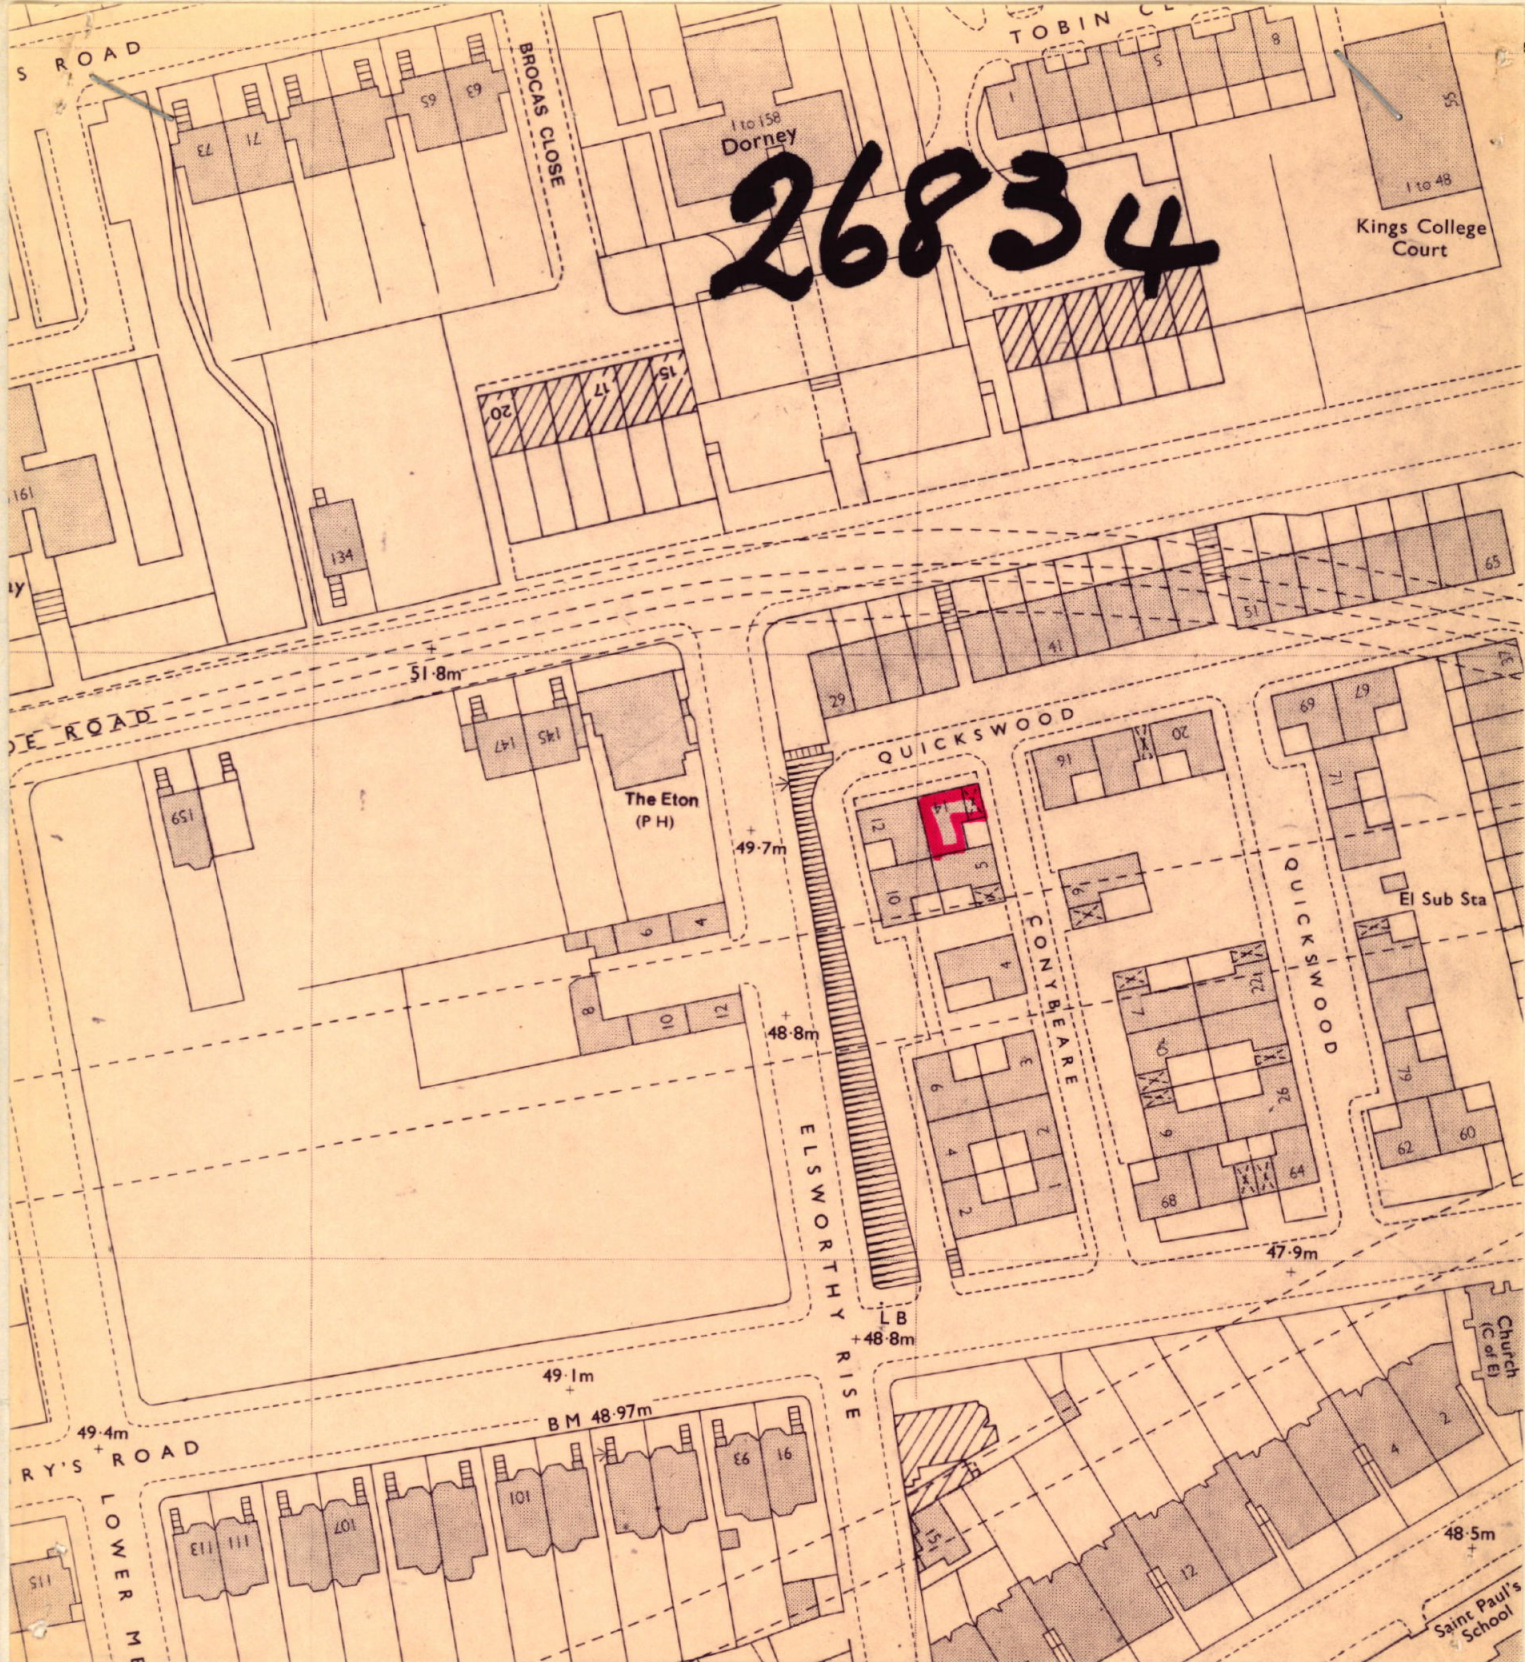

London Borough of Camden
Town and Country Planning Act 1971 (sections 36 & 37)
APPLICATION DATED 9.7.78

Premises 14 Quickswood NW3
 Verged RED above

Scale 1:1250

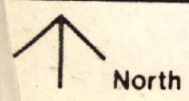

North

© Crown Copyright