
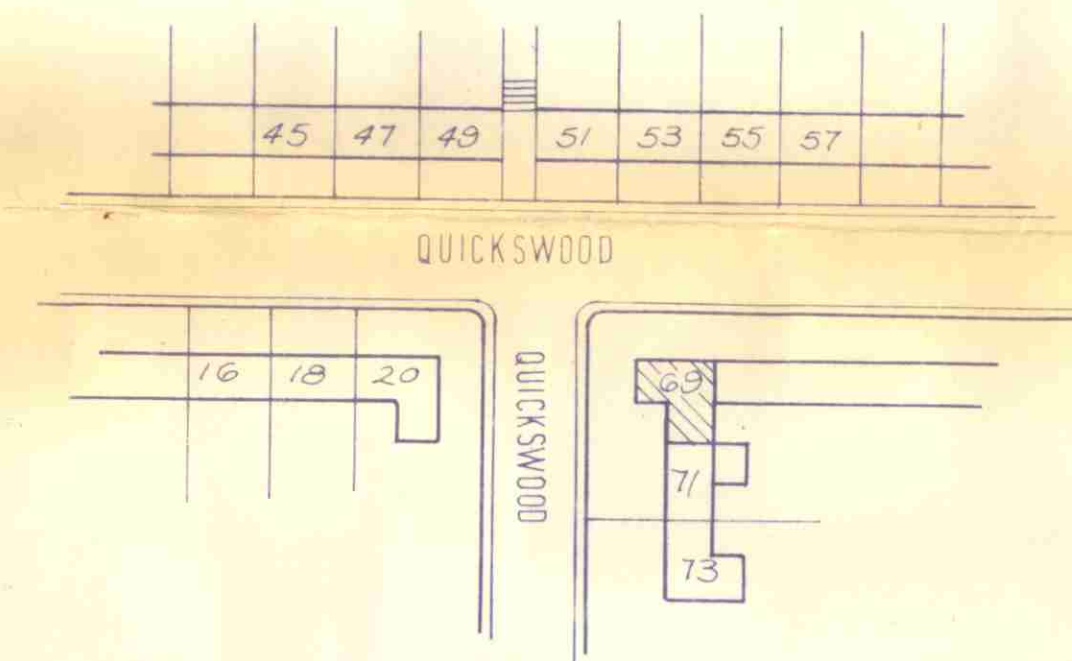
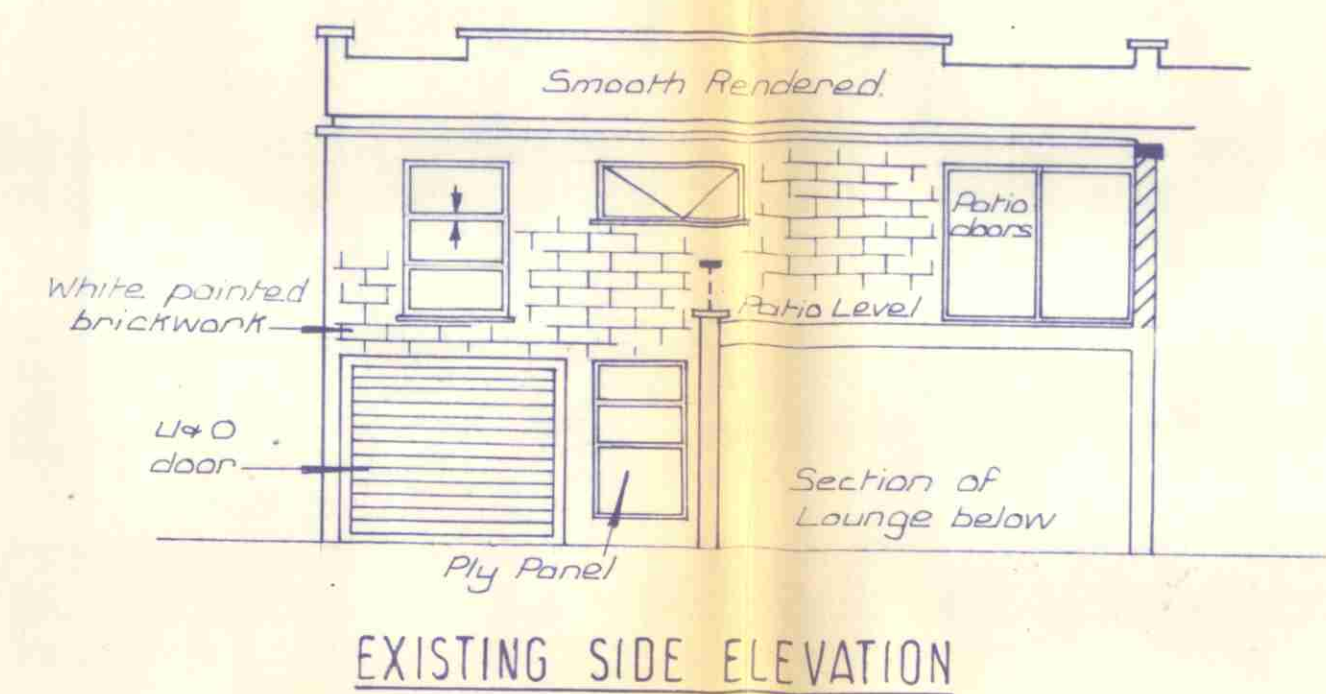


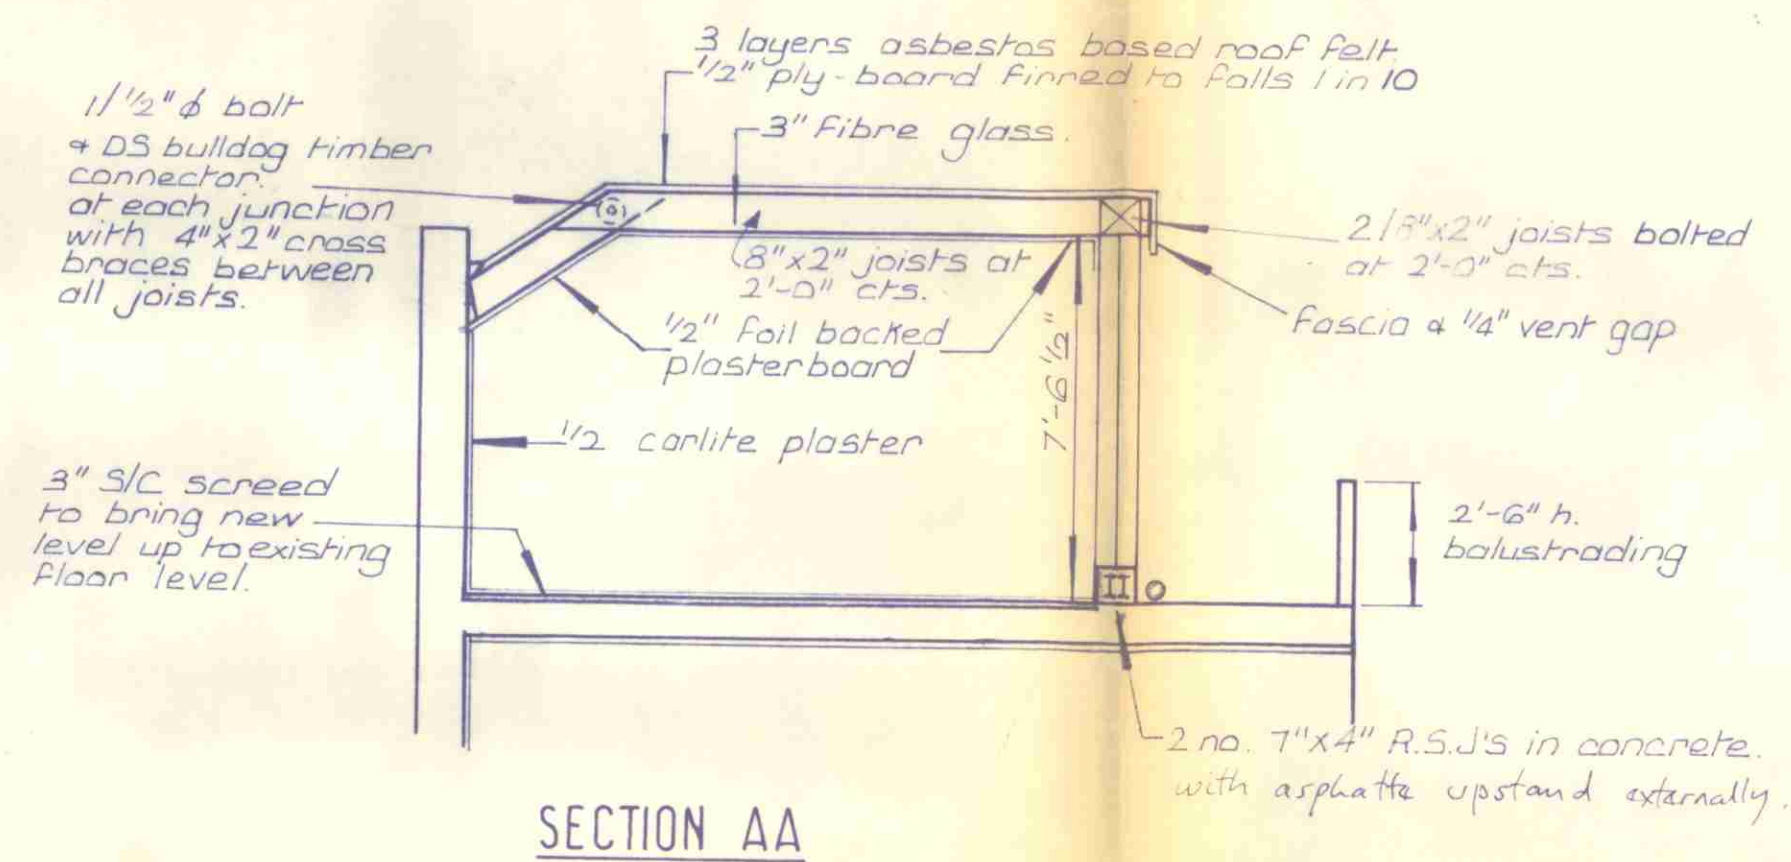

LOCALITY PLAN
CTP/H8/11/1/25271

NO. 69 QUICKSWOOD,
LONDON, N.W. 3.


PROPOSED FIRST FLOOR
EXTENSION FOR MR. ARNELL.

Date: September, 1977.
Job No. 413.

BUILDING DESIGNS
3 QUEX ROAD, N.W. 6.
01-328-7240

Scales : $\frac{1}{8}" = 1'-0"$
 $\frac{1}{4}" = 1'-0"$

LONDON BOROUGH OF CAMDEN
TOWN AND COUNTRY PLANNING ACTS
- 8 NOV 1977
PLANS ~~NUMBERED~~ APPROVED
ON BEHALF OF THE COUNCIL

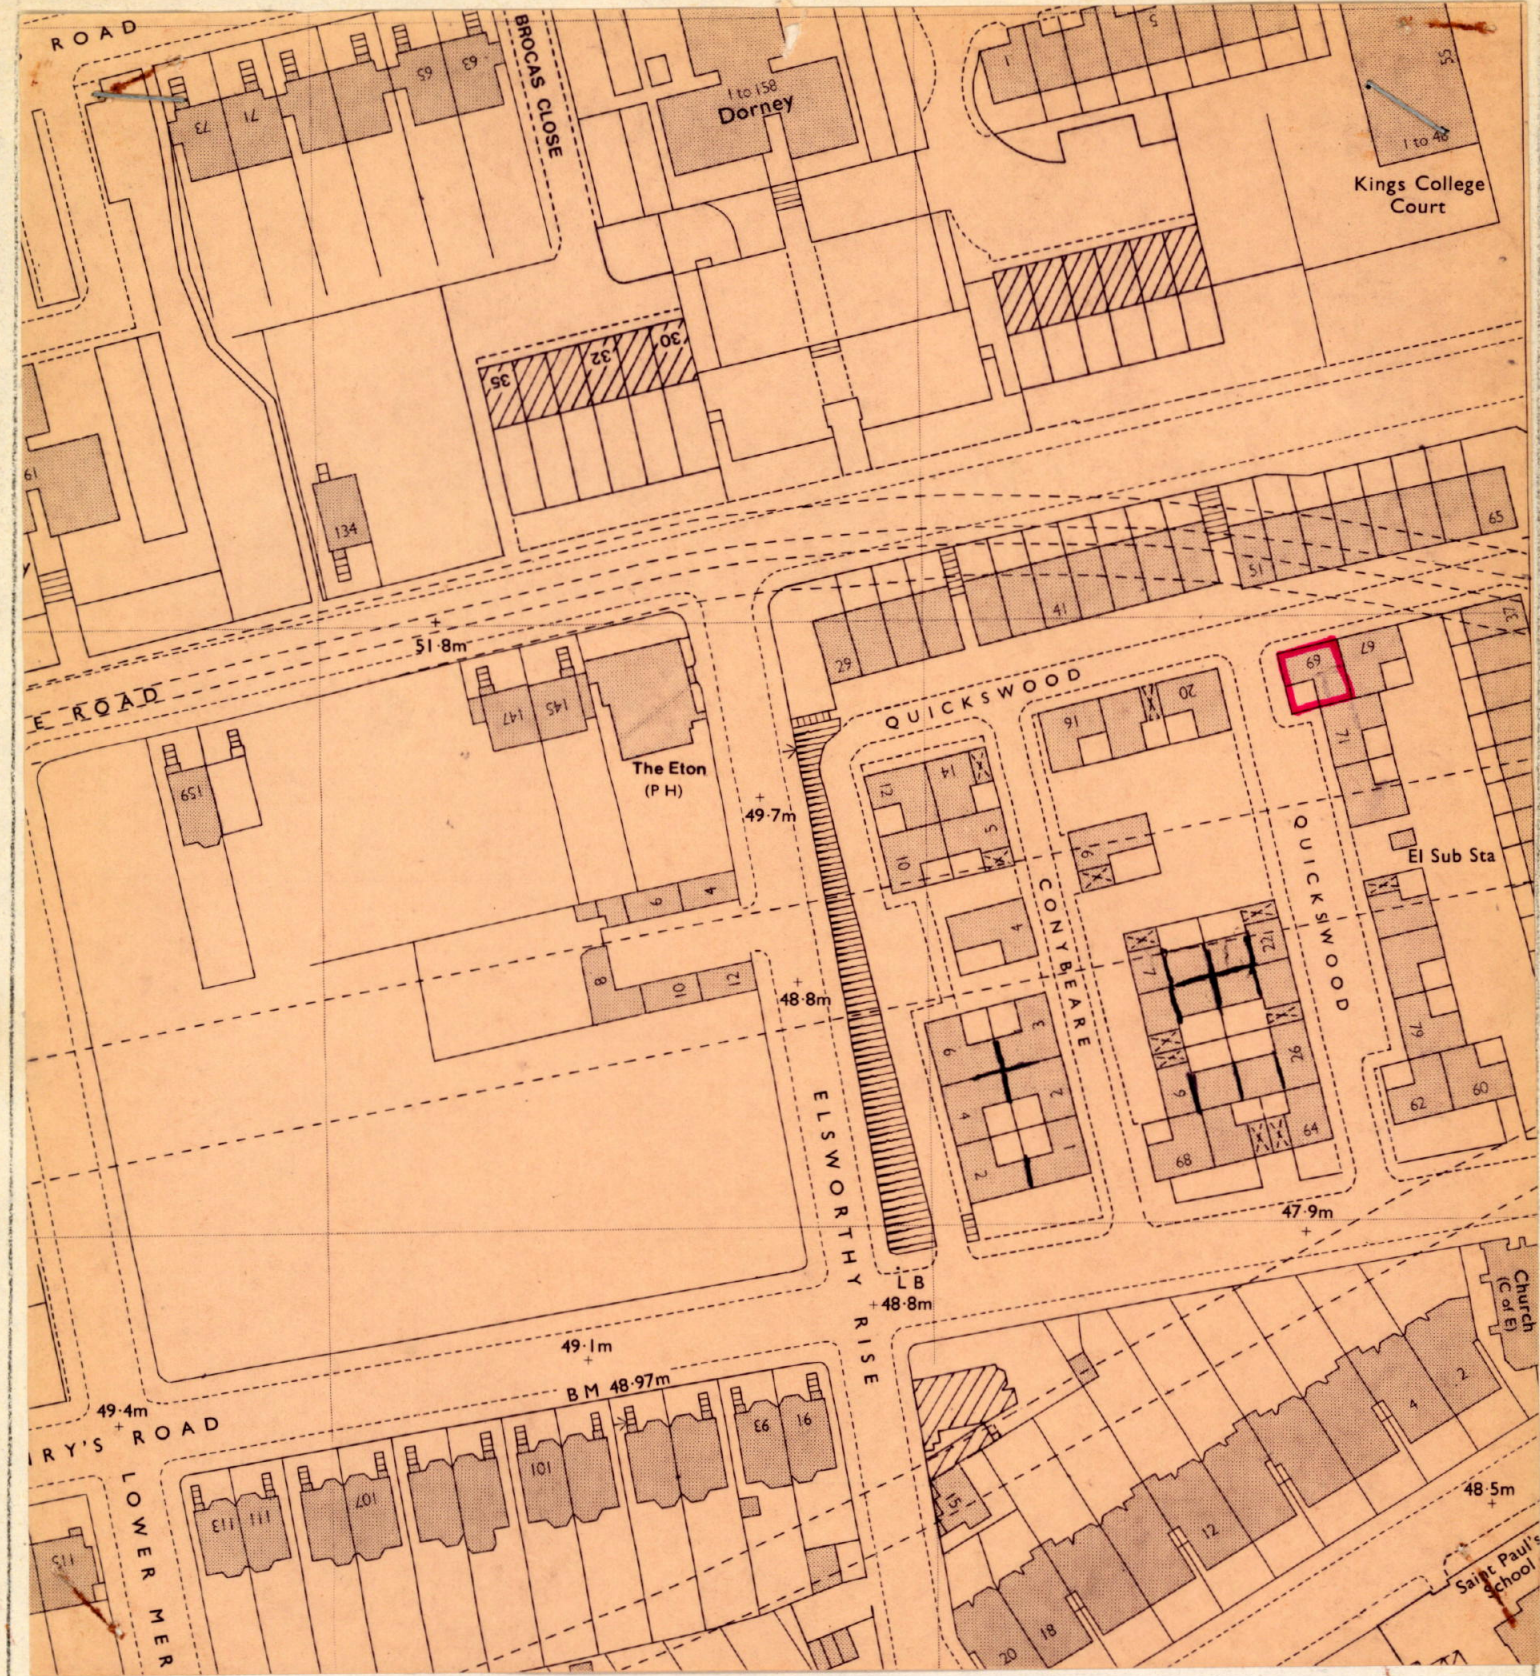

London Borough of Camden
 Town and Country Planning Act 1971 (sections 36 & 37)
 APPLICATION DATED 27.9.77

Premises 69 Quickswood NW3
 Verged RED above

Scale 1:1250

